

- NOTES:
- ALL DIMENSIONS ARE IN MM UNLESS OTHERWISE STATED
 - DRAWING TO BE READ IN CONJUNCTION WITH ALL RELEVANT DRAWINGS AND SPECIFICATIONS
 - DO NOT SCALE DRAWINGS, ALL DIMENSION TO BE CHECKED ON SITE. ALL DIMENSIONS SHOWN ON EXISTING STRUCTURES ARE APPROXIMATE AND THE CONTRACTOR IS TO OBTAIN ALL EXACT SITE DIMENSIONS NECESSARY TO CARRY OUT PROPOSED WORKS
 - DUCT ROUTES ARE SHOWN INDICATIVELY, ACTUAL ROUTES TO BE DETERMINED ON SITE
 - ALL DISCREPANCIES TO BE REPORTED TO THE DESIGN ENGINEER

Master:	MBNL / EE / H3G:	Project:	Purpose of Issue:	Issue:
M002	MBNL	NTQR	Planning	B
Date:	21/02/2023	Revision / Upgrade Description:		
Drawn:	J.Halloran	Site amended to SW - Phase 7 monopole		
Checked:	T. Clifford			
Approved:	M. Venner			
Master:	MBNL / EE / H3G:	Project:	Purpose of Issue:	Issue:
M001	MBNL	NTQR	Planning	A
Date:	18/02/2023	Revision / Upgrade Description:		
Drawn:	J.Halloran	First Issue		
Checked:	T. Clifford			
Approved:	M. Venner			




Hutchison 3G UK Limited
Green Park, 450 Longwater Avenue
Reading, RG30 3UR
Tel: 01628 765 000
Fax: 01628 765 001

H3G Base Station Information line:
0845 6043000
Available 8am-8pm Monday to Friday



Hatfield Business Park
Hatfield
Hertfordshire
AL10 9BW

Tel: 01707 315000
Fax: 01707 319001



Mobile Broadband Network Limited
Sixth Floor, Thames Tower, Station Road, Reading, RG1 1LX



BEACONCOMMS

UNIT E3 PITTS CLEAVE INDUSTRIAL ESTATE, TAVISTOCK, DEVON, PL19 0PW
sales@beaconcomms.co.uk


Tel: +44 (0)1822 610610

Site Name:	THURNSCOE HOTEL		
Site ID:	1681816		
Address:	HOUGHTON ROAD, BARNSELEY, SOUTH YORKSHIRE, S63 0JY		
Title:	100 EXISTING SITE PLAN		
Project:	MBNL NTQ_R		
Purpose of Issue:	PLANNING		
EE Cell ID:	MBNL Cell ID:	3UK Cell ID:	
96631	BAR148	S0509	
Master Drawing No:		Issue:	
1681816_BAR148_96631_S0509_M002		B	

100mm

150mm

10mm

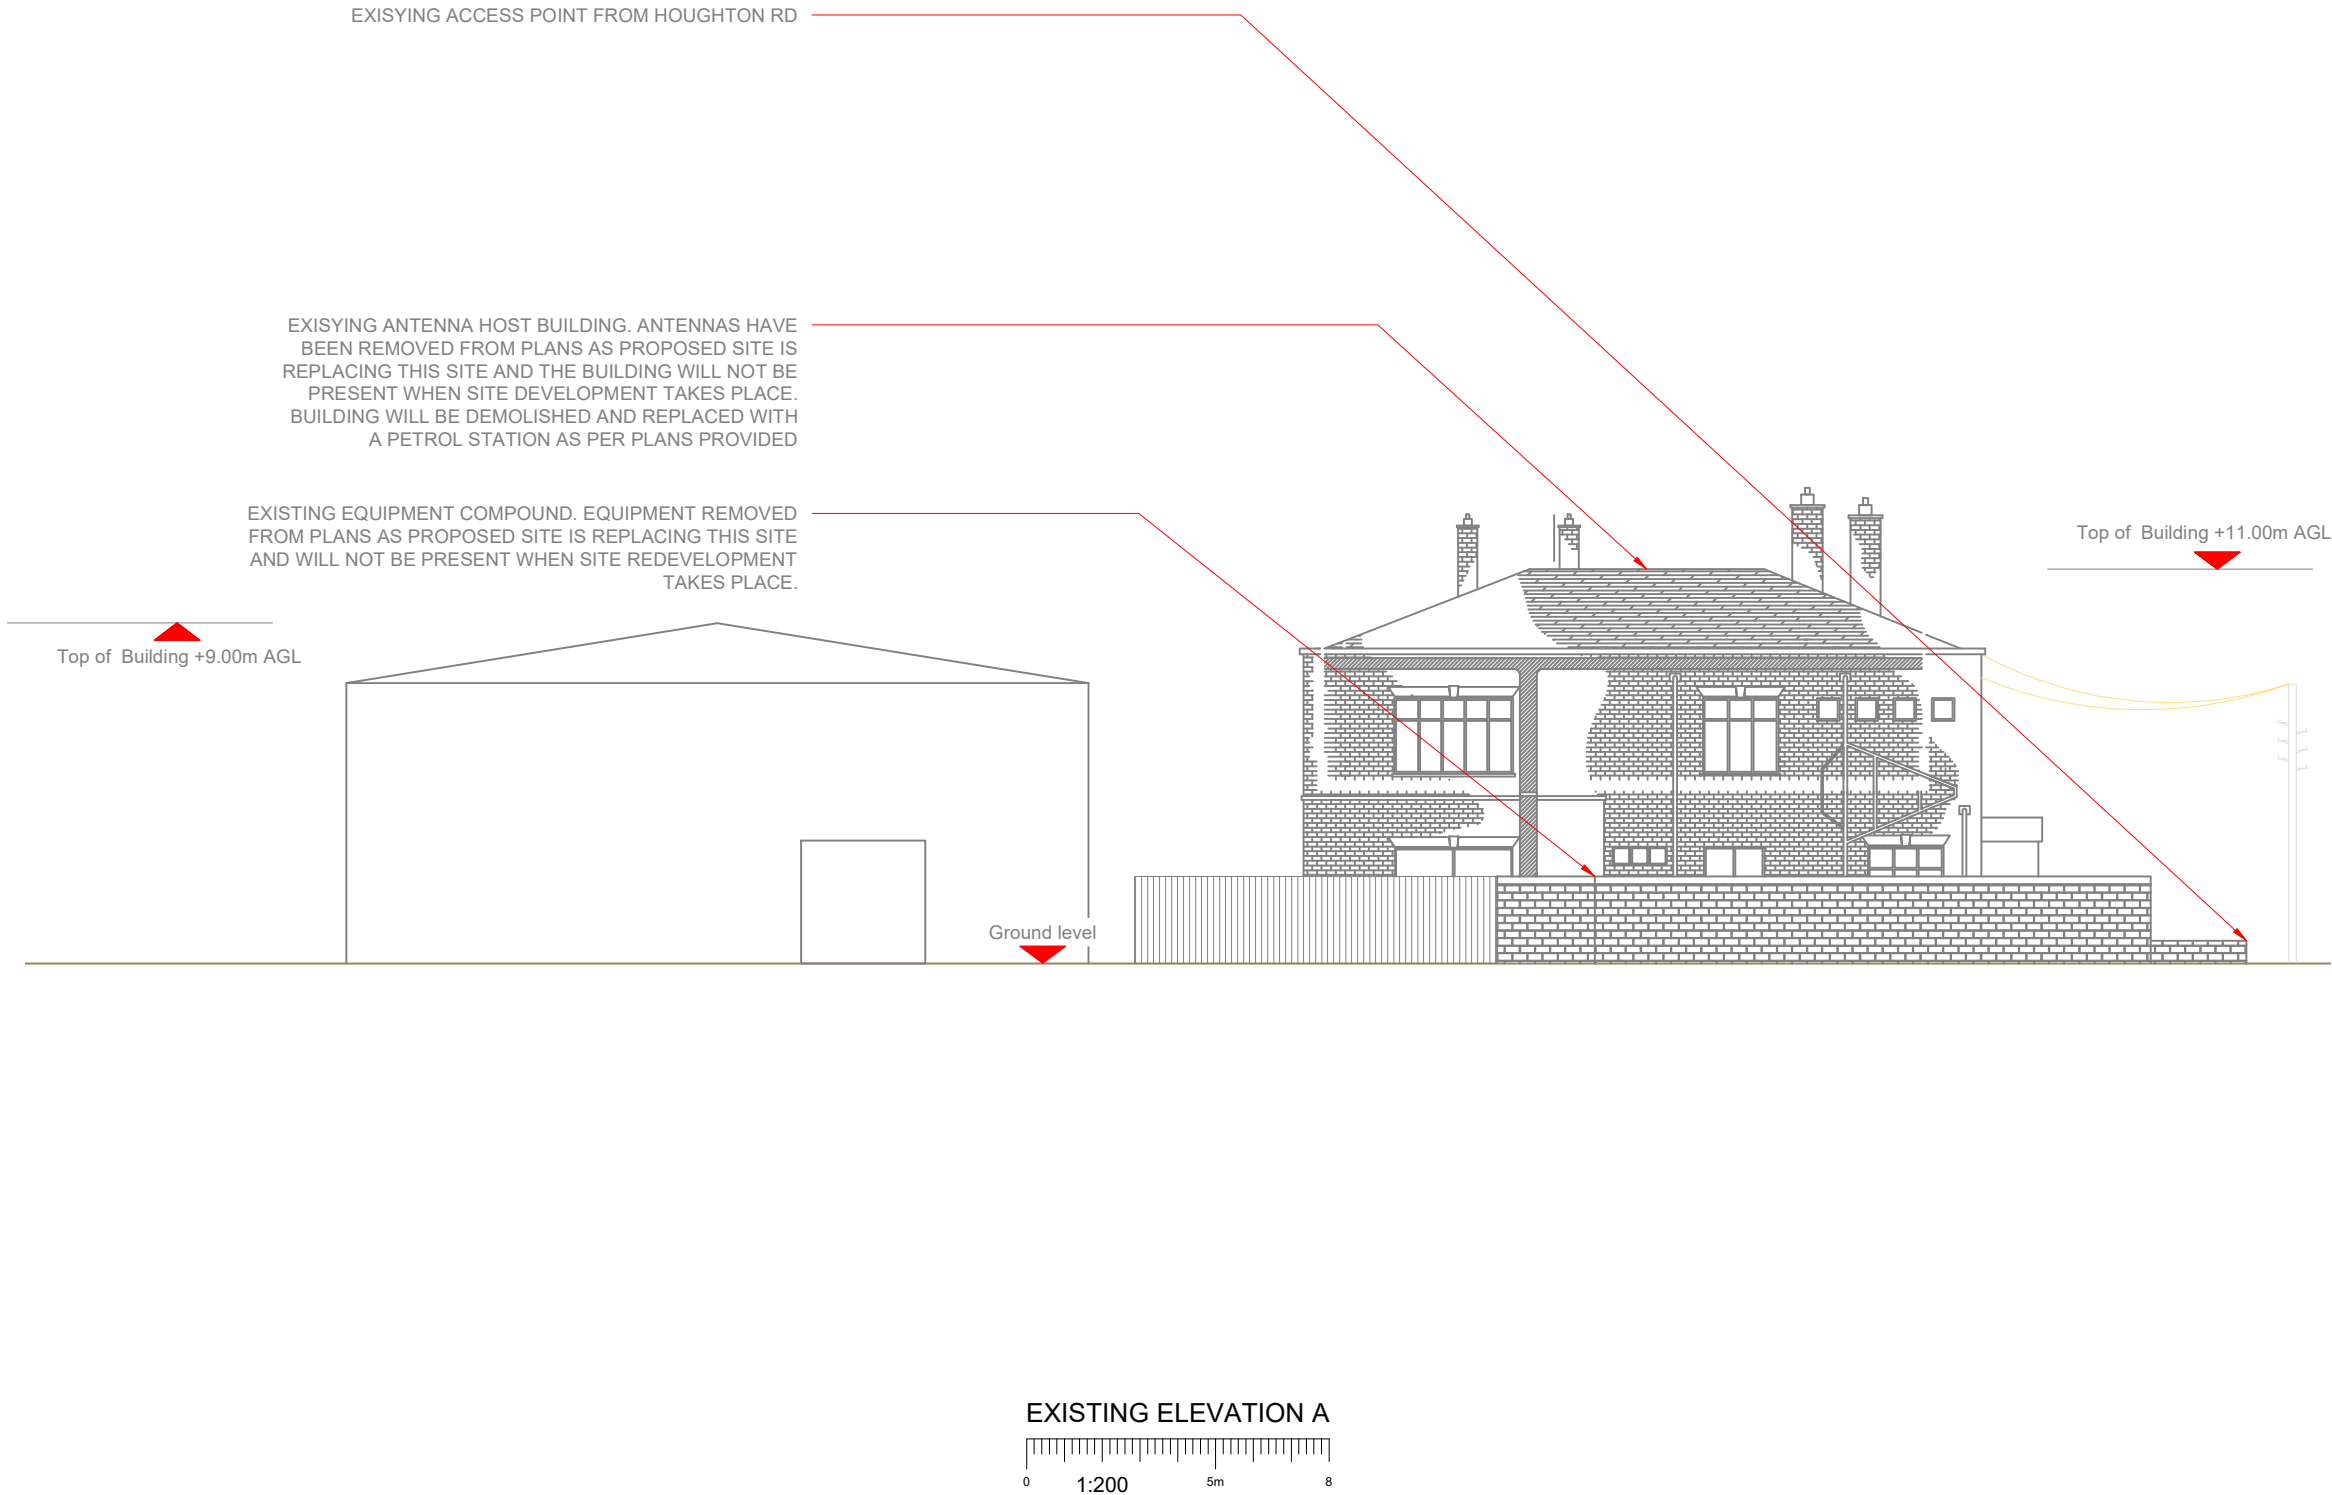

- NOTES:
- ALL DIMENSIONS ARE IN MM UNLESS OTHERWISE STATED
 - DRAWING TO BE READ IN CONJUNCTION WITH ALL RELEVANT DRAWINGS AND SPECIFICATIONS
 - DO NOT SCALE DRAWINGS, ALL DIMENSION TO BE CHECKED ON SITE. ALL DIMENSIONS SHOWN ON EXISTING STRUCTURES ARE APPROXIMATE AND THE CONTRACTOR IS TO OBTAIN ALL EXACT SITE DIMENSIONS NECESSARY TO CARRY OUT PROPOSED WORKS
 - DUCT ROUTES ARE SHOWN INDICATIVELY, ACTUAL ROUTES TO BE DETERMINED ON SITE
 - ALL DISCREPANCIES TO BE REPORTED TO THE DESIGN ENGINEER

Master:	MBNL / EE / H3G:	Project:	Purpose of Issue:	Issue:
M002	MBNL	NTQR	Planning	B
Date:	21/02/2023	Revision / Upgrade Description:		
Drawn:	J.Halloran	Site amended to SW - Phase 7 monopole		
Checked:	T. Clifford			
Approved:	M. Venner			
Master:	MBNL / EE / H3G:	Project:	Purpose of Issue:	Issue:
M001	MBNL	NTQR	Planning	A
Date:	18/02/2023	Revision / Upgrade Description:		
Drawn:	J.Halloran	First Issue		
Checked:	T. Clifford			
Approved:	M. Venner			




Hutchison 3G UK Limited
Green Park, 450 Longwater Avenue
Reading, RG30 3UR
Tel: 01628 765 000
Fax: 01628 765 001

H3G Base Station Information line:
0845 6043000
Available 8am-8pm Monday to Friday



Hatfield Business Park
Hatfield
Hertfordshire
AL10 9BW

Tel: 01707 315000
Fax: 01707 319001



Mobile Broadband Network Limited
Sixth Floor, Thames Tower, Station Road, Reading, RG1 1LX



UNIT E3 PITTS CLEAVE INDUSTRIAL ESTATE, TAVISTOCK, DEVON, PL19 0PW
sales@beaconcomms.co.uk

Tel: +44 (0)1822 610610

Site Name: THURNSCOE HOTEL

Site ID: 1681816


Address: HOUGHTON ROAD,
BARNSELEY,
SOUTH YORKSHIRE,
S63 0JY

Title: 150 EXISTING ELEVATION A

Project: MBNL NTQ_R

Purpose of Issue: PLANNING

EE Cell ID:	MBNL Cell ID:	3UK Cell ID:
96631	BAR148	S0509
Master Drawing No:		
1681816_BAR148_96631_S0509_M002		
Issue:		
B		

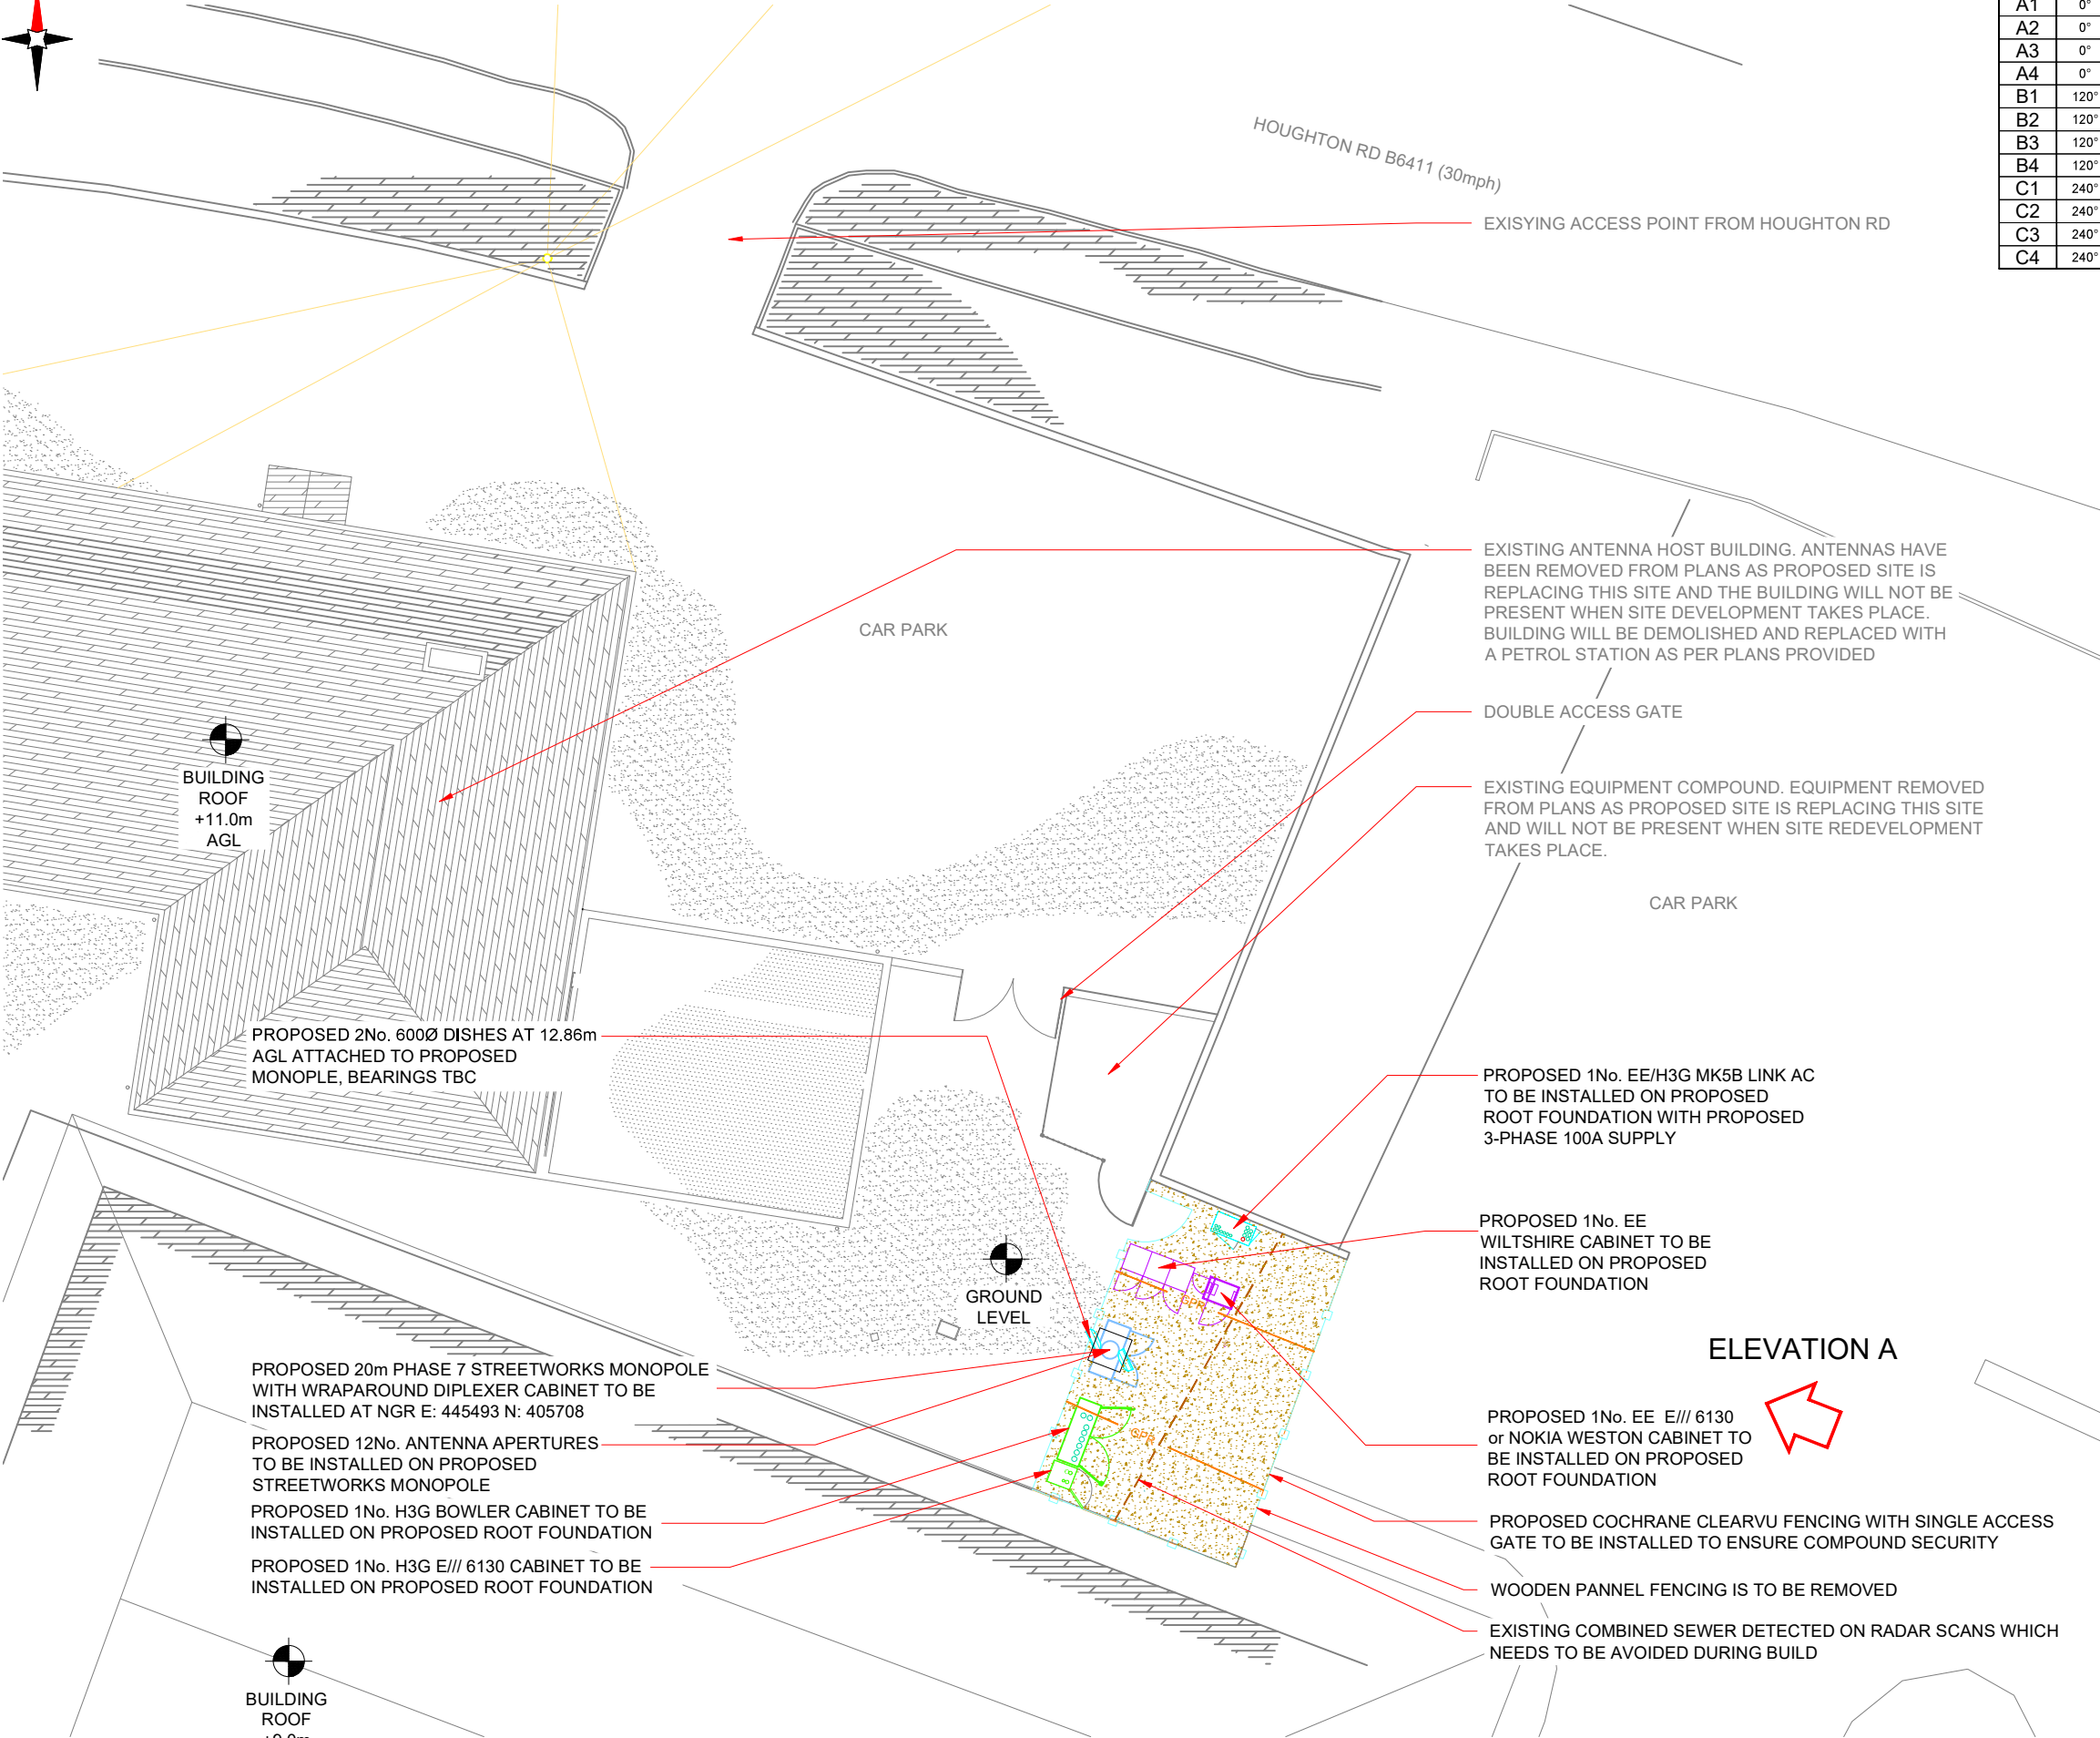

Antenna Aperture ID	Proposed 4G/5G Bearing	Operator: Shared/ EE/H3G
A1	0°	TBC
A2	0°	TBC
A3	0°	H3G/EE
A4	0°	H3G/EE
B1	120°	TBC
B2	120°	TBC
B3	120°	H3G/EE
B4	120°	H3G/EE
C1	240°	TBC
C2	240°	TBC
C3	240°	H3G/EE
C4	240°	H3G/EE

- NOTES:
- ALL DIMENSIONS ARE IN MM UNLESS OTHERWISE STATED
 - DRAWING TO BE READ IN CONJUNCTION WITH ALL RELEVANT DRAWINGS AND SPECIFICATIONS
 - DO NOT SCALE DRAWINGS, ALL DIMENSION TO BE CHECKED ON SITE. ALL DIMENSIONS SHOWN ON EXISTING STRUCTURES ARE APPROXIMATE AND THE CONTRACTOR IS TO OBTAIN ALL EXACT SITE DIMENSIONS NECESSARY TO CARRY OUT PROPOSED WORKS
 - DUCT ROUTES ARE SHOWN INDICATIVELY, ACTUAL ROUTES TO BE DETERMINED ON SITE
 - ALL DISCREPANCIES TO BE REPORTED TO THE DESIGN ENGINEER

Master:	MBNL / EE / H3G:	Project:	Purpose of Issue:	Issue:
M002	MBNL	NTQR	Planning	B
Date:	21/02/2023	Revision / Upgrade Description:		
Drawn:	J.Halloran	Site amended to SW - Phase 7 monopole		
Checked:	T. Clifford			
Approved:	M. Venner			
Master:	MBNL / EE / H3G:	Project:	Purpose of Issue:	Issue:
M001	MBNL	NTQR	Planning	A
Date:	18/02/2023	Revision / Upgrade Description:		
Drawn:	J.Halloran	First Issue		
Checked:	T. Clifford			
Approved:	M. Venner			



Hutchison 3G UK Limited
Green Park, 450 Longwater Avenue
Reading, RG30 3UR
Tel: 01628 765 000
Fax: 01628 765 001

H3G Base Station Information line:
0845 6043000
Available 8am-8pm Monday to Friday



Hatfield Business Park
Hatfield
Hertfordshire
AL10 9BW

Tel: 01707 315000
Fax: 01707 319001



Mobile Broadband Network Limited
Sixth Floor, Thames Tower, Station Road, Reading, RG1 1LX



BEACONCOMMS

UNIT E3 PITTS CLEAVE INDUSTRIAL ESTATE, TAVISTOCK, DEVON, PL19 0PW
sales@beaconcomms.co.uk

Tel: +44 (0)1822 610610


Site Name:	THURNSCOE HOTEL		
Site ID:	1681816		
Address:	HOUGHTON ROAD, BARNSELEY, SOUTH YORKSHIRE, S63 0JY		
Title:	215 MAX CONFIGURATION SITE PLAN		
Project:	MBNL NTQ_R		
Purpose of Issue:	PLANNING		
EE Cell ID:	96631	MBNL Cell ID:	BAR148
3UK Cell ID:	S0509		
Master Drawing No:			Issue:
1681816_BAR148_96631_S0509_M002			B

Passive Infrastructure Equipment Capacity & Load		
A	B	C
HS2	HS2	HS2


100mm

150mm

10mm

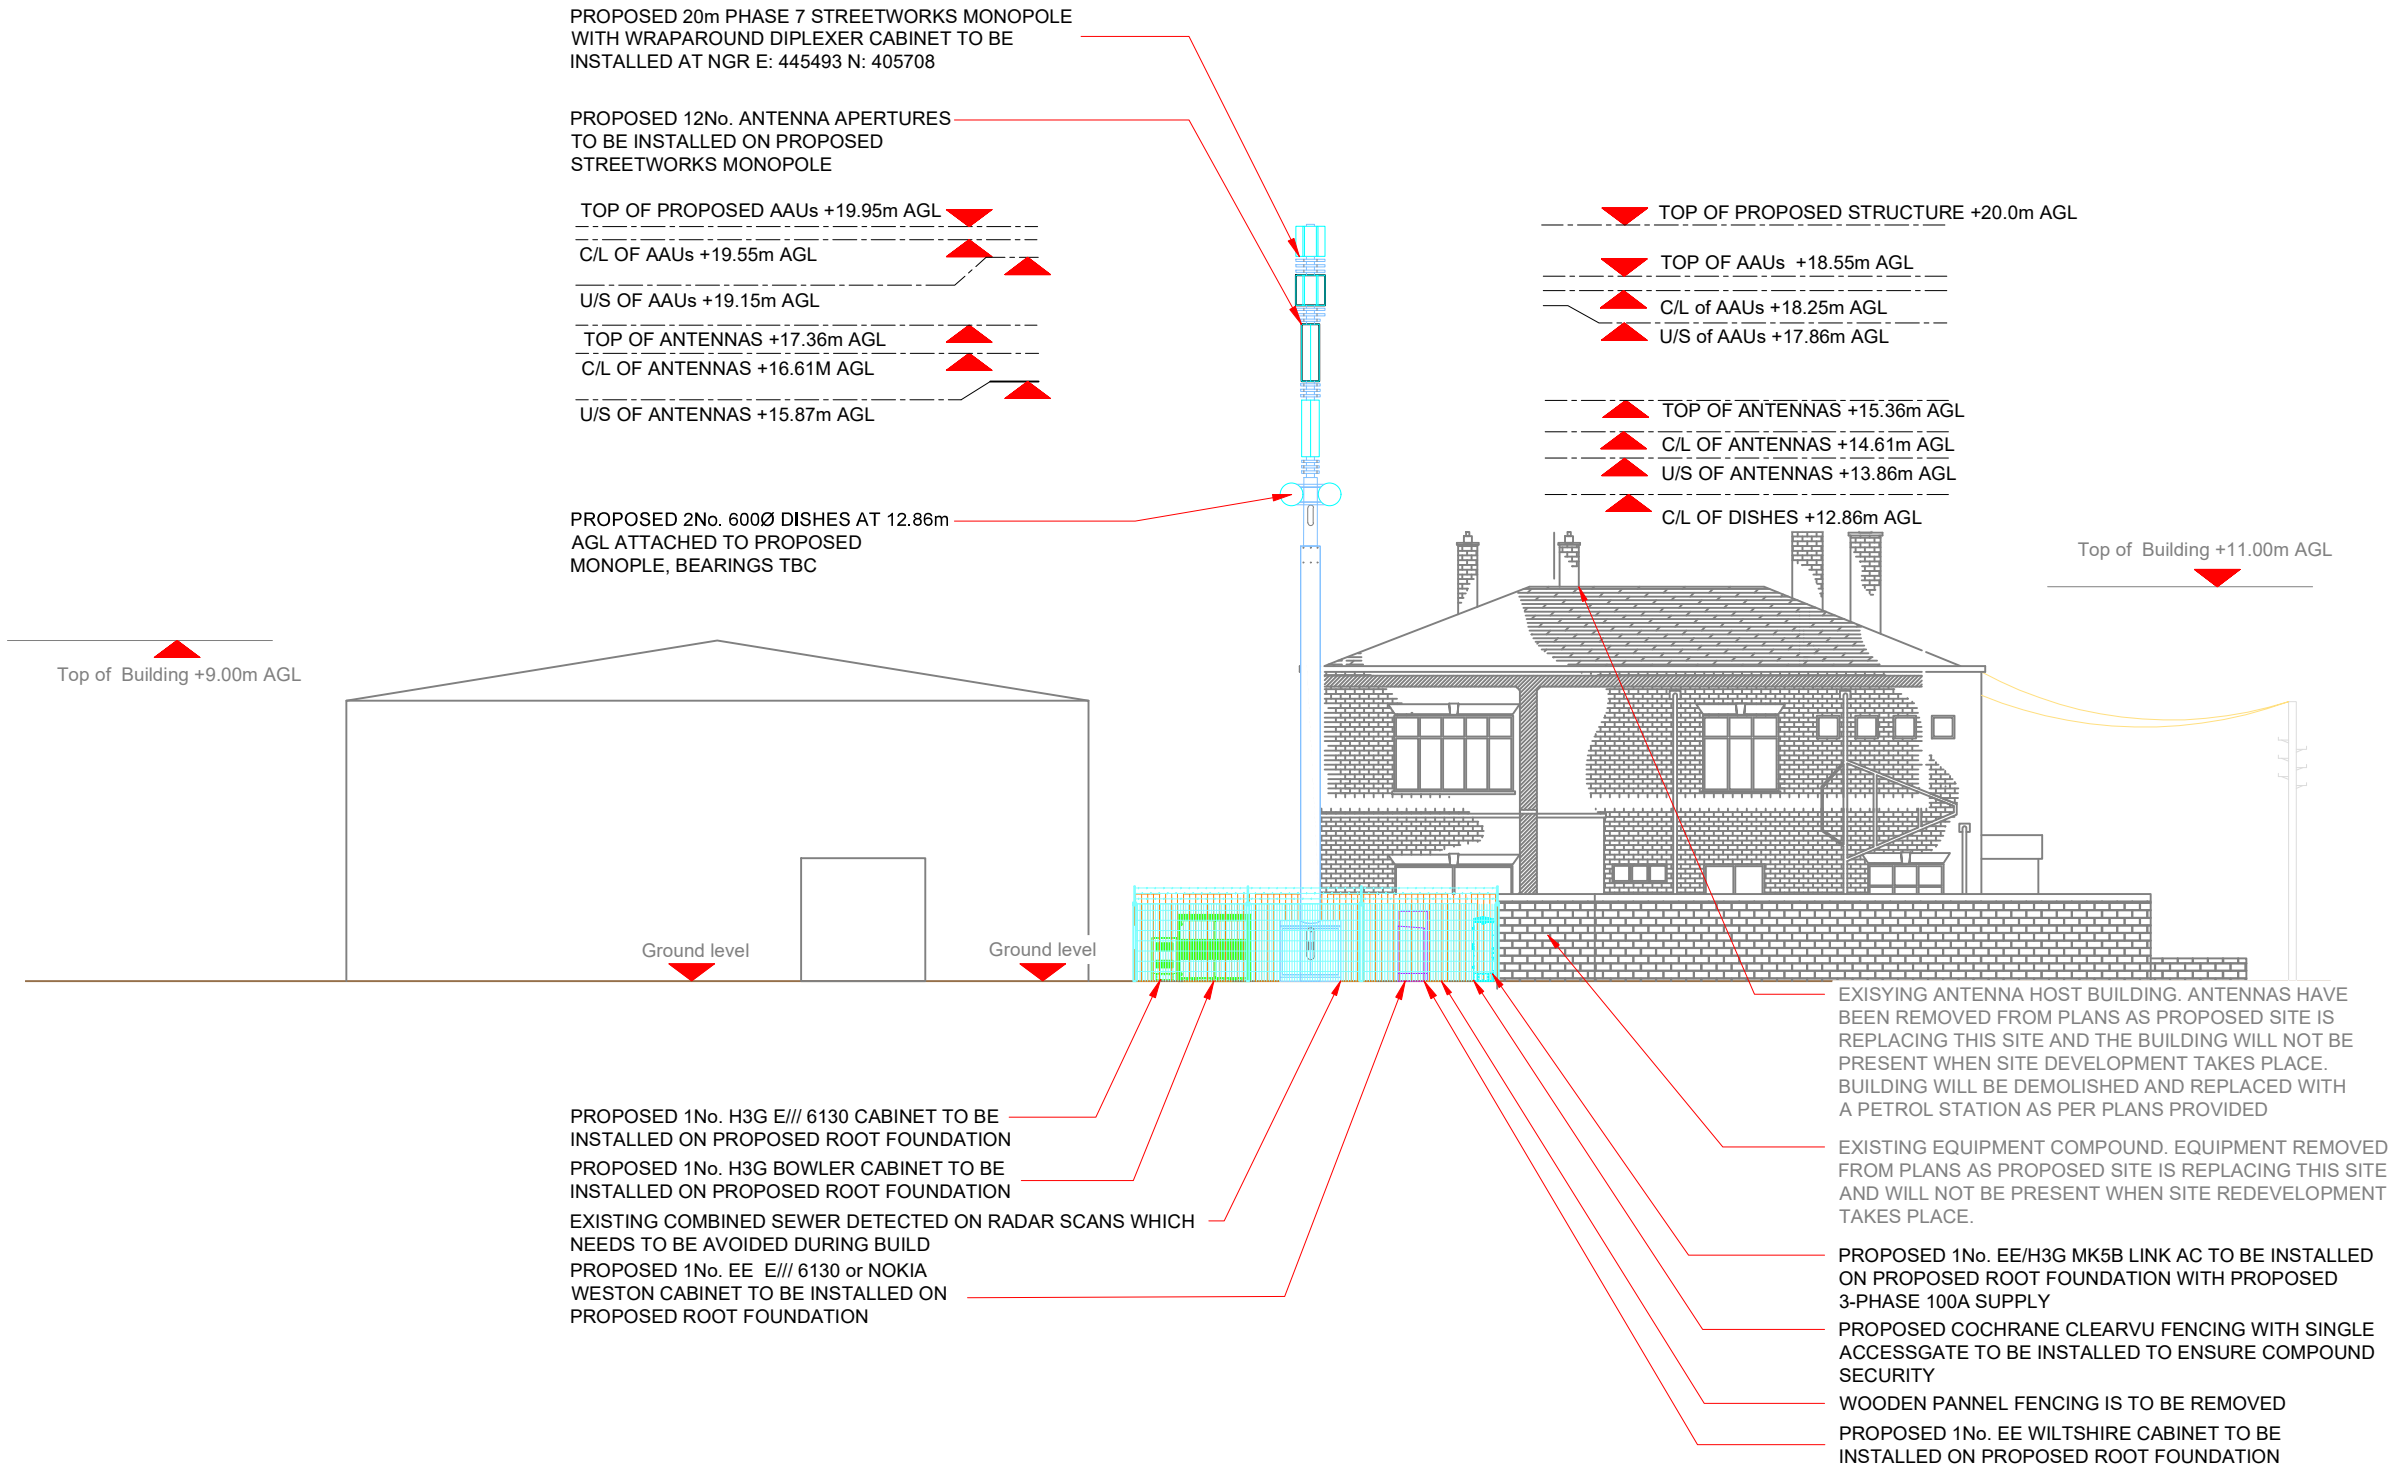

PROPOSED MAX CONFIGURATION ELEVATION

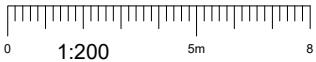

Antenna Aperture ID	Proposed 4G/5G Bearing	Operator: Shared/ EE/H3G
A1	0°	TBC
A2	0°	TBC
A3	0°	H3G/EE
A4	0°	H3G/EE
B1	120°	TBC
B2	120°	TBC
B3	120°	H3G/EE
B4	120°	H3G/EE
C1	240°	TBC
C2	240°	TBC
C3	240°	H3G/EE
C4	240°	H3G/EE

- NOTES:
- ALL DIMENSIONS ARE IN MM UNLESS OTHERWISE STATED
 - DRAWING TO BE READ IN CONJUNCTION WITH ALL RELEVANT DRAWINGS AND SPECIFICATIONS
 - DO NOT SCALE DRAWINGS, ALL DIMENSION TO BE CHECKED ON SITE. ALL DIMENSIONS SHOWN ON EXISTING STRUCTURES ARE APPROXIMATE AND THE CONTRACTOR IS TO OBTAIN ALL EXACT SITE DIMENSIONS NECESSARY TO CARRY OUT PROPOSED WORKS
 - DUCT ROUTES ARE SHOWN INDICATIVELY, ACTUAL ROUTES TO BE DETERMINED ON SITE
 - ALL DISCREPANCIES TO BE REPORTED TO THE DESIGN ENGINEER

Master: M002	MBNL / EE / H3G	Project: NTQR	Purpose of Issue: Planning	Issue: B
Date: 21/02/2023	Drawn: J.Halloran	Revision / Upgrade Description: Site amended to SW - Phase 7 monopole		
Checked: T. Clifford	Approved: M. Venner			
Master: M001	MBNL	Project: NTQR	Purpose of Issue: Planning	Issue: A
Date: 18/02/2023	Drawn: J.Halloran	Revision / Upgrade Description: First Issue		
Checked: T. Clifford	Approved: M. Venner			



Hutchison 3G UK Limited
Green Park, 450 Longwater Avenue
Reading, RG30 3UR
Tel: 01628 765 000
Fax: 01628 765 001



H3G Base Station Information line:
0845 6043000
Available 8am-8pm Monday to Friday

Hatfield Business Park
Hatfield
Hertfordshire
AL10 9BW
Tel: 01707 315000
Fax: 01707 319001



Mobile Broadband Network Limited
Sixth Floor, Thames Tower, Station Road, Reading, RG1 1LX



UNIT E3 PITTS CLEAVE INDUSTRIAL ESTATE, TAVISTOCK, DEVON, PL19 0PW
sales@beaconcomms.co.uk
Tel: +44 (0)1822 610610

Site Name:	THURNSCOE HOTEL		
Site ID:	1681816		
Address:	HOUGHTON ROAD, BARNSELY, SOUTH YORKSHIRE, S63 0JY		
Title:	265 MAX CONFIGURATION ELEVATION		
Project:	MBNL NTQ_R		
Purpose of Issue:	PLANNING		
EE Cell ID:	96631	MBNL Cell ID:	BAR148
3UK Cell ID:	S0509		
Master Drawing No:	1681816_BAR148_96631_S0509_M002		
Issue:	B		

Passive Infrastructure Equipment Capacity & Lead Operator			
A	B	C	LEAD
HS2	HS2	HS2	TBC