

Job:- PROPOSED DEVELOPMENT  
 8A & PROPERTY TO REAR 8 AGNES ROAD  
 IN POND STREET, BARNSELY  
 S20 1NH & 1NQ

Drawing:- AS EXISTING  
 LOCATION PLAN



Scale:- 1:1250 SCALE ©A4

Job Number:- DWG NO. 18/01/01/001

tim steedman architecture  
 F8, 44 Steade Road,  
 Sheffield,  
 S7 1DU.

tel. 0114 281 3215.  
 mob. 0754 134 8084

e mail. steedmantimothy@aol.co.uk

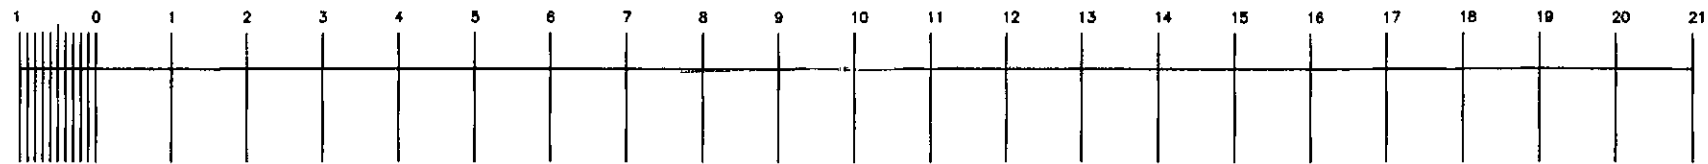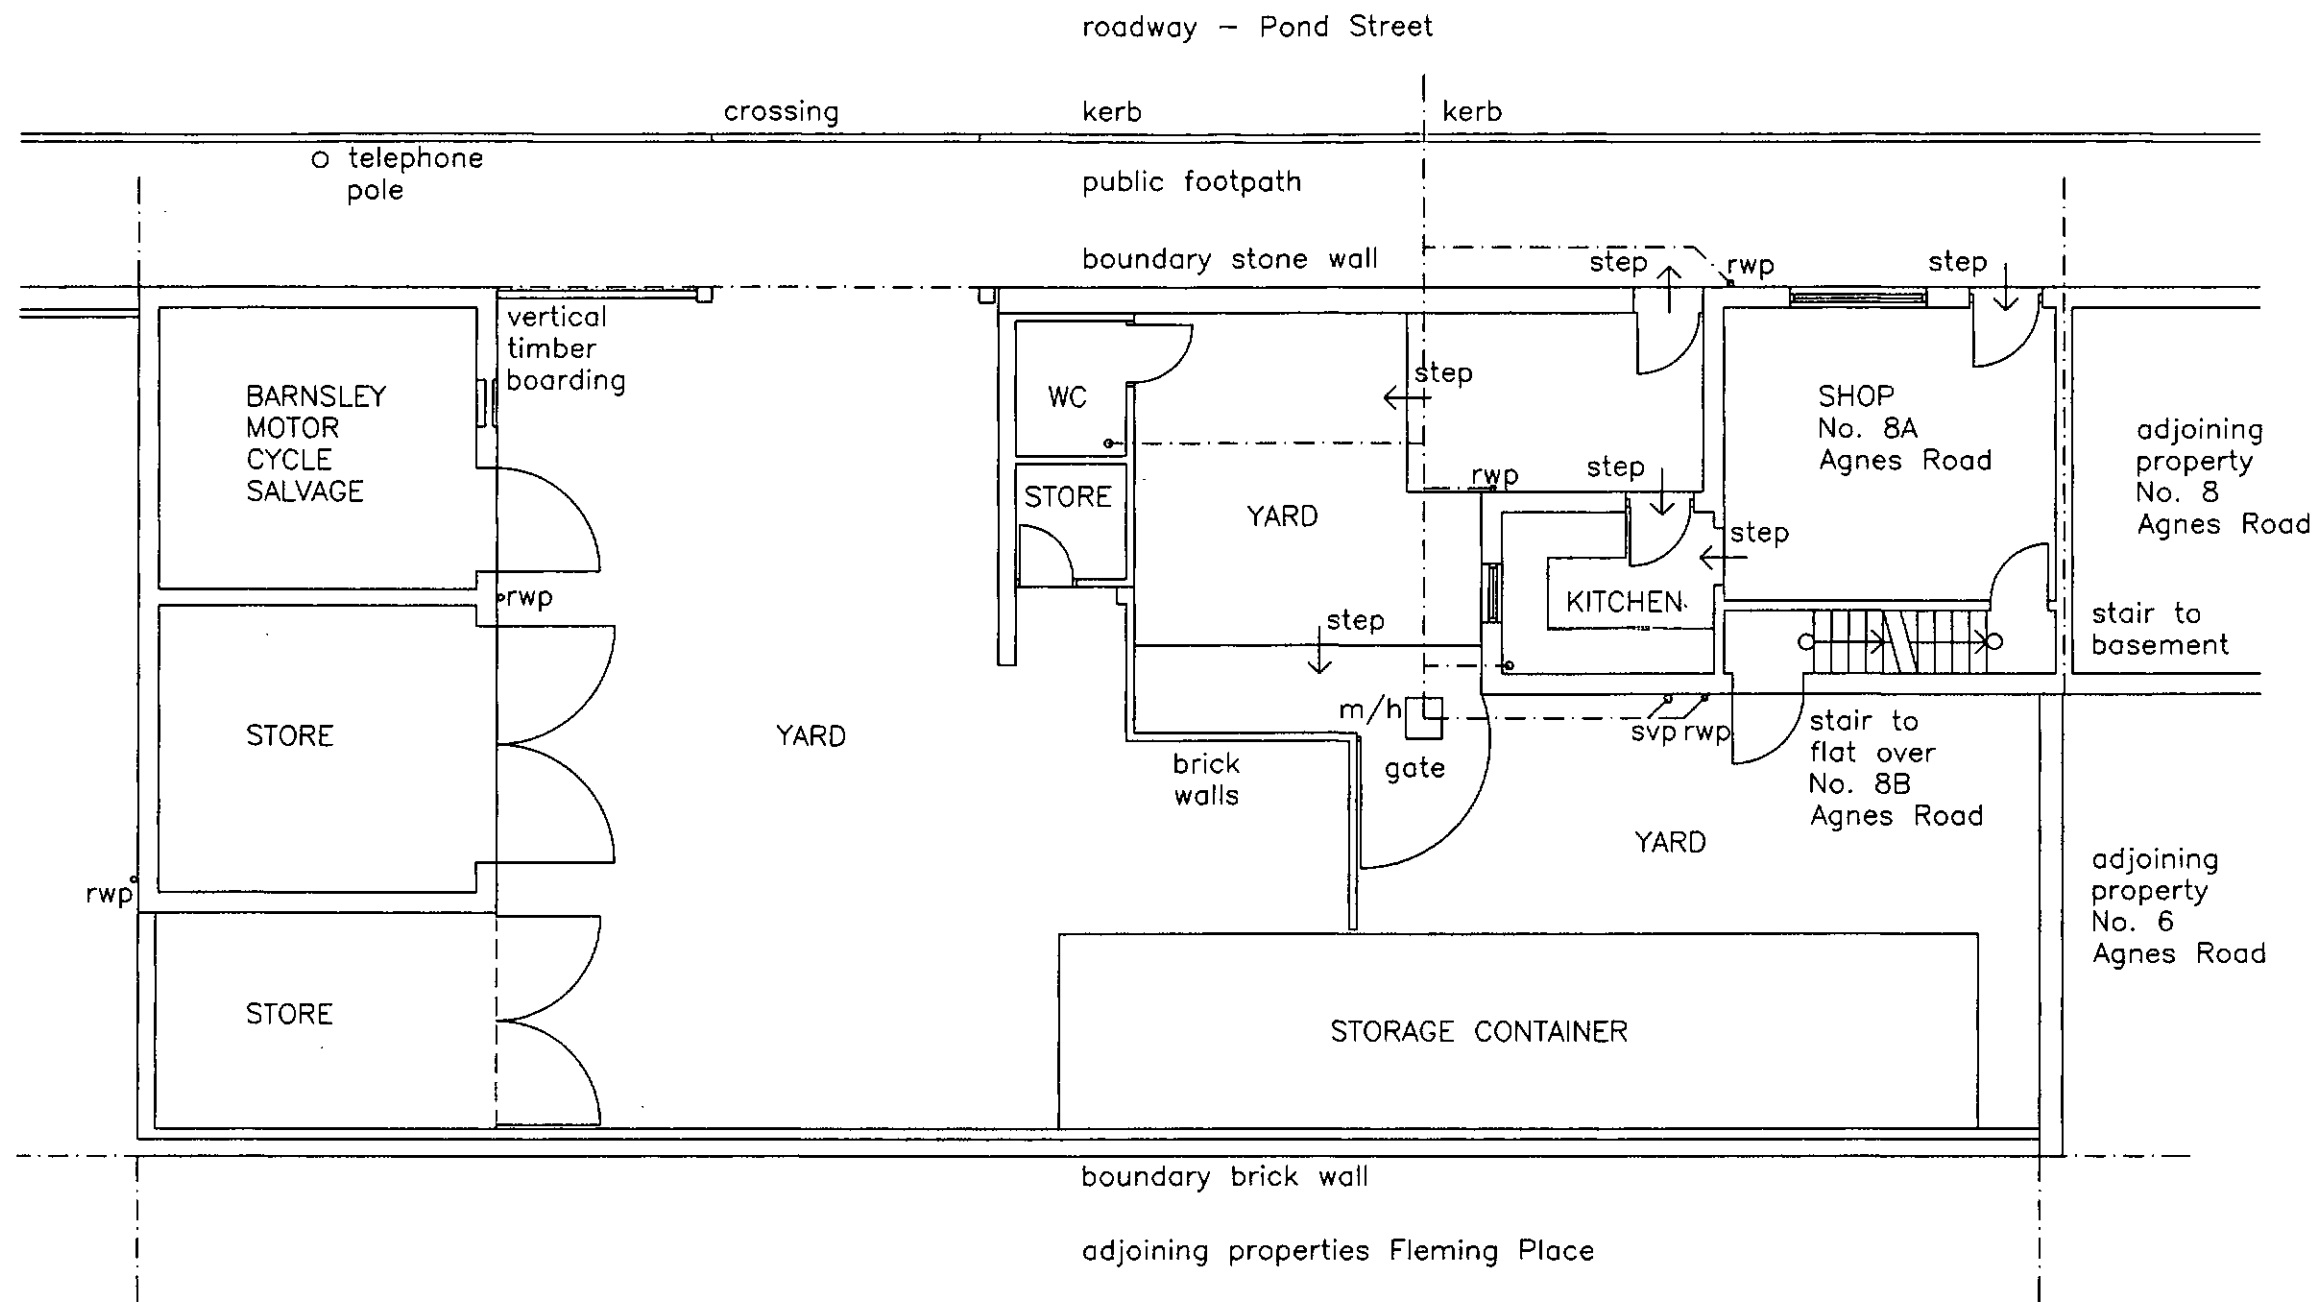

Job:- PROPOSED DEVELOPMENT  
 8A & PROPERTY TO REAR 8 AGNES ROAD  
 IN POND STREET, BARNESLEY  
 S20 1NH & 1NQ


Drawing:- AS EXISTING  
 GROUND FLOOR PLAN

Scale:- 1:100 SCALE@A3

Job Number:- DWG NO. 18/01/01/002

tim steedman architecture  
 F8, 44 Steade Road,  
 Sheffield,  
 S7 1DU.

tel. 0114 281 3215.  
 mob. 0754 134 8084  
 e mail. steedmantimothy@aol.co.uk

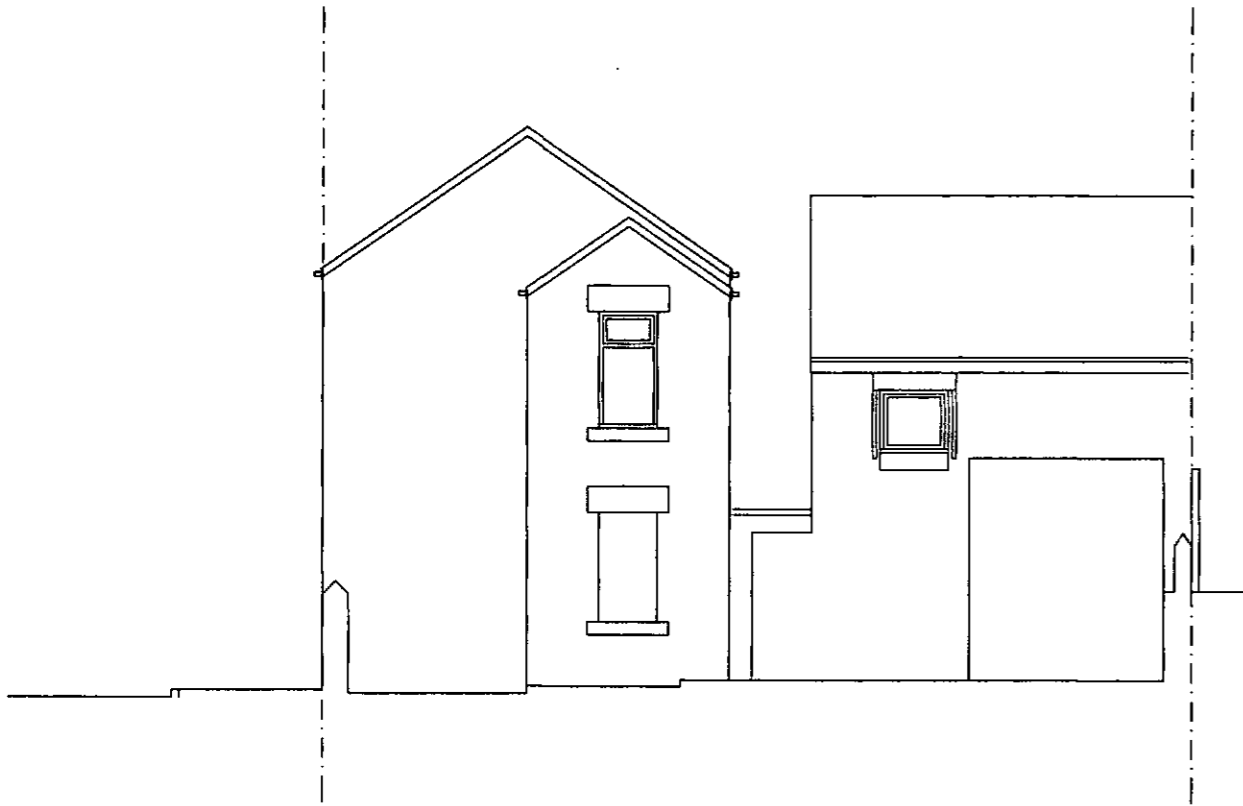

Materials


Roof  
flat tiling, dark grey colour.

Walls  
Coursed Stone to street.  
Brick elsewhere.


Windows  
UPVC, white colour.

Doors  
Security doors metal.

SOUTH ELEVATION - SHOP

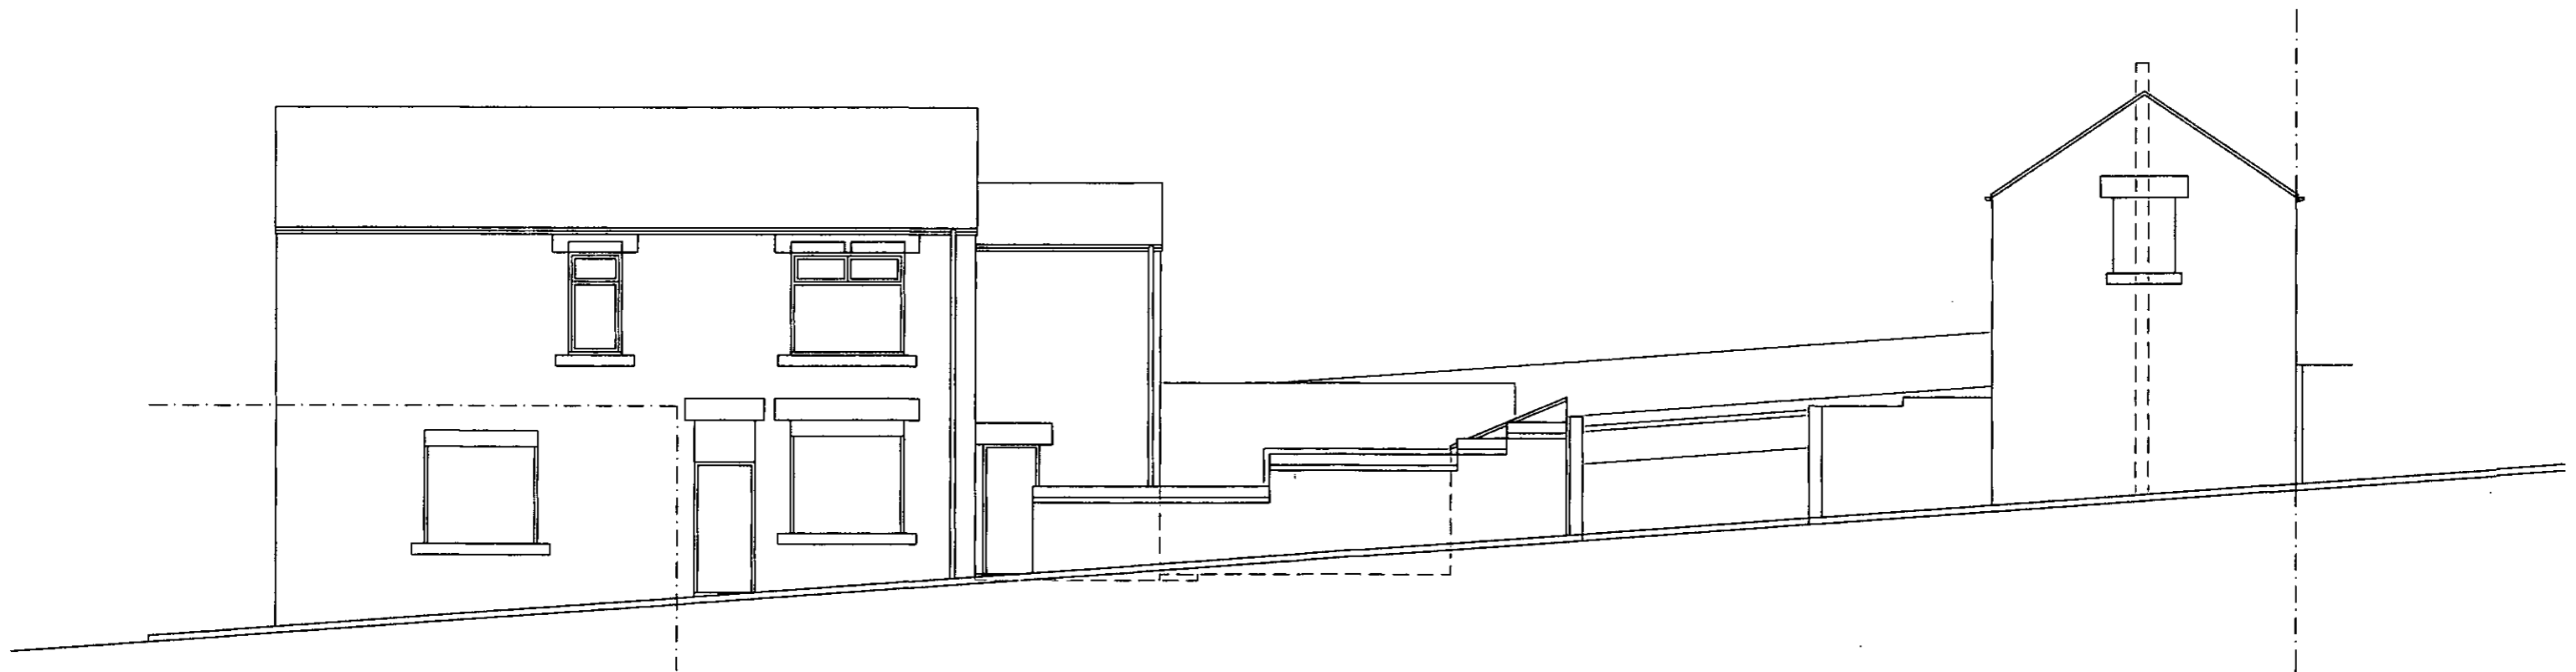

WEST ELEVATION - TO POND STREET

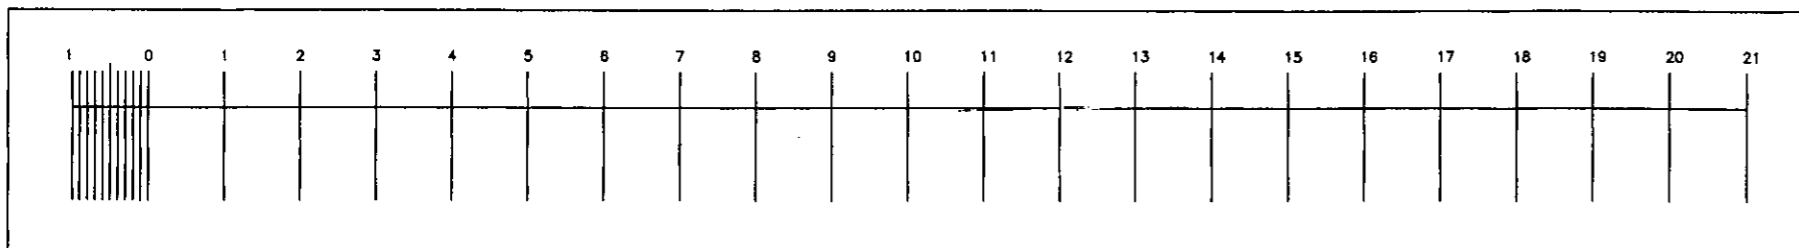

Job:- PROPOSED DEVELOPMENT  
8A & PROPERTY TO REAR 8 AGNES ROAD  
IN POND STREET, BARNSELY  
S20 1NH & 1NQ


Drawing:- AS EXISTING  
FRONT AND SIDE ELEVATIONS

Scale:- 1:100 SCALE@A3


Job Number:- DWG NO. 18/01/01/003

tim steedman architecture  
F8, 44 Steade Road,  
Sheffield,  
S7 1DU.

tel. 0114 281 3215.  
mob. 0754 134 8084  
e mail. steedmantimothy@aol.co.uk

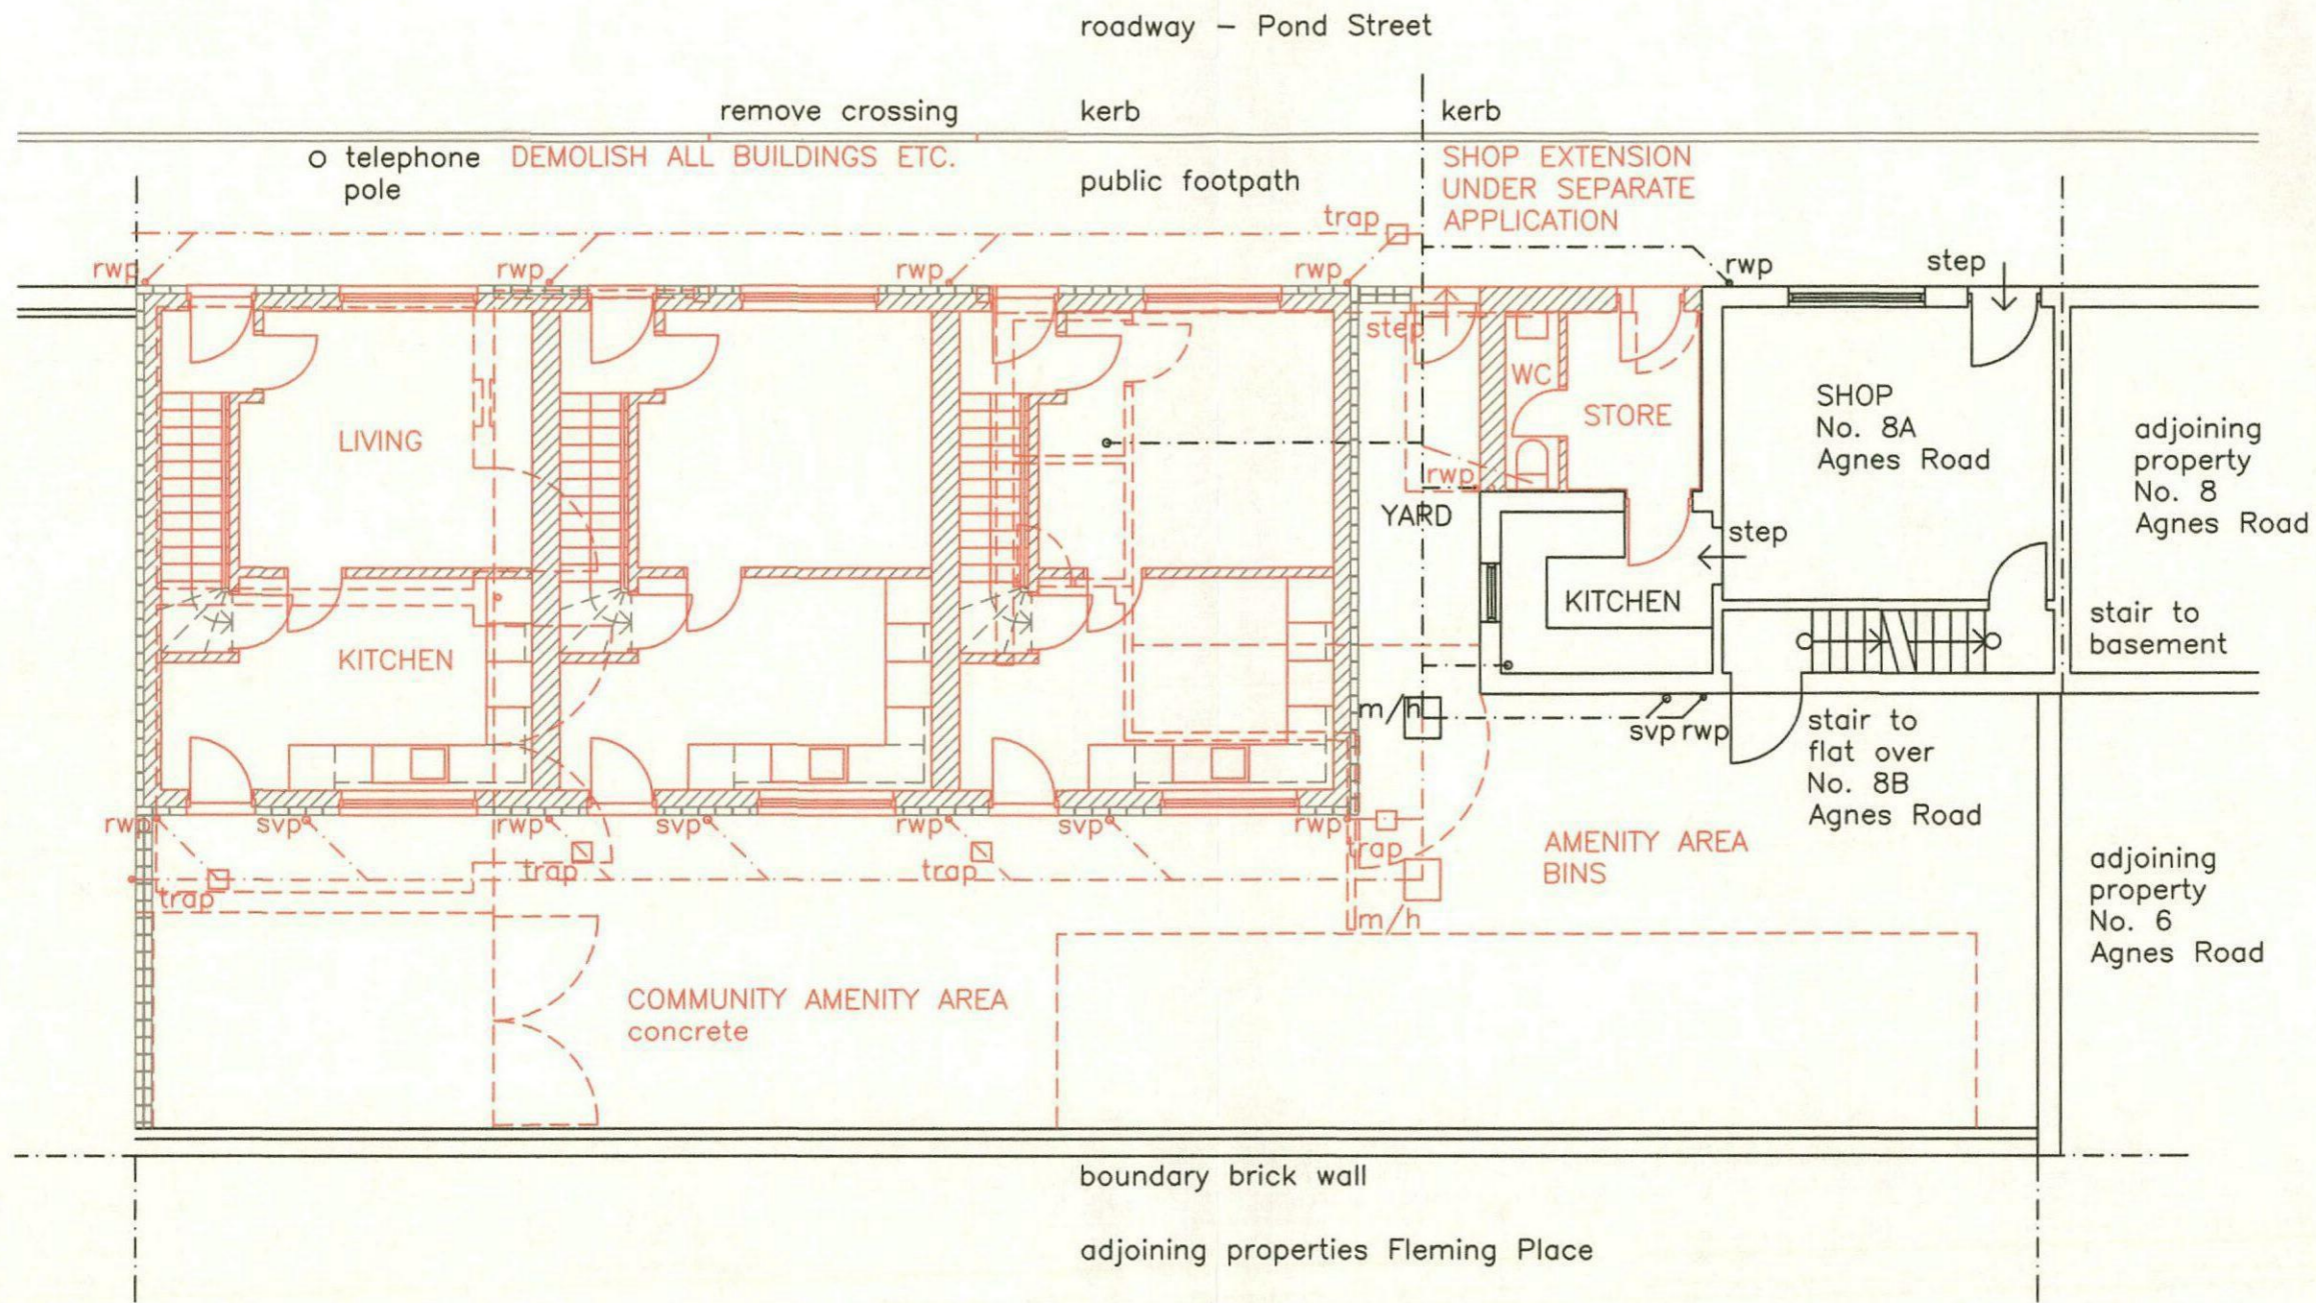

NEW HOUSING

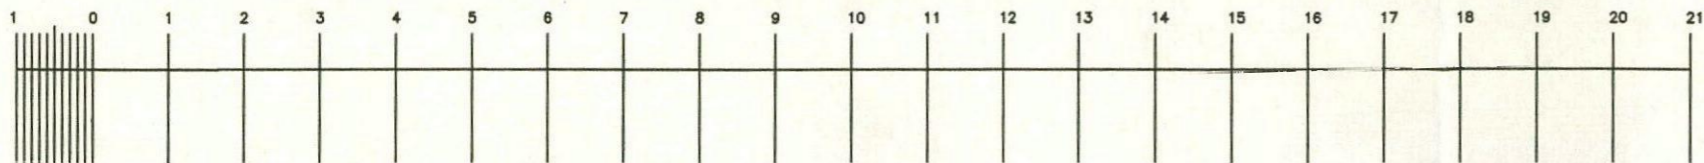

Job:- PROPOSED DEVELOPMENT  
 8A & PROPERTY TO REAR 8 AGNES ROAD  
 IN POND STREET, BARNSELY  
 S20 1NH & 1NQ


Drawing:- PROPOSALS  
 GROUND FLOOR PLAN

Scale:- 1:100 SCALE@A3

Job Number:- DWG NO. 18/01/01/012

tim steedman architecture  
 F8, 44 Steade Road,  
 Sheffield,  
 S7 1DU.

tel. 0114 281 3215.  
 mob. 0754 134 8084  
 e mail. steedmantimothy@aol.co.uk

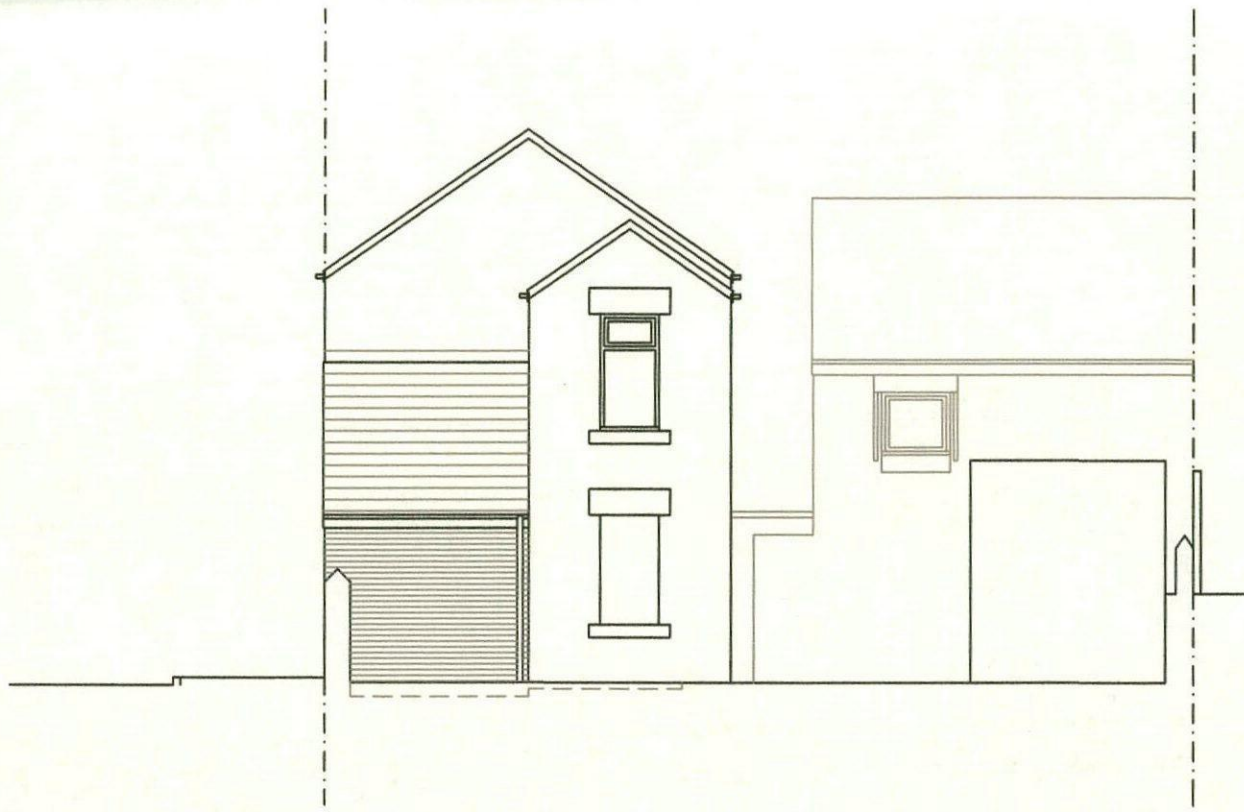

Materials

Roof  
flat tiling, dark grey colour.

Walls  
Coursed Stone to street.  
Brick elsewhere.

Windows  
UPVC, white colour.

Doors  
Security doors metal.


New Materials

Roof  
flat tiling, dark grey colour,  
to match existing.

Walls  
Facing brick, red colour,  
to match existing.


Doors  
Security door metal re-used.

SOUTH ELEVATION - SHOP

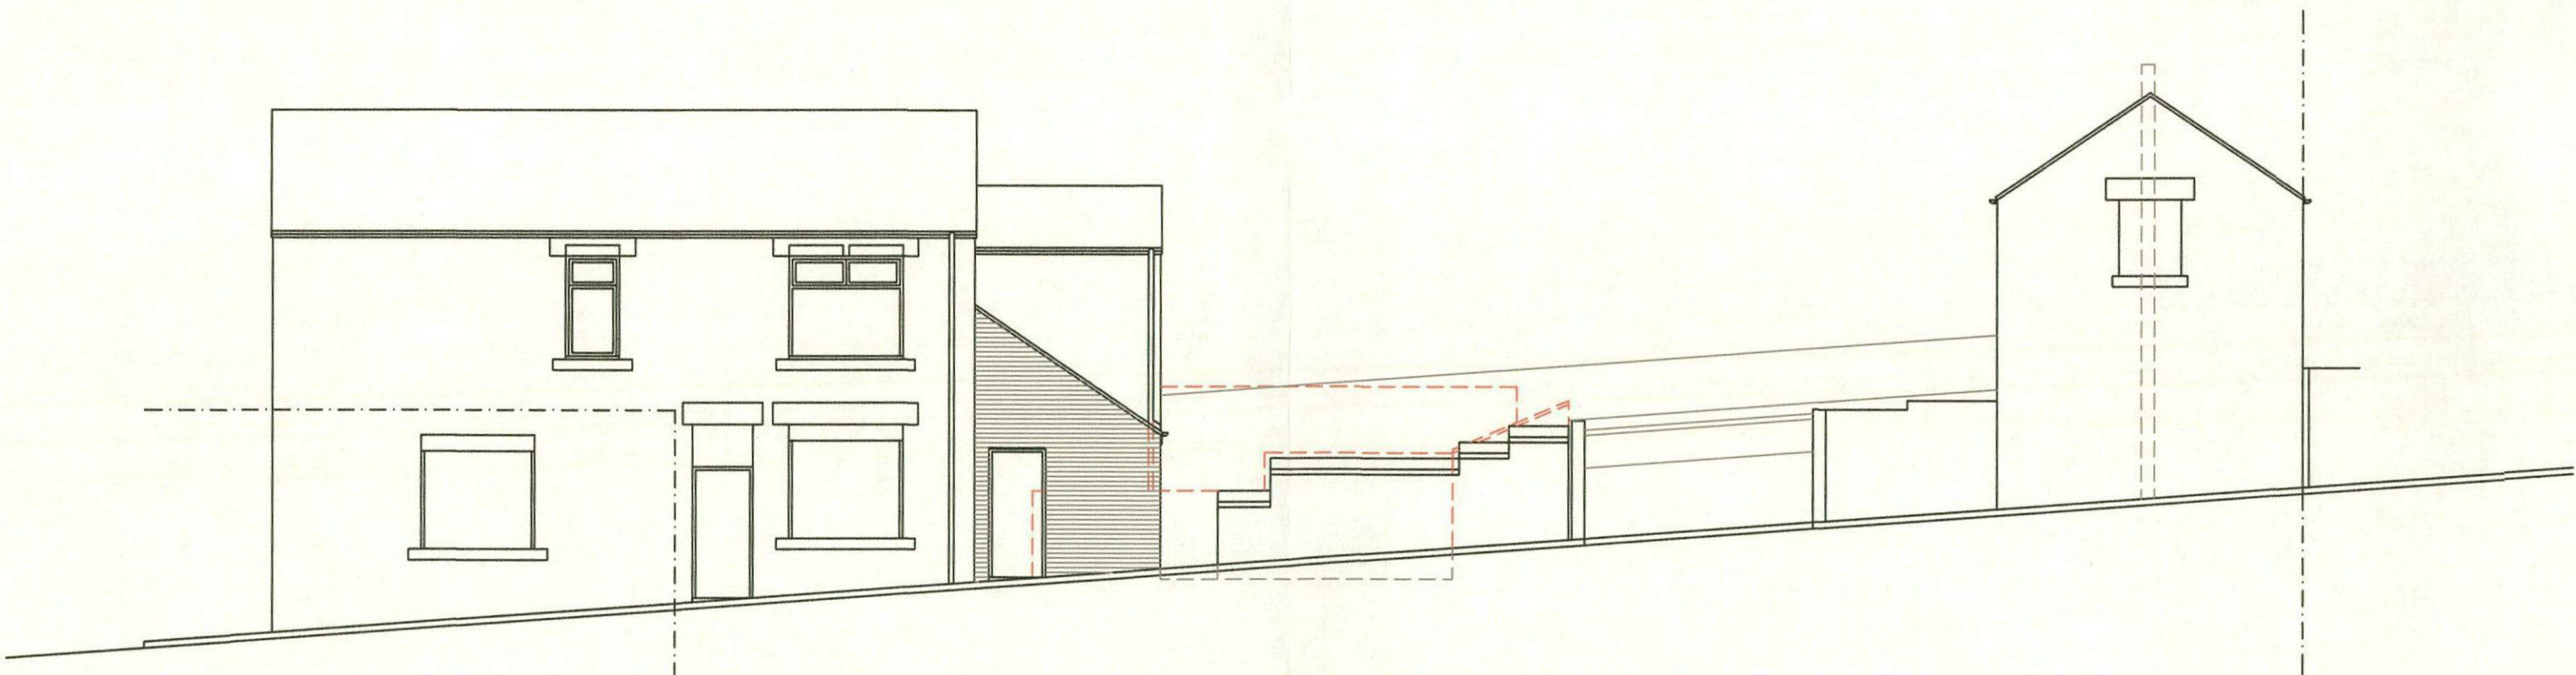

WEST ELEVATION - TO POND STREET

SHOP EXTENSION

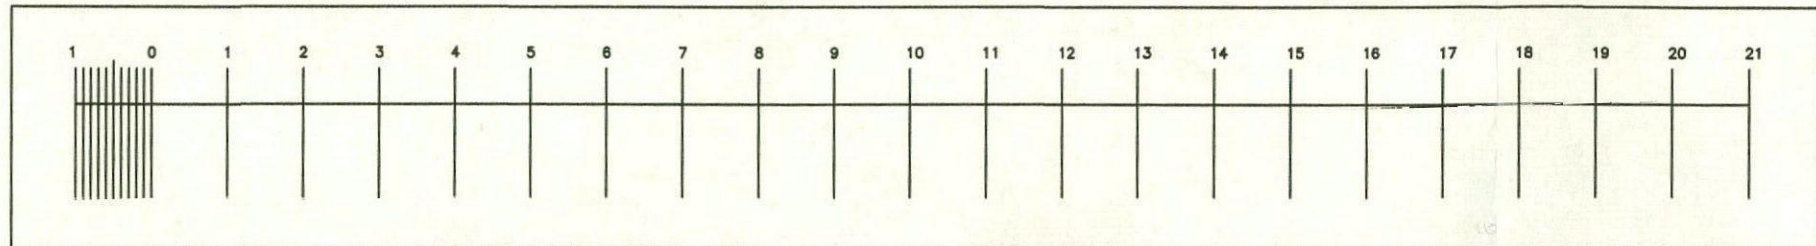

<p>Job:- PROPOSED DEVELOPMENT 8A &amp; PROPERTY TO REAR 8 AGNES ROAD IN POND STREET, BARNSELY S20 1NH &amp; 1NQ</p> <p>Drawing:- PROPOSALS FRONT AND SIDE ELEVATIONS</p> <p>Scale:- 1:100 SCALE@A3</p> <p>Job Number:- DWG NO. 18/01/01/013</p>	<p>tim steedman architecture F8, 44 Steade Road, Sheffield, S7 1DU.</p> <p>tel. 0114 281 3215. mob. 0754 134 8084 e mail. steedmantimothy@aol.co.uk</p>
---	---