


**PROPOSED  
SIDE ELEVATION**  
SCALE 1:100

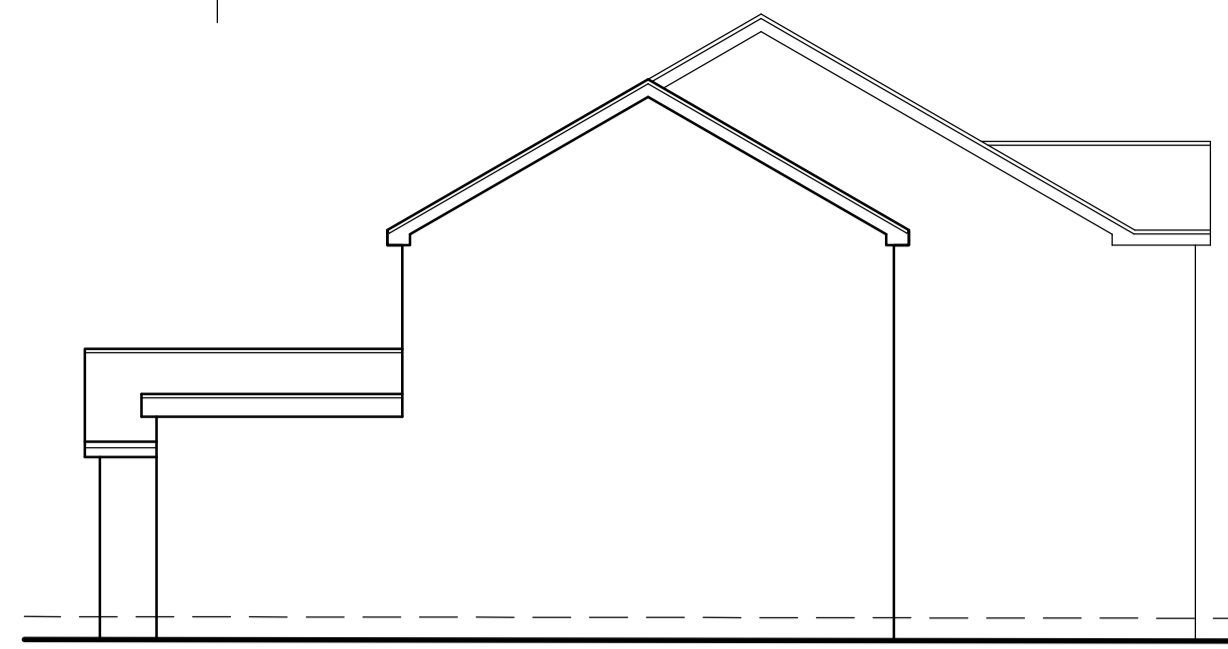


**PROPOSED  
REAR ELEVATION**  
SCALE 1:100



**PROPOSED  
SIDE ELEVATION**  
SCALE 1:100




**PROPOSED  
FRONT ELEVATION**  
SCALE 1:100

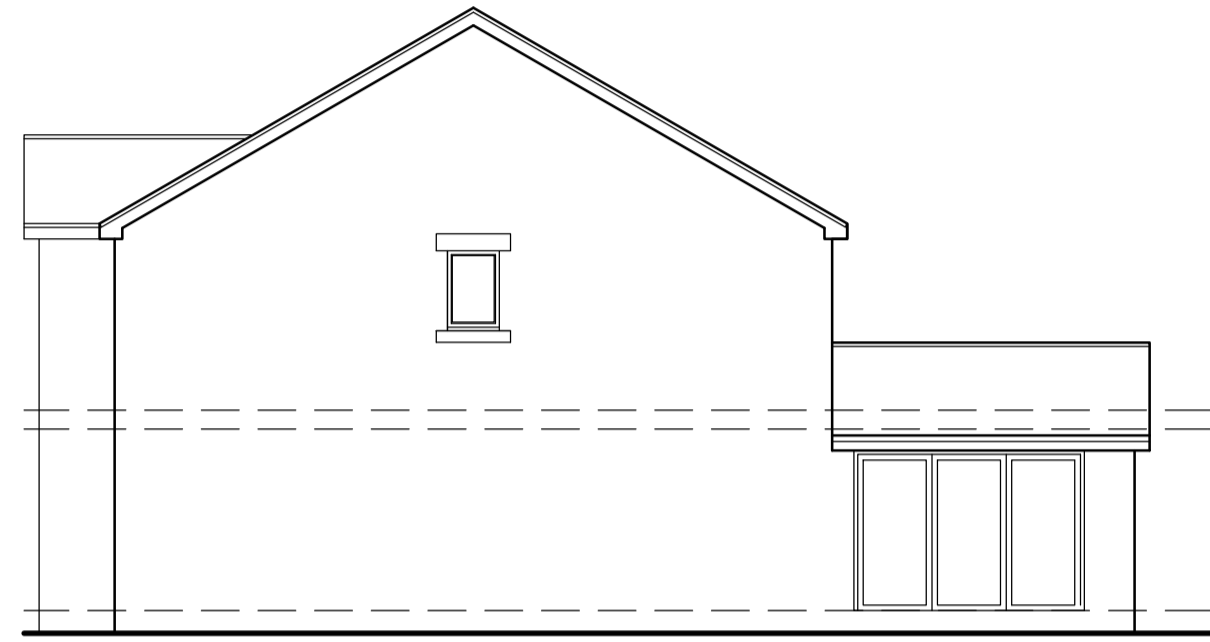

**EXISTING  
SIDE ELEVATION**  
SCALE 1:100




**EXISTING  
REAR ELEVATION**  
SCALE 1:100

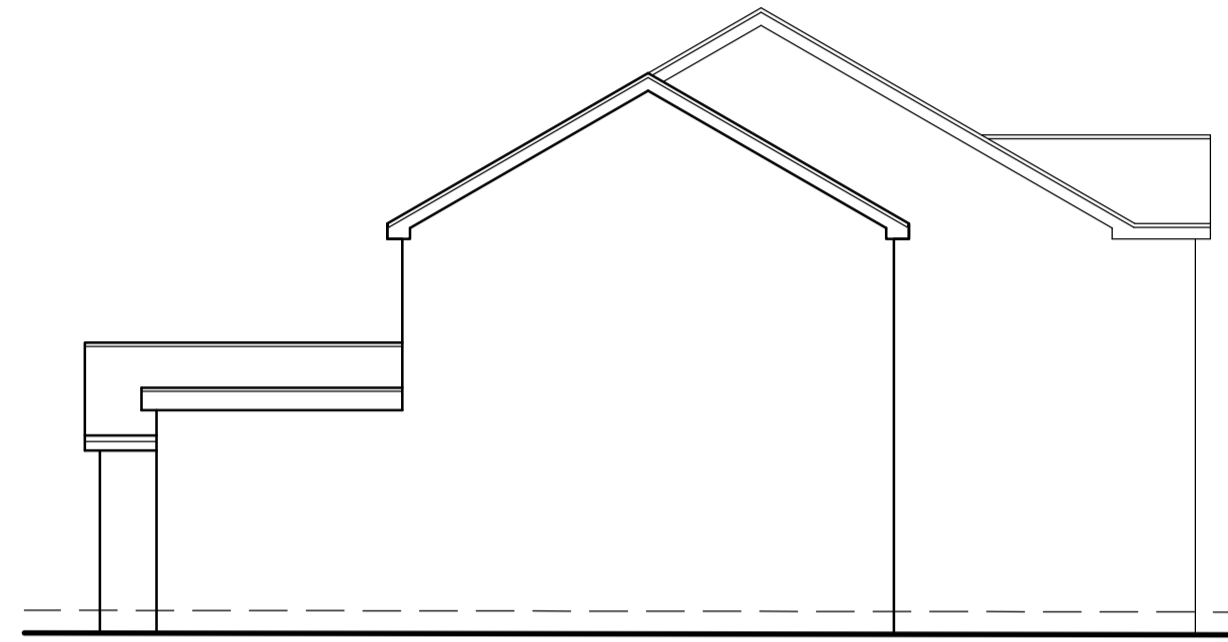


**EXISTING  
SIDE ELEVATION**  
SCALE 1:100




**EXISTING  
FRONT ELEVATION**  
SCALE 1:100

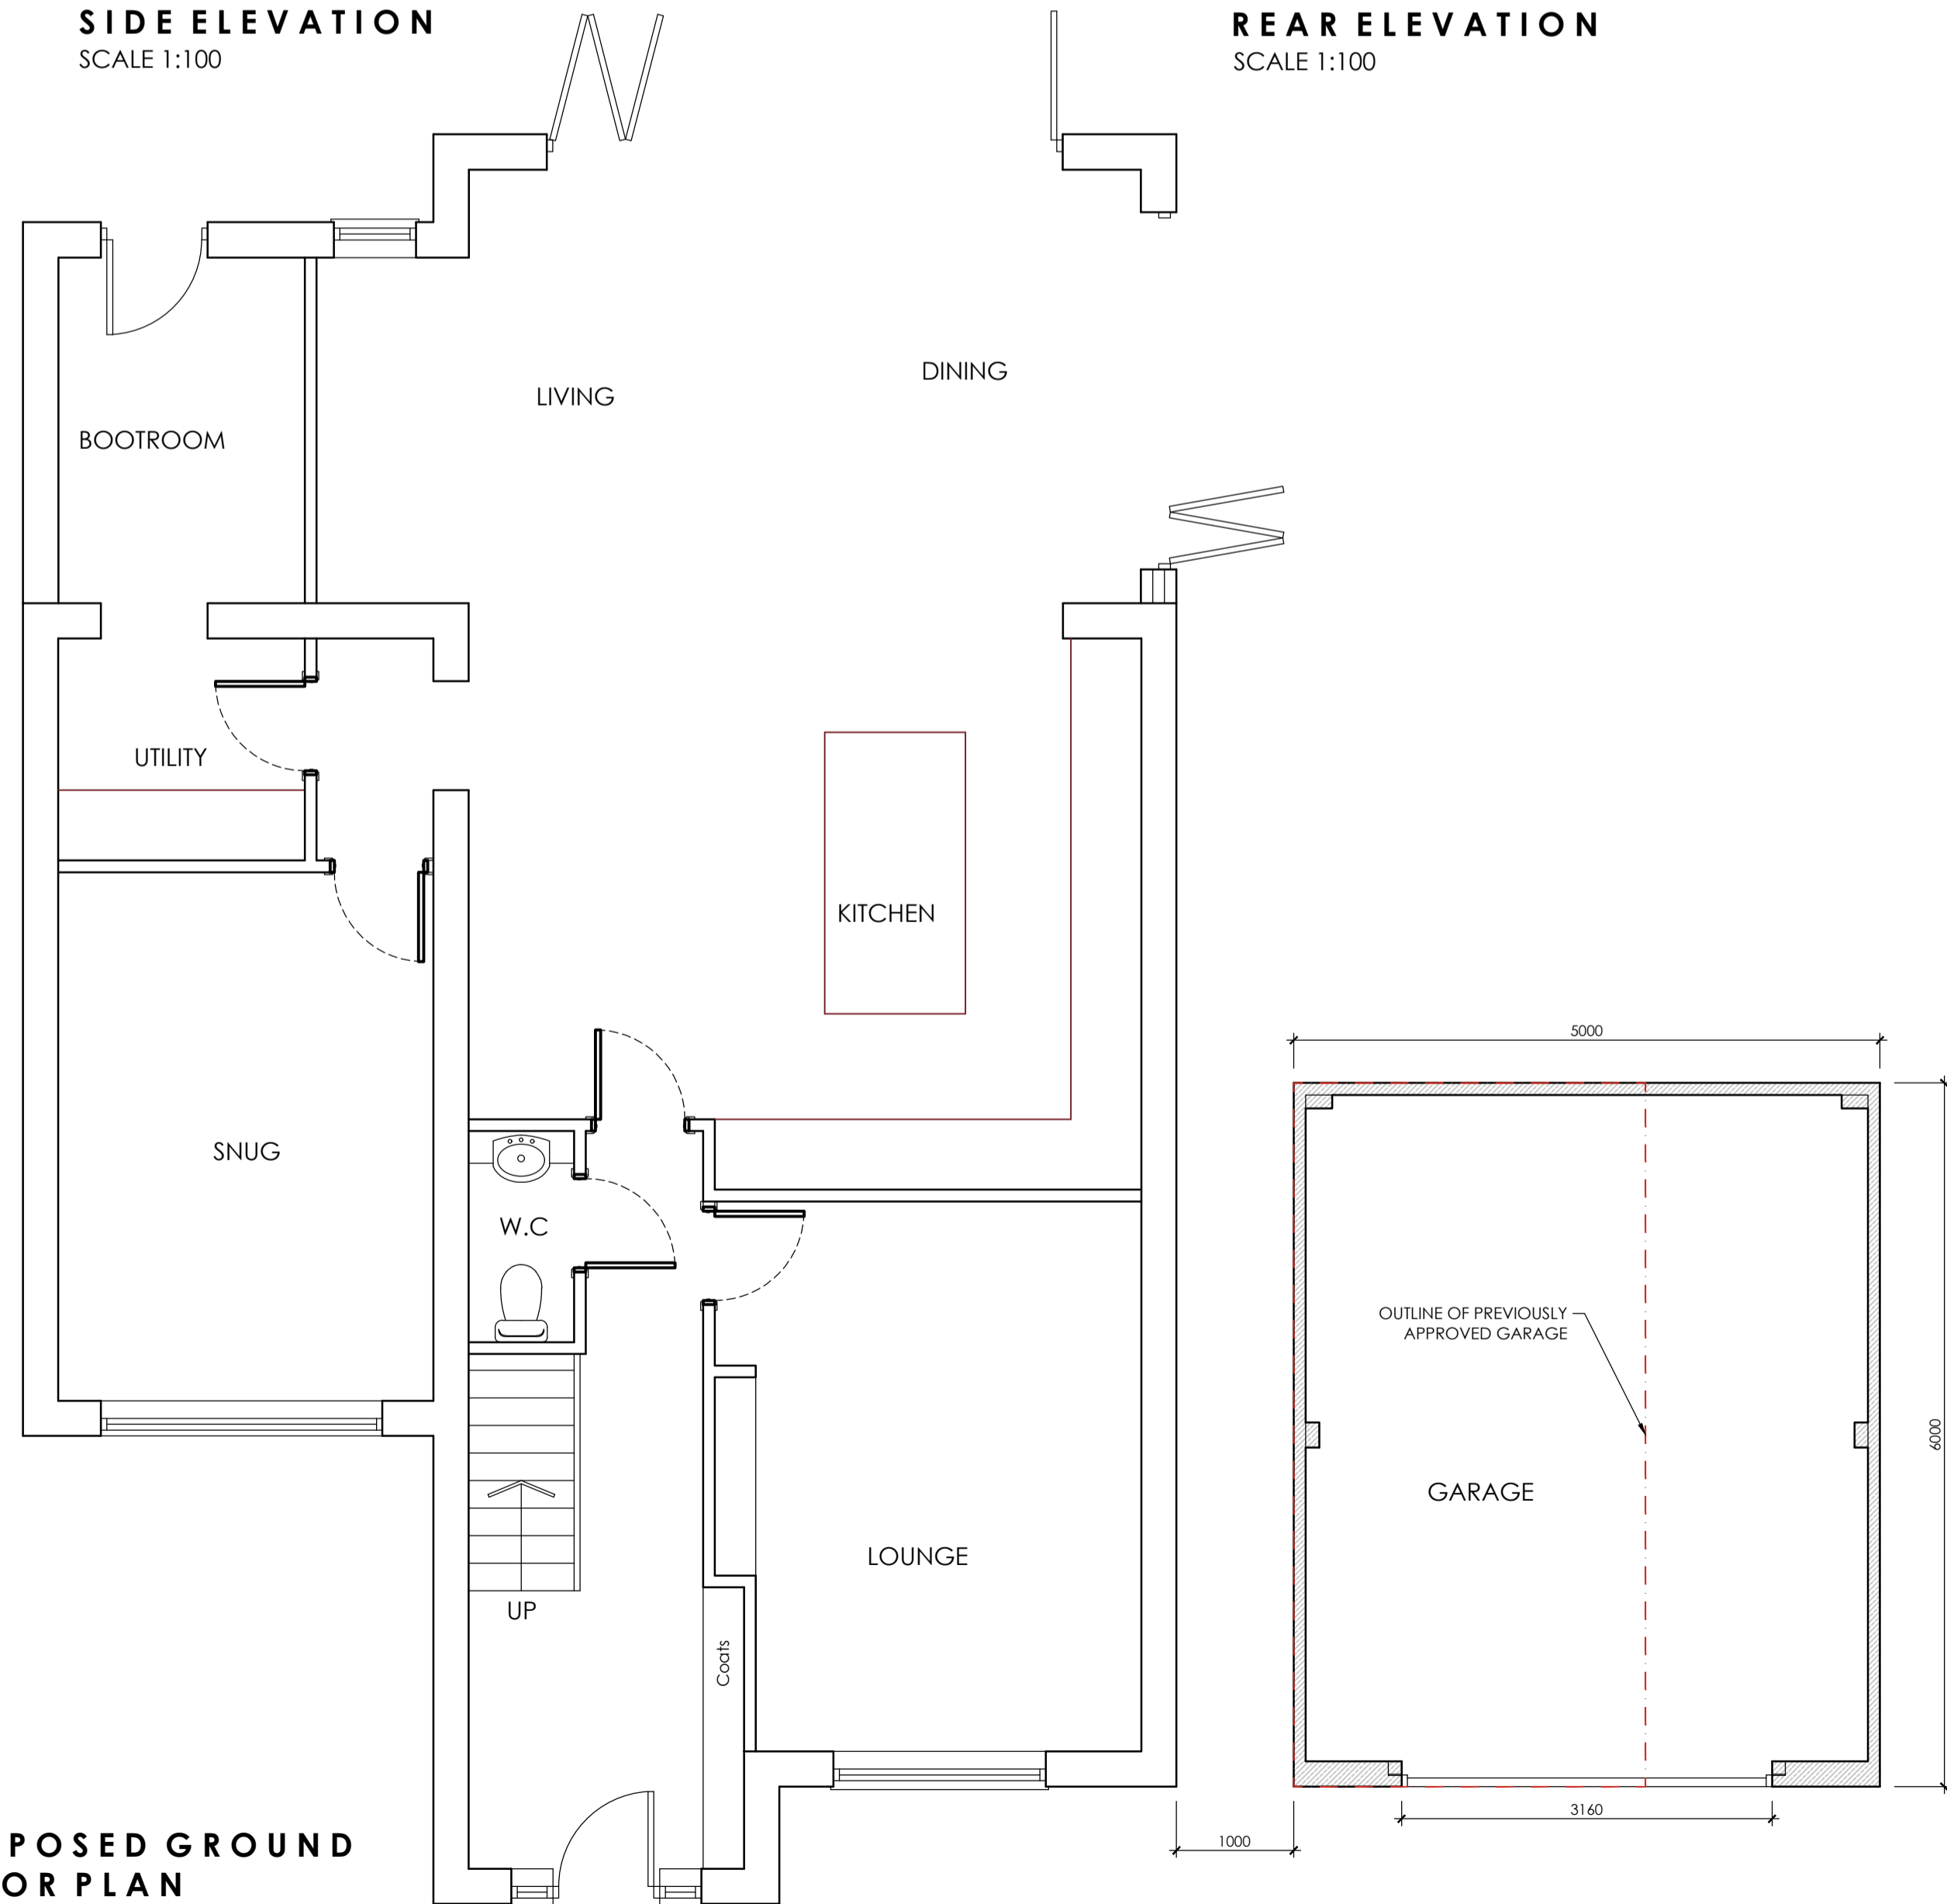


**PROPOSED GROUND  
FLOOR PLAN**  
SCALE 1:50

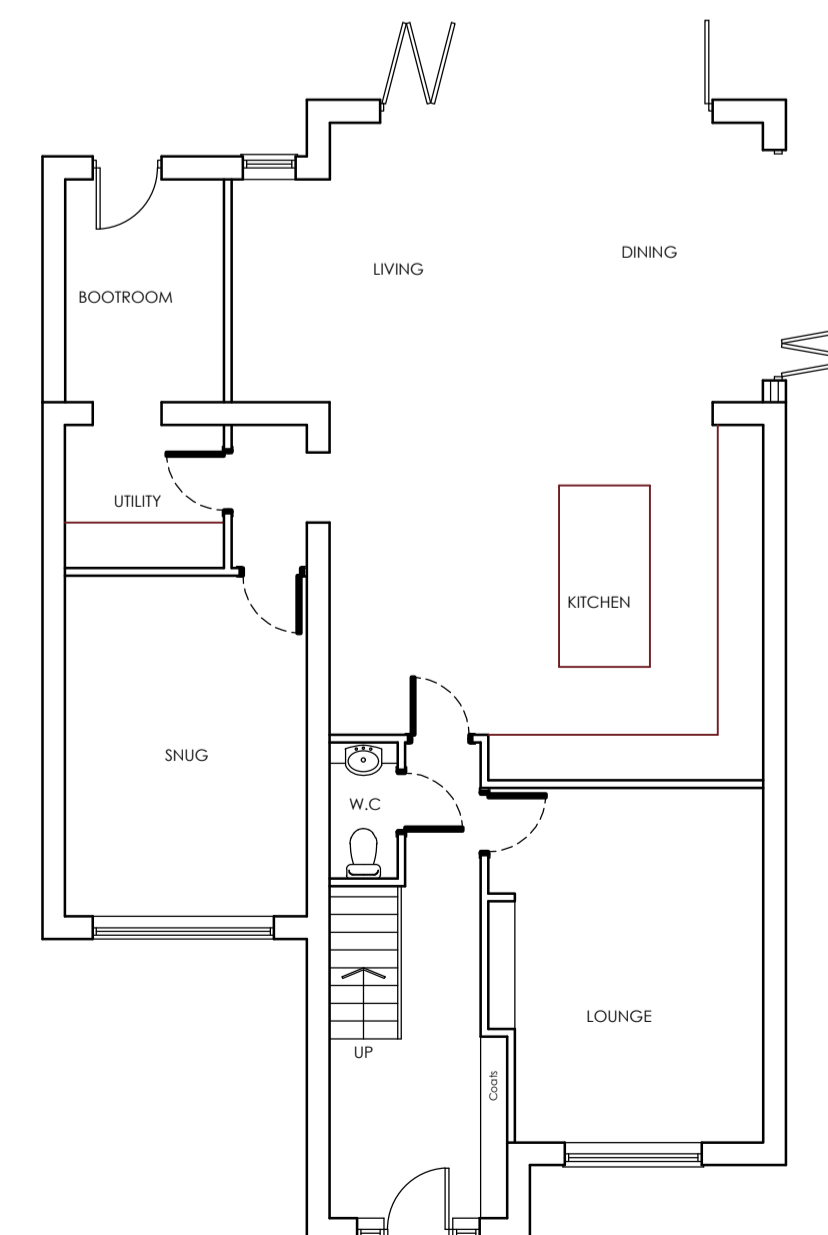

**EXISTING GROUND  
FLOOR PLAN**  
SCALE 1:100

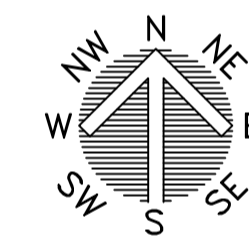

**LOCATION PLAN**  
SCALE 1:1250

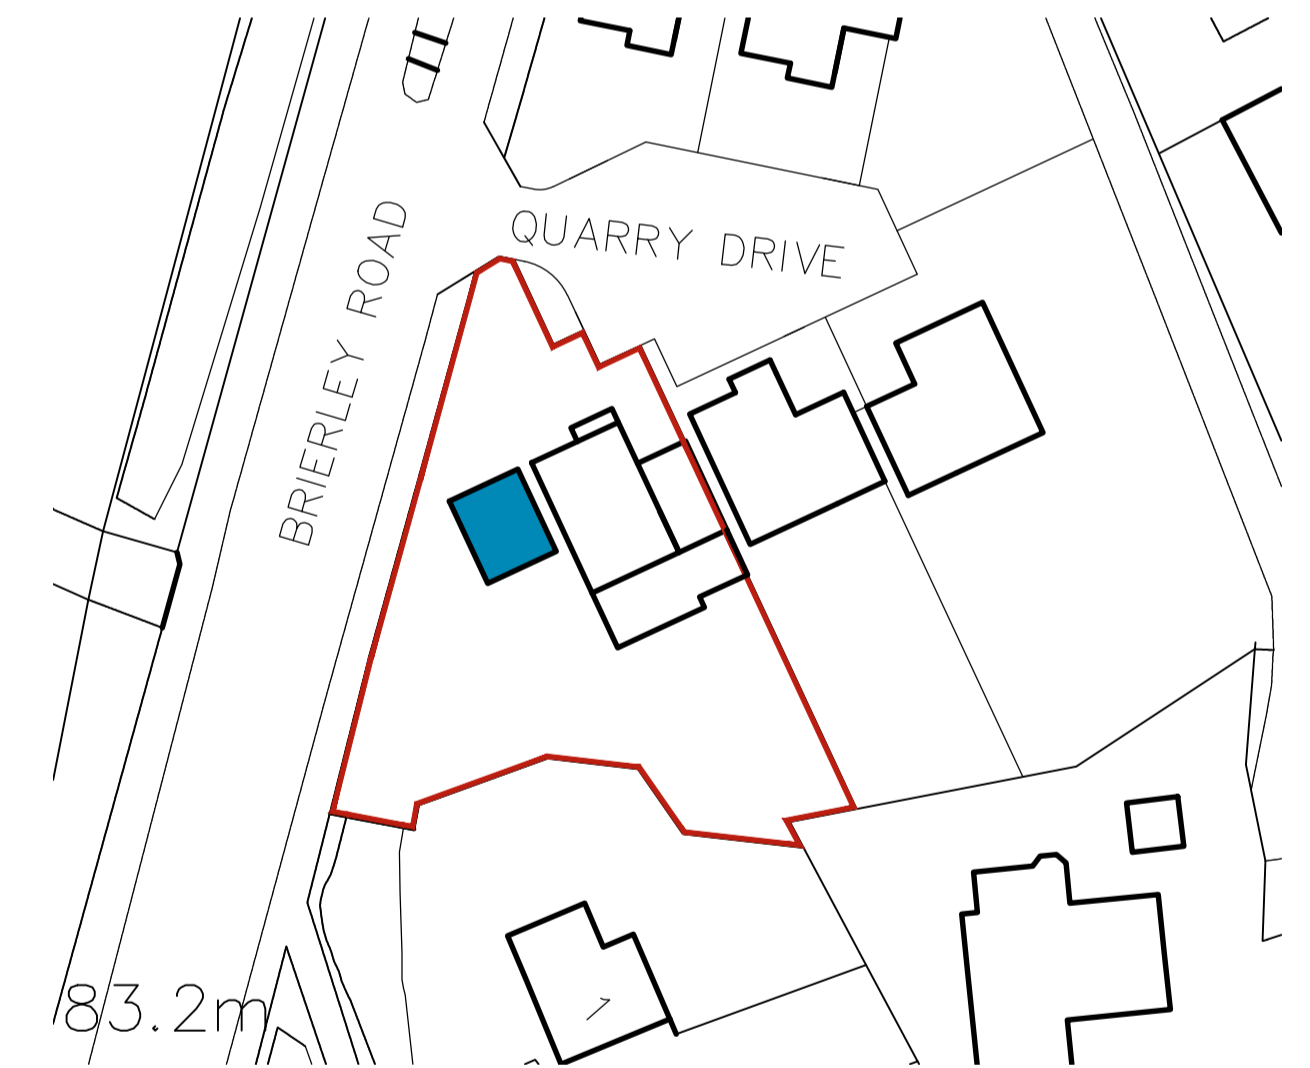

**BLOCK PLAN**  
SCALE 1:500

		OFFICE ONE, 34 VICTORIA ROAD, BARNSELY, S70 2BU		Phone: 01226 208482	
ARCHITECTURAL SERVICES		Email: info@whiteaguspартnership.co.uk		Web: www.whiteaguspартnership.co.uk	
Project: PROPOSED EXTENSION AT 5 QUARRY DRIVE, GRIMETHORPE BARNSELY, S72 7GB			Client: MR L. BURKE		
Drawing Title: PLANS AND ELEVATIONS MONO-PITCH OPTION		Date: MARCH 2024	Scale: 1:50 & 1:100 @ A1	Ref: 23-202	
Date: 25/03/2024	A	Description: REVISED FOR CLIENT	Date: 16/10/2024	Suffix: B	Description: GARAGE REVISED