



FIRST FLOOR PLAN AS PROPOSED



GROUND FLOOR PLAN AS PROPOSED

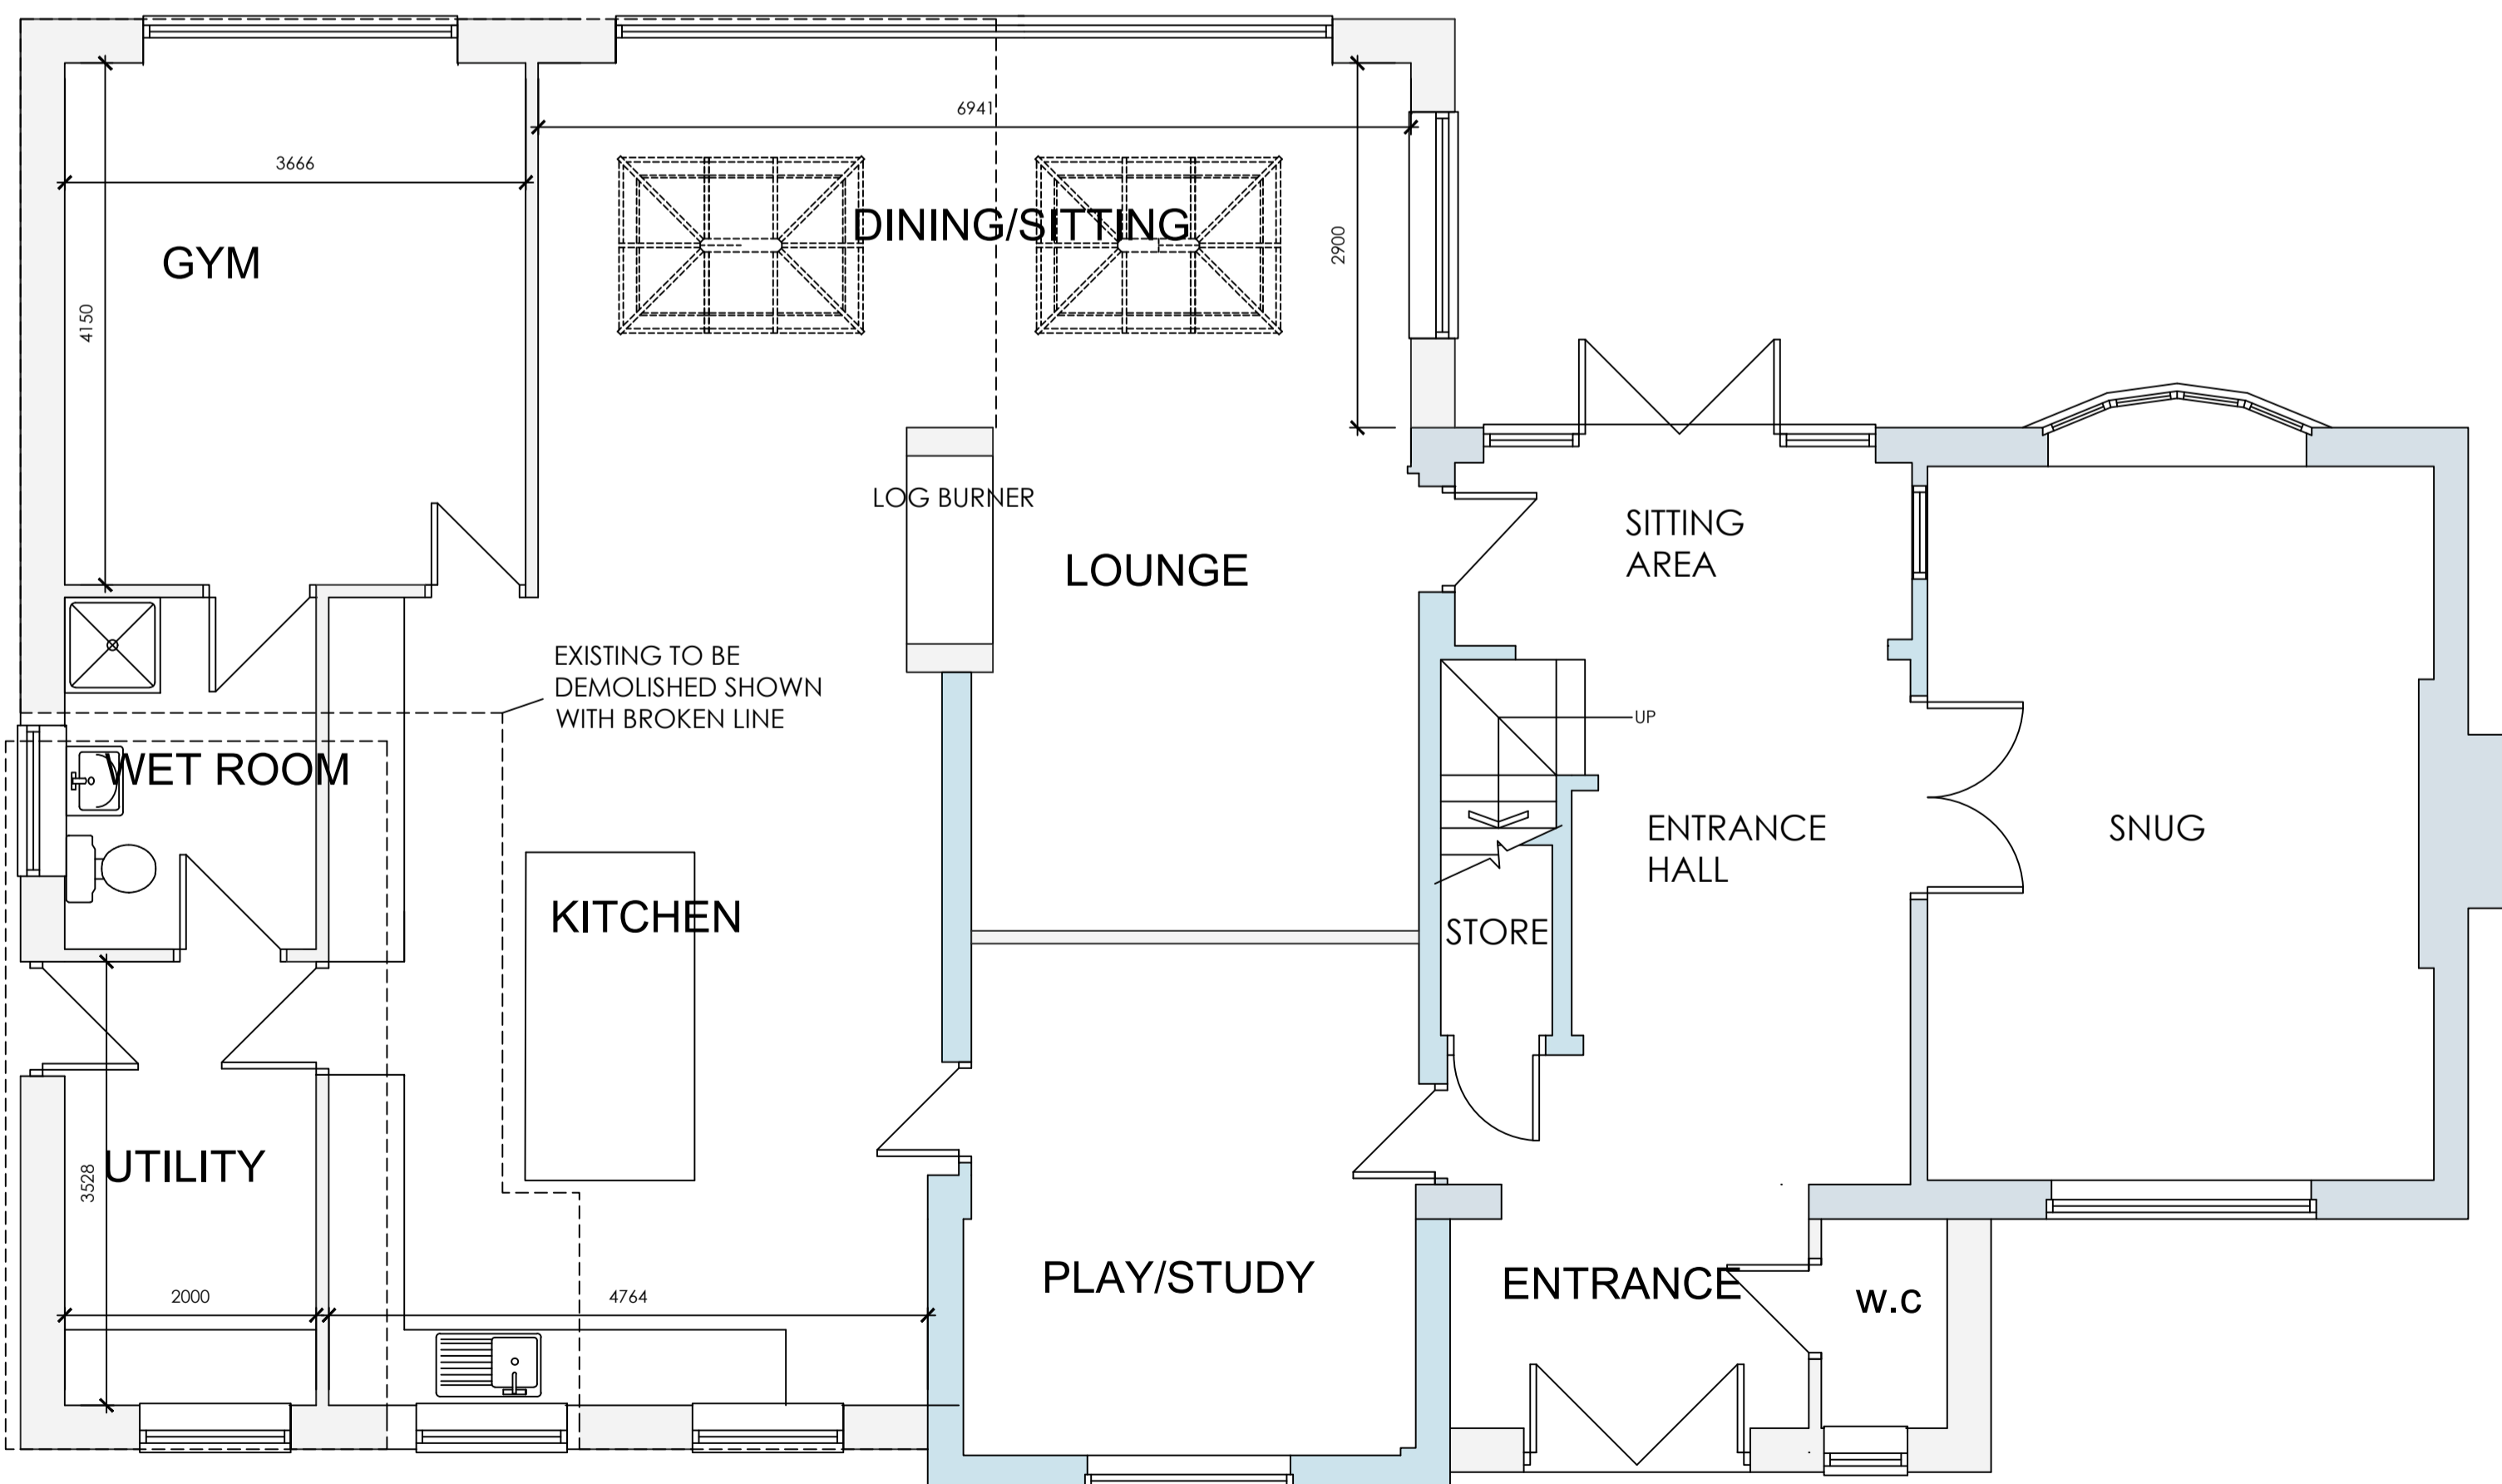


FRONT ELEVATION AS PROPOSED

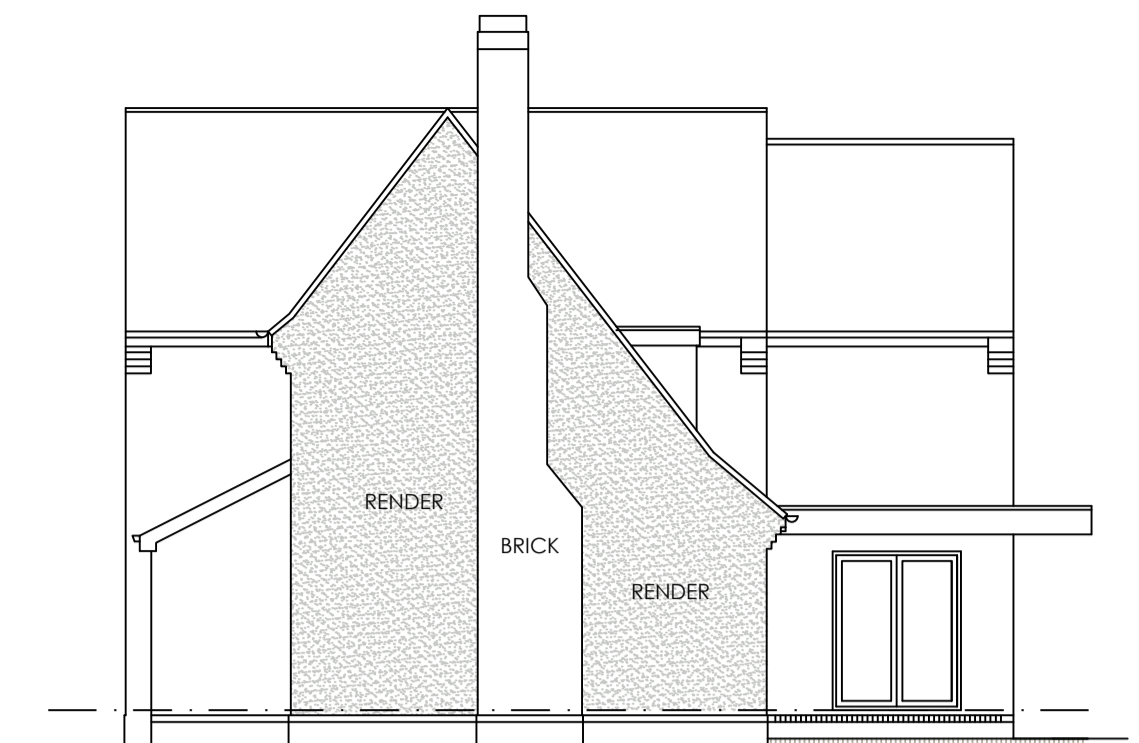

SIDE ELEVATION AS PROPOSED



REAR ELEVATION AS PROPOSED

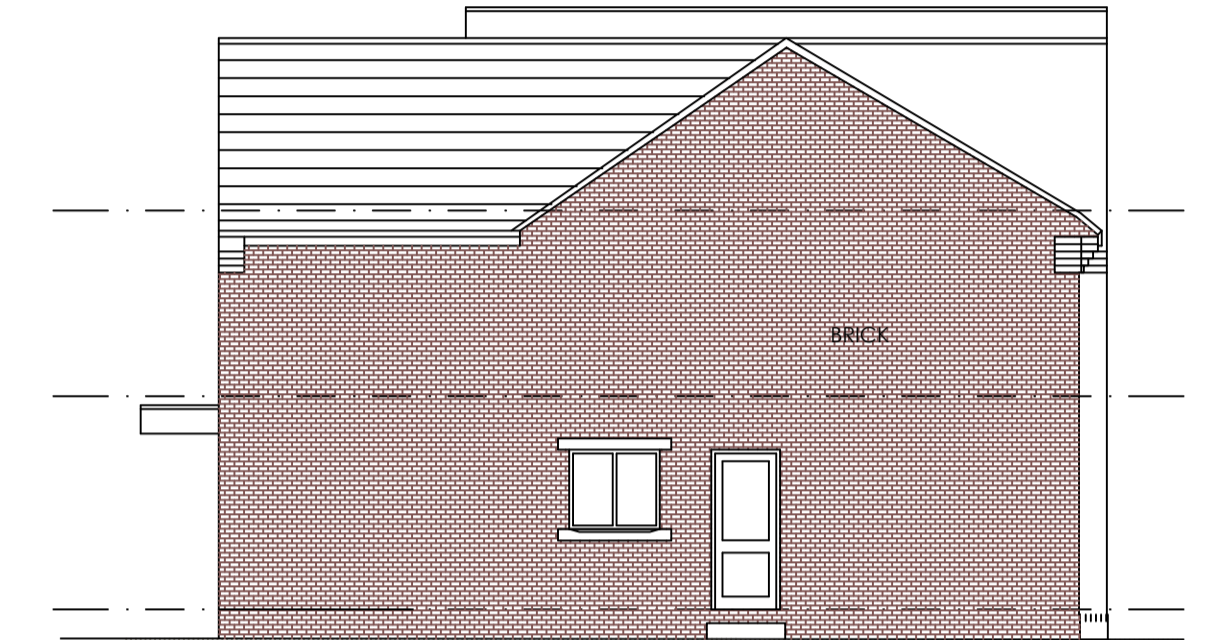


SIDE ELEVATION AS PROPOSED



BLOCK PLAN AS PROPOSED  
SCALE 1:500



BLOCK PLAN AS PROPOSED  
SCALE 1:500

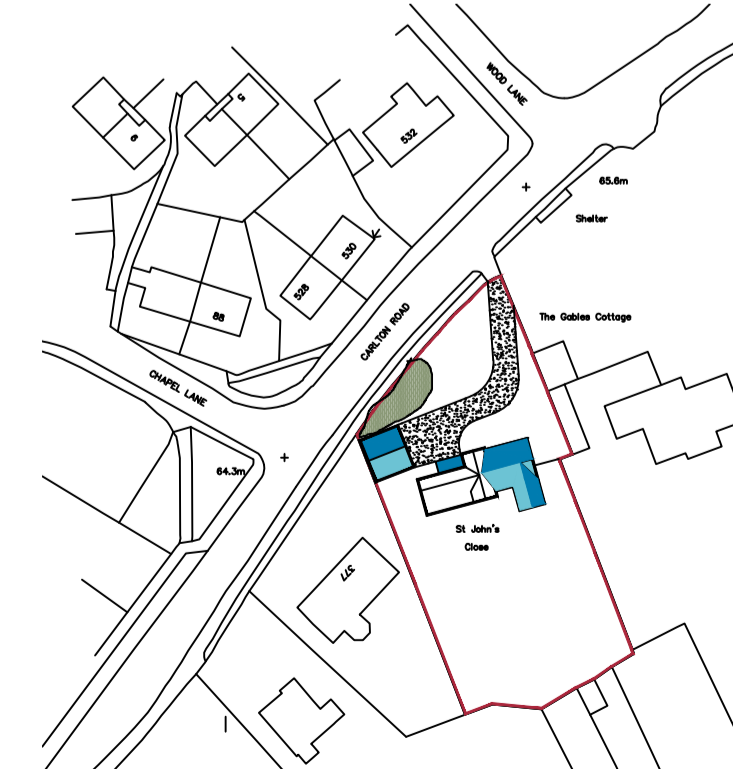

LOCATION PLAN  
SCALE 1:1250

		OFFICE ONE, DRILL HALL, 11 EASTGATE, BARNSELY, S70 2EU		Phone: 01226 208482 Email: info@whiteagus.co.uk Web: www.whiteagus.co.uk	
Project: EXTENSIONS AND ALTERATIONS 379 CARLTON ROAD, BARNSELY			Client: MR & MRS DOBSON		
Drawing Title: PLANS AND ELEVATIONS AS PROPOSED			Date: JULY 2025		Scale: 1:50 & 1:100 @ A1
Ref: 25-035			Dwg. No. 02	Rev. F	
Date	Suffix	Description	Date	Suffix	Description
18-08-25	A	REVISED TO CLIENTS REQUIREMENTS	15-04-26	F	EXTERNAL FINISHES REVISED
01-09-25	B	TOILET/ BALCONY REMOVED			
05-09-25	C	PATIO DOORS REVISED			
03-11-25	D	ADDITIONAL BLOCK PLAN ADDED FOR PLANNERS?			
07-11-25	E	ROOM NAMES AMENDED FOR 'WORK' PLANNERS			