



Drawing No.	Rev No.
MBG001 -004	A

DO NOT SCALE: Contractor to check all dimensions and report any omissions or errors

NOTES

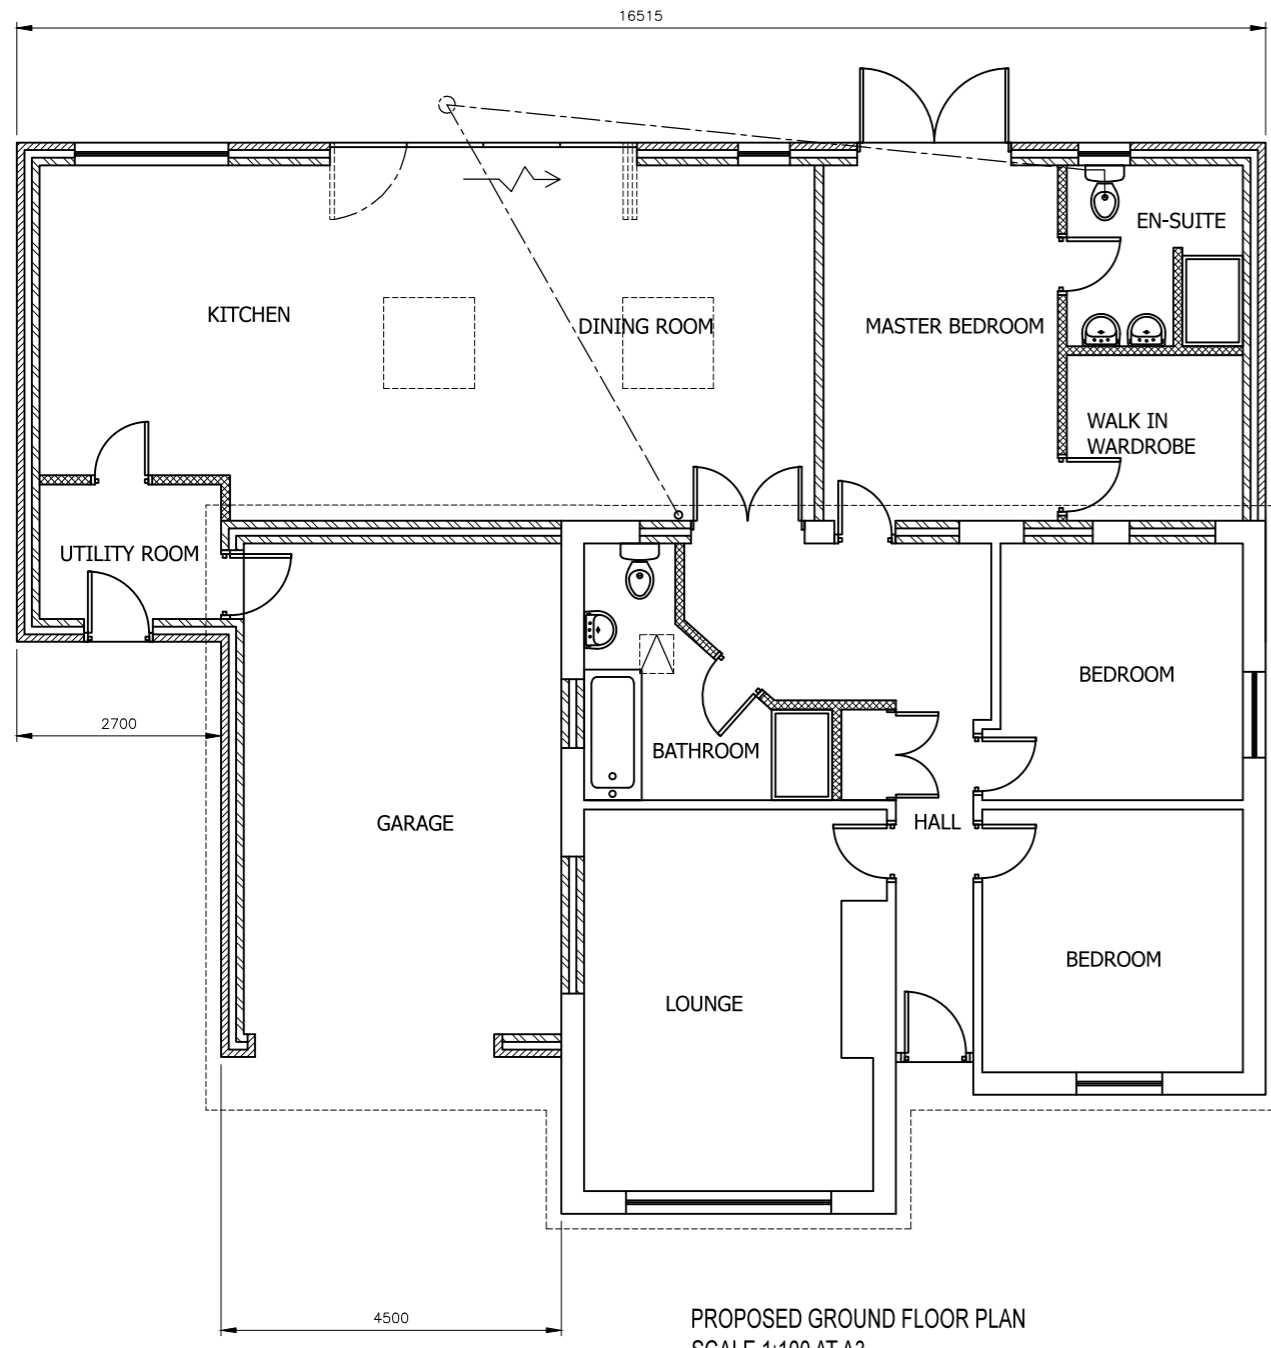

PROPOSED GROUND FLOOR PLAN
SCALE 1:100 AT A3

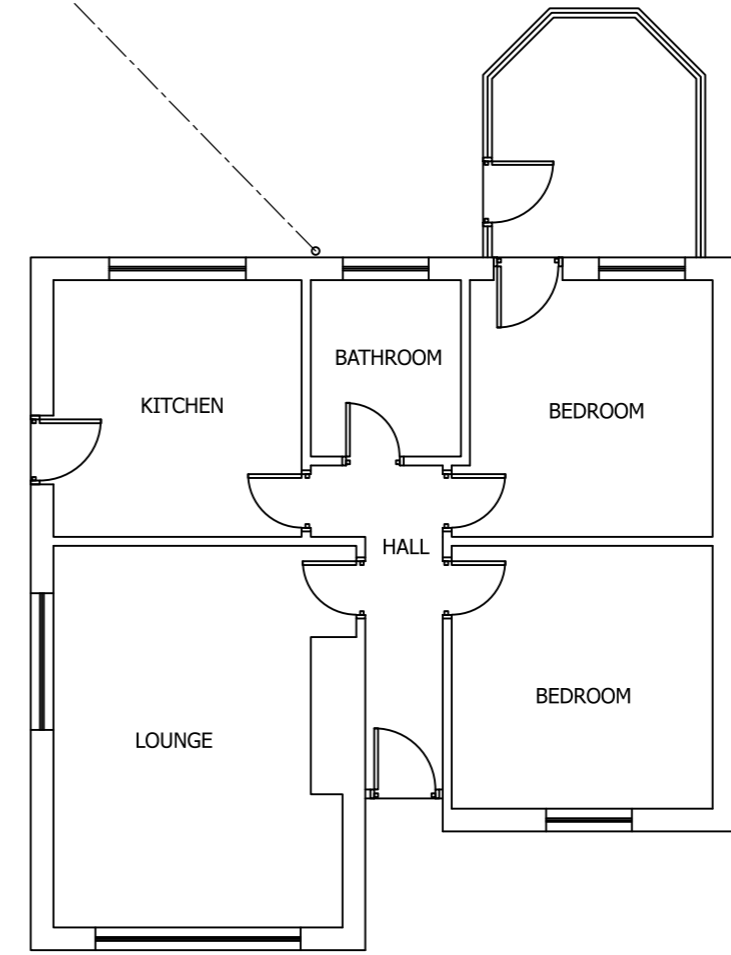

EXISTING GROUND FLOOR PLAN
SCALE 1:100 AT A3

A	Size reduced	JRB		03/05/21	
Rev	Description	By	Chk	App	Date

JRB DESIGNS Ltd
1 Saville Road
Cudworth
Barnsley
S72 8LT
Tel: 01226 383542
Fax: 01226 380078
Mob: 07970 541192
Email: john@jrbdesigns.co.uk

This drawing is copyright. © jrbdesigns Ltd.

Client
MRS B GILMOUR

Drawing Title
PROPOSED PLANS

Address
**6 NEWARK CLOSE
STAINCROSS
BARNSELY
S75 6NN**

Project Title:
**PROPOSED SINGLE STOREY
REAR AND SIDE EXTENSIONS**

Purpose of Issue:
PLANNING

Drawing Status
FIRST ISSUE

Scale at A3 AS SHOWN	Drawn By JRB	Date 06/01/2021
Checked By	Date 06/01/2021	Approved By Date 06/01/2021
Project No. MBG001	Drawing No. 004	Revision A

APPROVAL INFORMATION TENDER CONTRACT CONSTRUCTION