



FRONT ELEVATION




TYPICAL SIDE ELEVATION

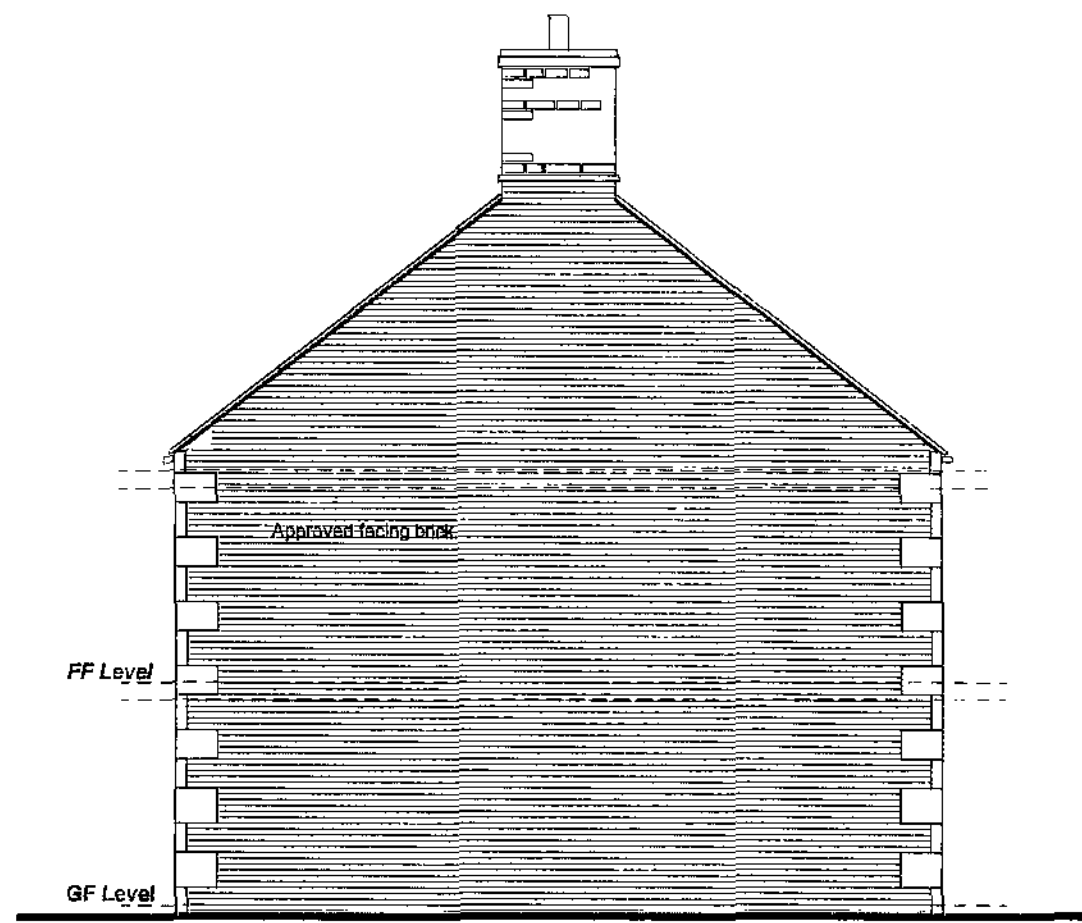


REAR ELEVATION

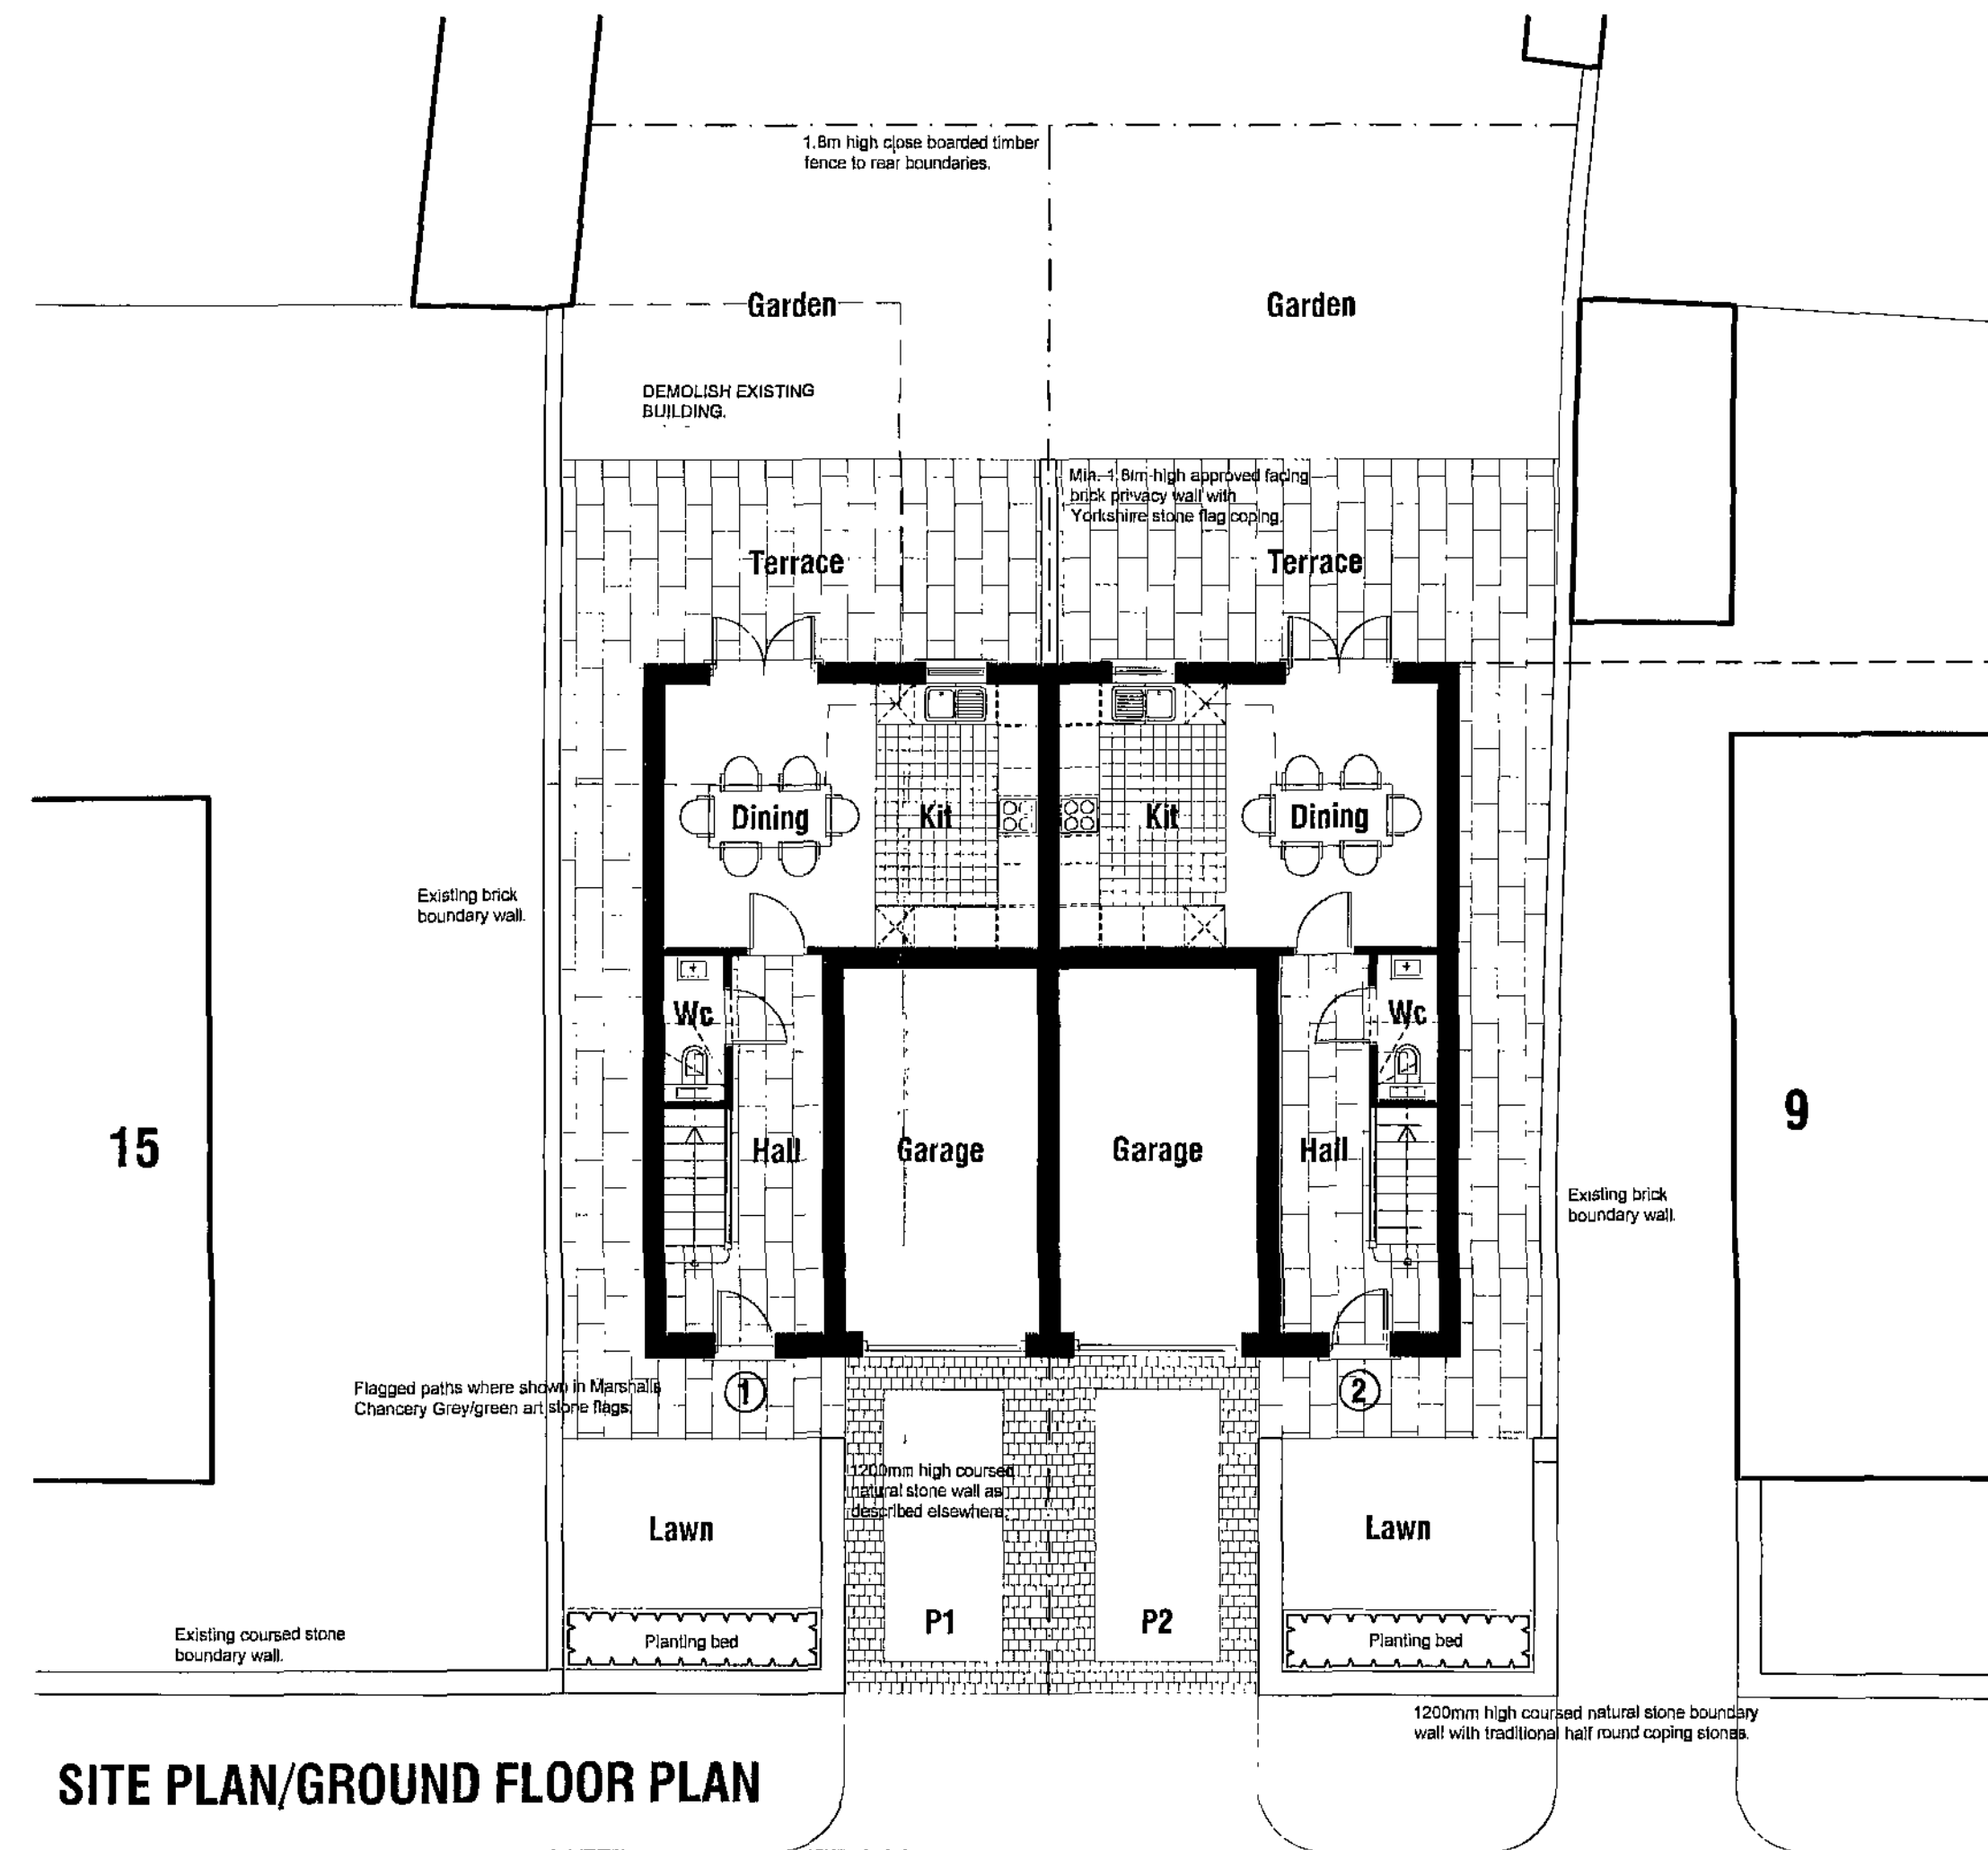

SITE PLAN/GROUND FLOOR PLAN

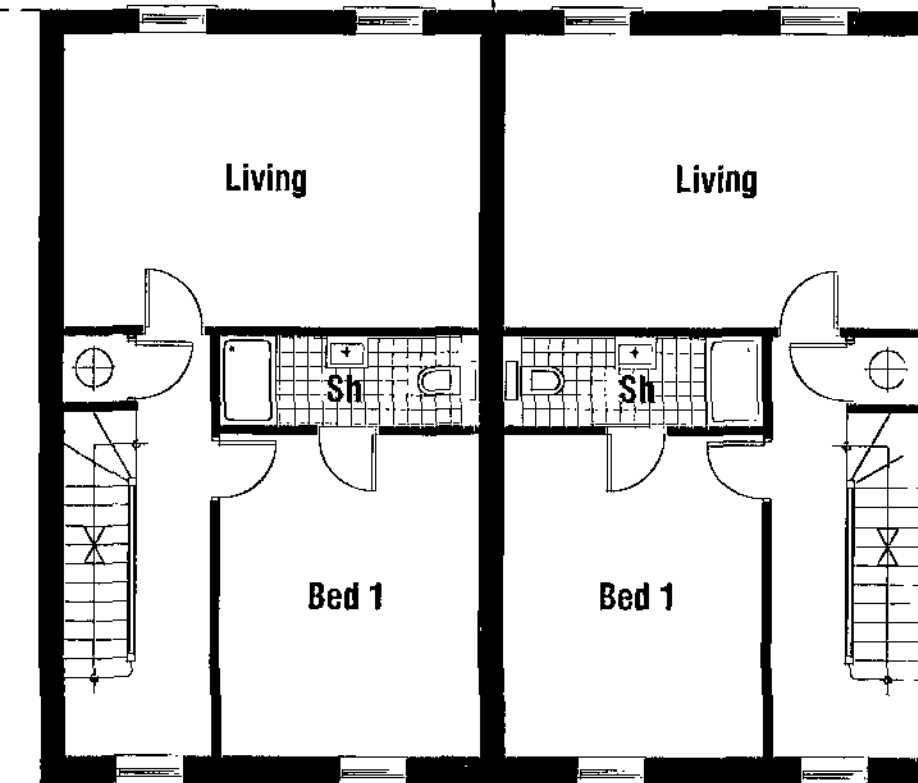

FIRST FLOOR PLAN

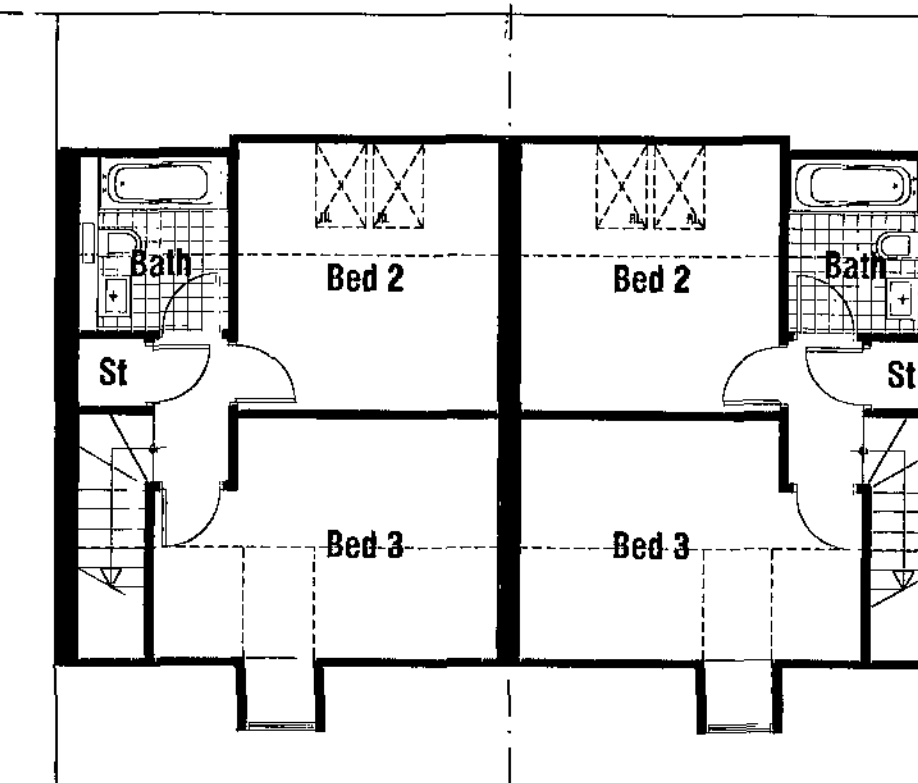

SECOND FLOOR PLAN

VICTORIA STREET

05 SEP 2008

B. 04.08.08 As agreed with Client
A. 22.08.08 To Planning

PROPOSED NEW DWELLINGS,
LAND TO THE REAR ST MARY'S RECTORY,
VICTORIA STREET, BARNSELY

PROPOSALS

PLANS AND ELEVATIONS



Chris Carr Associates
ARCHITECTS

6A Eastgate, Barnsley, S70 2EP
Tel: (01226) 286256 Fax: (01226) 207304
email: mail@cca-arch.co.uk

Scale:	1:100@A1	Drawn:	ECC
Date:	AUG 08	Ref. No.:	23.22
DWG. No.:	P1	Rev.:	B