



1) This drawing and the design and details depicted thereon are the copyright of Peter Dimberline Chartered Architect.
 2) All dimensions on this drawing are to be checked by the Contractor and any discrepancies are to be reported to the Architect.
 3) Do not scale critical dimensions off this drawing.
 4) Contractor to ensure that all Health & Safety requirements (CDM Regulations) in relation to this project will be complied with.

EXISTING ELEVATIONS AT 1:100

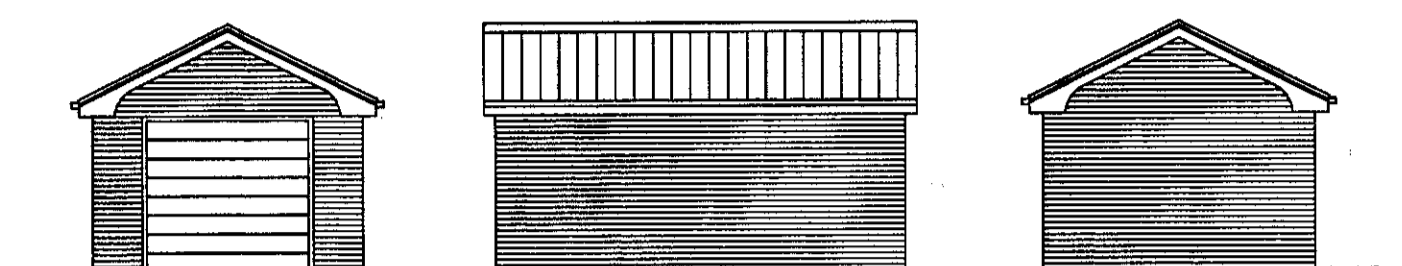


west elevation north and south elevation east elevation


PROPOSED ELEVATIONS AT 1:100

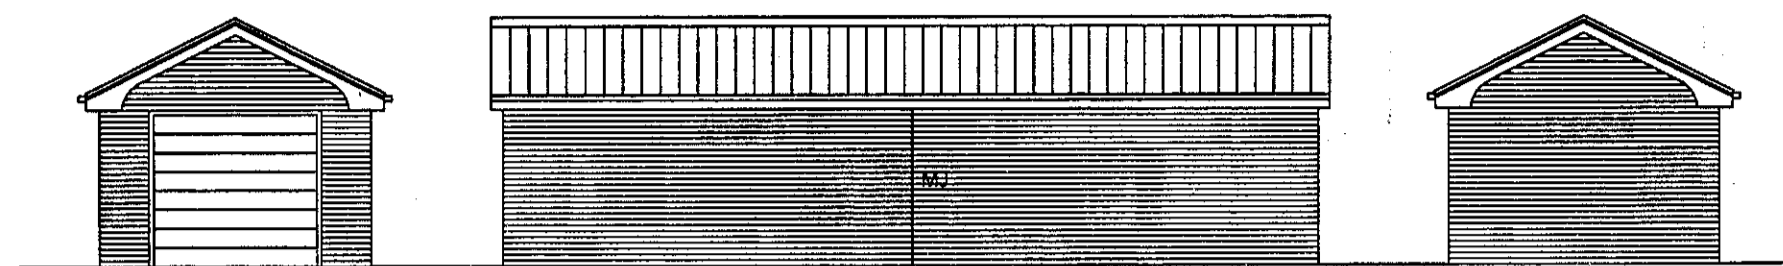

west elevation north and south elevation east elevation


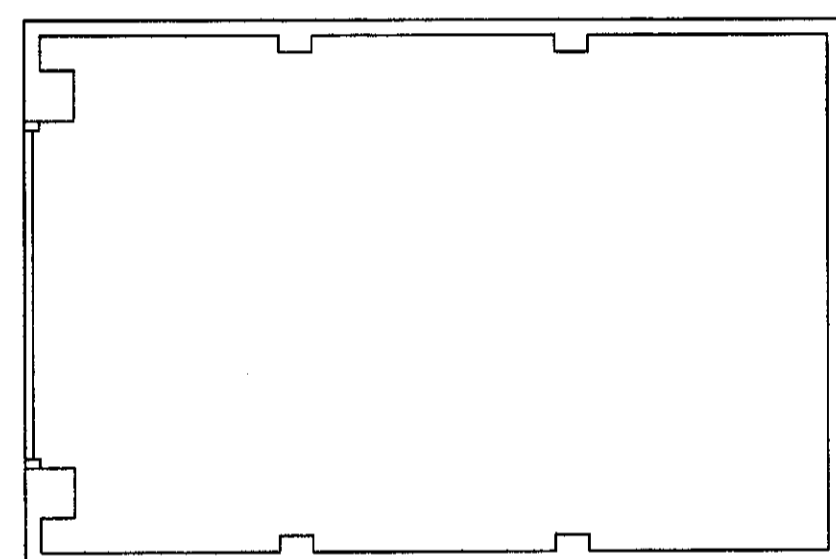


existing floor plan at 1:50

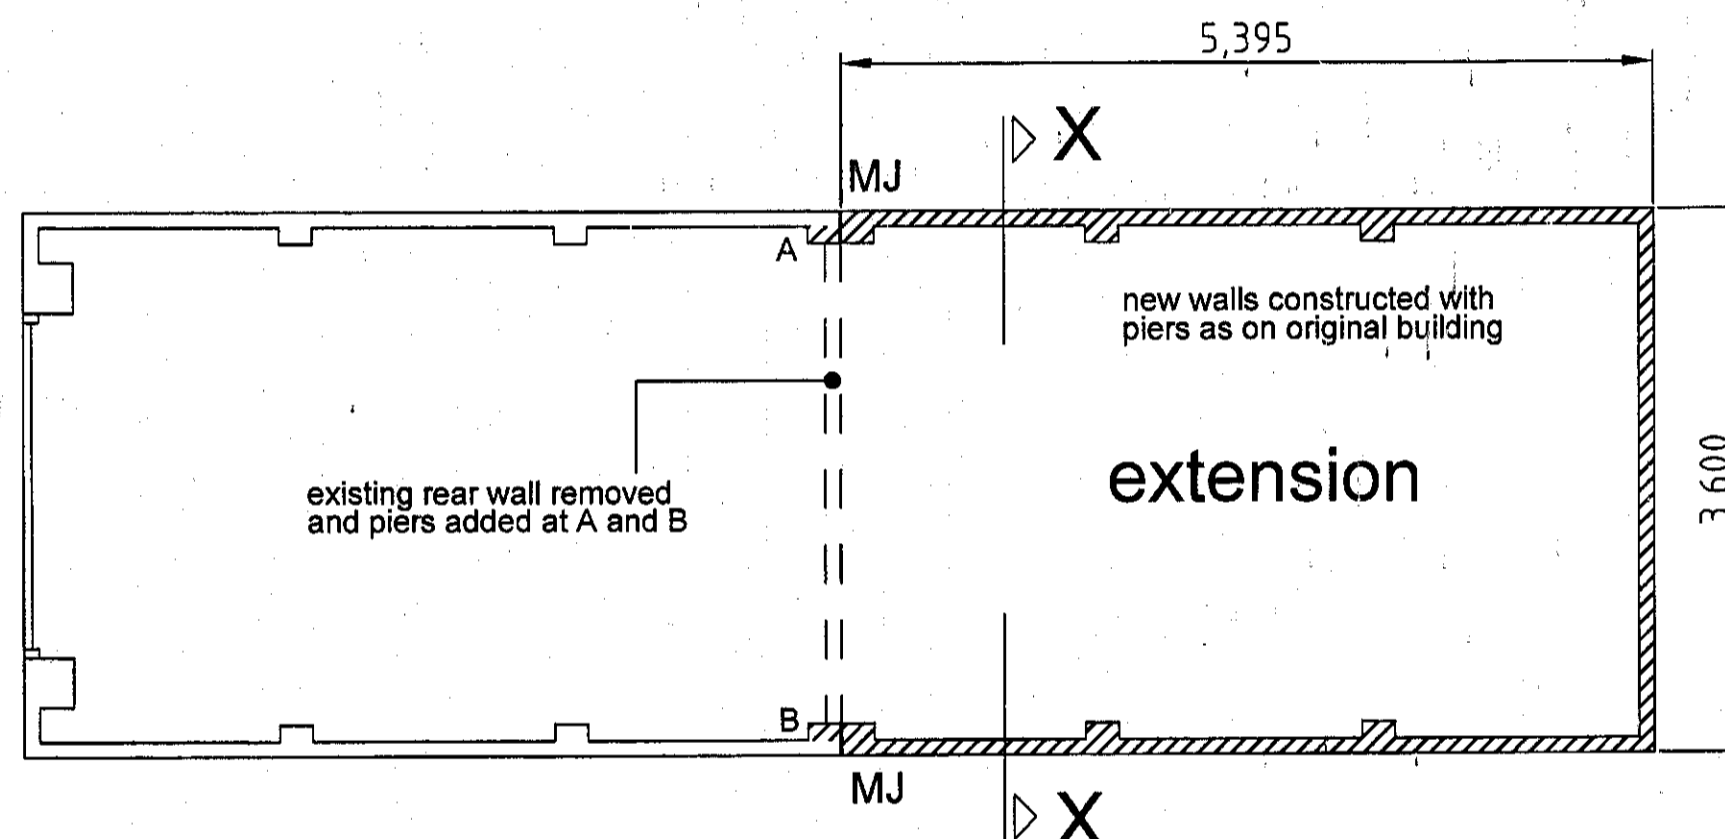

proposed floor plan at 1:50, extended to create 2 car spaces

site / block plan at 1:200

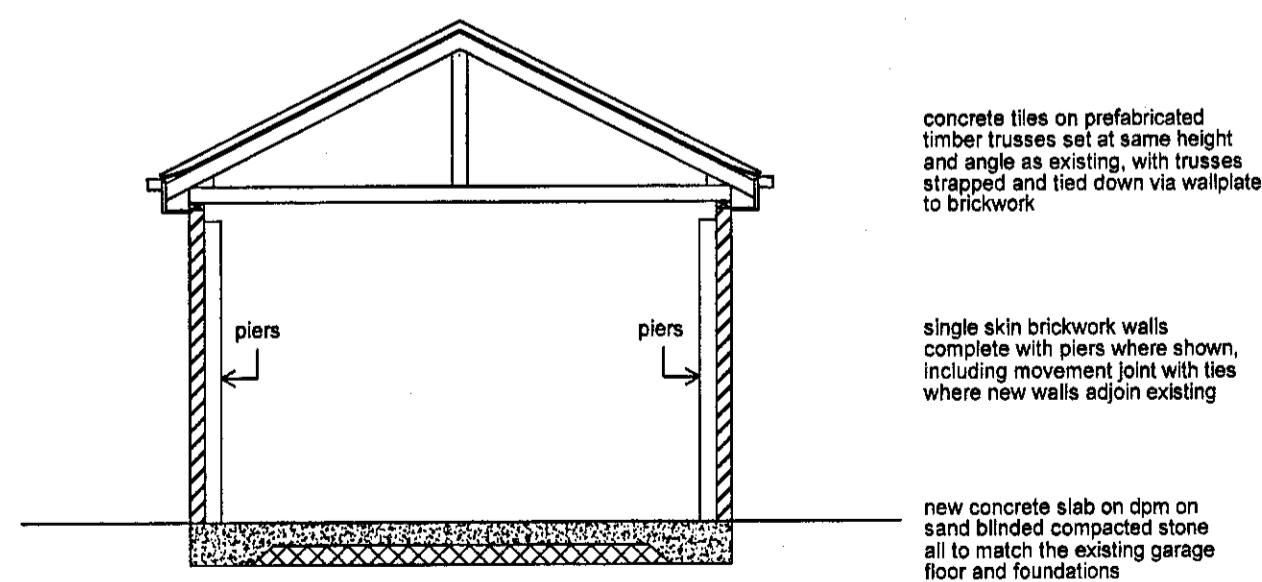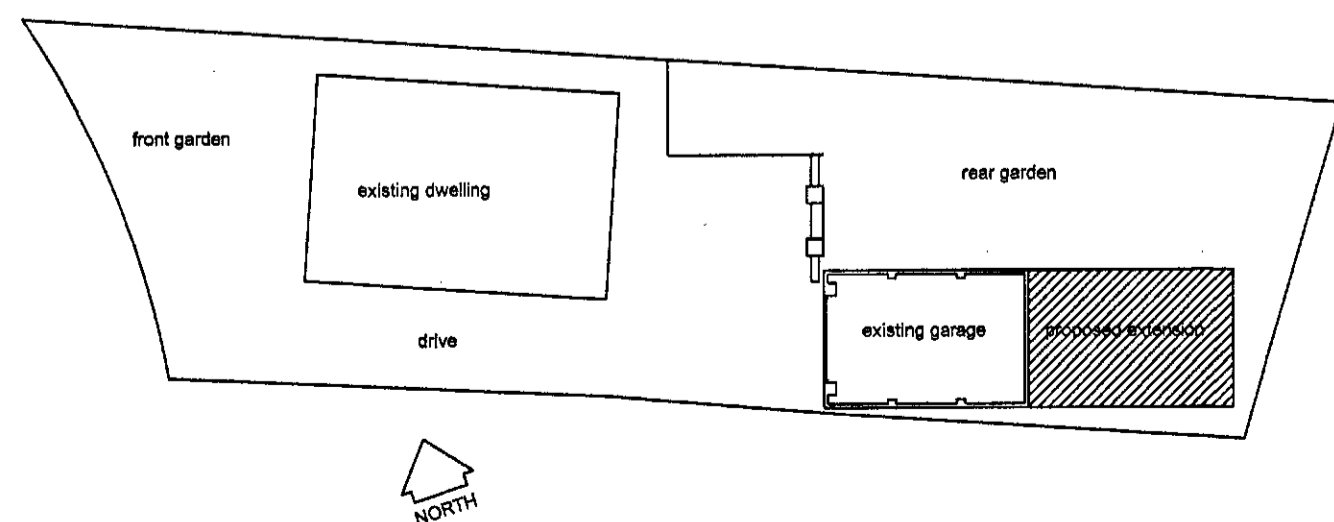

section 'X' - 'X' at 1:50

REVISIONS

PETER DIMBERLINE Dip Arch, RIBA
CHARTERED ARCHITECT

2 TIPSEY COURT, STAINCROSS
 BARNSELY, S75 6FZ

tel/fax (01226) 390947
 email: pdimberline@tiscali.co.uk

CLIENT
 Mr D Noble

PROJECT
 Proposed extension to existing detached garage

LOCATION
 3 Beaulieu View, Mapplewell,
 Barnsley S75 6FL

DRAWING
 Existing and proposed details

SCALES 1:50, 1:100 & 1:200 DATE June '18

DWING No. 2018/10/01

DRAWN BY
 PD

REV.