





PROPOSED FRONT ELEVATION
SCALE 1:100



PROPOSED SIDE ELEVATION
SCALE 1:100

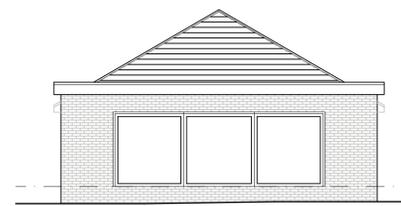

PROPOSED REAR ELEVATION
SCALE 1:100

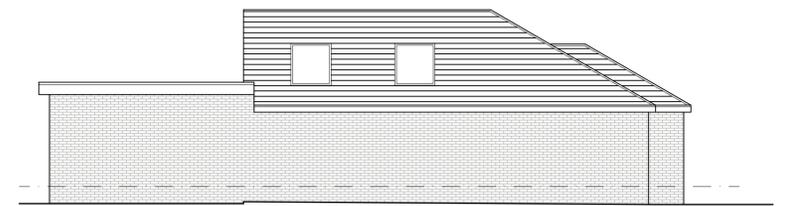


PROPOSED SIDE ELEVATION
SCALE 1:100




EXISTING FRONT ELEVATION
SCALE 1:100




EXISTING SIDE ELEVATION
SCALE 1:100

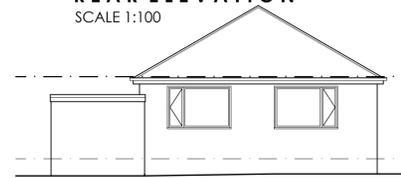


EXISTING REAR ELEVATION
SCALE 1:100

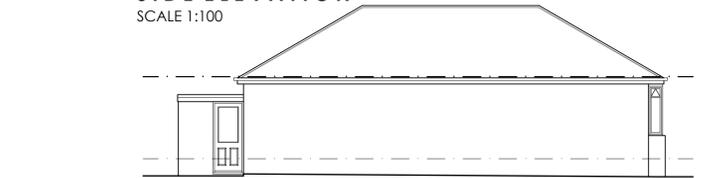


EXISTING SIDE ELEVATION
SCALE 1:100

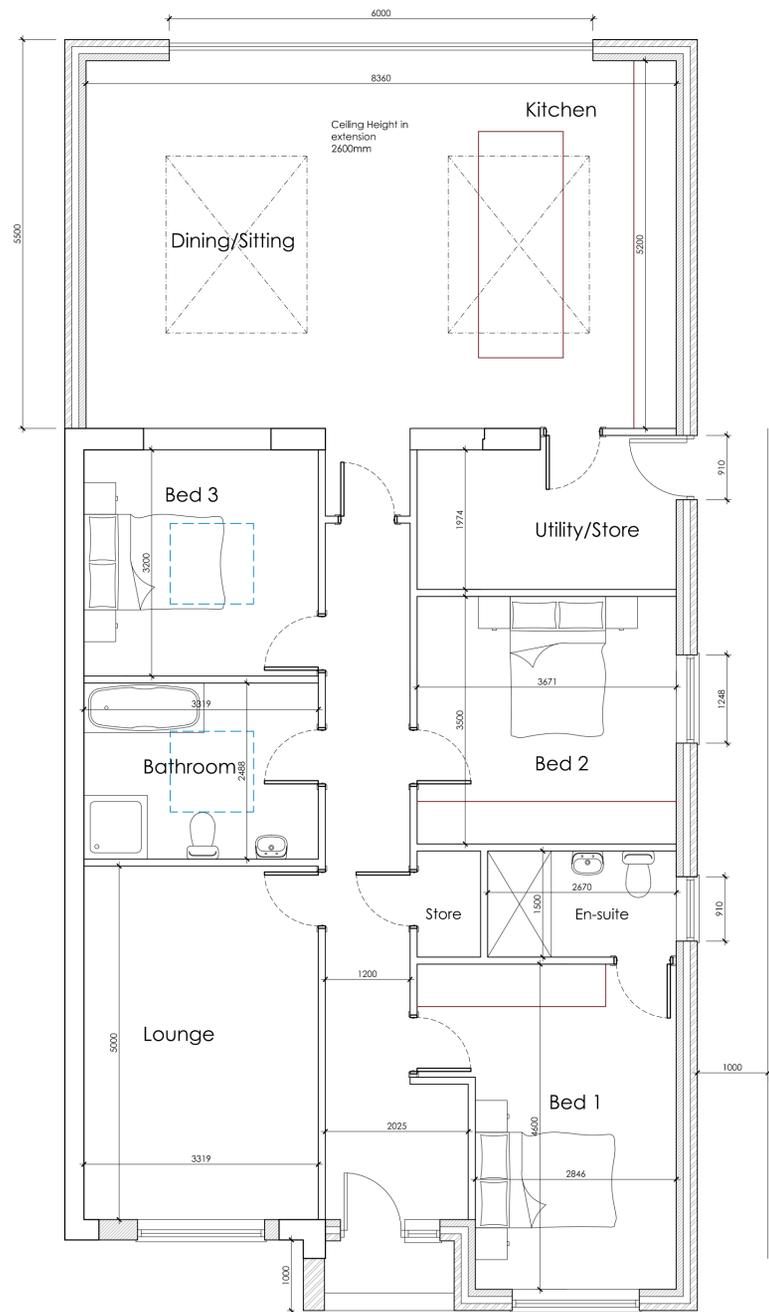

PROPOSED GROUND FLOOR PLAN
SCALE 1:50

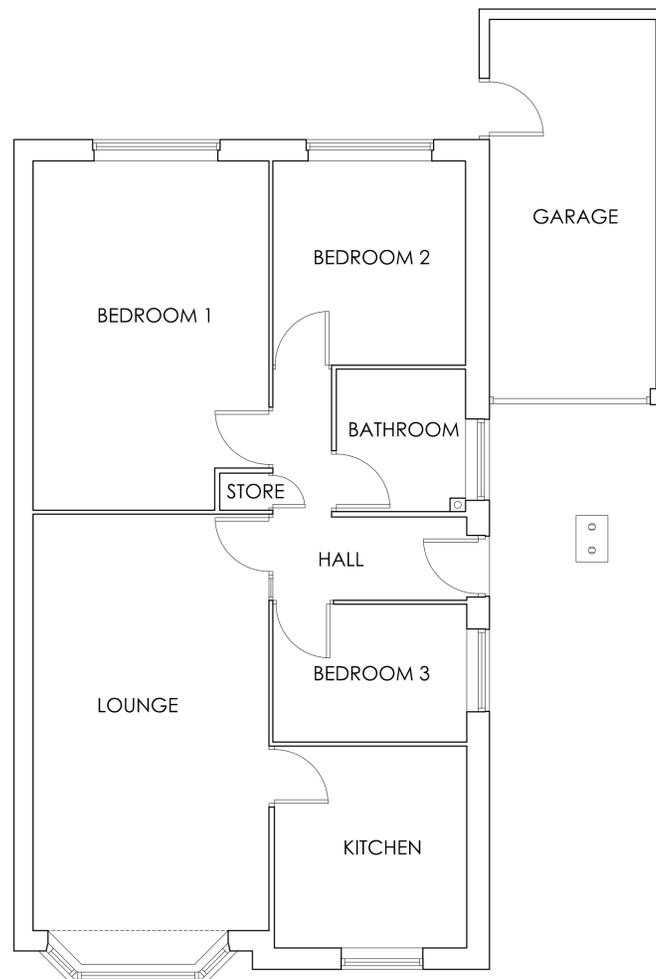

EXISTING GROUND FLOOR PLAN
SCALE 1:50

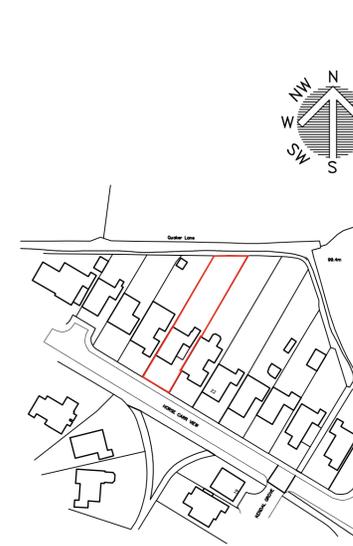

LOCATION PLAN
SCALE 1:1250



BLOCK PLAN
SCALE 1:500

			OFFICE ONE, 34 VICTORIA ROAD, BARNSELY, S70 2BU			Phone: 01226 208482 Email: info@whiteaguspартnership.co.uk Web: www.whiteaguspартnership.co.uk		
ARCHITECTURAL SERVICES								
Project: PROPOSED EXTENSION AT 26 HORSE CARR VIEW, ARDSLEY BARNSELY, S71 5HF				Client: AMY & DEAN				
Drawing Title: PLANS AND ELEVATIONS		Date: JAN 2021		Scale: 1:50 & 1:100 @ A1				
		Ref: 20-143		Dwg. No: 02				
				Rev: C				
Date	Suffix	Description	Date	Suffix	Description			
26/03/2021	A	LAYOUT REVISED						
29/03/2021	B	REVISED TO CLIENTS REQUIREMENTS						
03/06/2021	C	FIRST FLOOR REMOVED						