





**NOTES**  
 This drawing has been issued in support of a planning application and must NOT be used for construction purposes.  
 This drawing is copyright and may not be altered, traced, copied, photographed or used for any purpose other than that for which it is issued without written permission from the copyright holder.

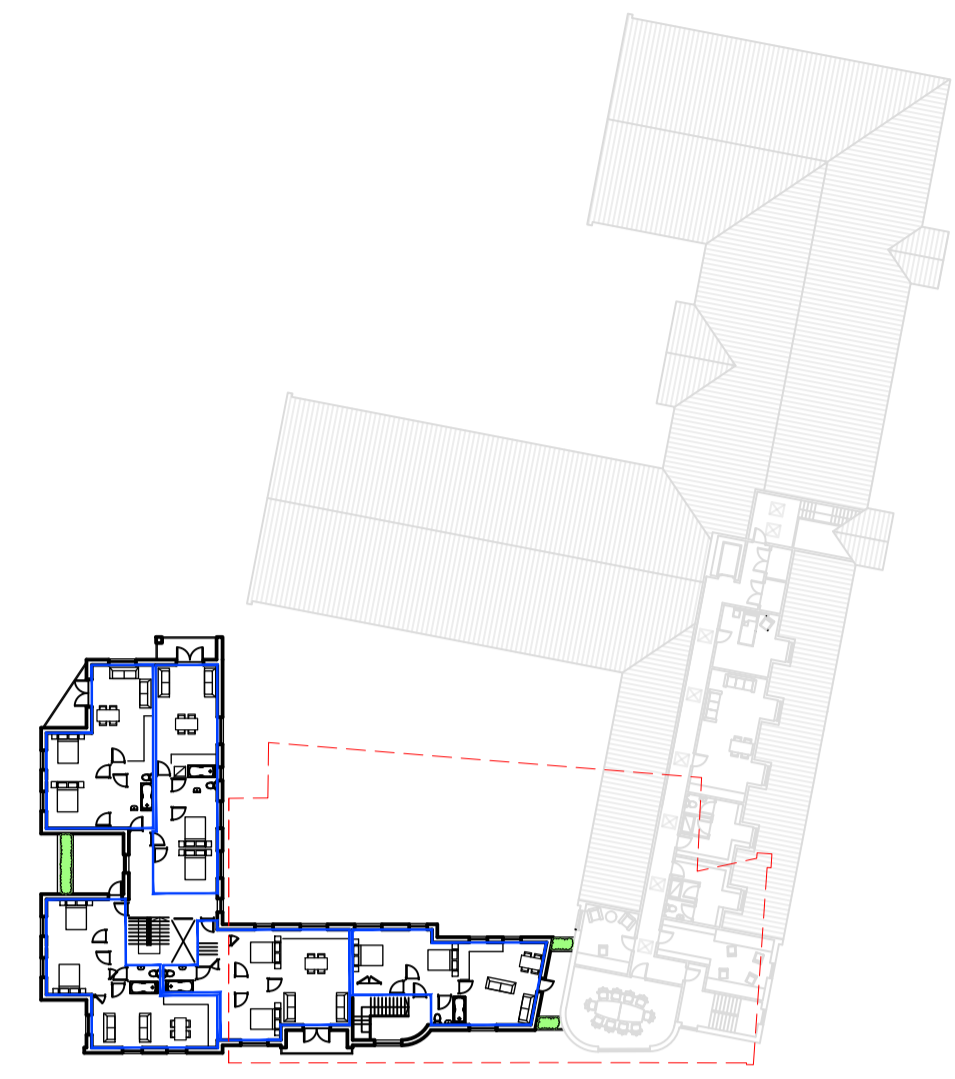


Apartments and Carehome  
 Second Floor Plan - 1:500

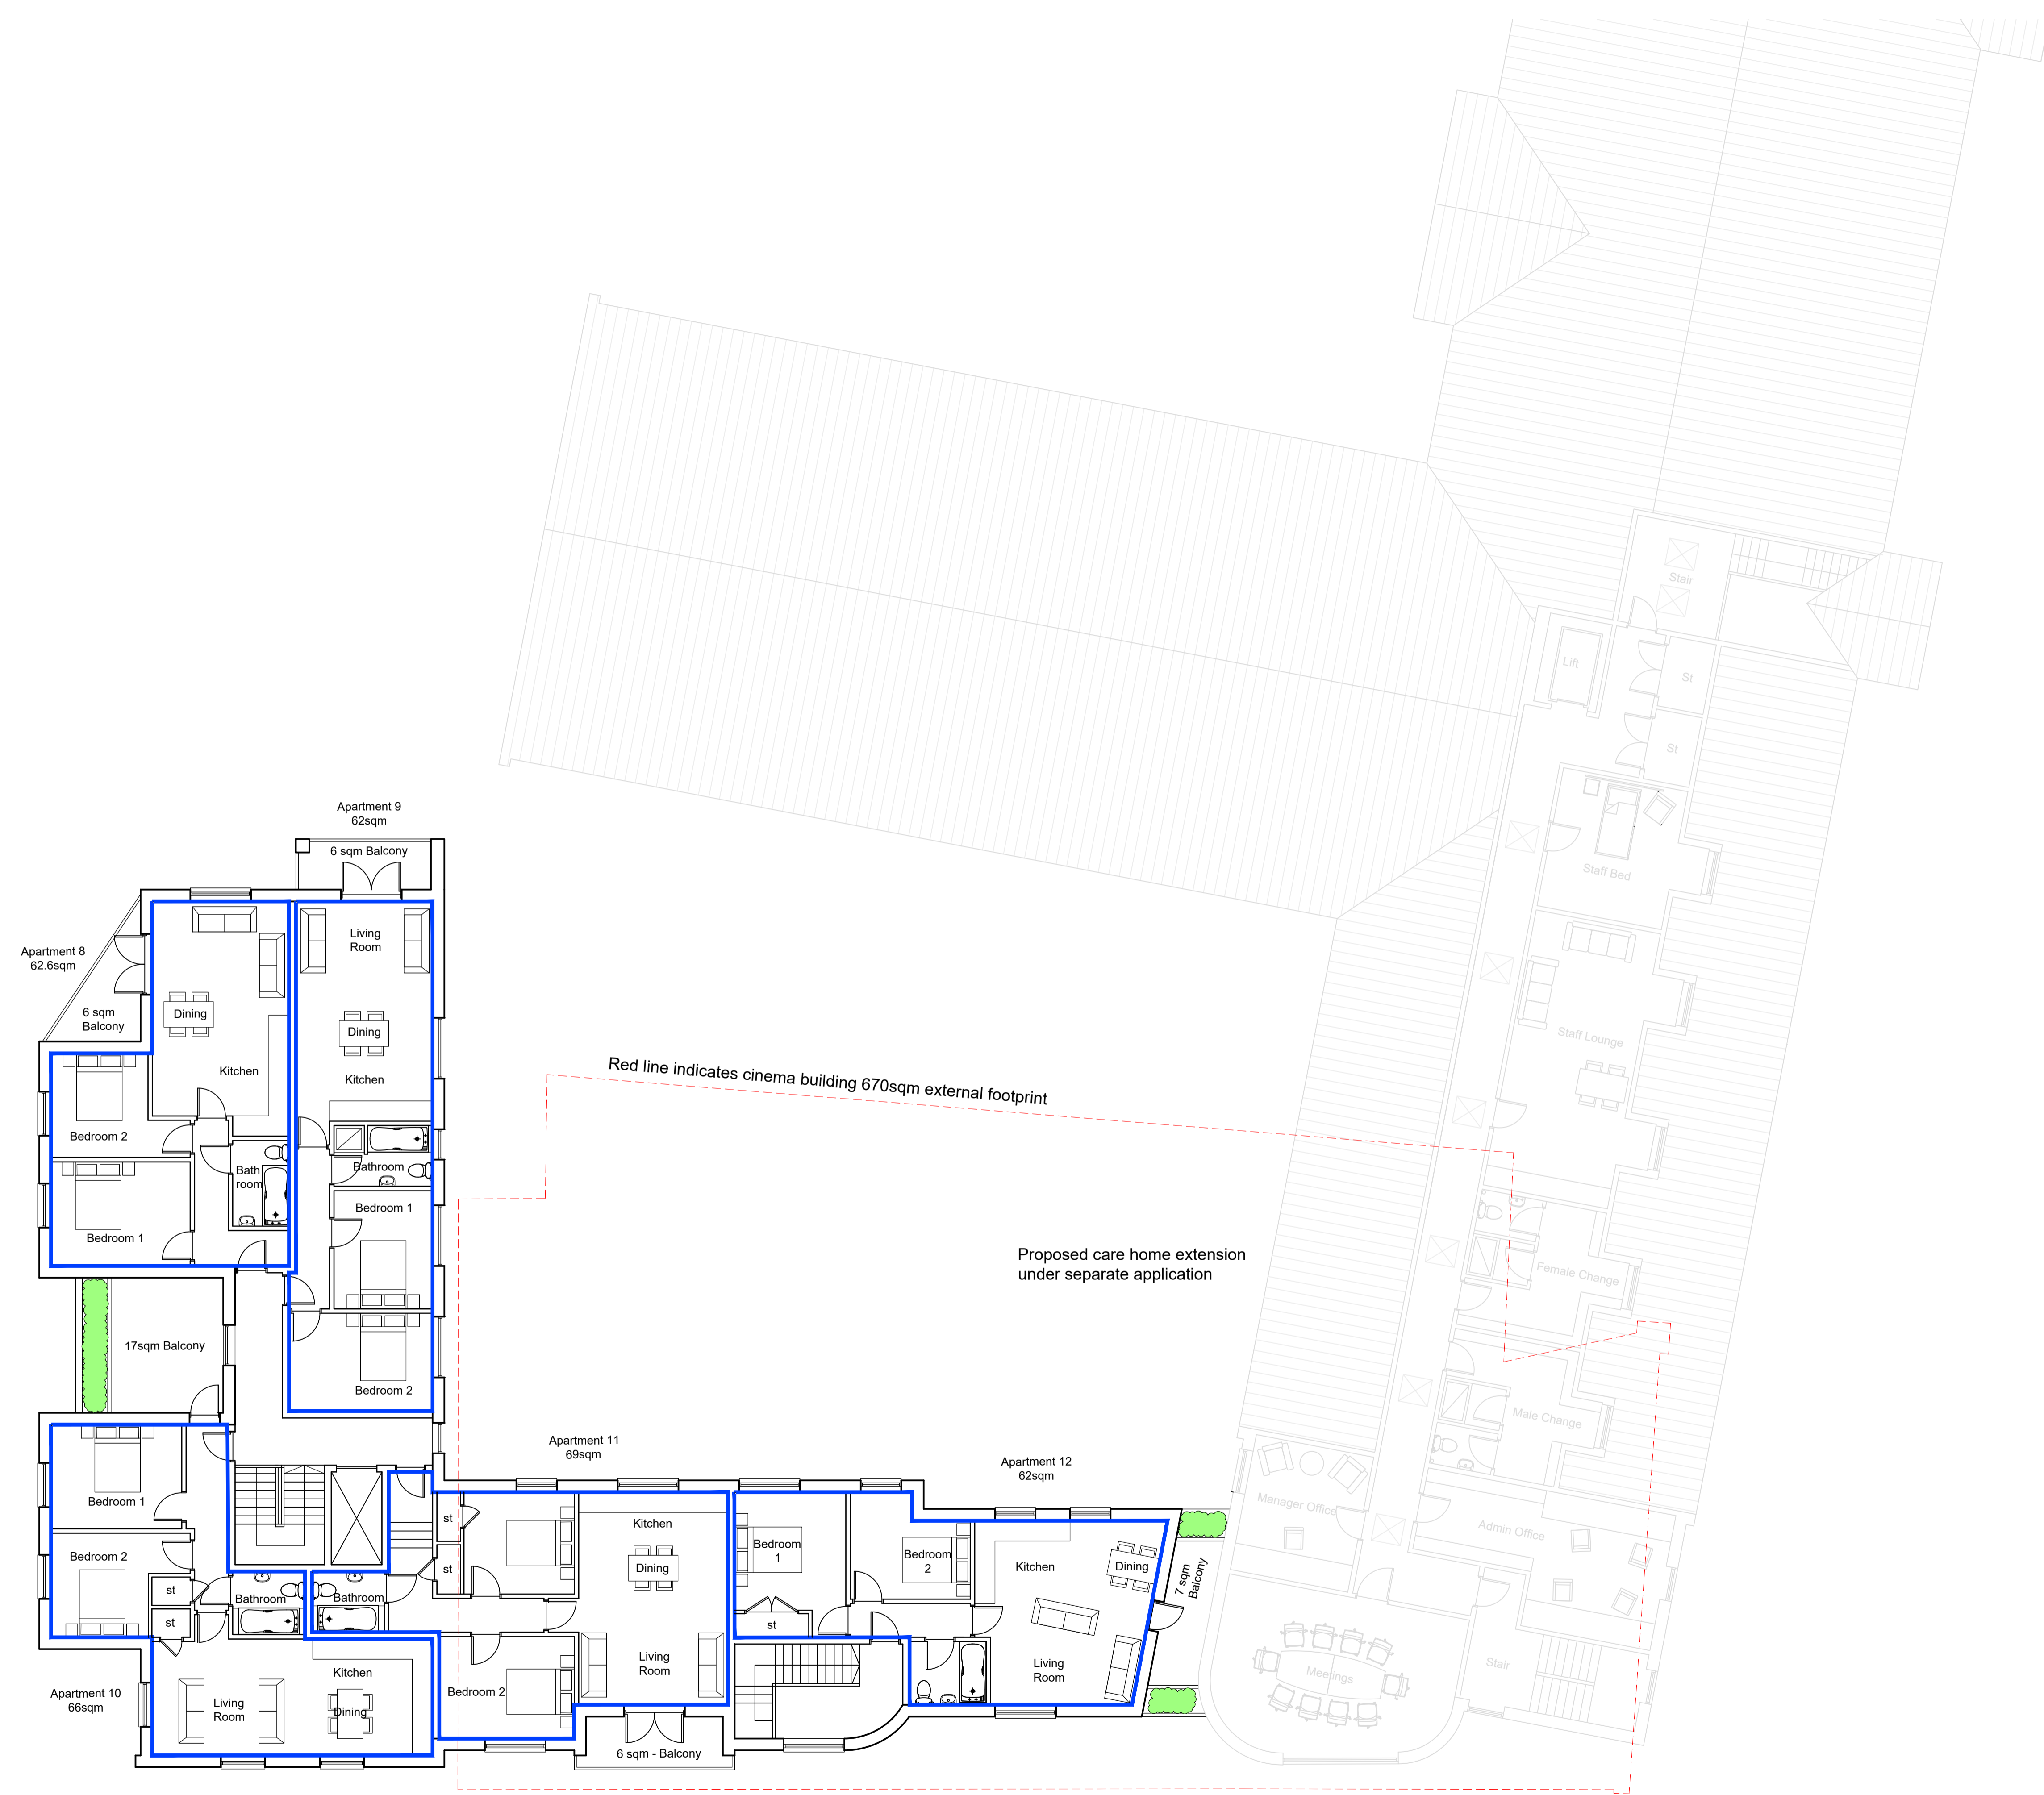

**PROPOSED APARTMENTS AREA:**  
 GF (EXTERNAL) - 299SQM  
 GF (INTERNAL) - 260SQM  
 FF (INTERNAL) - 372SQM  
 SF (INTERNAL) - 372SQM

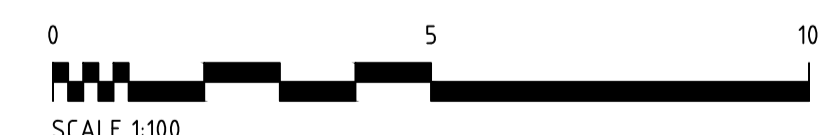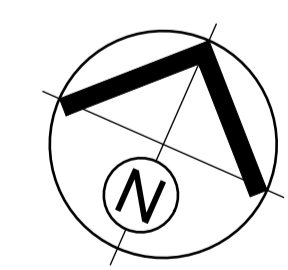

<b>Project</b> ERECTION OF 12 APARTMENTS		
Address ROCK HOUSE BARNLEY ROAD CUDWORTH, BARNLEY, S72 8LL		
Client SEQ1 LTD		
Drawing PROPOSED SECOND FLOOR PLAN		
Date FEB 2024	Scale 1:100 @ A1 - 1:200 @ A3	
Project No. 3922a	Drawing No. P05	Revision



Portess and Richardson Limited  
 193 Lincoln Road, Peterborough PE1 2PL  
 T. 01733 568116. E. p-r@portessarchitect.com  
 www.portessarchitect.com