


DO NOT SCALE THIS DRAWING. THE CONTRACTOR IS DEEMED TO HAVE CHECKED ALL DIMENSIONS ON SITE AND REPORT ANY DISCREPANCIES TO OGLESBY & LIMB LTD. THE CONTENTS OF THIS DRAWING ARE COVERED BY COPYRIGHT AND REMAIN THE PROPERTY OF OGLESBY & LIMB LTD. WRITTEN APPROVAL MUST BE OBTAINED FROM OGLESBY & LIMB LTD PRIOR TO DUPLICATION OR REPRODUCTION OF THIS DRAWING OR ITS CONTENTS. ANY DIMENSIONS NOT SHOWN ARE TO BE CHECKED AND AGREED WITH OGLESBY & LIMB LTD.

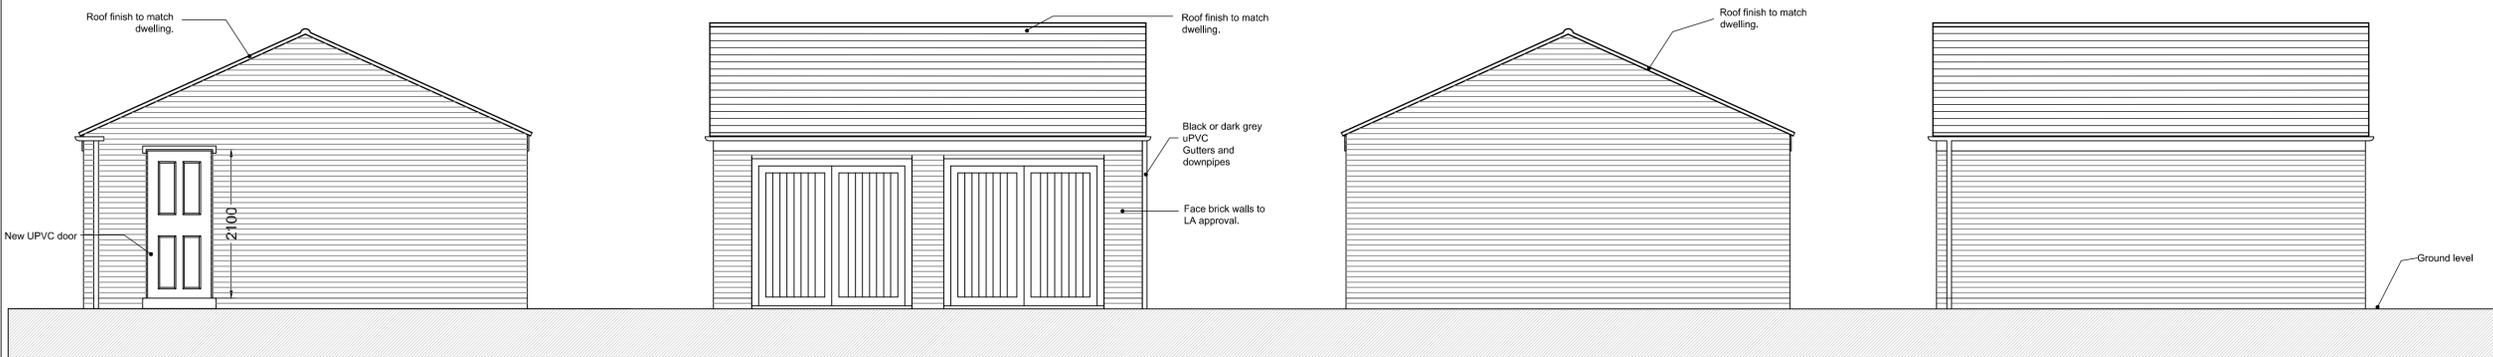


West Elevation as proposed  
Scale 1:50  
SCALE 1:50  
SCALE 1:1

North Elevation as proposed  
Scale 1:50  
SCALE 1:50  
SCALE 1:1

East Elevation as proposed  
Scale 1:50  
SCALE 1:50  
SCALE 1:1

South Elevation as proposed  
Scale 1:50  
SCALE 1:50  
SCALE 1:1

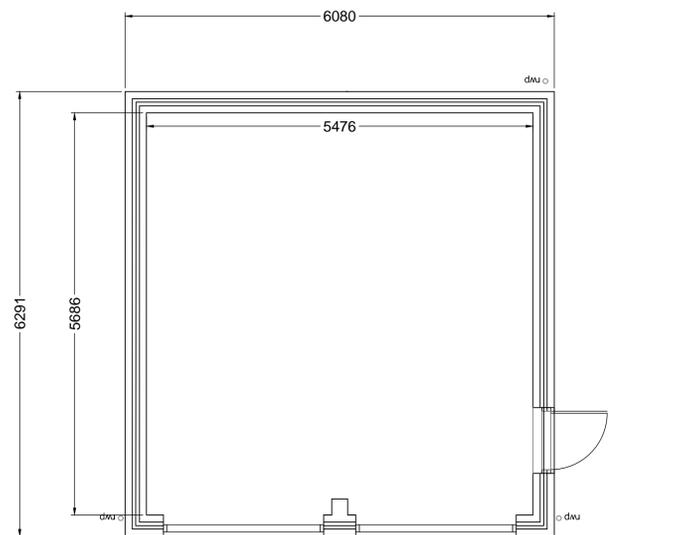

Detached double garage floor plan  
Scale 1:50  
SCALE 1:50  
SCALE 1:1

Ref.	Date	Description	Initial
-	02.02.17	Drawing updated to planning application stage.	RDL

Oglesby & Limb Ltd  
Chartered Architect

Suites 4 & 5, Market Chambers  
12 Market Place, Spalding, Lincs  
PE11 1SL  
Tel: 01775 761196  
e-mail: design@o-l-ltd.co.uk



Client:  
**Transpennine Pension Fund**

Project:  
**Conversion Of Former Forge Building To Residential Dwelling At Everill Gate Lane Wombwell Barnsley S73 0YL**

Drawing Title:  
**Detached double garage as Proposed**

**PLANNING APPLICATION ISSUE.**

Date:	<b>Nov 2016</b>	Scale:	<b>as shown @ A1</b>
Drawn by:	<b>RDL</b>	Checked by:	<b>AJO</b>

Drawing Number:	<b>A1217 - 12</b>	Rev:	<b>-</b>
-----------------	-------------------	------	----------