



Existing Front Elevation (West Facing)



Existing Rear Elevation (East Facing)

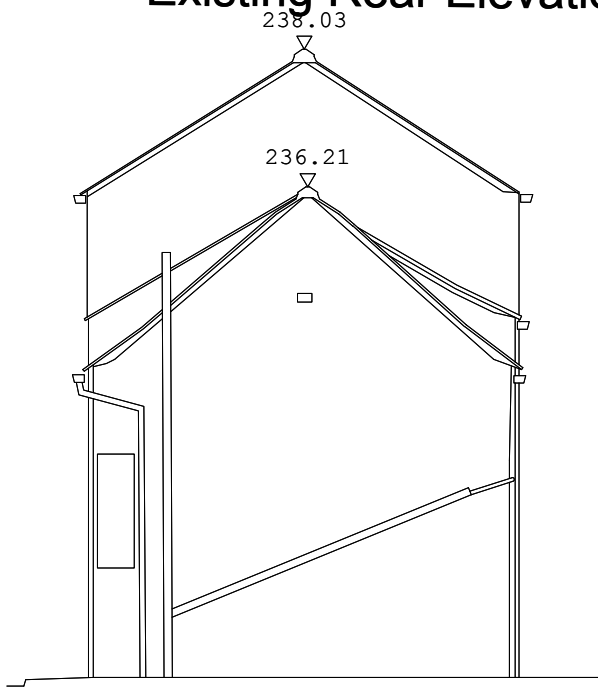


Existing Side Elevation (North Facing)

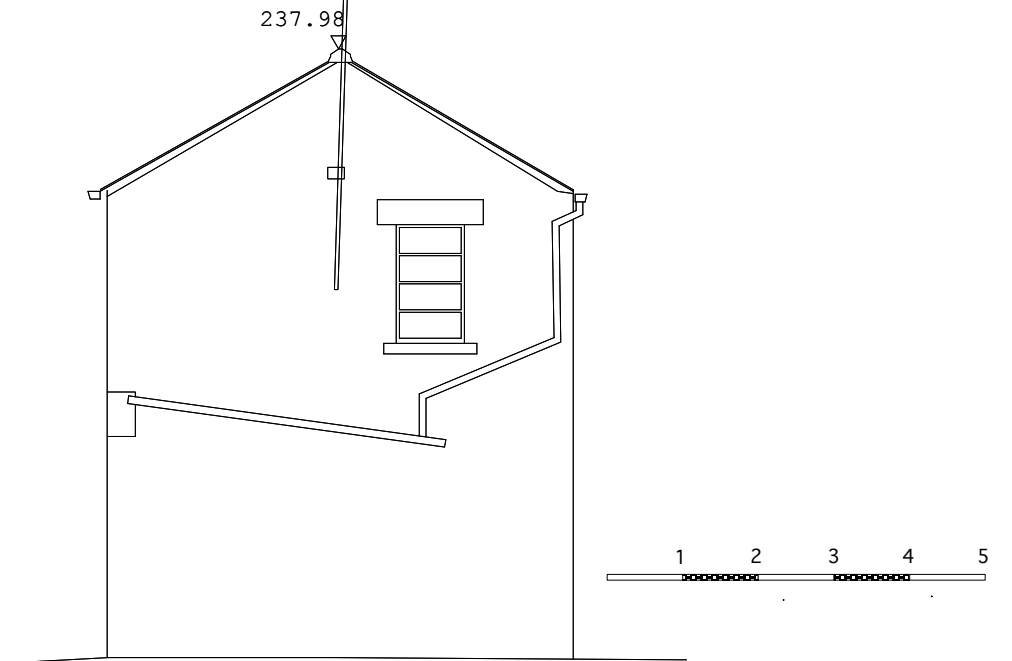

Existing Side Elevation (South Facing)

{my}dentist™
helping the nation smile

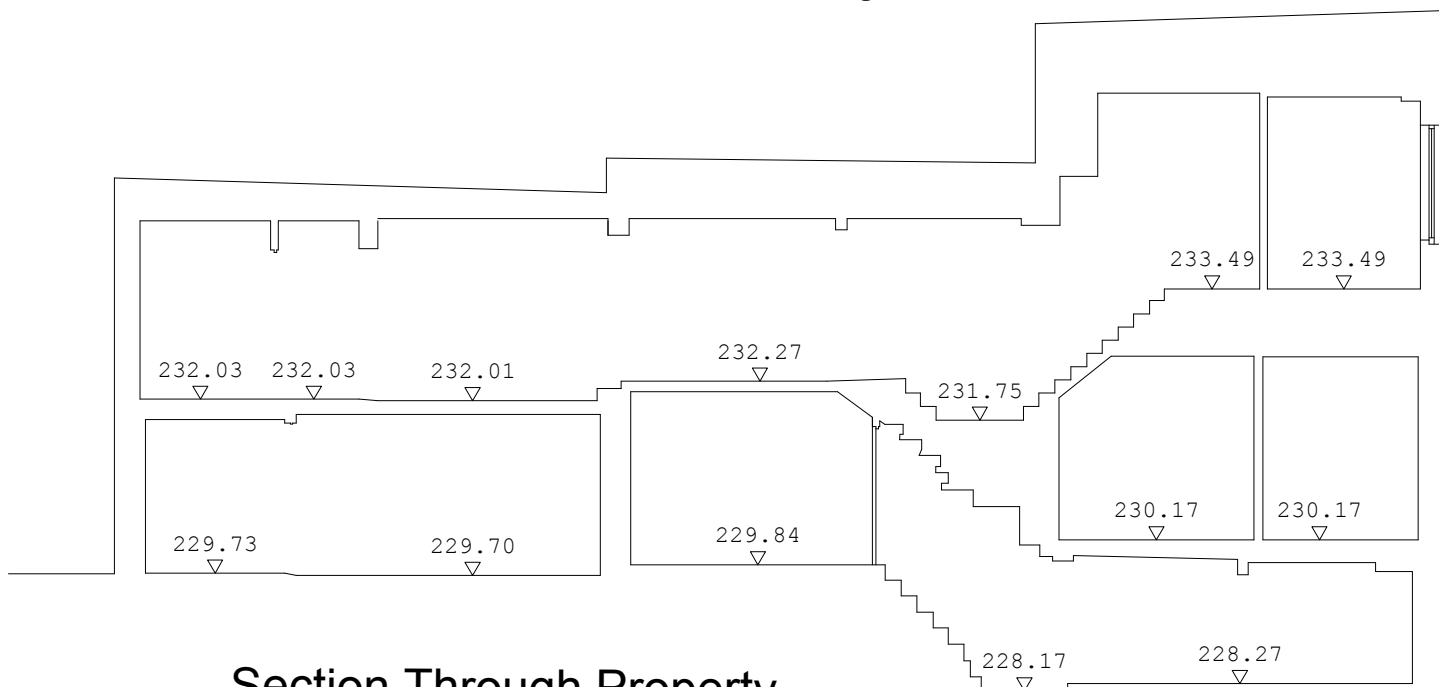

Section Through Property

project 11- 15 High Street Penistone S36 6BR			
drawing Elevations and Section as Existing			
dwg no. 376/7	scale 1:100@A3		
date March 25	drawn by PGL		
preliminary	approval	planning	X
tender	construction	as built	



PETER LITTLEWOOD ASSOCIATES LTD
1 Brock Drive, Cheadle Hulme,
Cheadle, Cheshire, SK8 6LP

P L A

T 0161 485 4964
E peter@peterlittlewood.com

under the BAT conditions of engagement the copyright in all drawings specifications and documents prepared by the designer and in the work executed form them shall remain the property of the designer unless otherwise agreed. Do not scale from the drawing. Work to figured dimensions. Check all dimensions on site. In event of any discrepancy, refer to the designer.