


DO NOT SCALE FROM THIS DRAWING. ALL DIMENSIONS TO BE CHECKED ON SITE BY CONTRACTOR. REPORT ANY DISCREPANCIES TO DRAWING AUTHOR AND PROPERTY SERVICES TEAM. DRAWING OR CONTENTS SHOULD NOT BE DUPLICATED WITHOUT PRIOR CONSENT.

DRAWING TO BE READ IN CONJUNCTION WITH ALL OTHER PROJECT DOCUMENTS INCLUDING BUT NOT LIMITED TO DRAWINGS, SPECIFICATIONS, SCHEDULES



NOTES

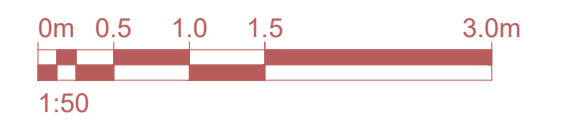


fe Denotes Fire Escape Window
WP Denotes Window Pod

10116

FRONT ELEVATION
PLOTS 5 & 6

01 Front Elevation

1:50

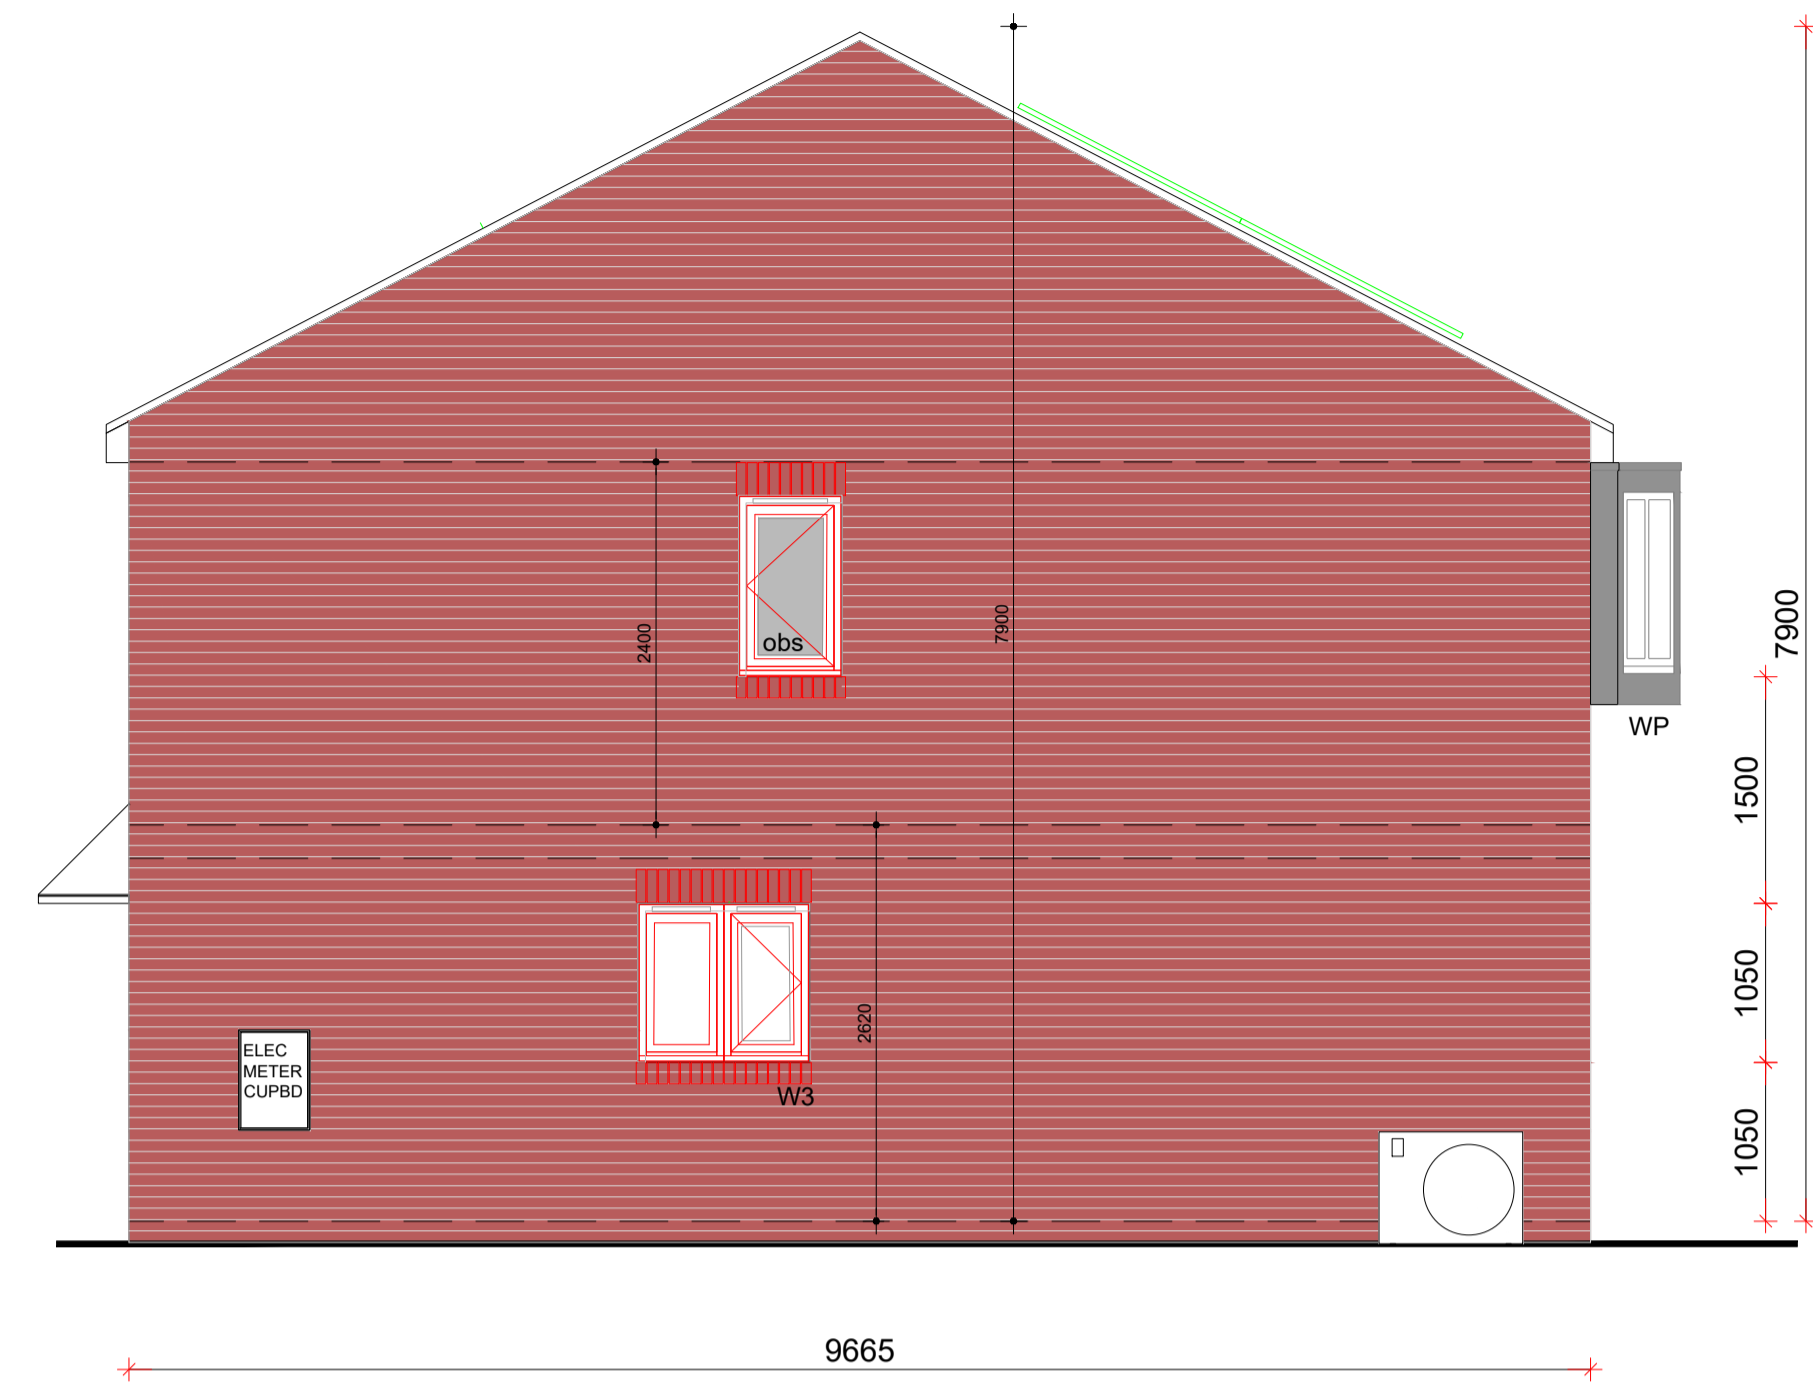

NORTH WEST FACING
(SIDE) ELEVATION -
PLOT 6

02 Side Elevation

1:50



fe Denotes Fire Escape Window
WP Denotes Window Pod

10116

SOUTH WEST FACING
(REAR) ELEVATION
PLOT 5 & 6

03 Rear Elevation

1:50



SOUTH EAST FACING
(SIDE) ELEVATION -
PLOT 5

04 Side Elevation

1:50

P2	PLANNING ISSUE	03/07/24	MJY
P1	FIRST ISSUE	23/01/24	MJY
Rev	Notes	Date	Issued By



SERVICE
BMC Strategic Housing Team

PROJECT
Goldthorpe Housing Project

TITLE
2 Bed Semi-Detached House
Proposed Elevations
Plots 5 & 6

PROJECT REF	DRAWING REFERENCE	REV
GHP	GHP-PH2a-DR-A-064	P2
SCALE	DISCIPLINE	SHEET SIZE
1:50	ARCHITECTURE	A1
PURPOSE OF ISSUE	PLANNING APPROVAL	Drawn MJY Checked XX