
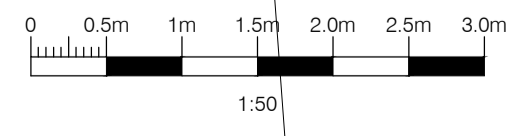


All dimensions to be checked on site prior to work commencing on site. Any discrepancies must be reported to MR+P
 All dimensions to be checked on site prior to work commencing as this property has not been surveyed by MR+P. Any discrepancies must be reported to MR+P

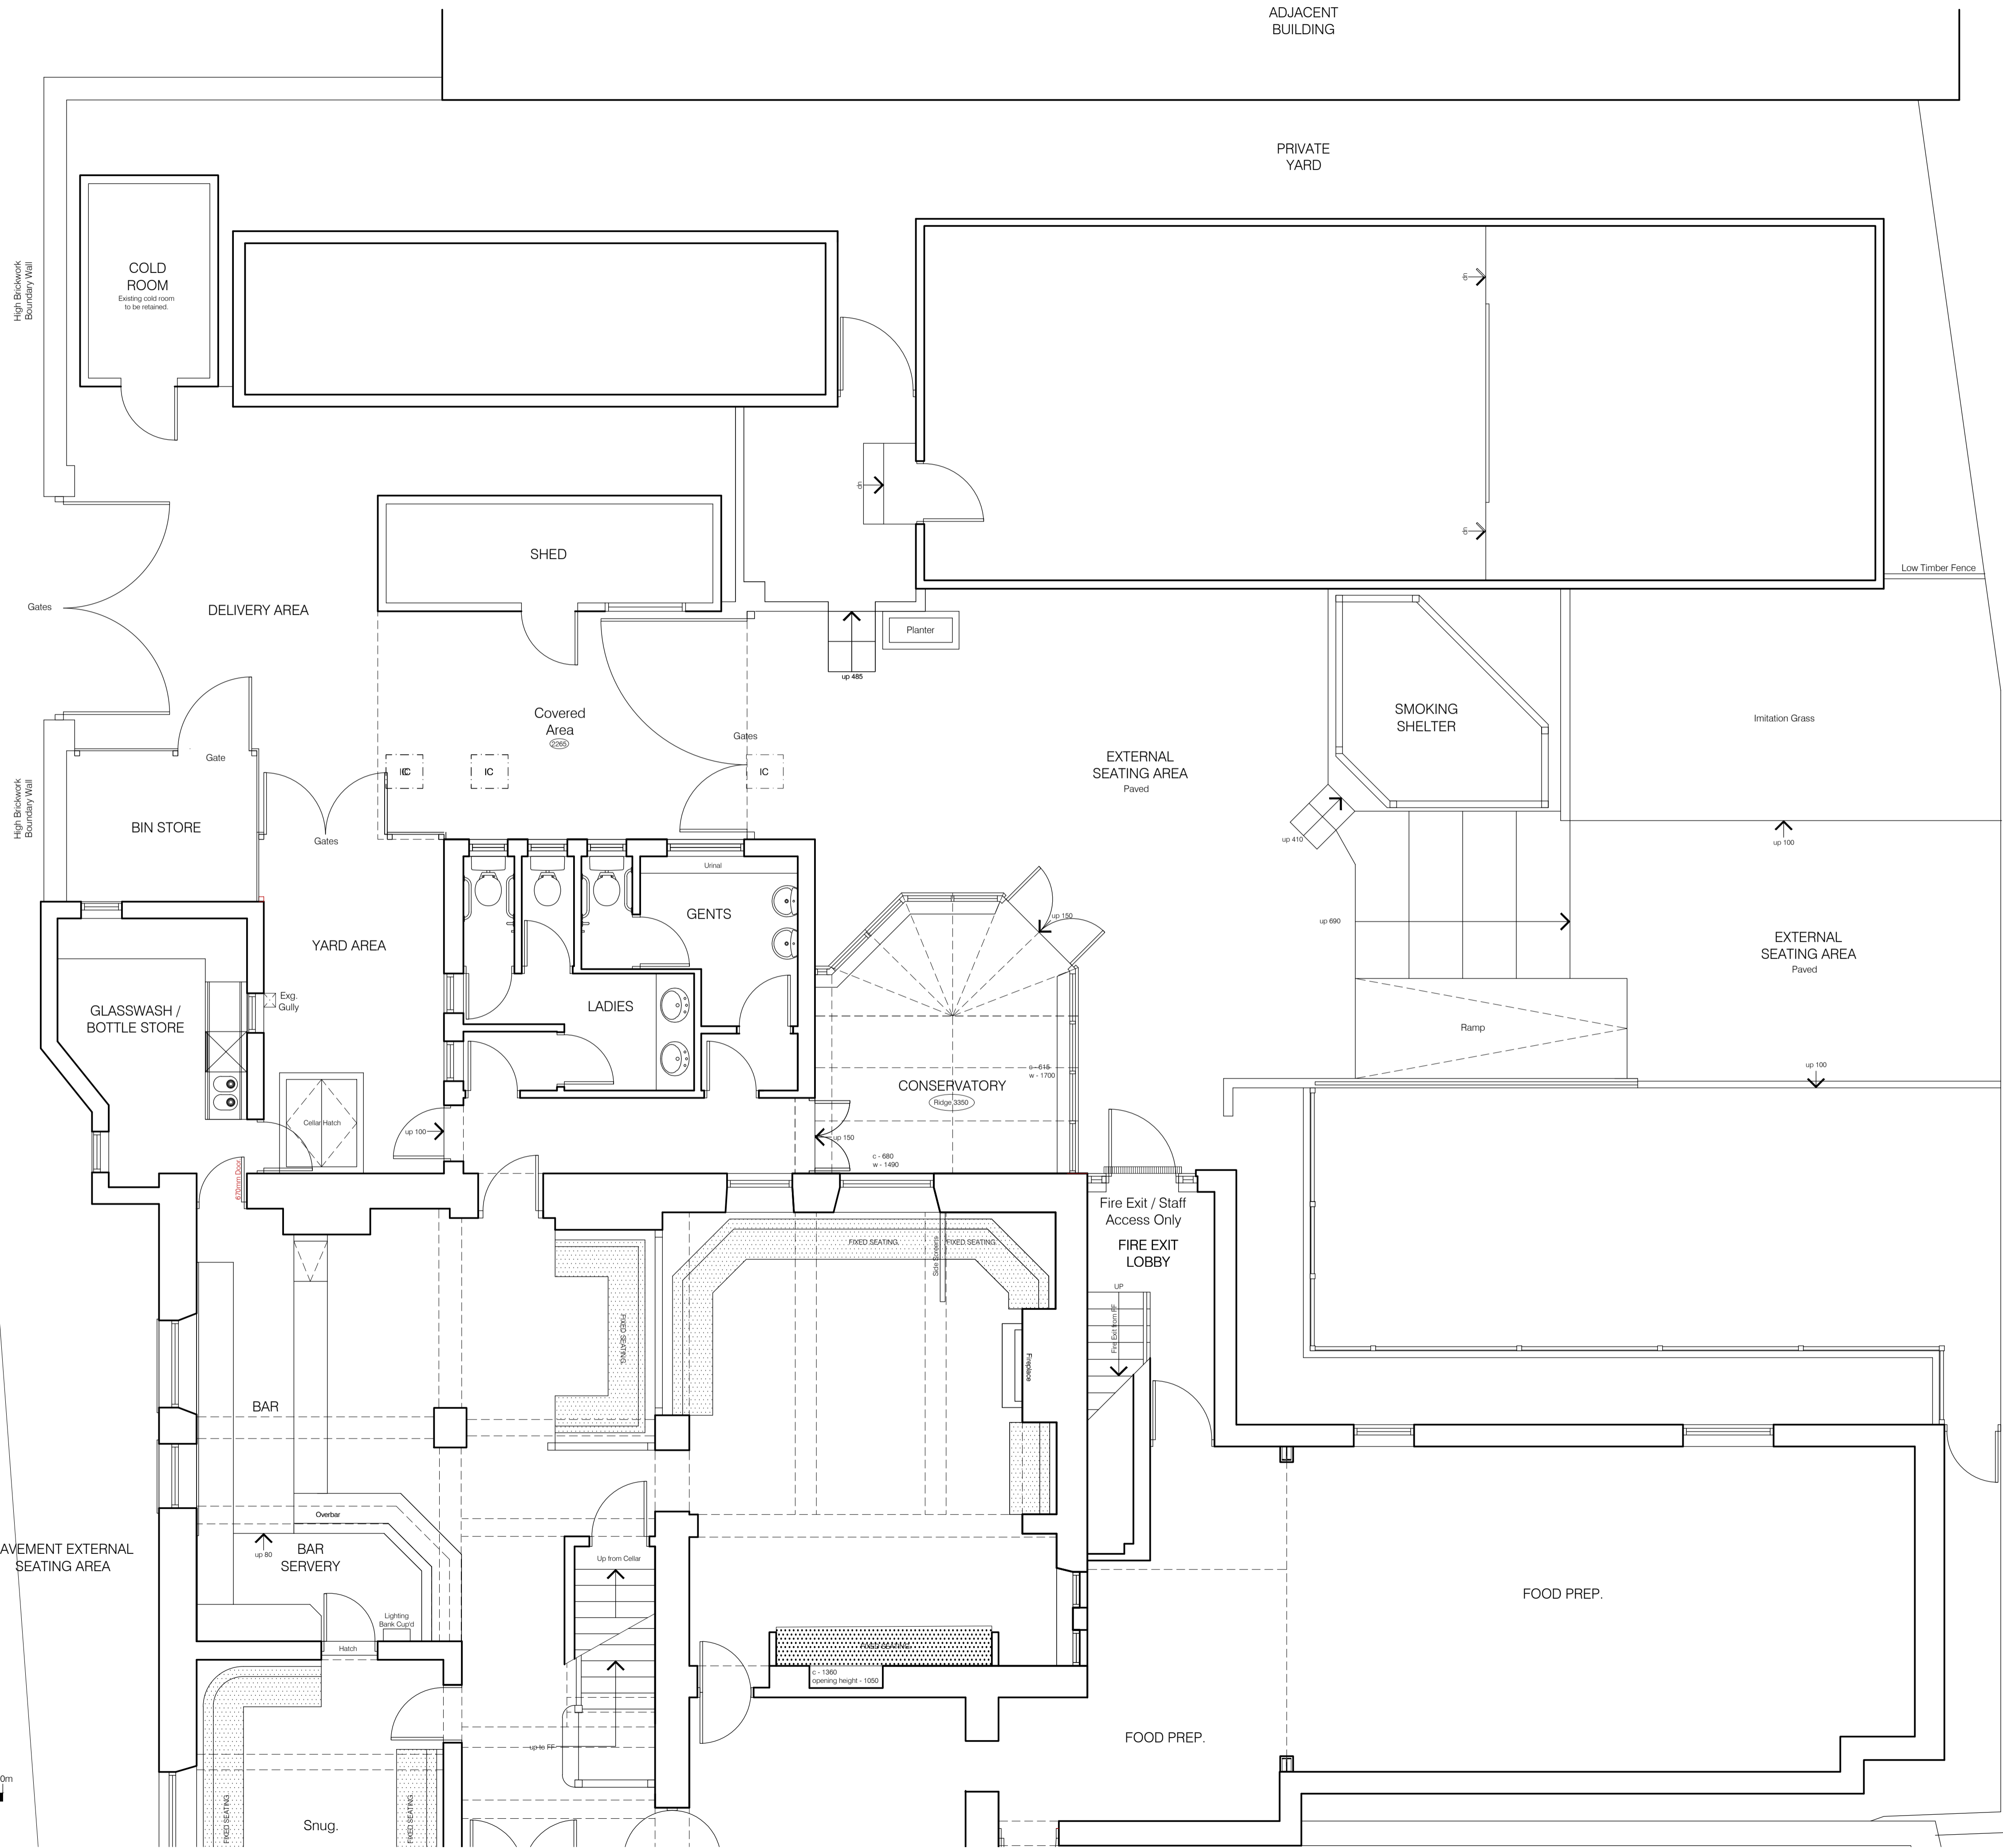

MR+P
ARCHITECTS

MELLING RIDGEWAY + PARTNERS LTD
 CHARTER HOUSE MOORE STREET
 SHEFFIELD S3 7UR
 t: (0114) 2723321
 f: (0114) 2727395
 e: info@mrp-architects.co.uk

PROJECT
THE MILTON ARMS
 ARMROYD LANE, ELSECAR
 BARNSELY, S74 8ES

TITLE
EXISTING GROUND FLOOR PLAN

DRAWING STATUS
PLANNING

DRAWN BY: **DJL**

DATE: **FEBRUARY 2020**

SCALE: **1:50@A1**

DRAWING No. **5974-401**