



Notes:
 Do not scale from drawing, all dimensions to be checked on site prior to commencement of works and any discrepancies to be reported immediately to twenty twenty
 To be read in conjunction with drawings & specifications by other consultants / specialist contractors

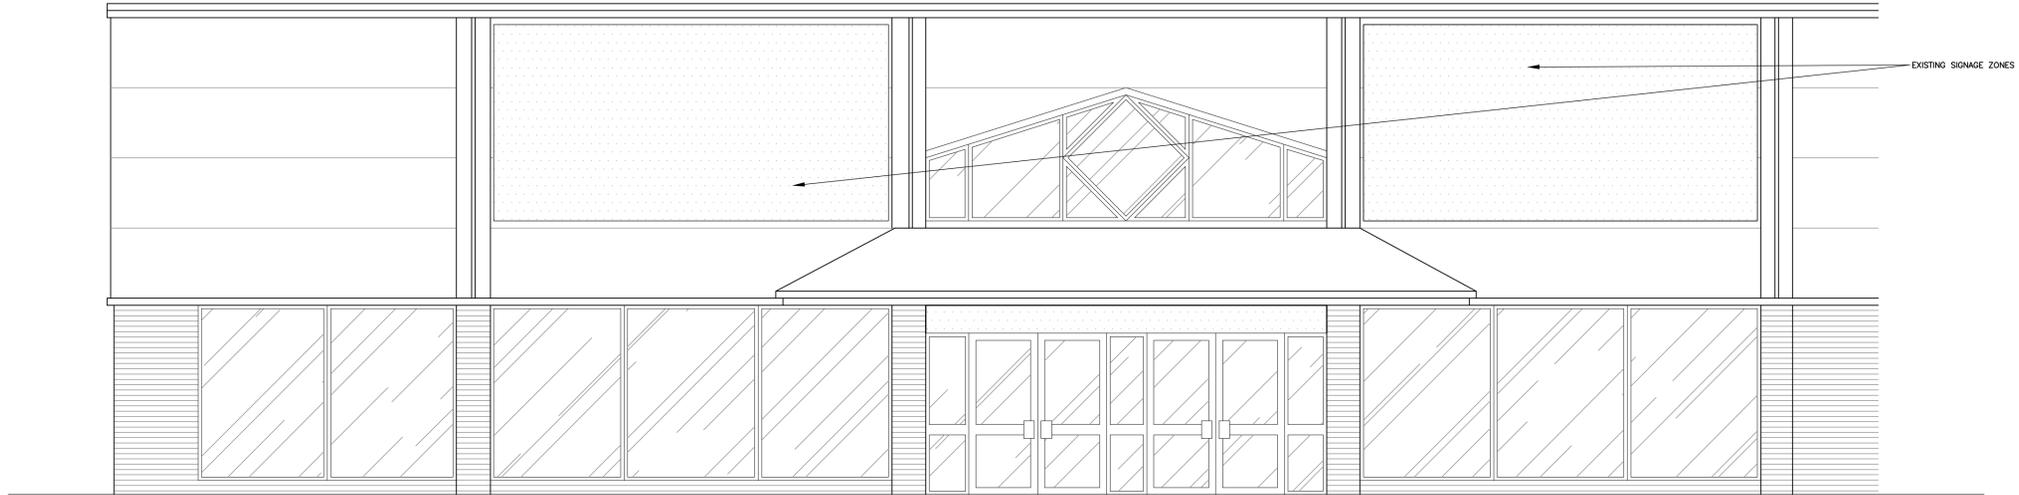

EXISTING FRONT ELEVATION
 Scale 1:50

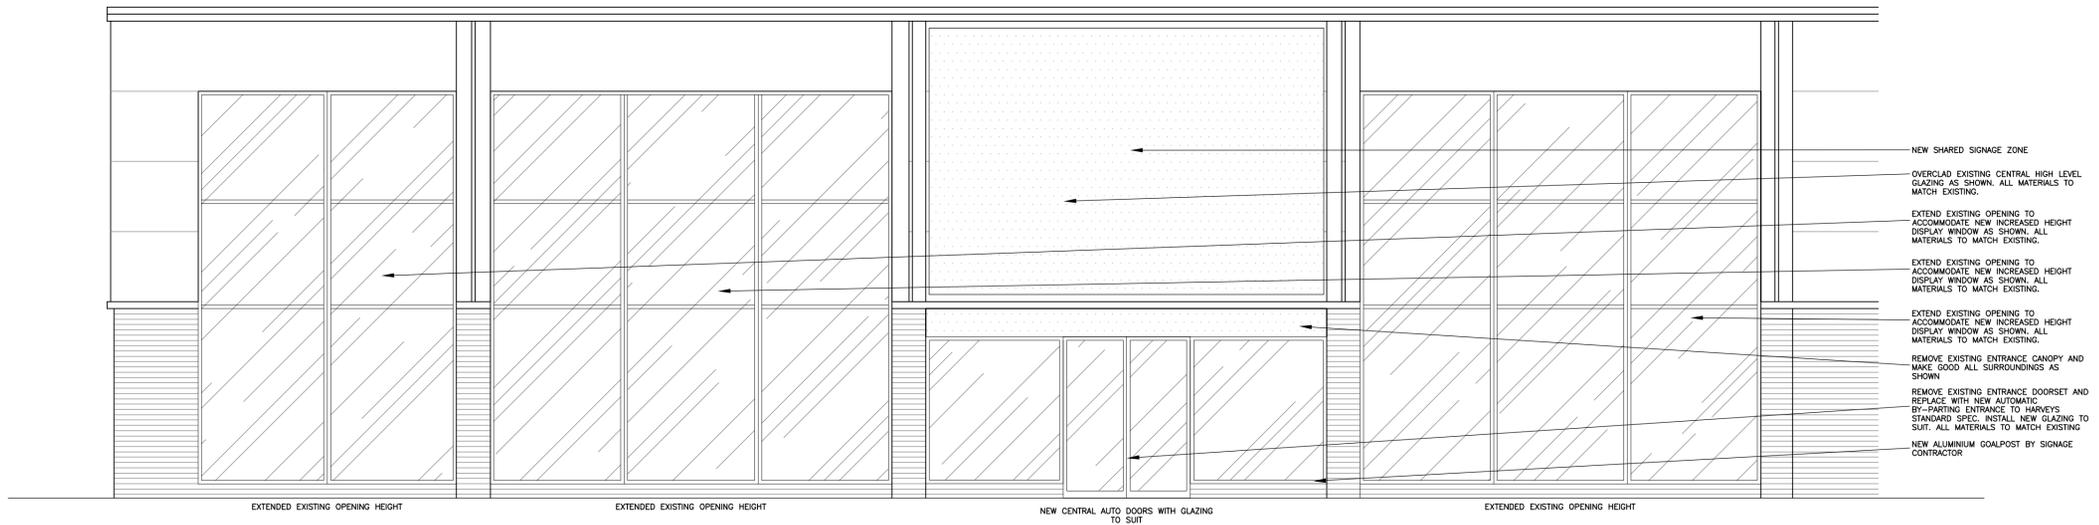

PROPOSED FRONT ELEVATION
 Scale 1:50

Rev.	Date	Comments
-	-	-

PLANNING

Client:
 Steinhoff UK Group Properties Ltd

Project:
 Harveys, Unit 2
 Wombwell Lane Retail Park,
 BARNSELEY,
 Yorkshire. S70 3NS

Title:
 Existing and Proposed Elevations

Project No.: 1906	Date: 22/07/13
Drawing No.: 30	Rev.: -
Scale: 1:100 @ A1	Drawn: SGR

twentytwenty
 Retail Consultants

The Granary, Cornwells Farm, Shepphurst Lane,
 Marden, Kent. TN12 9NS
 tel: 01622 832202 fax: 01622 832422
 e-mail: office@twentytwentyltd.co.uk
 web: www.twentytwentyltd.co.uk