



KEY PLAN




Notes:

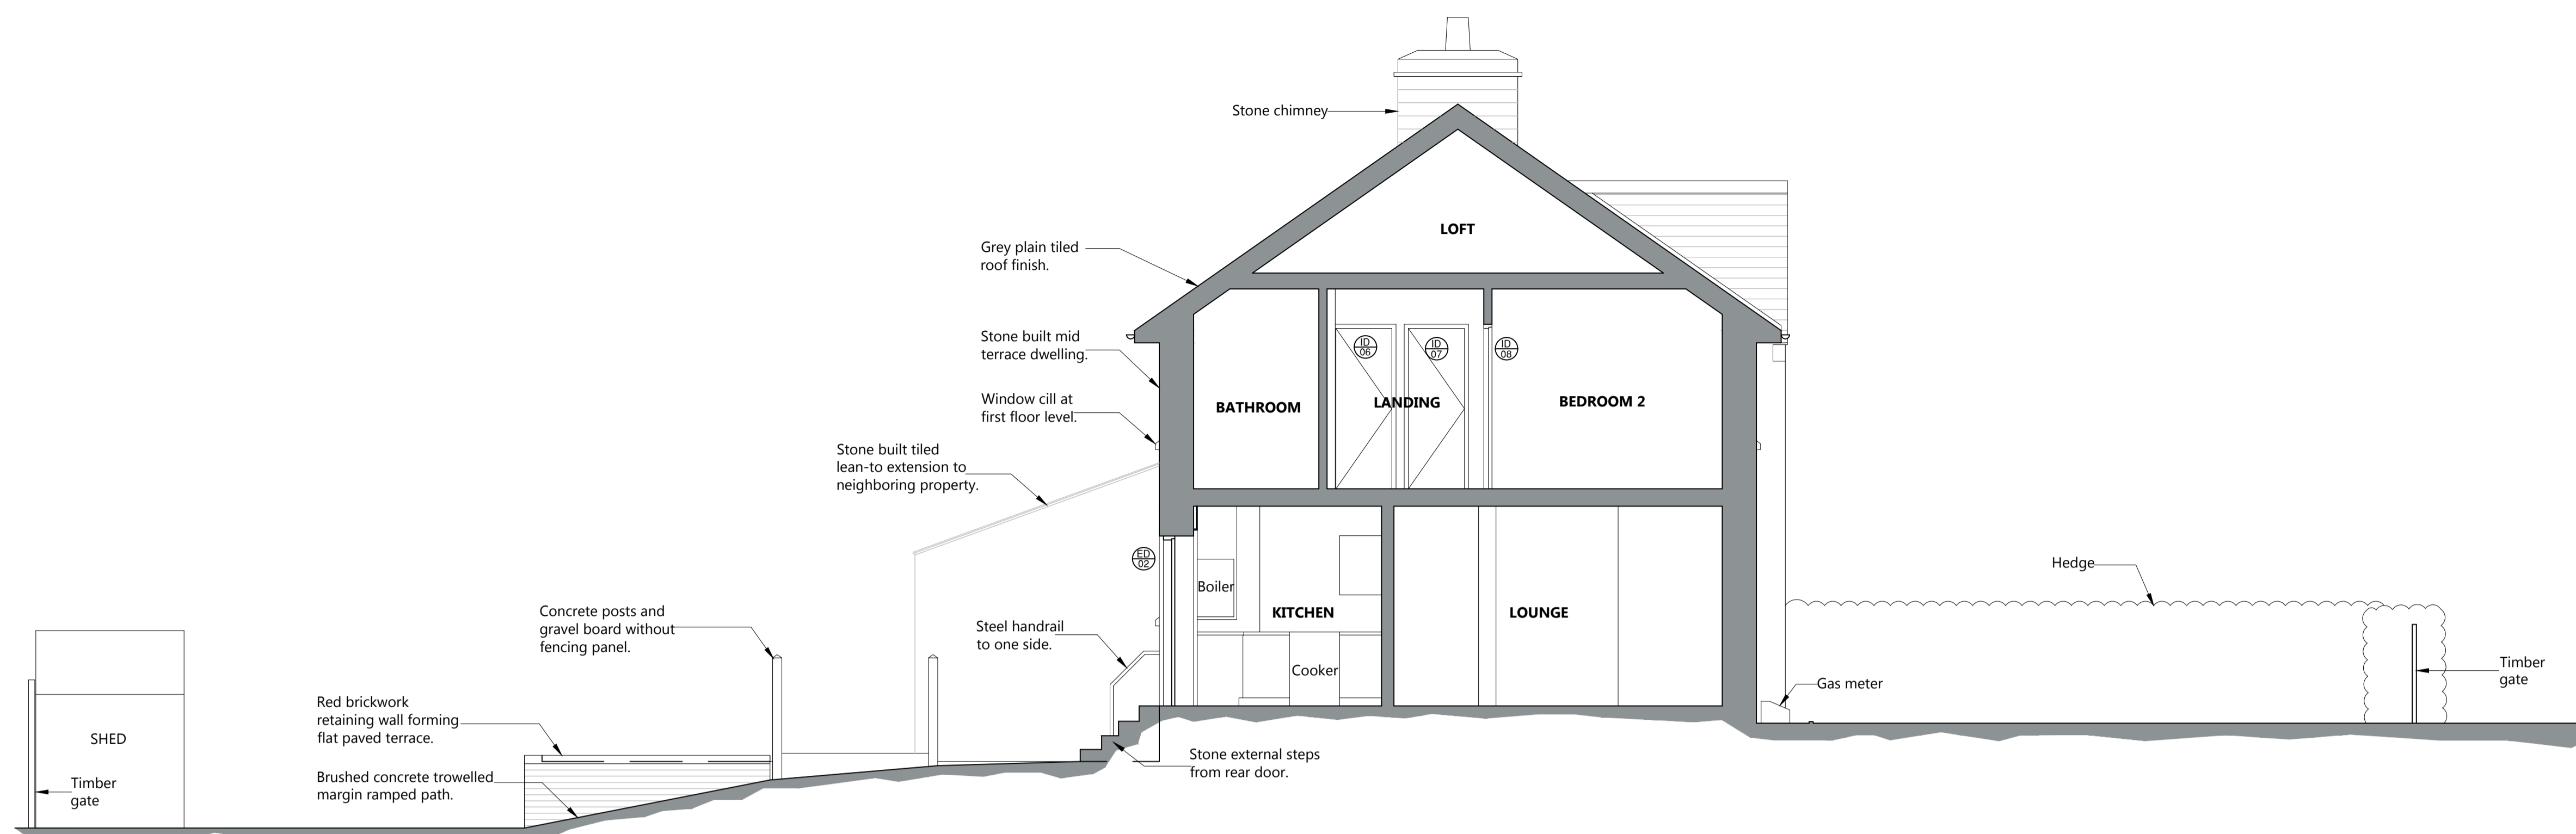

Site Cross Section as Existing @ 1:50

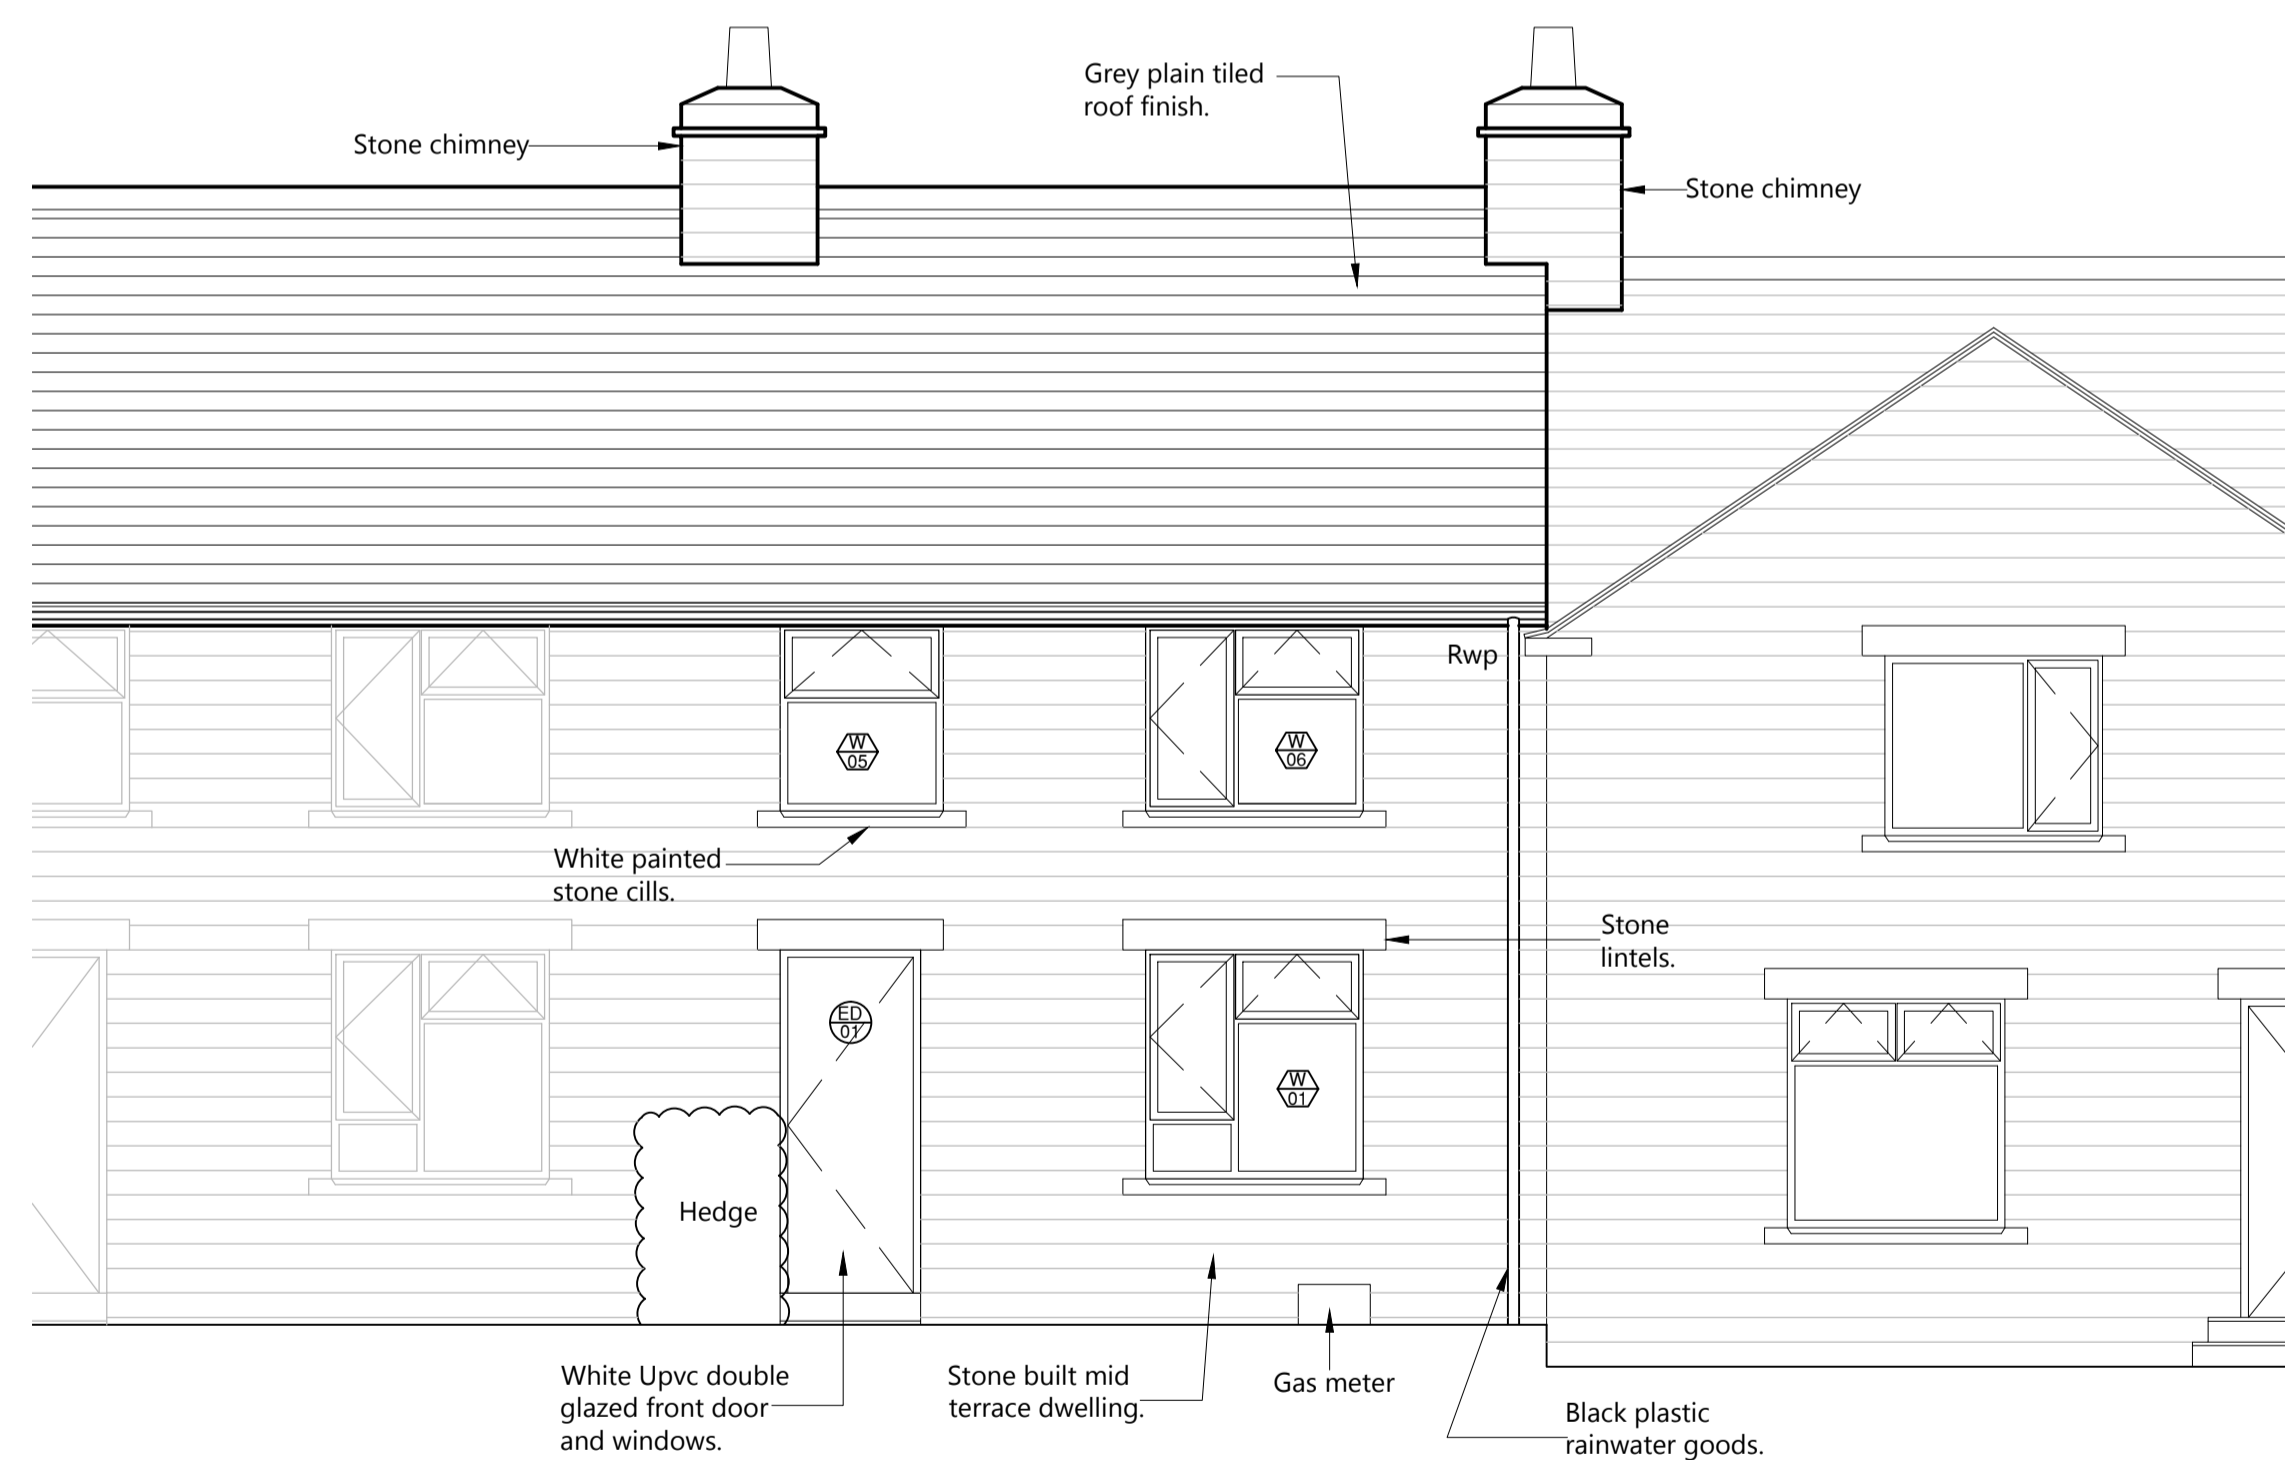

Front Elevation as Existing @ 1:50

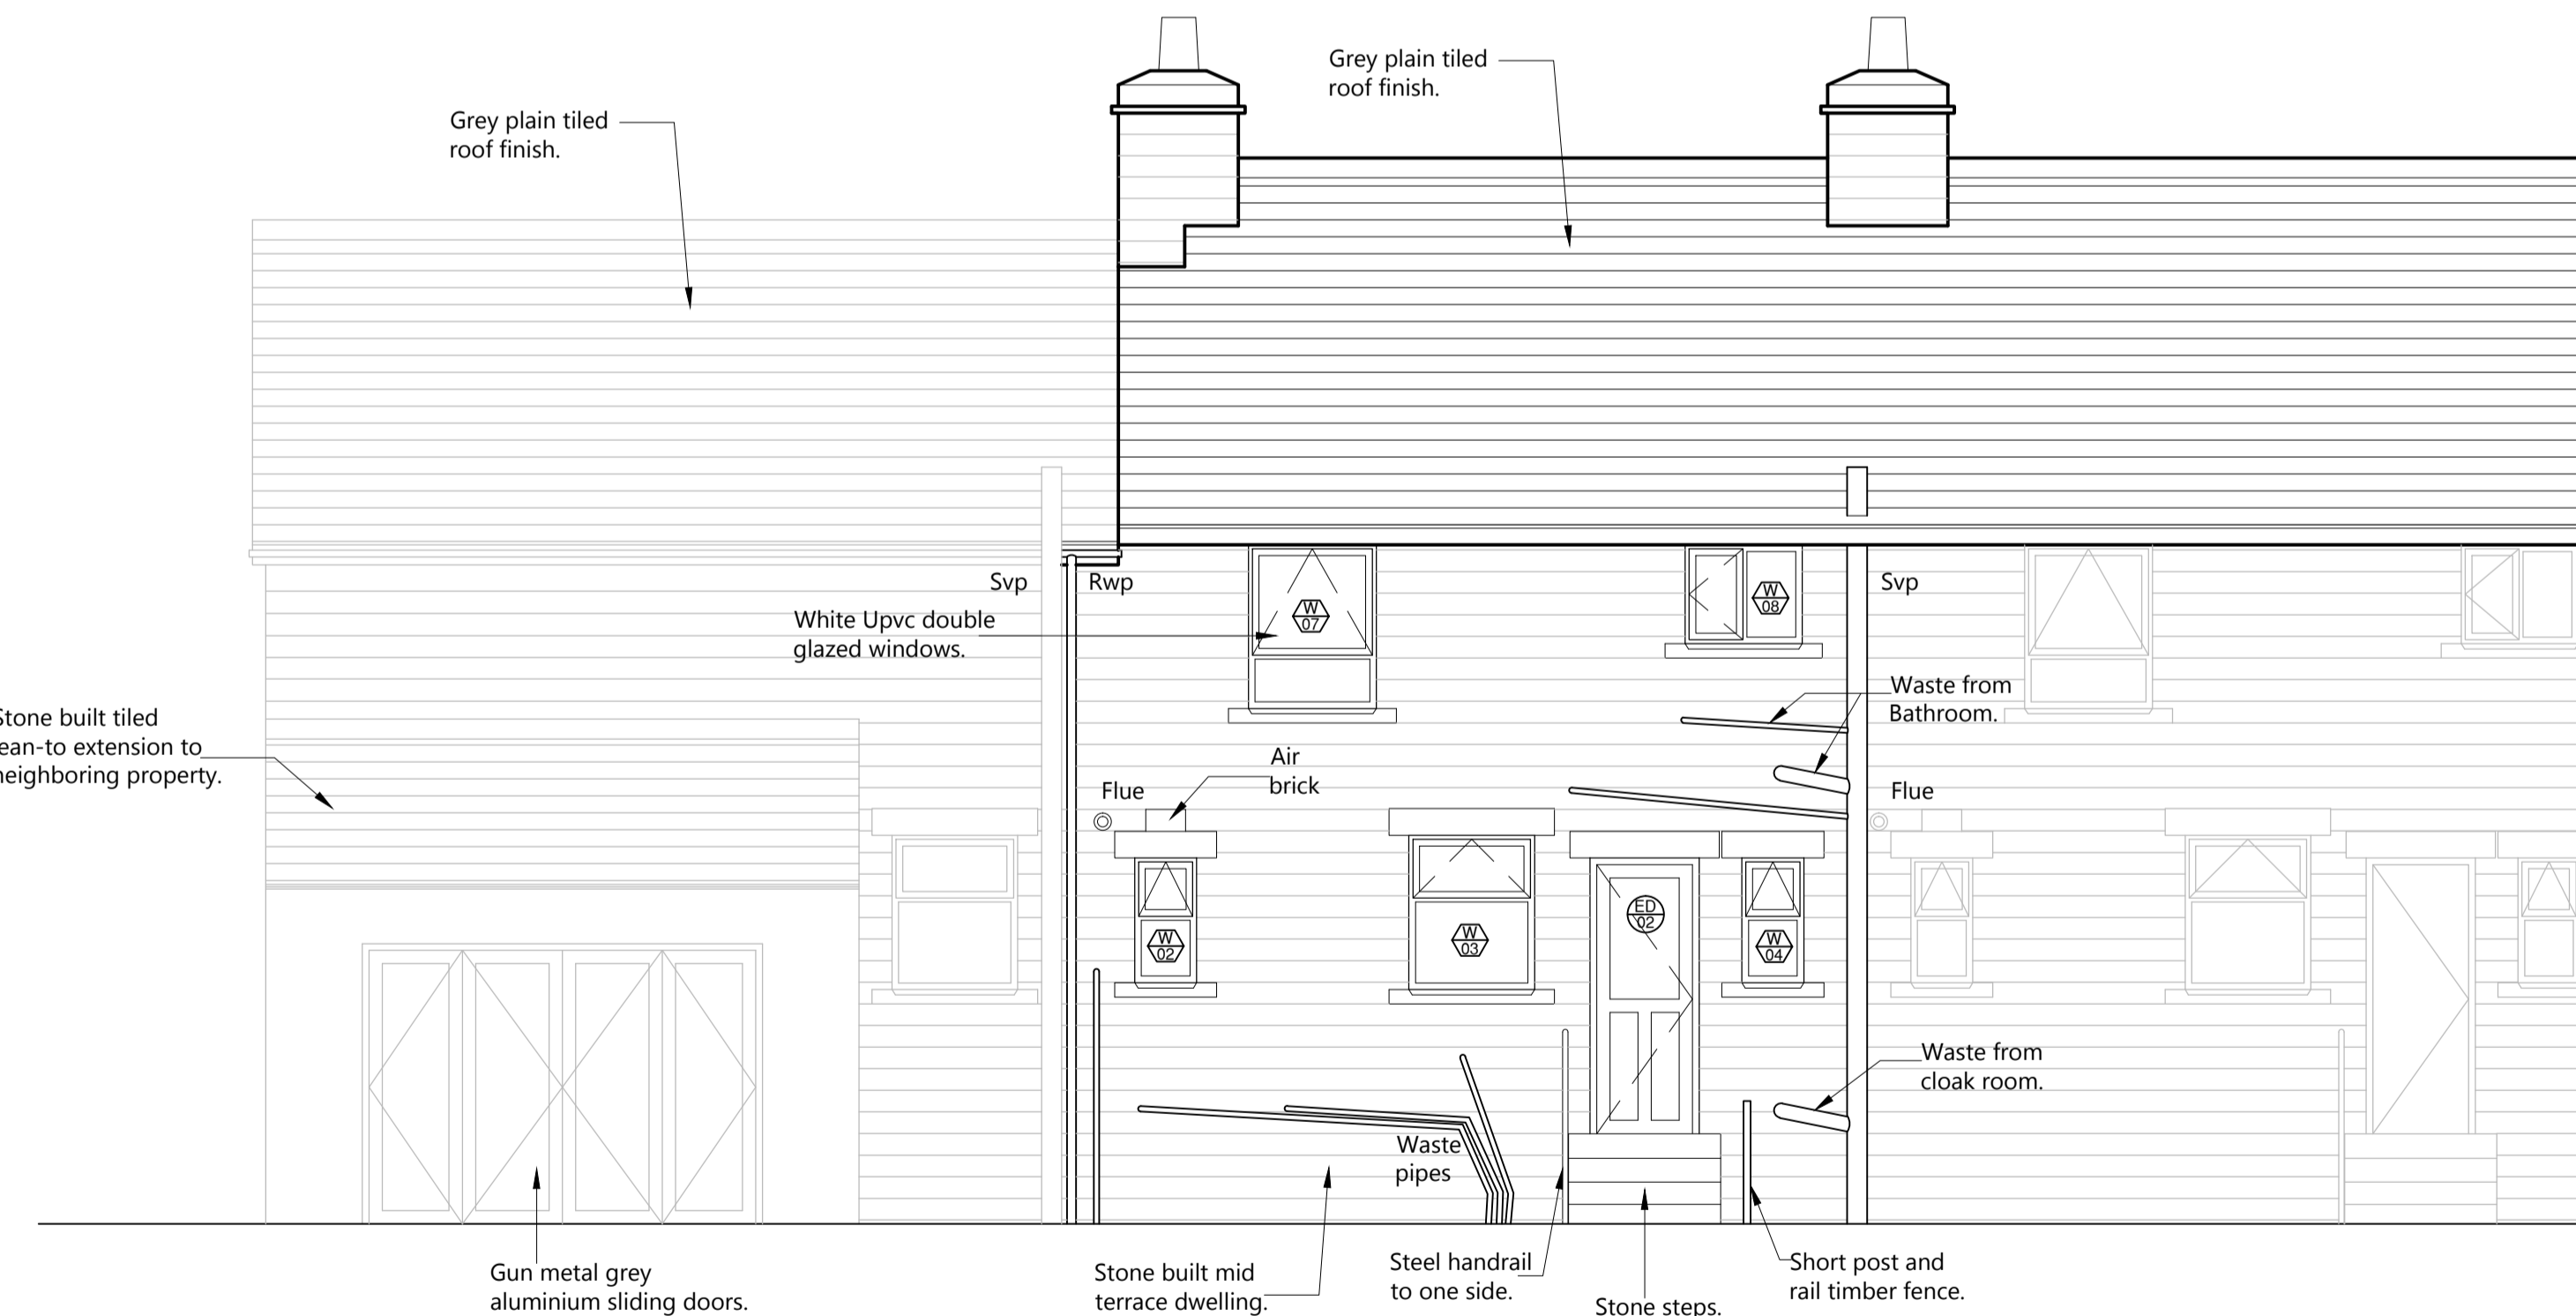

Rear Elevation as Existing @ 1:50

<p>THIS DRAWING IS PRODUCED FOR USE IN THIS PROJECT ONLY AND MAY NOT BE USED FOR ANY OTHER PURPOSE. NPS PROPERTY CONSULTANTS LTD ACCEPT NO LIABILITY FOR THE USE OF THIS DRAWING OTHER THAN THE PURPOSE FOR WHICH IT WAS INTENDED IN CONNECTION WITH THIS PROJECT AS RECORDED IN THE PURPOSE FOR ISSUE AND FILE STATUS CODE.</p>		<p>RESPONSIBILITY IS NOT ACCEPTED FOR OTHERS SCALING DIRECTLY FROM THIS DRAWING. DO NOT SCALE FROM THIS DRAWING. USE WRITTEN DIMENSIONS ONLY.</p>		<p>CLIENT Berneslai Homes</p>		<p>TITLE Existing Elevations and Section</p>		<p>SCALES 1:50</p>		<p>DISCIPLINE ARCHITECT</p>		<p>PROJECT NUMBER 17-1-1078</p>			
<p>THIS DRAWING MAY NOT BE REPRODUCED IN ANY FORM WITHOUT PRIOR WRITTEN AGREEMENT OF NPS PROPERTY CONSULTANTS LTD.</p>		<p>0m 0.5 1.0 1.5 3.0m ORIGINAL SHEET SIZE A1</p>		<p>PROJECT 4 Orchard Terrace, Cawthorne Proposed Rear Extension</p>		<p>DRAWING NUMBER NPS-DR-A-(00)-120</p>		<p>REV CODE P 1</p>		<p>STATUS CODE S2</p>		<p>PURPOSE OF ISSUE PLANNING APPROVAL</p>		<p>DRAWN BY SBL</p>	
<p>© CROWN COPYRIGHT AND DATABASE RIGHTS 2016 ORDNANCE SURVEY LICENCE NUMBER 100022264</p>		<p>Scale bar and sheet size information.</p>		<p>Project title and location.</p>		<p>Drawing number and revision code.</p>		<p>Status code and purpose of issue.</p>		<p>Drawn by name.</p>		<p>Copyright and date information.</p>		<p>Copyright and date information.</p>	