




TYPE D: PLOT 10,15,16,20

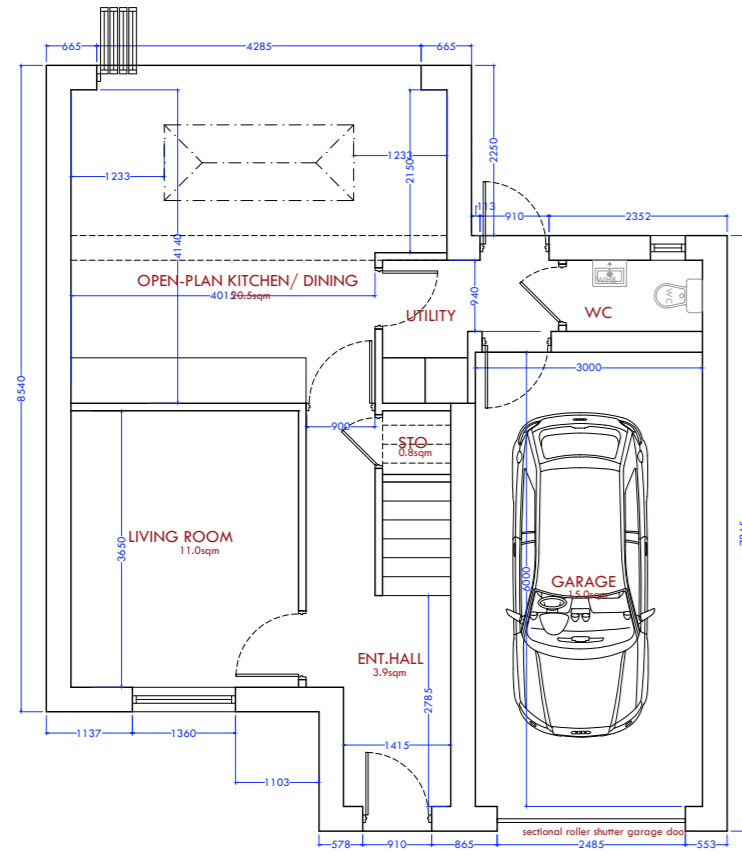

Proposed Ground Floor

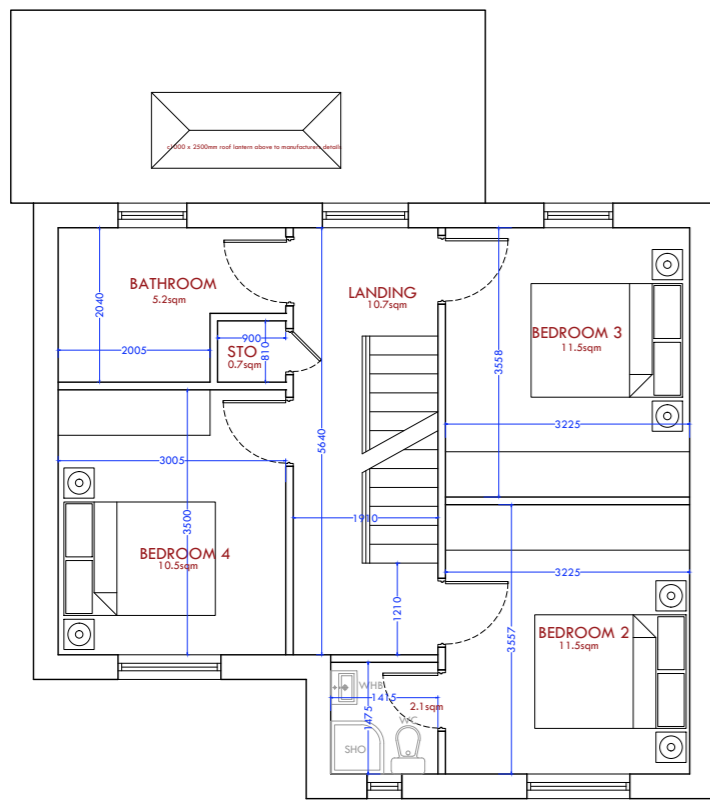


Proposed First Floor

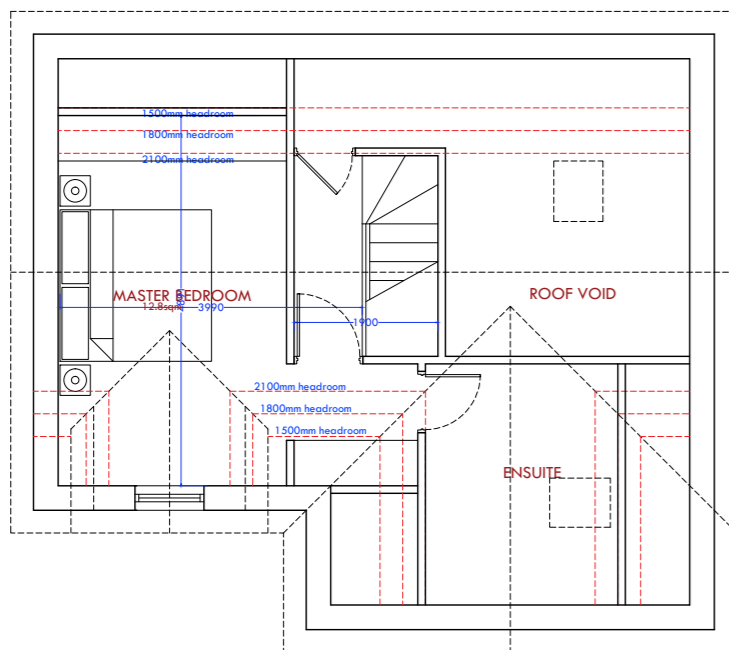

Proposed Loft Floor




Proposed Front Elevation

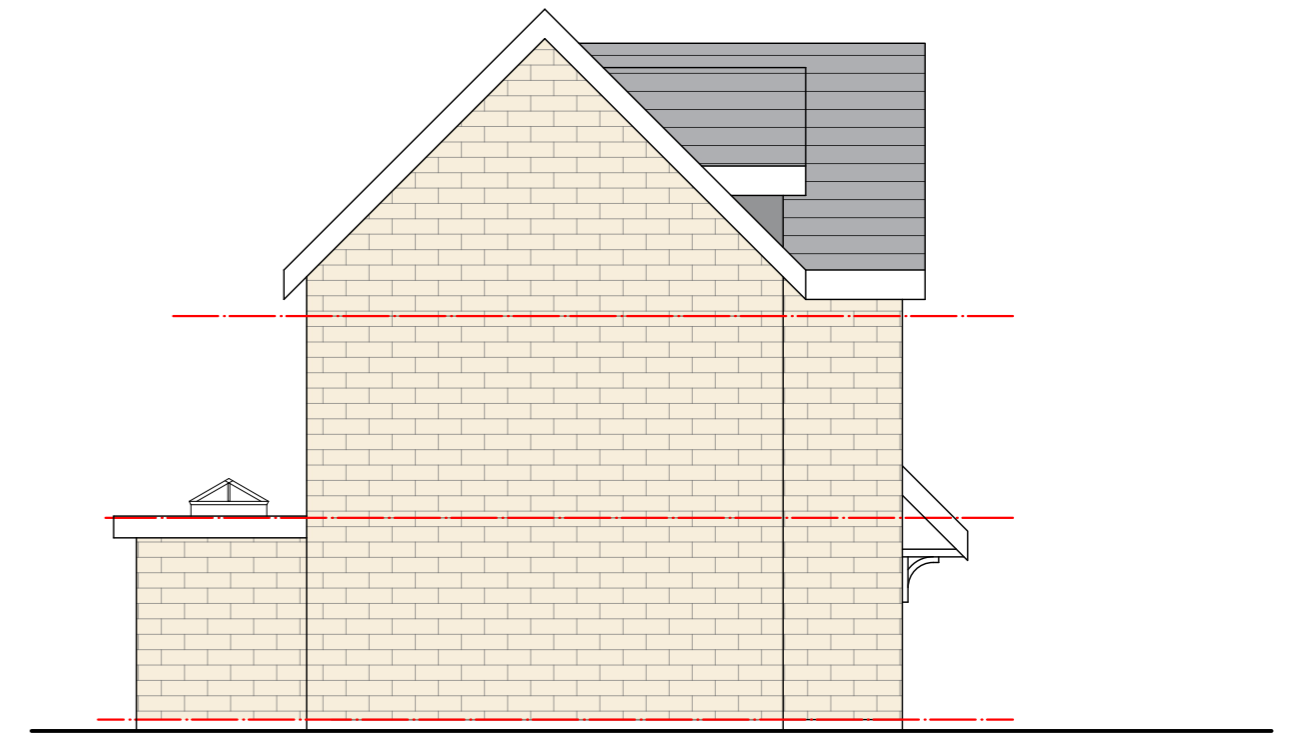

Proposed Side Elevation



Proposed Rear Elevation

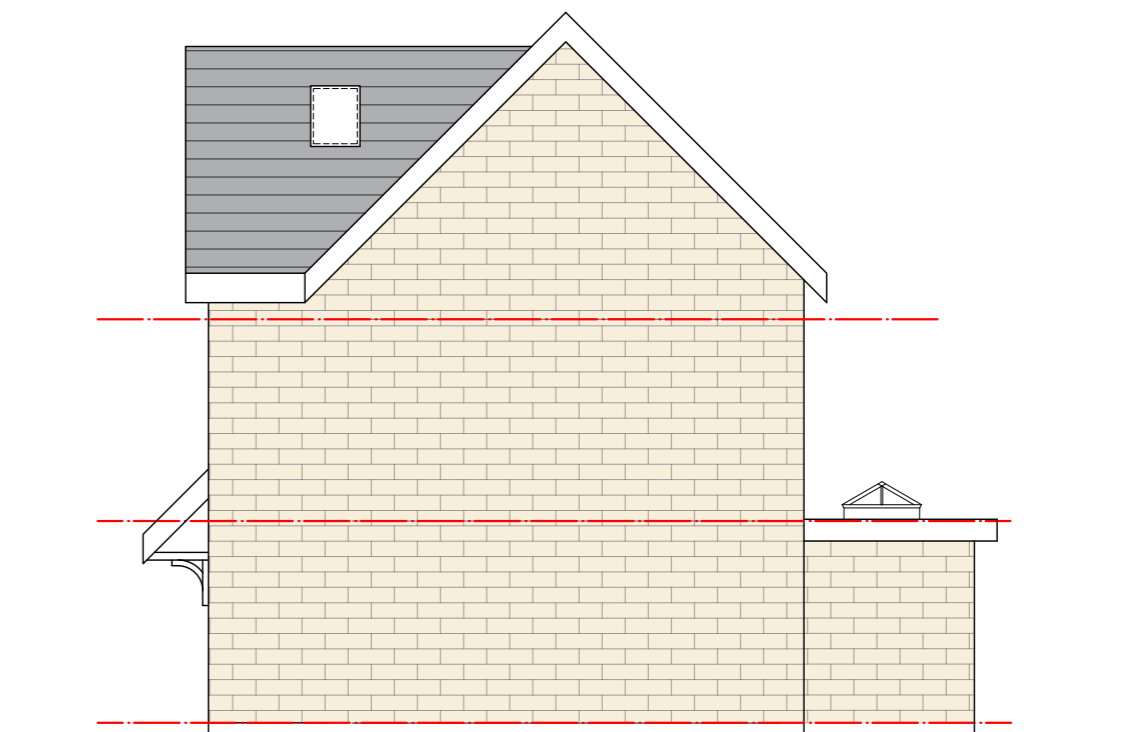

Proposed Side Elevation

02	Garage size increased on per LPA Highways comment	TK	05.11.22
01	Changes as discussed with client	GM	22.07.22
Rev:	Amendments:	Drawn by:	Date:

mkw:architecture
architectural | design | development | consultancy
award-winning practice

mkw Architecture Ltd
Suite 4, East Business Centre, Dewey St, Oldham, OL8 9FF
Tel: 0161 275 1118 | Email: info@mkwarch.co.uk | www.mkwarch.co.uk

Client:
Sourced Capital

Project Name:
Proposed Residential Development of 22no Dwellings

Site Address:
Land off Roughbircworth Lane, Oxspring, Barnsley, S36 8YZ

Drawing Sheet:
Proposed House Type D: Plans and Elevations

Proj No:	21-118	Drawn By:	GM	Checked By:	MKW	Date of Issue:	18.10.21
Drawn By:	GM	Checked By:	MKW	Date of Issue:	18.10.21		

Scale: 1:100

0 1 2 3 4 5

AWARDS: RIBA AWARDS FOR ARCHITECTURE 2022
RIBA AWARDS FOR ARCHITECTURE 2021
RIBA AWARDS FOR ARCHITECTURE 2020