

PROPOSED FRONT ELEVATION
SCALE 1:100


PROPOSED SIDE ELEVATION
SCALE 1:100

PROPOSED REAR ELEVATION
SCALE 1:100


PROPOSED SIDE ELEVATION
SCALE 1:100




EXISTING FRONT ELEVATION
SCALE 1:100

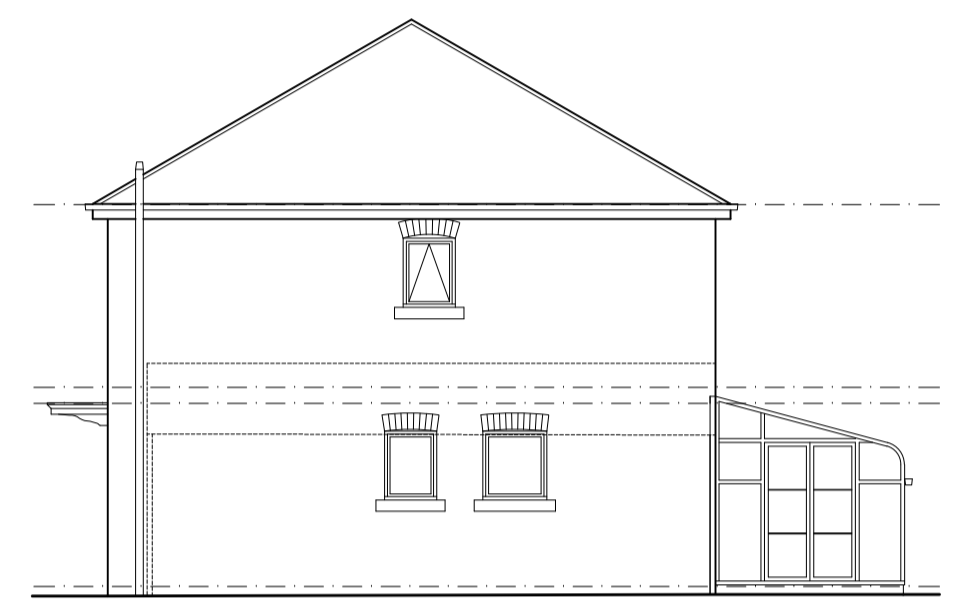


EXISTING SIDE ELEVATION
SCALE 1:100

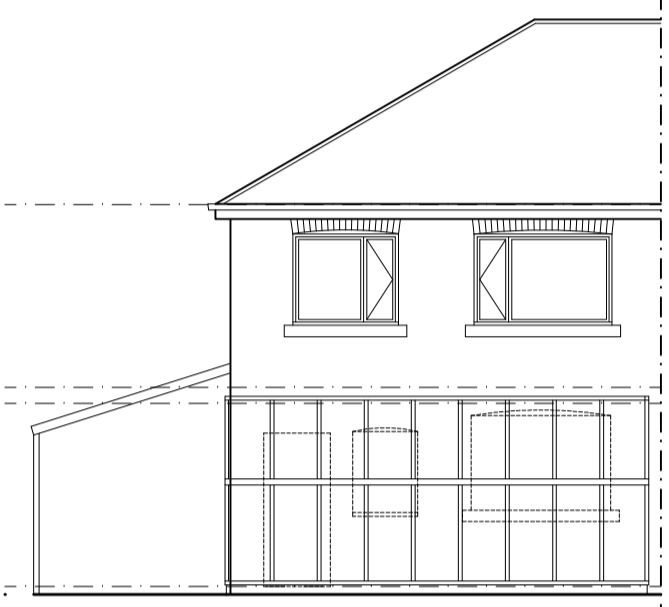


EXISTING REAR ELEVATION
SCALE 1:100

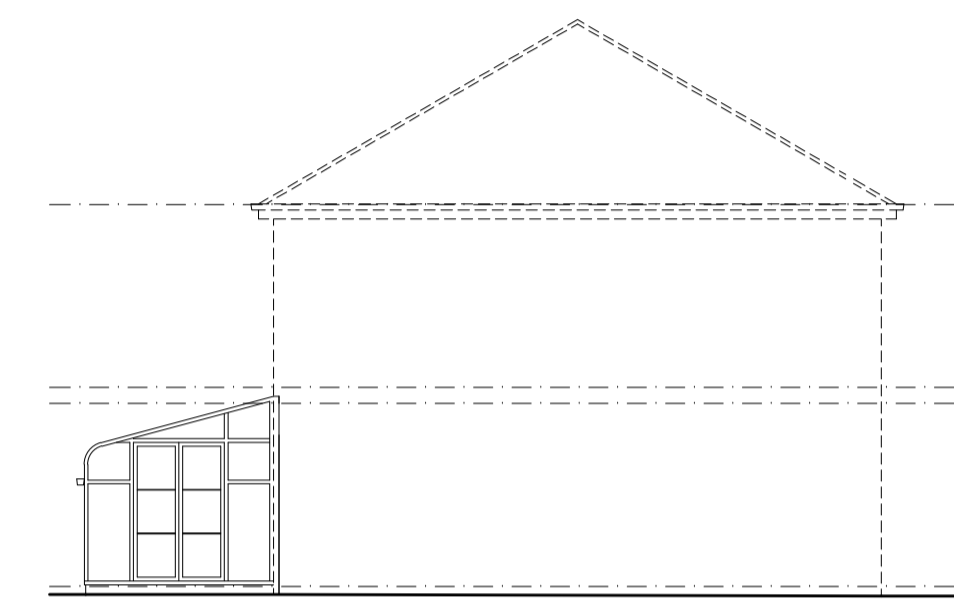


EXISTING SIDE ELEVATION
SCALE 1:100

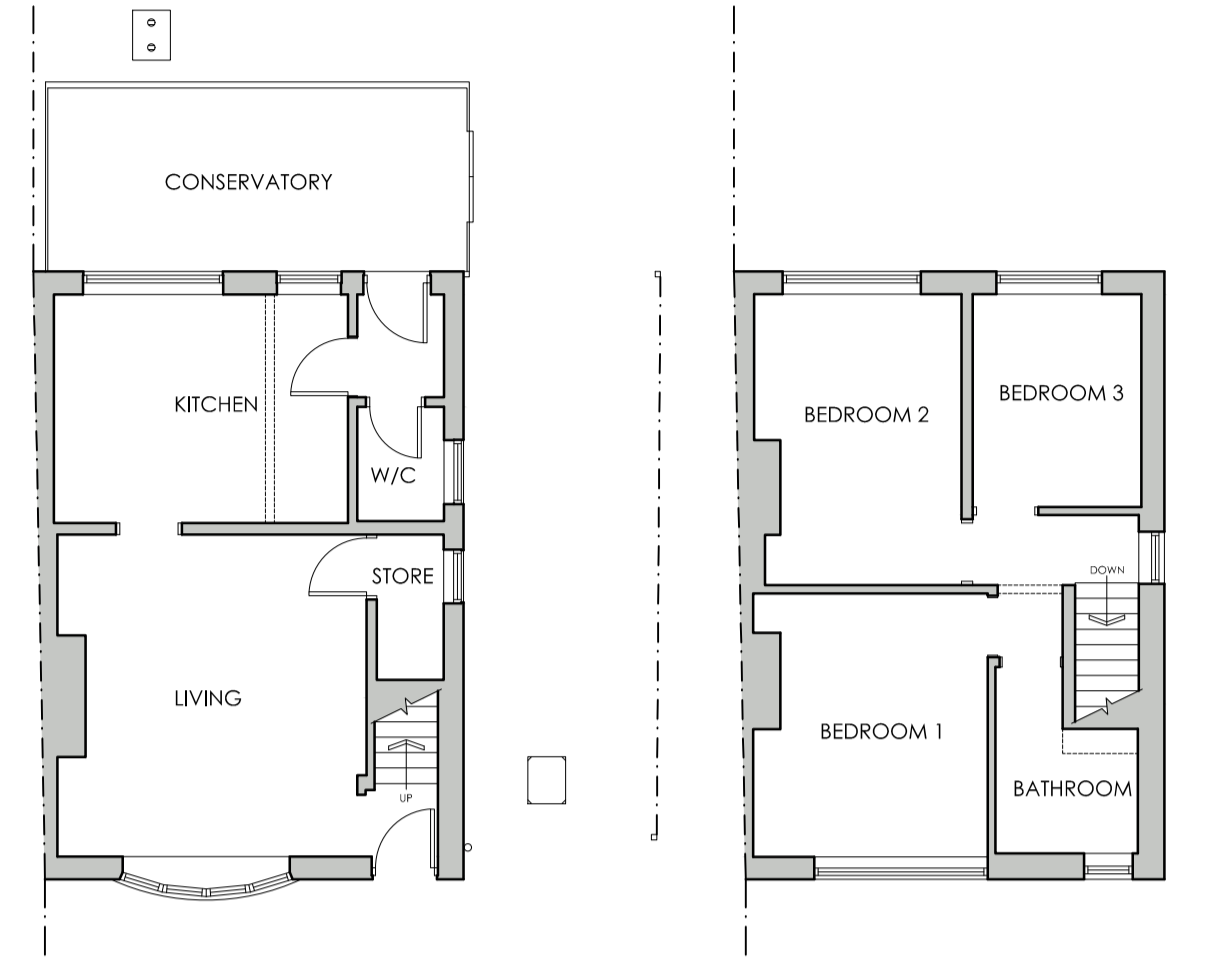

EXISTING FLOOR PLANS
SCALE 1:100

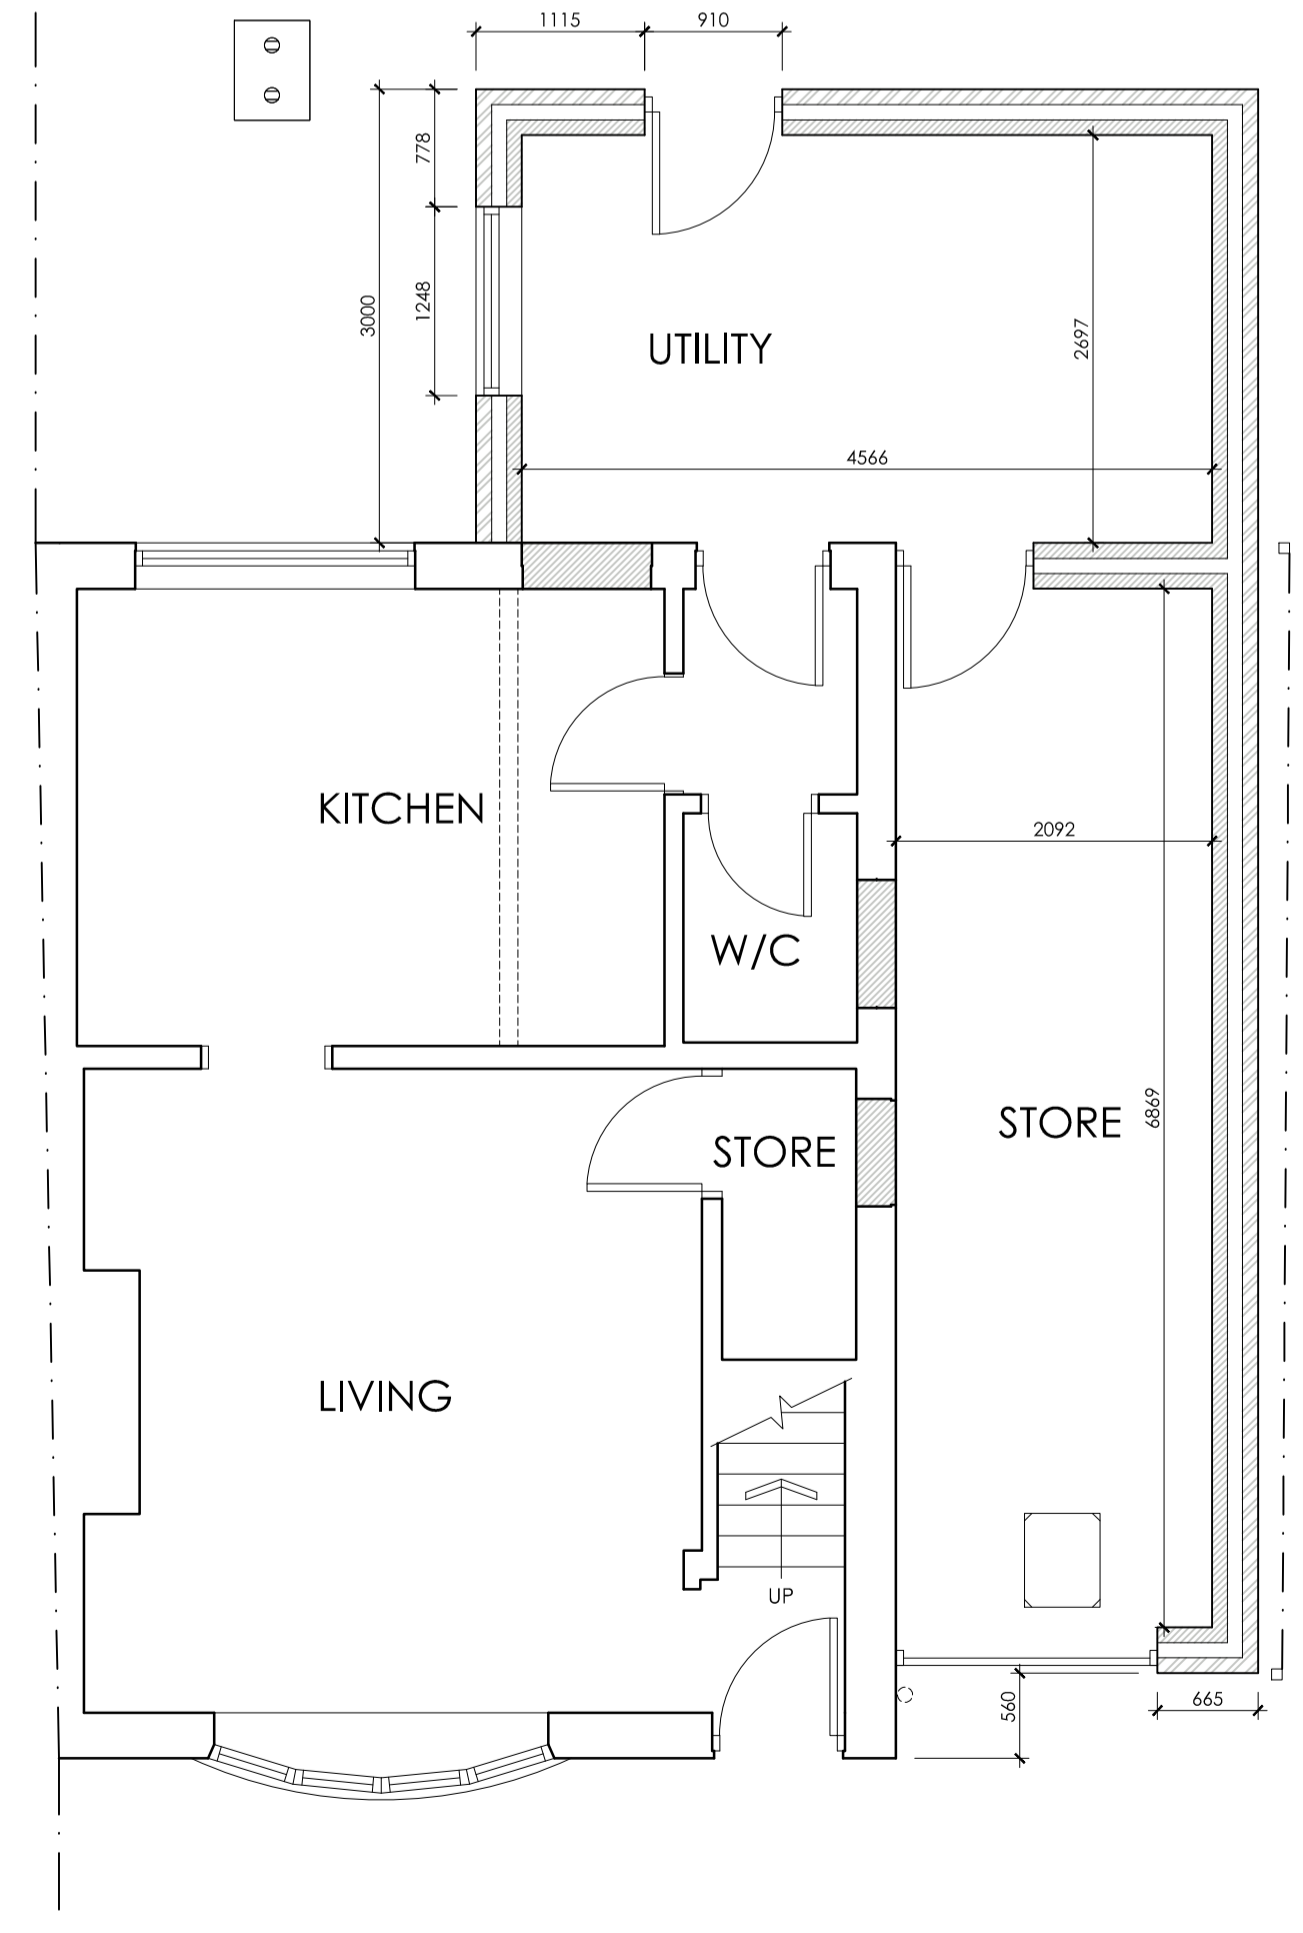

PROPOSED GROUND FLOOR PLAN
SCALE 1:50

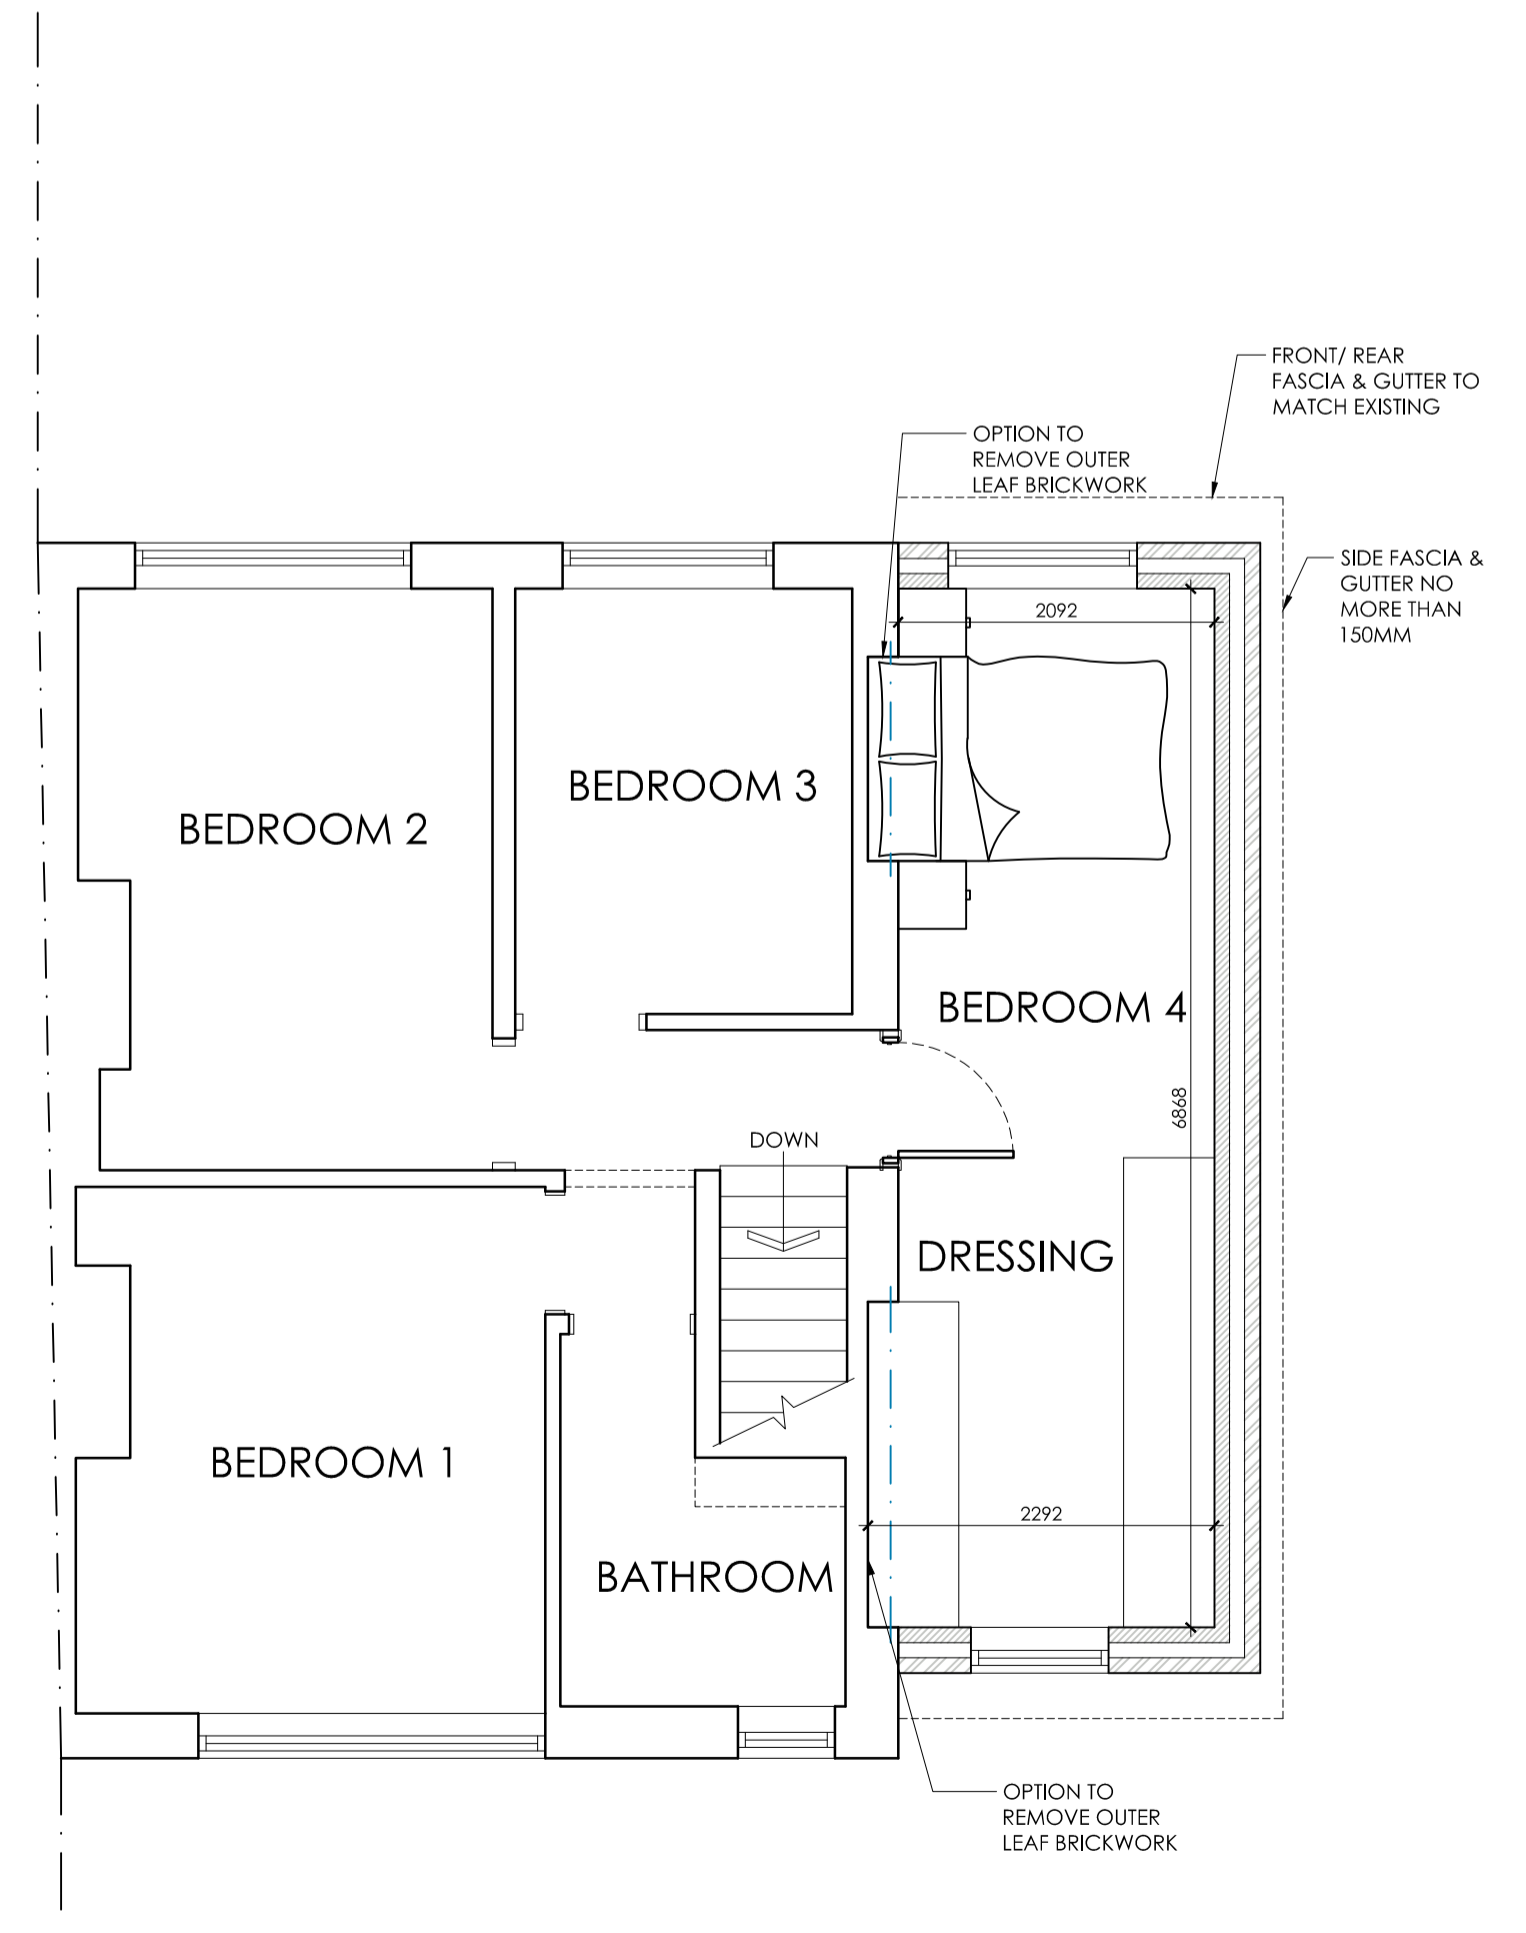

PROPOSED FIRST FLOOR PLAN
SCALE 1:50



LOCATION PLAN
SCALE 1:1250

BLOCK PLAN
SCALE 1:500

		OFFICE ONE, 34 VICTORIA ROAD, BARNSELY, S70 2BU Phone: 01226 208482 Email: info@whiteaguspартnership.co.uk Web: www.whiteaguspартnership.co.uk	
ARCHITECTURAL SERVICES			
Project: PROPOSED EXTENSION AT 56 MOORLAND TERRACE, CUDWORTH BARNSELY, S72 8HN		Client: MRS SARAH MCFARLANE	
Drawing Title: PLANS AND ELEVATIONS		Date: OCTOBER 2022	Scale: 1:50 & 1:100 @ A1
		Ref: 22-120	Dwg. No. 01
		Rev. A	
Date 15/11/2022	Suffix A	Description REVISED TO CLIENTS REQUIREMENTS	Date 12/01/2023
	Suffix B	Description AMENDED AT PLANNING REQUEST	