

Do not scale from this drawing. If in doubt ask.

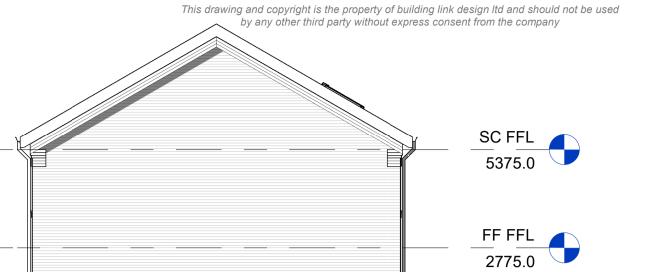

Side Elevation 2 1 : 100 Front Elevation

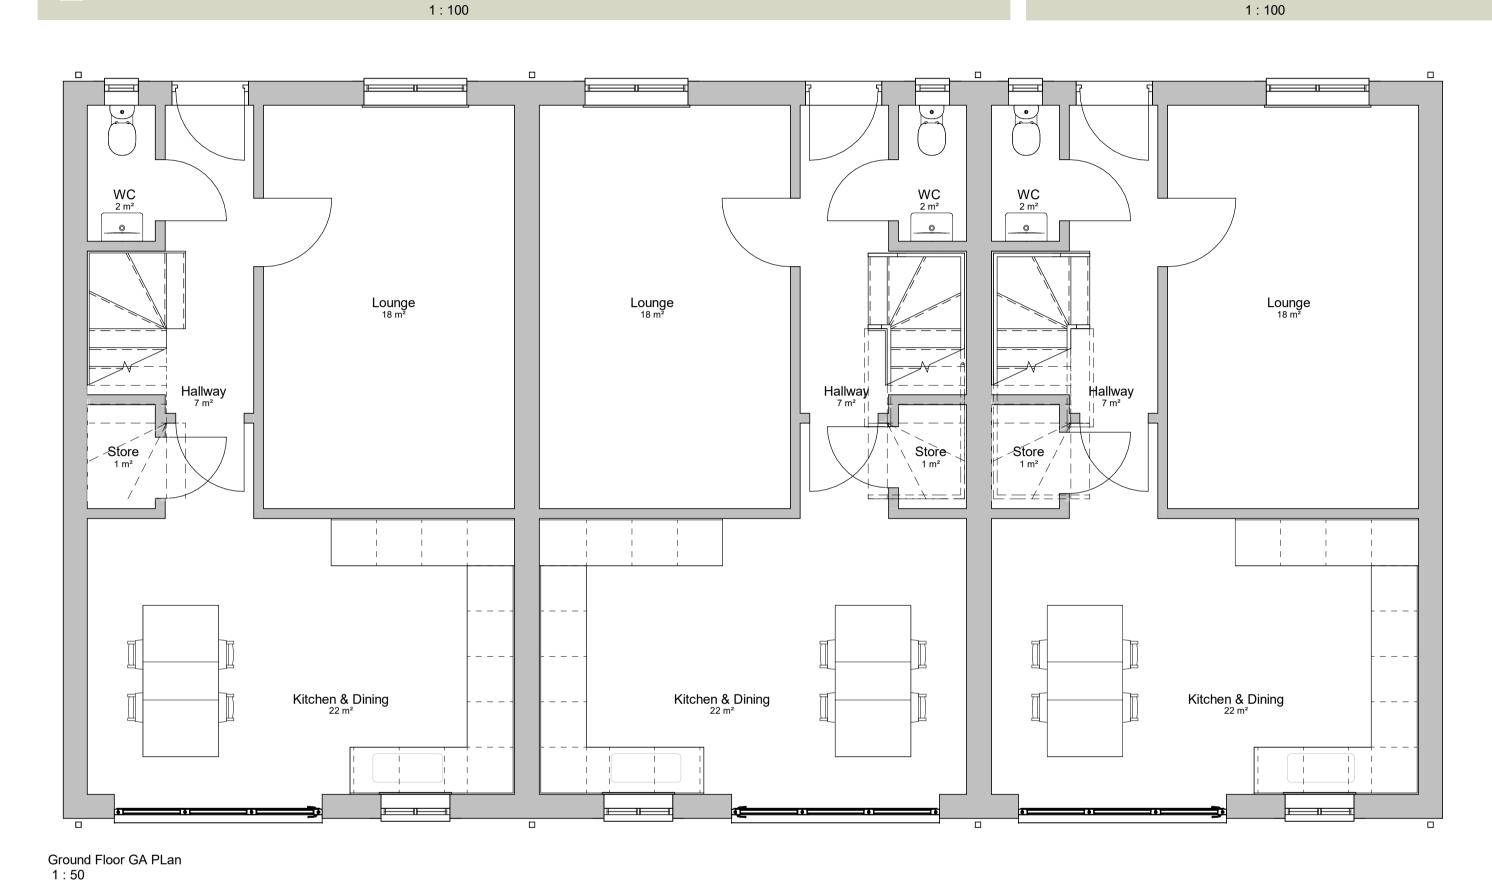

Side Elevation

Second Floor GA Plan 1 : 50

Rear Elevation

SC FFL 5375.0

FF FFL 2775.0

Master Bedroom Master Bedroom Master Bedroom Ensuite 5 m² Ensuite Ensuite [\_\_\_ = = = = = = ] 

Bathroom Bathroom 5 m² Bathroom Single Bedroom Single Bedroom Single Bedroom

Landing 9 m² Landing 9 m² Landing 9 m² Store Store Double Bedroom Double Bedroom Double Bedroom Double Bedroom Double Bedroom Double Bedroom

Development

Pear Tree Farm, Housing

DESCRIPTION

New Housing Development to Land off Church Street, **Brierley** 

DRAWING TITLE **House Type C - Proposed Plans** 

DATE 13.06.24 DRAWN BY LK CHECKED BY DR

4038-153 No

SCALE (@ A1) indicated

A Planning Issue

STATUS OF ISSUE

CLIENT

buildinglinkdesign

15 Thorne Road, Doncaster, DN1 2HG Tel: (01302) 321199 Email: info@buildinglinkdesign.co.uk www.buildinglinkdesign.co.uk

Building Link Design Ltd Company Reg: 4377549



\*\*/\*\*/24

DATE