



COPYRIGHT: This drawing and design and all the information contained herein is the sole copyright of M & JH Design and reproduction in any form is prohibited without the written permission of M & JH Design.

NOTES:
 All dimensions must be checked on site and not scaled from this drawing.
 CONTRACTORS PLEASE NOTE:
 The design is based on the information provided in the specification and related drawings. Any structural work must be carried out to the specification and requirements of the Structural Engineers and any amendments must be reported to the Structural Engineer and approved by the relevant authority.
 All structural work to be inspected at all relevant stages by the Structural Engineer and approved by the relevant authority.
 Any costs and claims for damages, loss of time etc. incurred by falling to comply with the specification, should be reported to the designer prior to any work commencing.


General:
 All work to be carried out strictly in accordance with current Building Regulations and British Standard Codes of Practice.
 All new timber to be treated with recommended fungicide and insect repellent to satisfaction of Local Building Inspector.
 No projections over boundary.

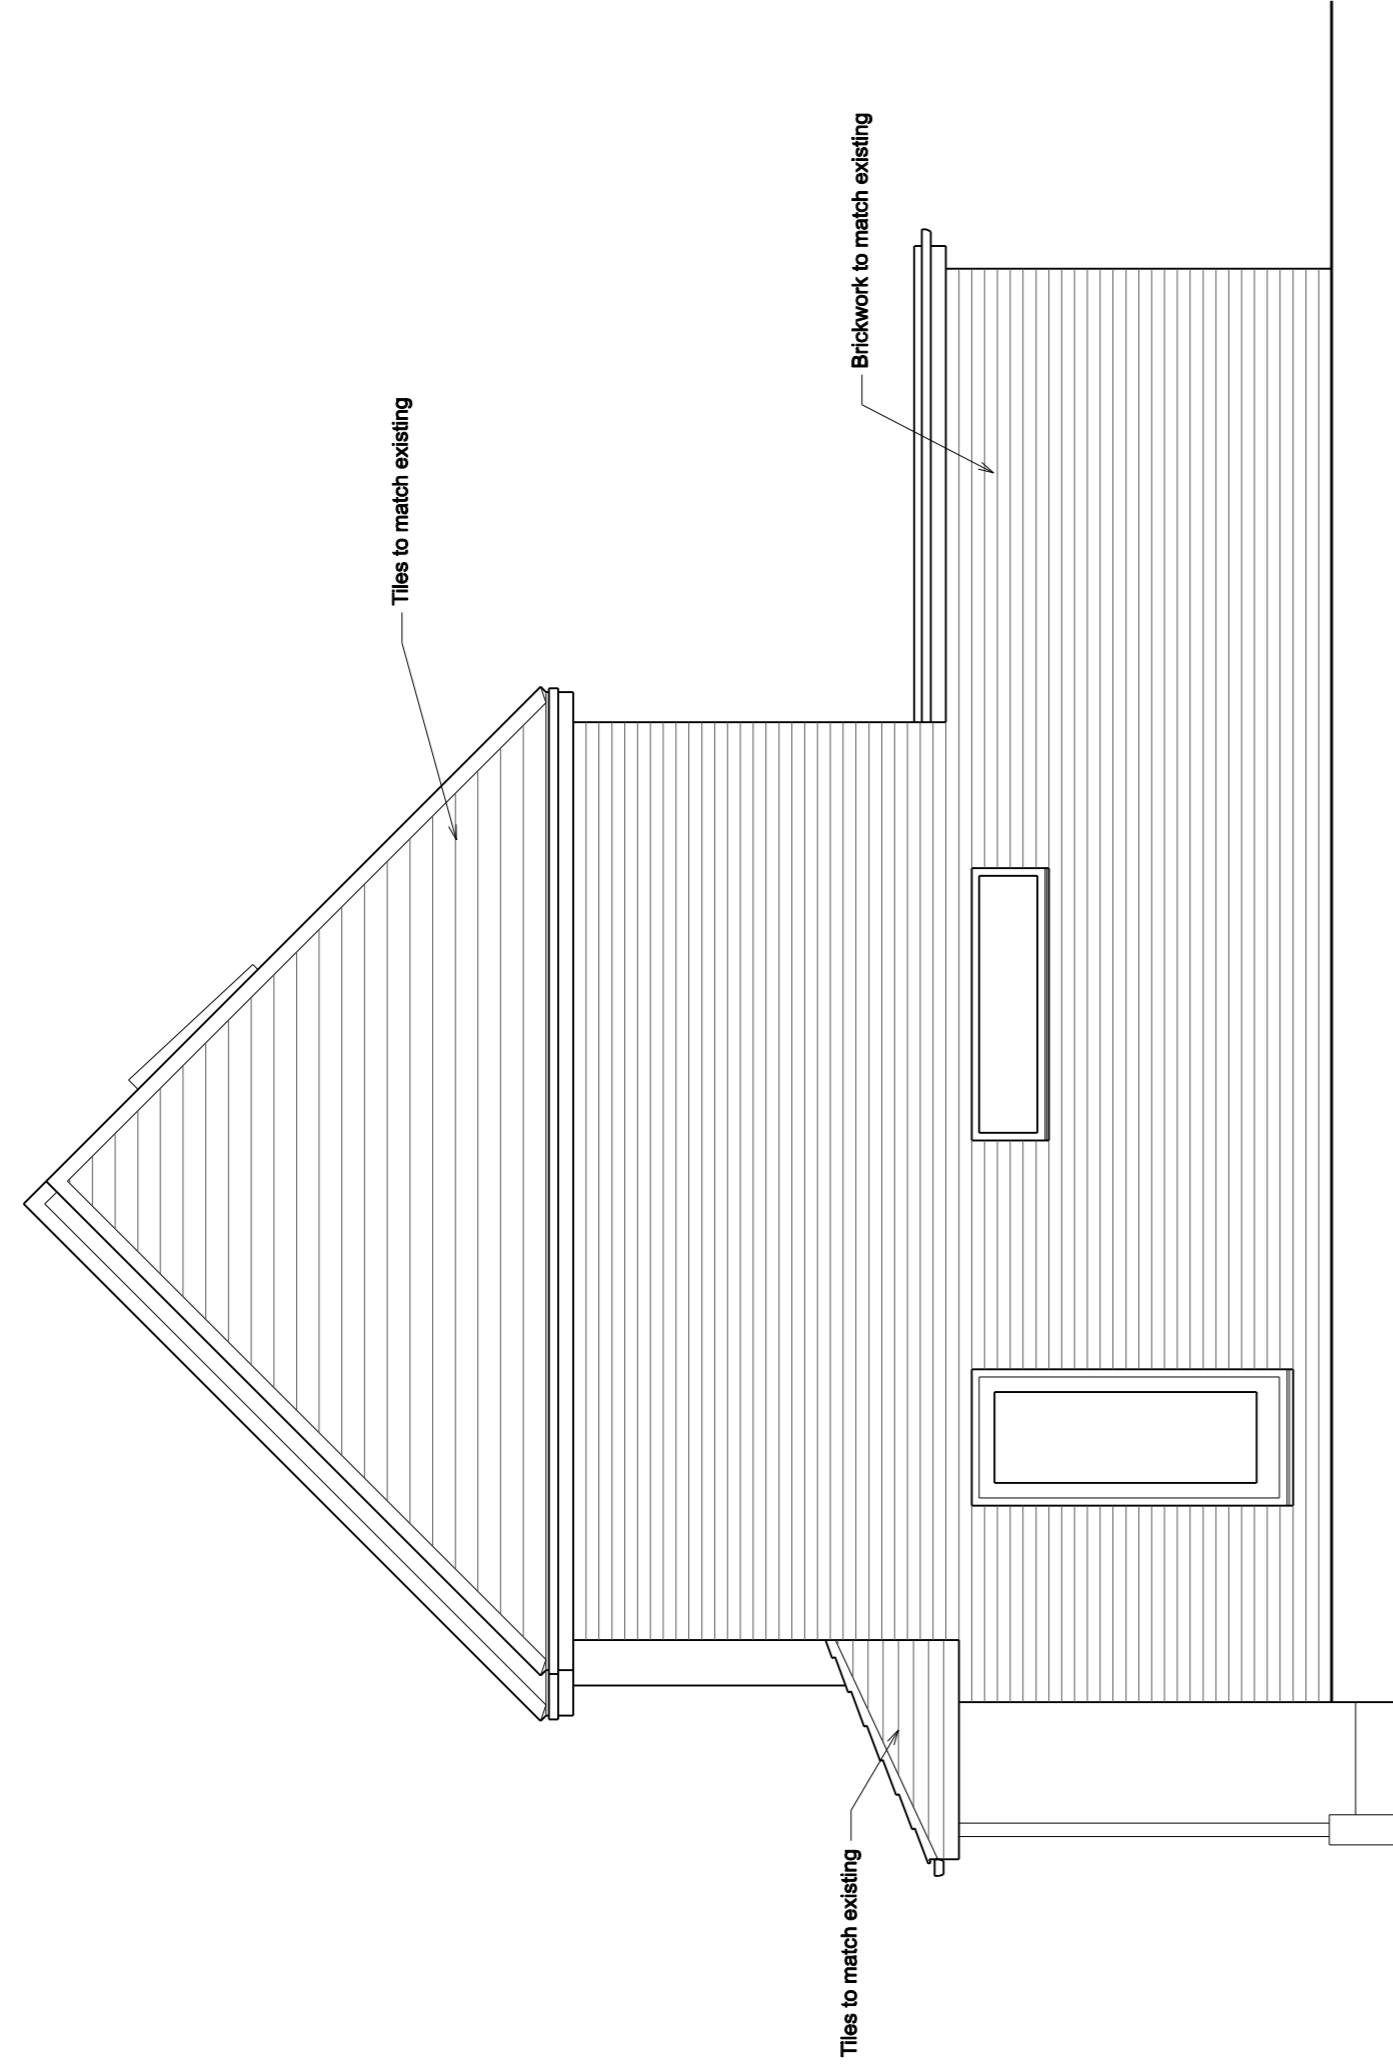


Proposed Side Elevation

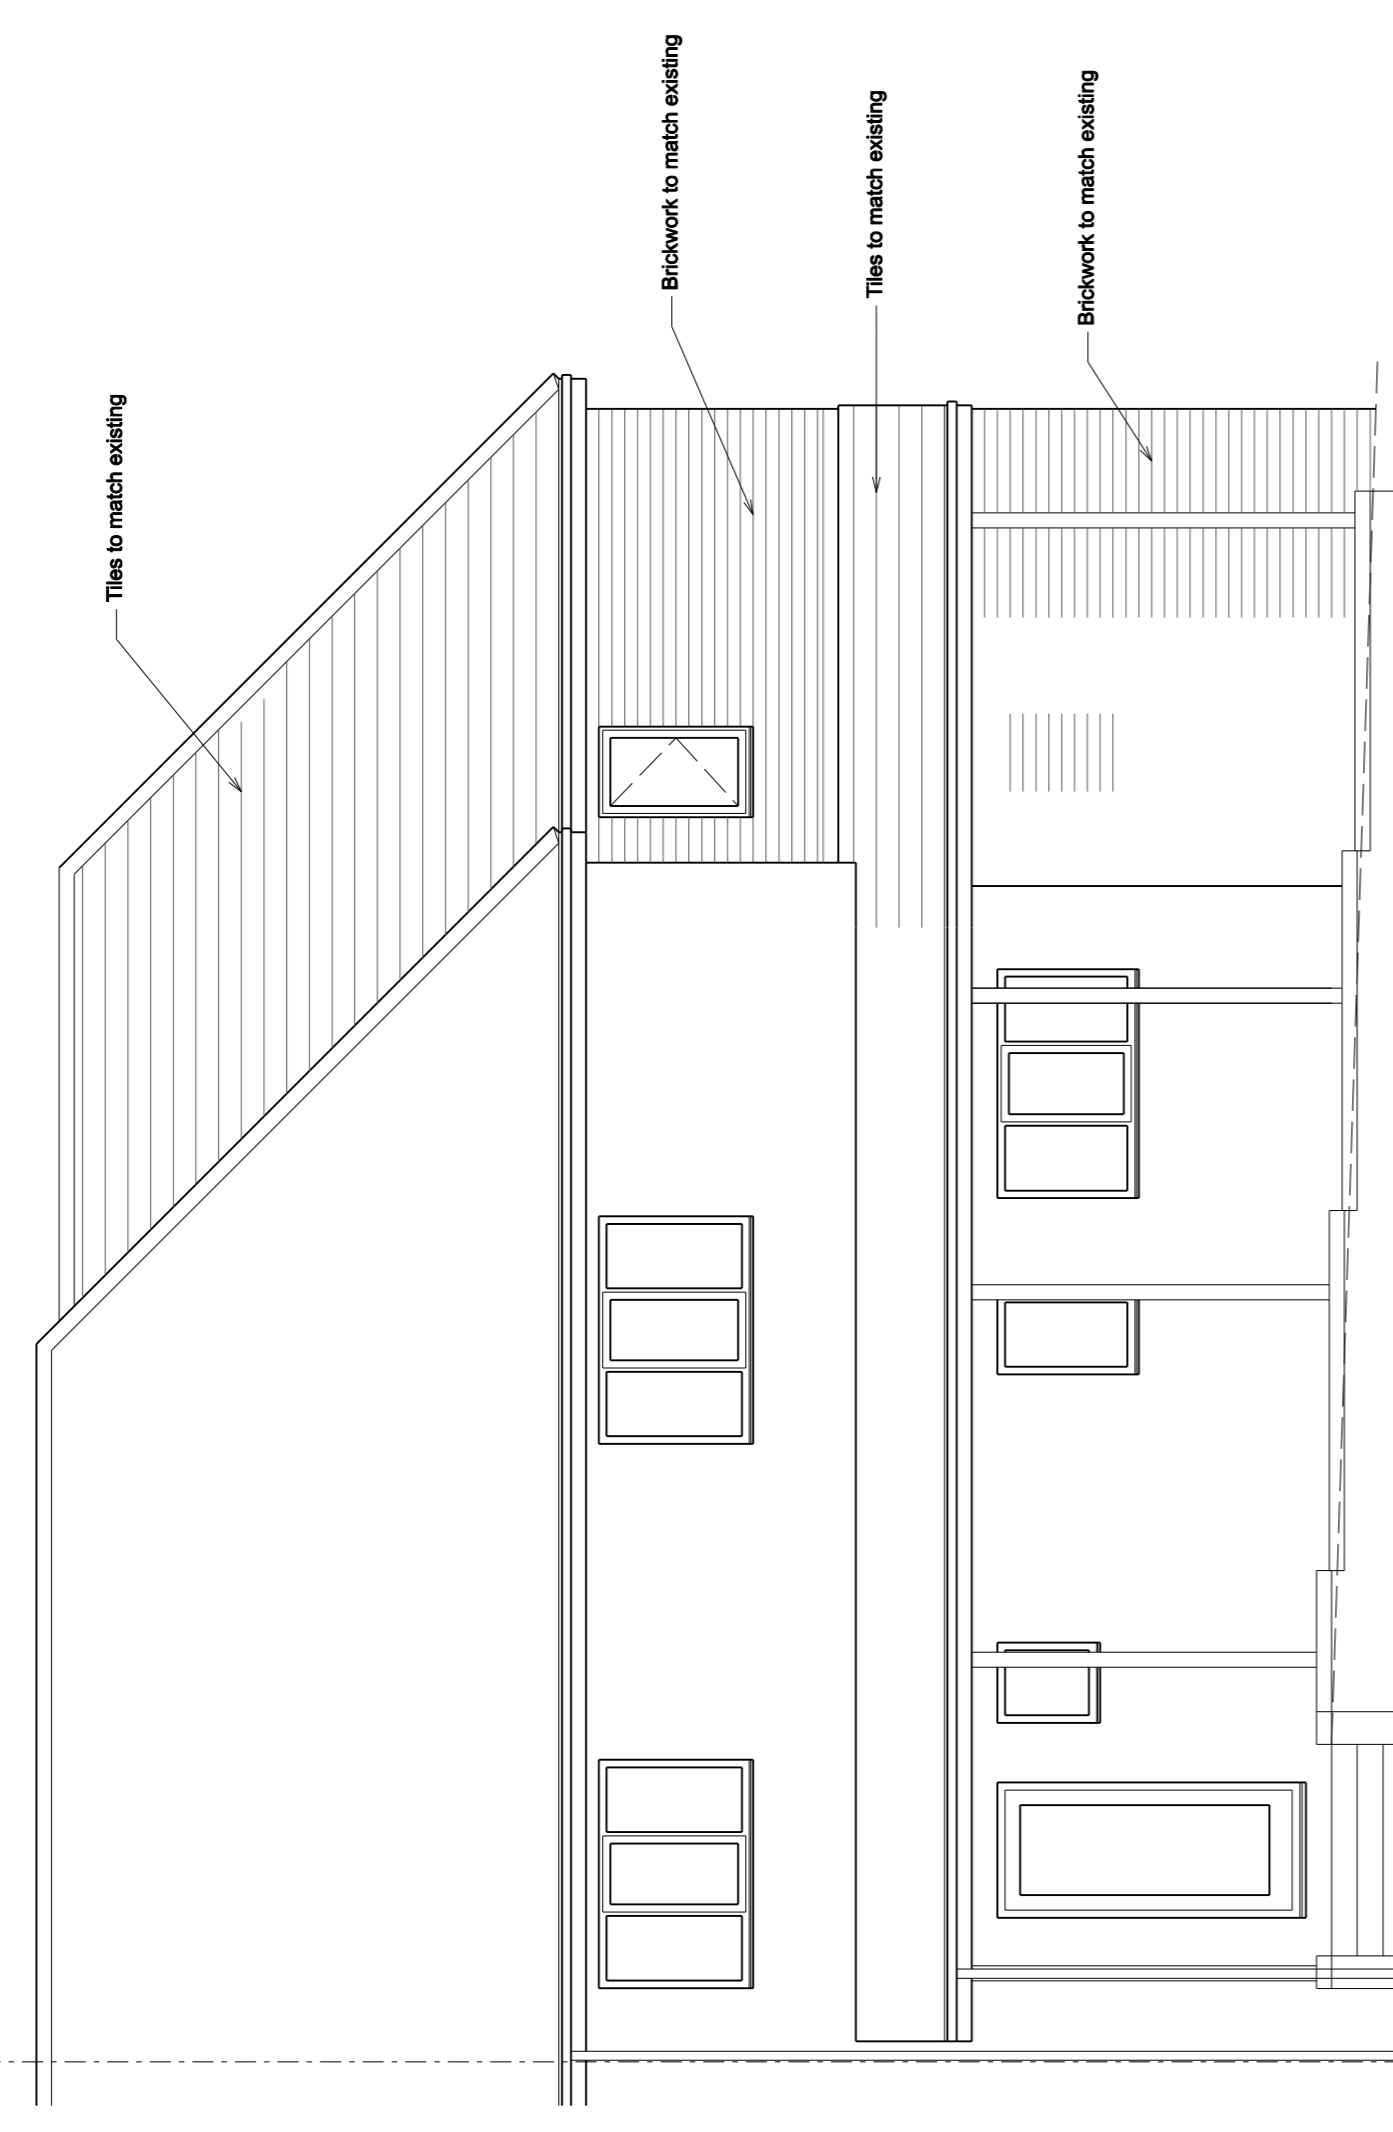

Proposed Front Elevation

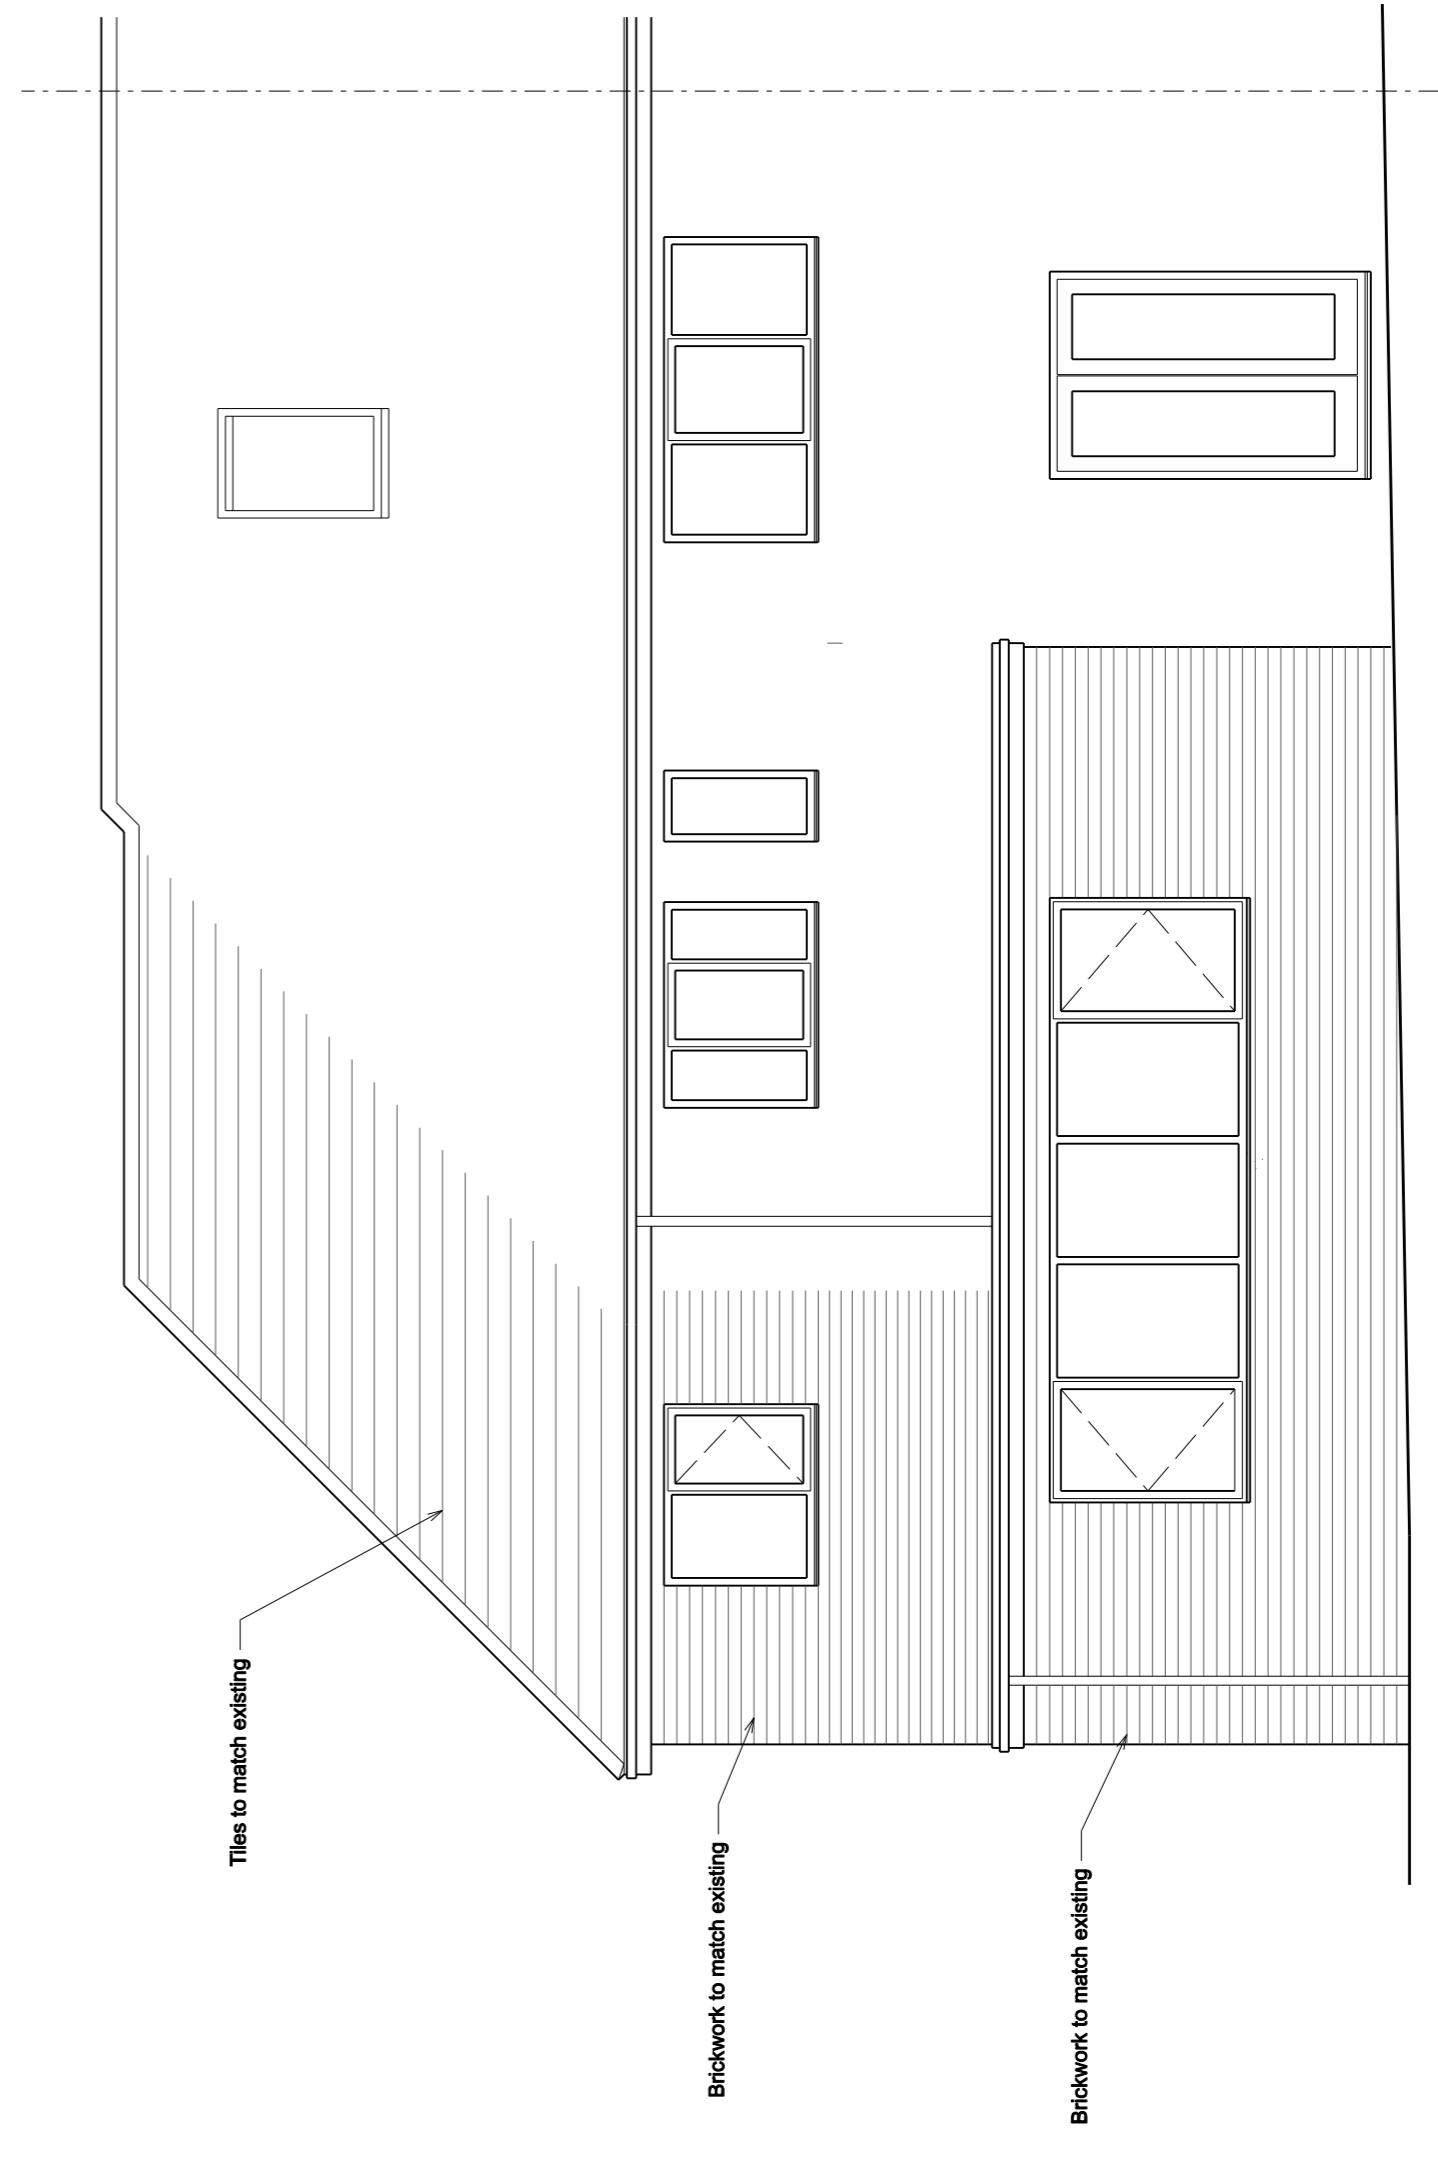

Proposed Rear Elevation

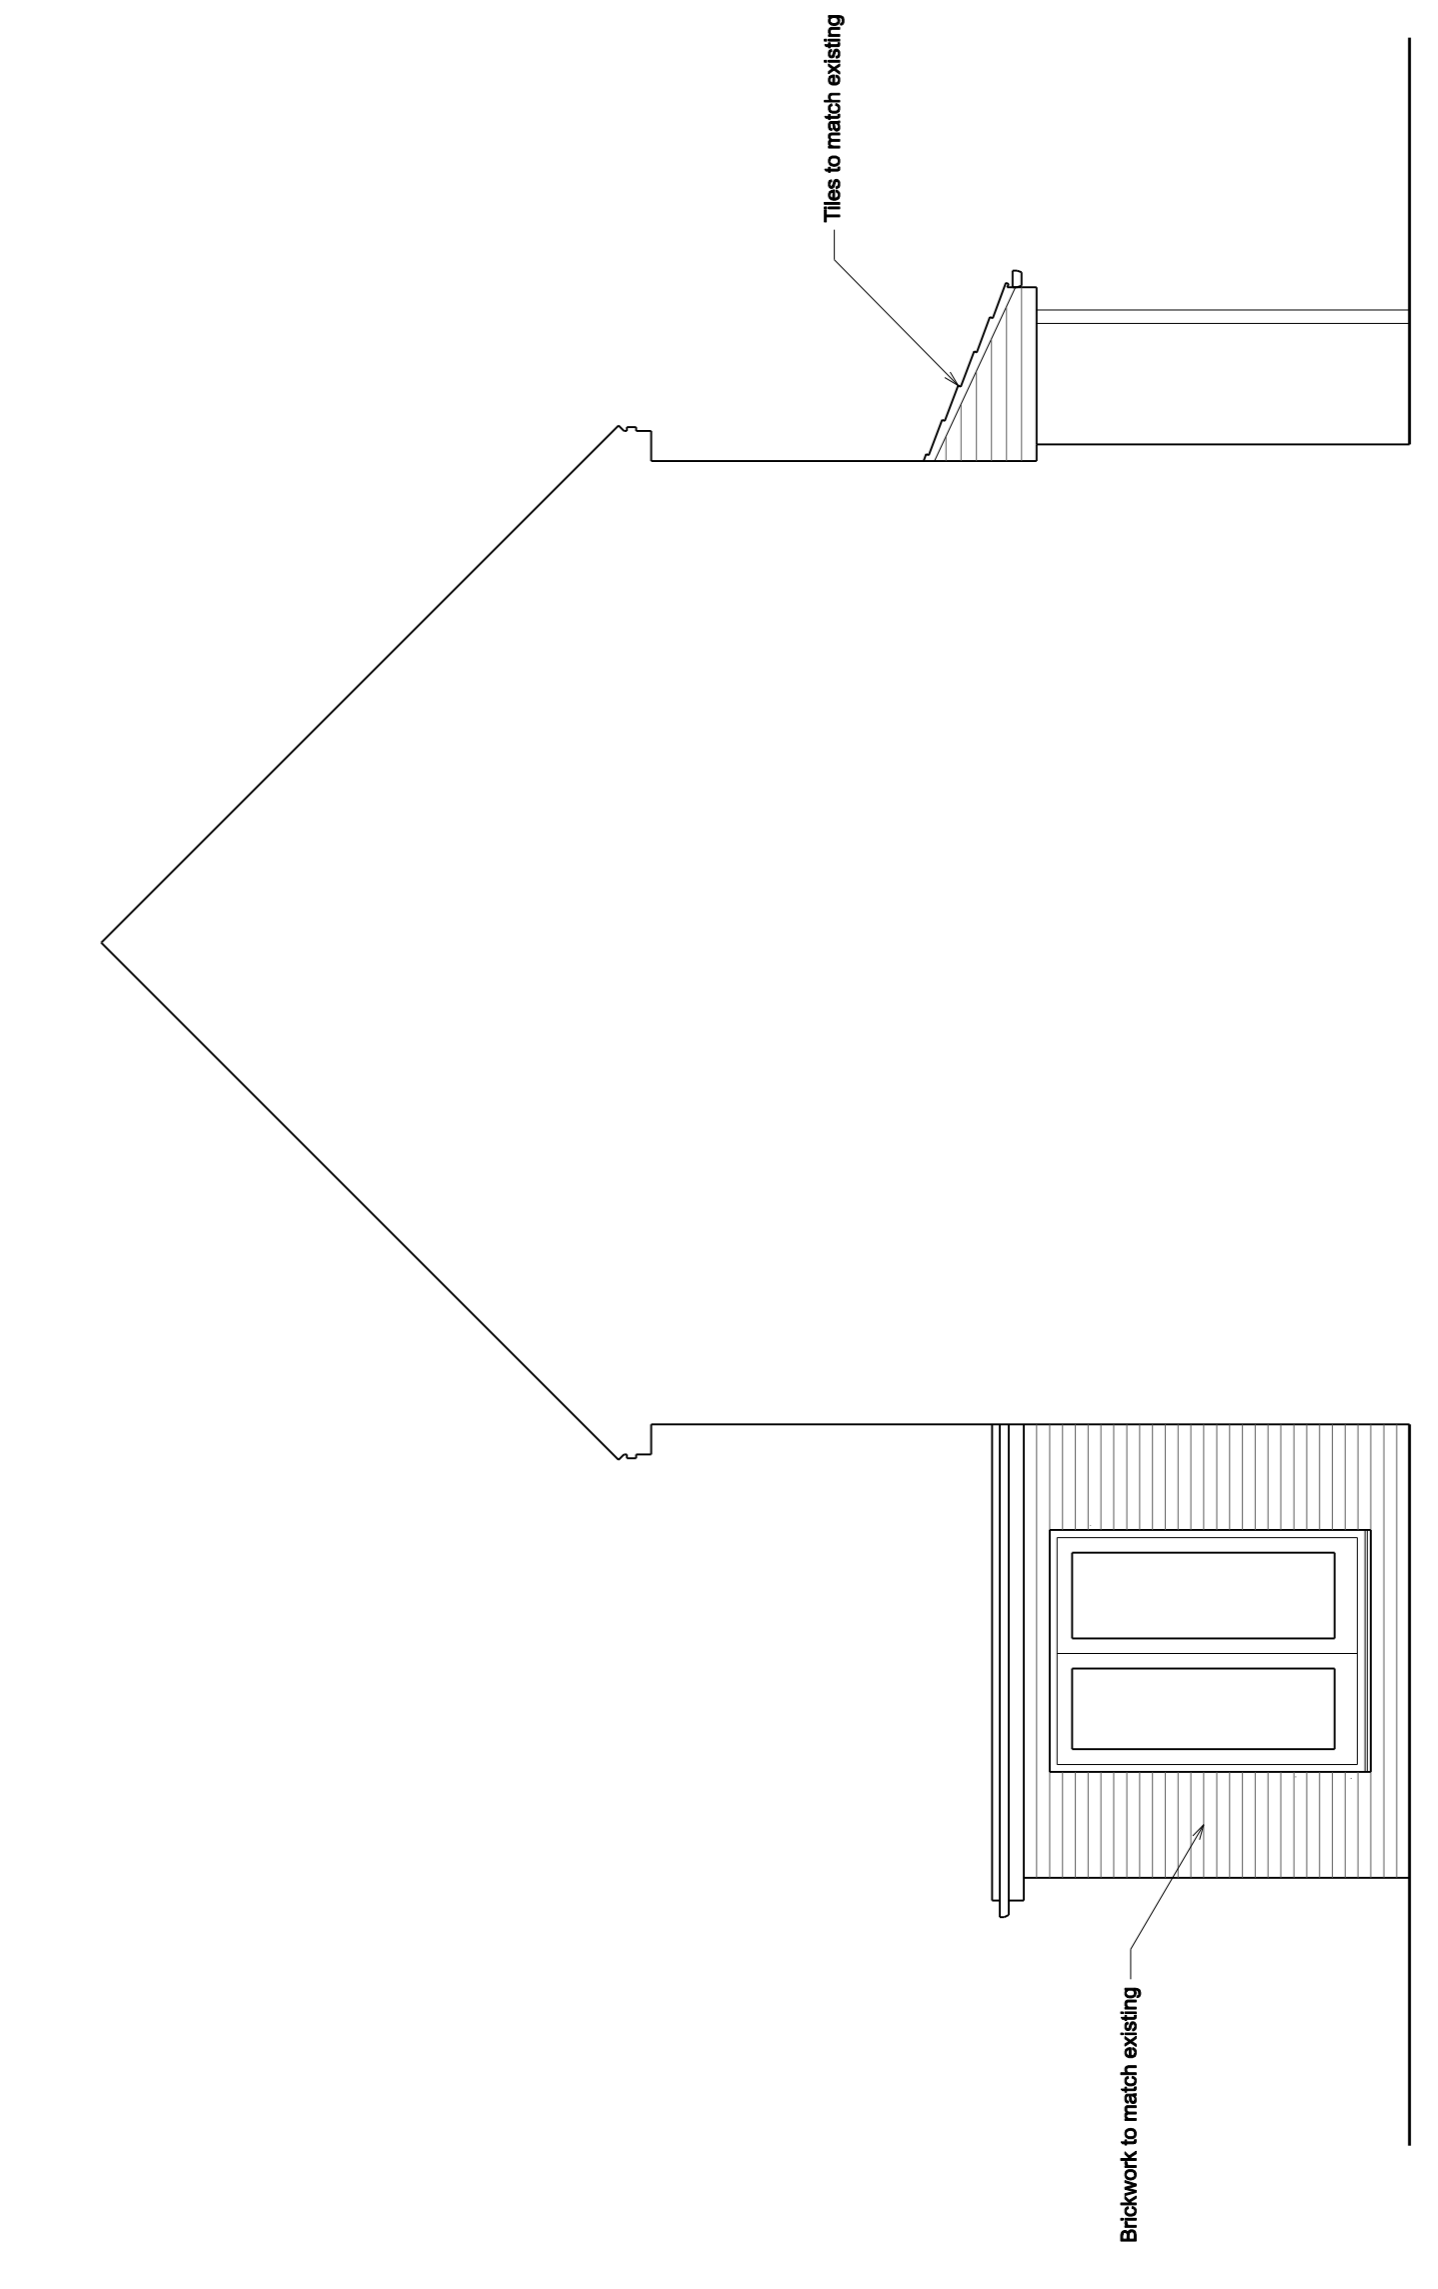

Proposed Section / Elevation

Revisions	
A	Date

© Copyright
M & JH Design
 Architectural Services
 53 Bartholomew Street
 Rotherham
 S73 8LB
 Tel: 07704677472
 e-mail: enquiries.mjdesign@gmail.com

Client
 Mr & Mrs Williams

Project
 Proposed Alterations
 45 Carrfield Lane
 Bolton Upon Dearne
 Rotherham
 S63 8AP

Title
 Proposed Elevations

Scale	1:50
Drawn by	JRH
Date	August 2022
Drawing No.	1308-03
Revision	A