
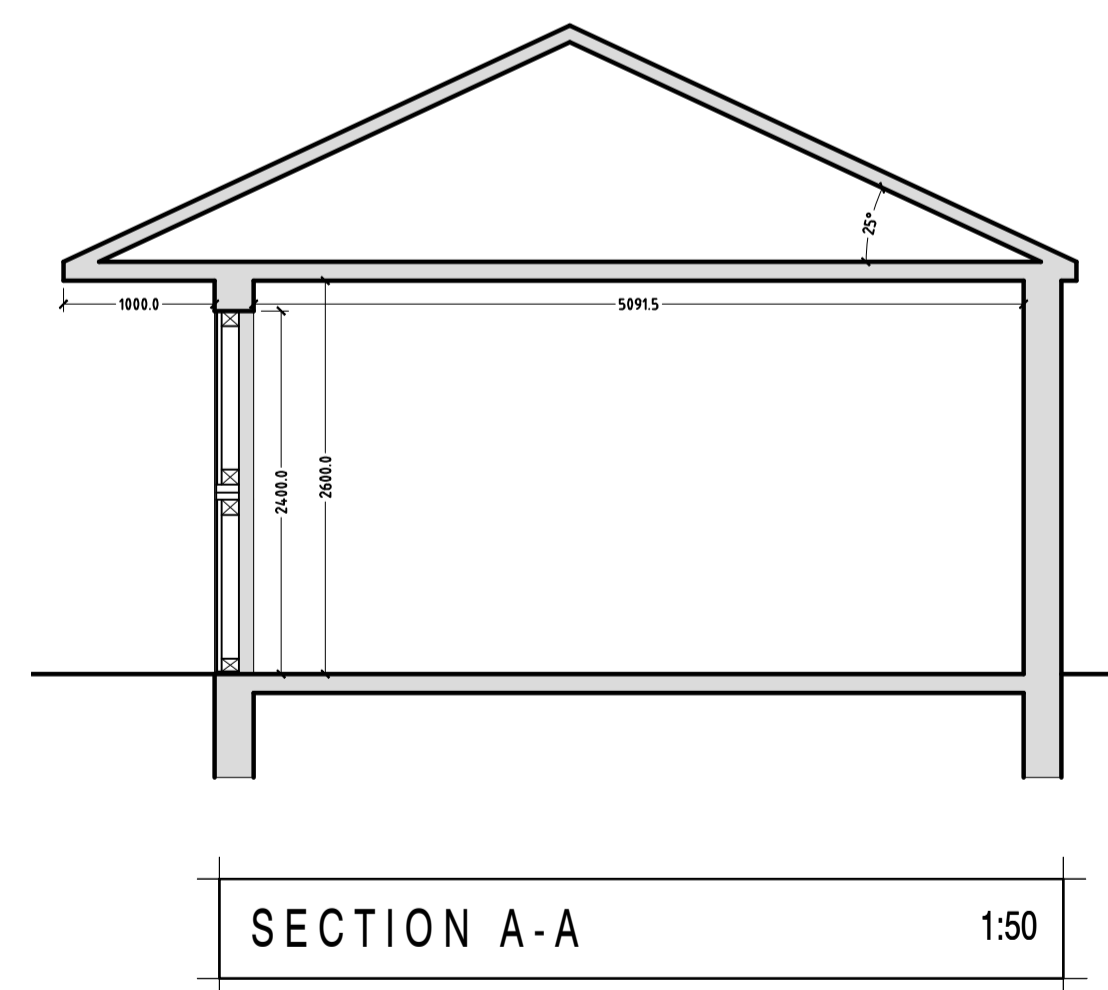
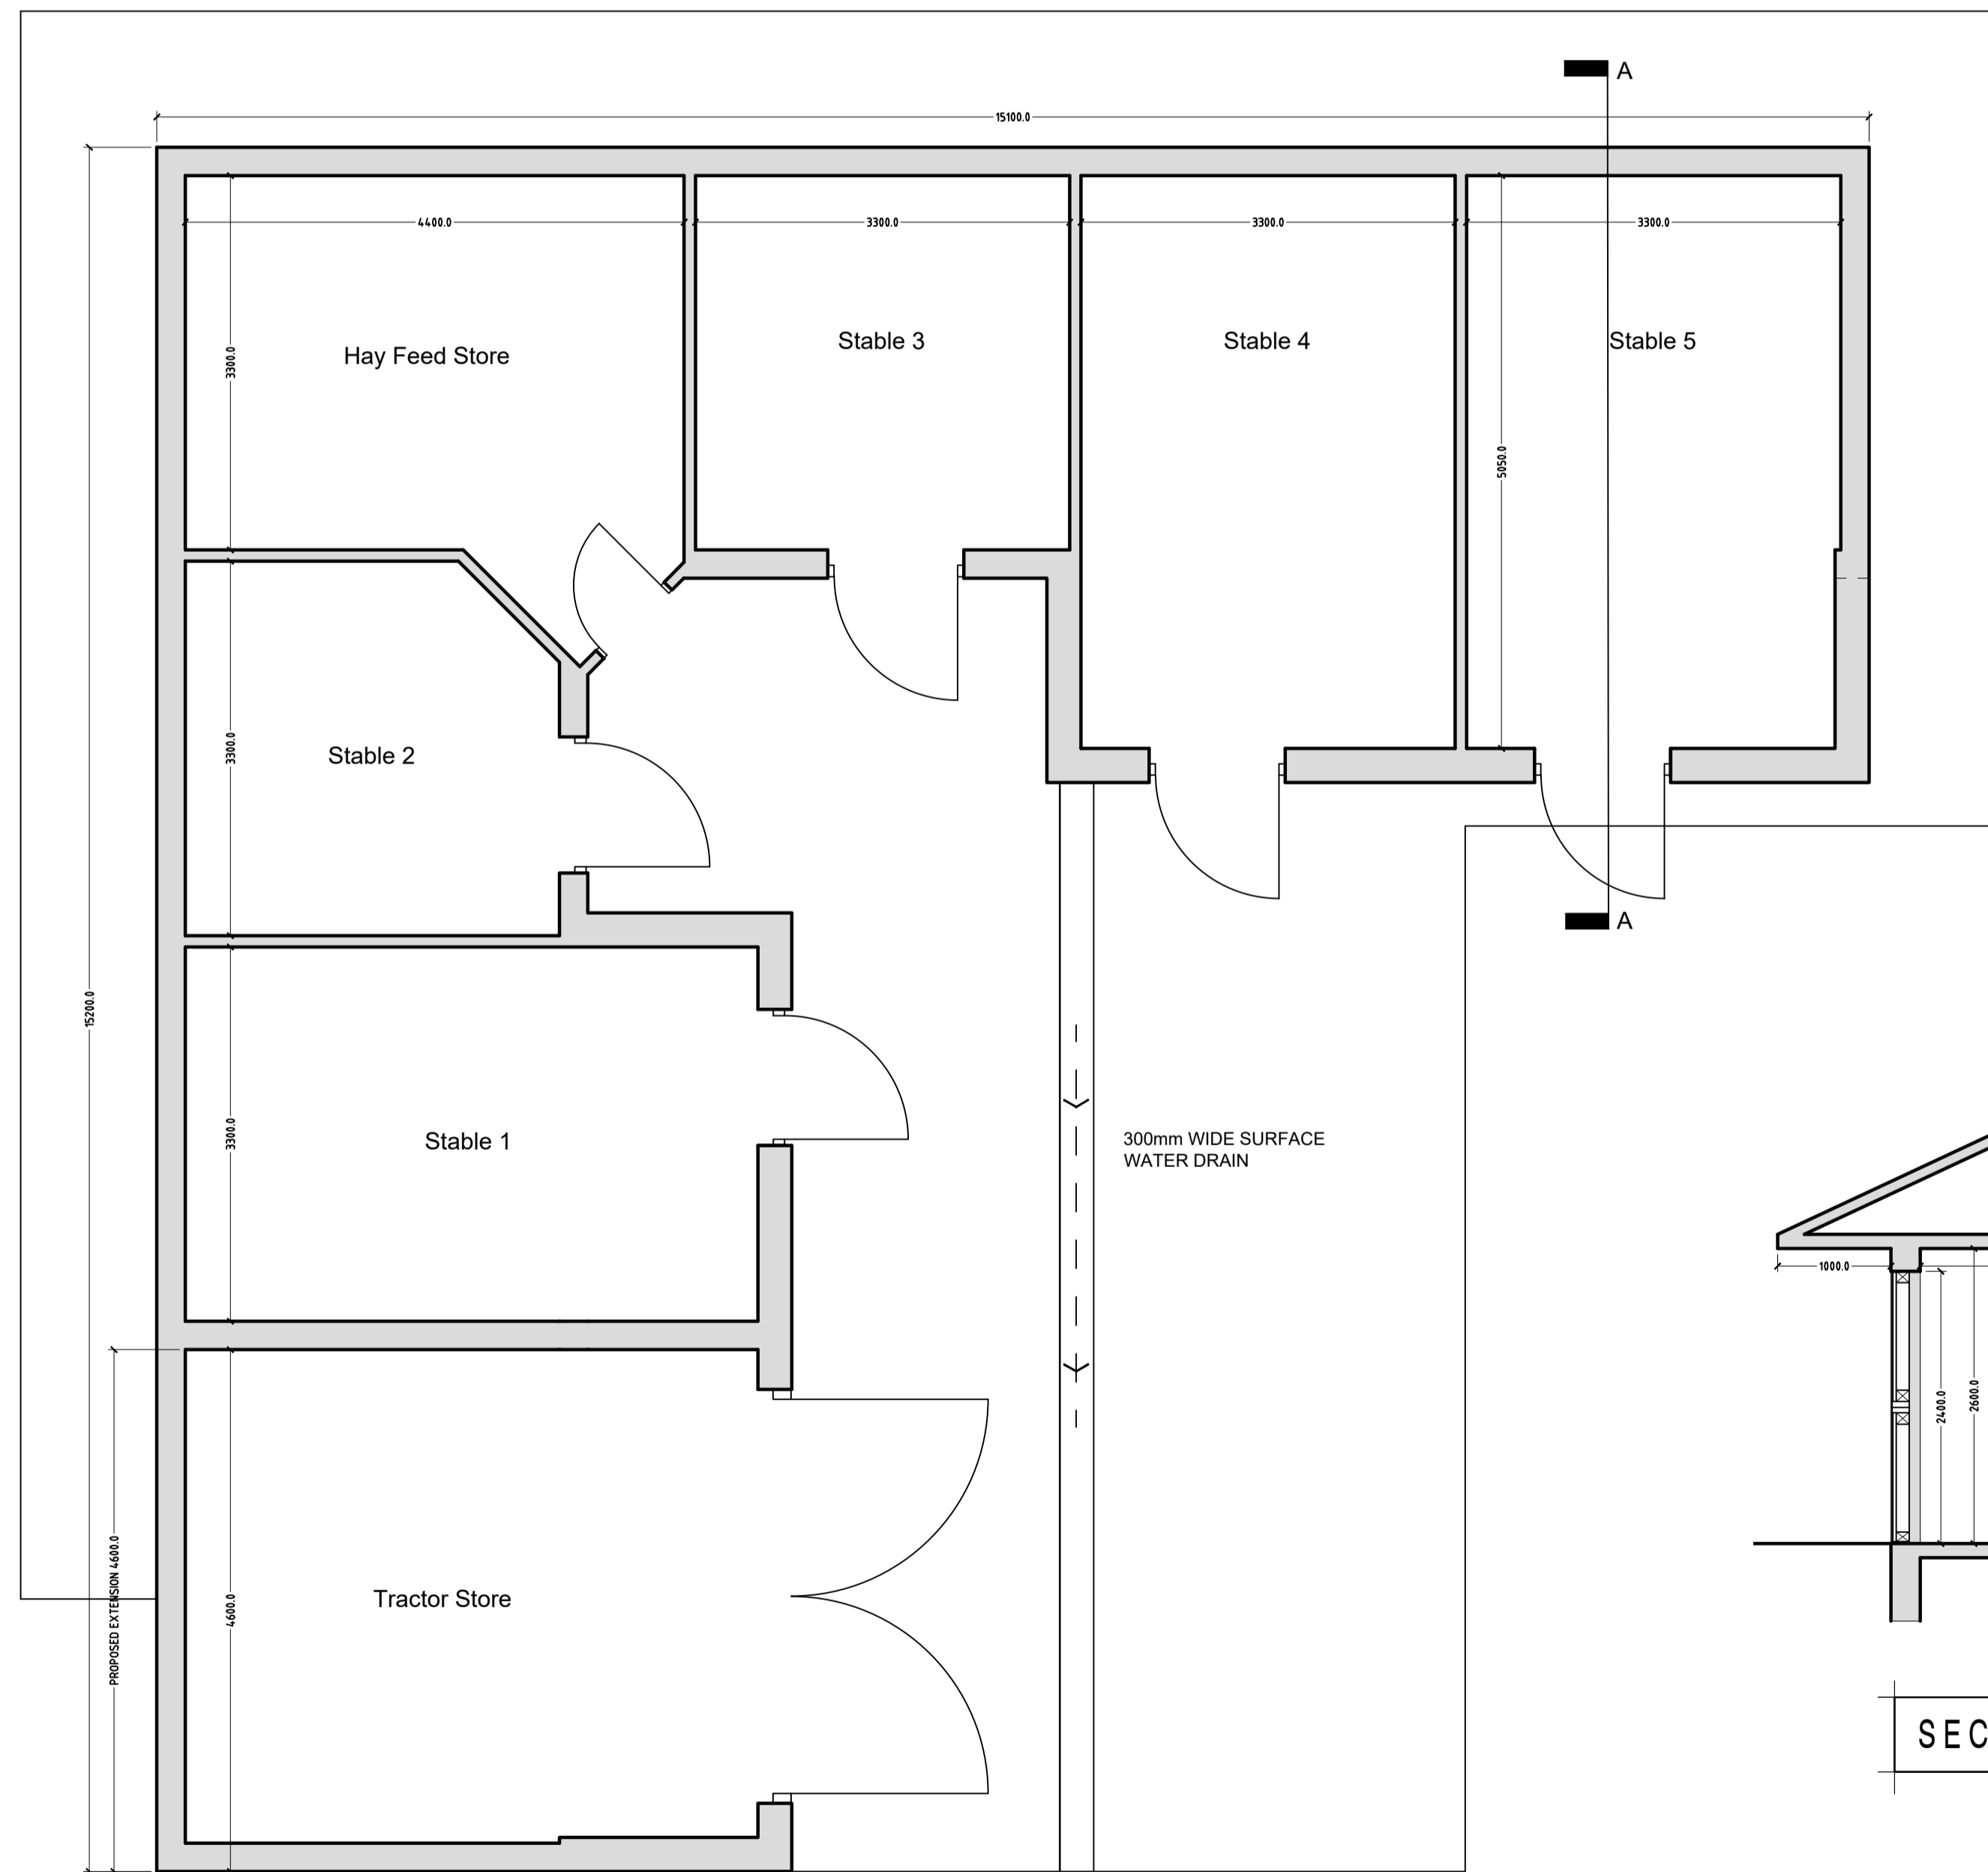


Contractor must verify all dimensions on site before commencing any work or shop drawings.

If this drawing exceeds the quantities taken in any way, the building designers are to be informed before the work is initiated.

Only figured dimensions to be taken from this drawing. Do not scale off this drawing.

Drawing based on Ordnance Survey and/or existing record drawings - design and drawing content subject to Site Survey, Structural Survey, Site Investigations, Planning and Statutory Requirements and Approvals.

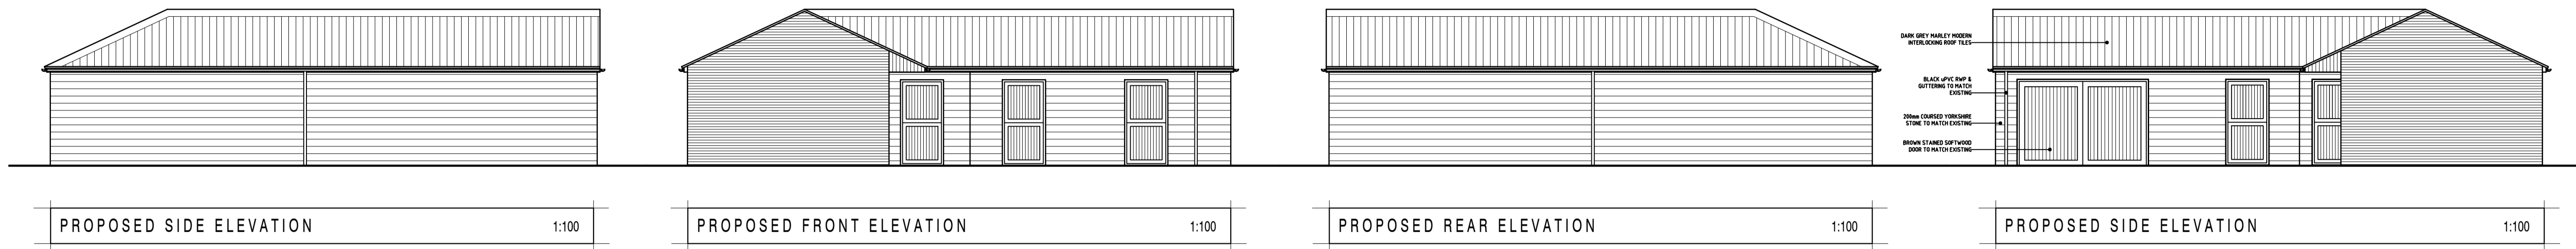

PROPOSED FLOOR PLAN 1:50

Rev B: 26.8.20
O/S DATA REMOVED
Rev A: 20.8.20
NORTH POINT SHOWN, STREET NAME SHOWN

Revision



Seven Brandon Court
Outwood Wakefield WF1 2EN
tel : 01924 871222
fax : 05601 121164
email : david@baileyrose.co.uk

Project

Stable Block
50 Lee Lane
Royston
Barnsley
S71 4RT

Drawing Title:

PROPOSED ELEVATIONS
PLAN & SECTION

Scale: Date:
As shown Jan 2020

Drawn: Checked:
RR DR

Drawing Number: Revision:
2020/199/03 B