

BLOOMHOUSE LANE

Manor House

EXISTING DWELLING

FRONT GARDEN

AMENITY SPACE


DRIVEWAY

TURNING

GARAGE 1

GARAGE 2

NEIGHBOURS GREENHOUSE

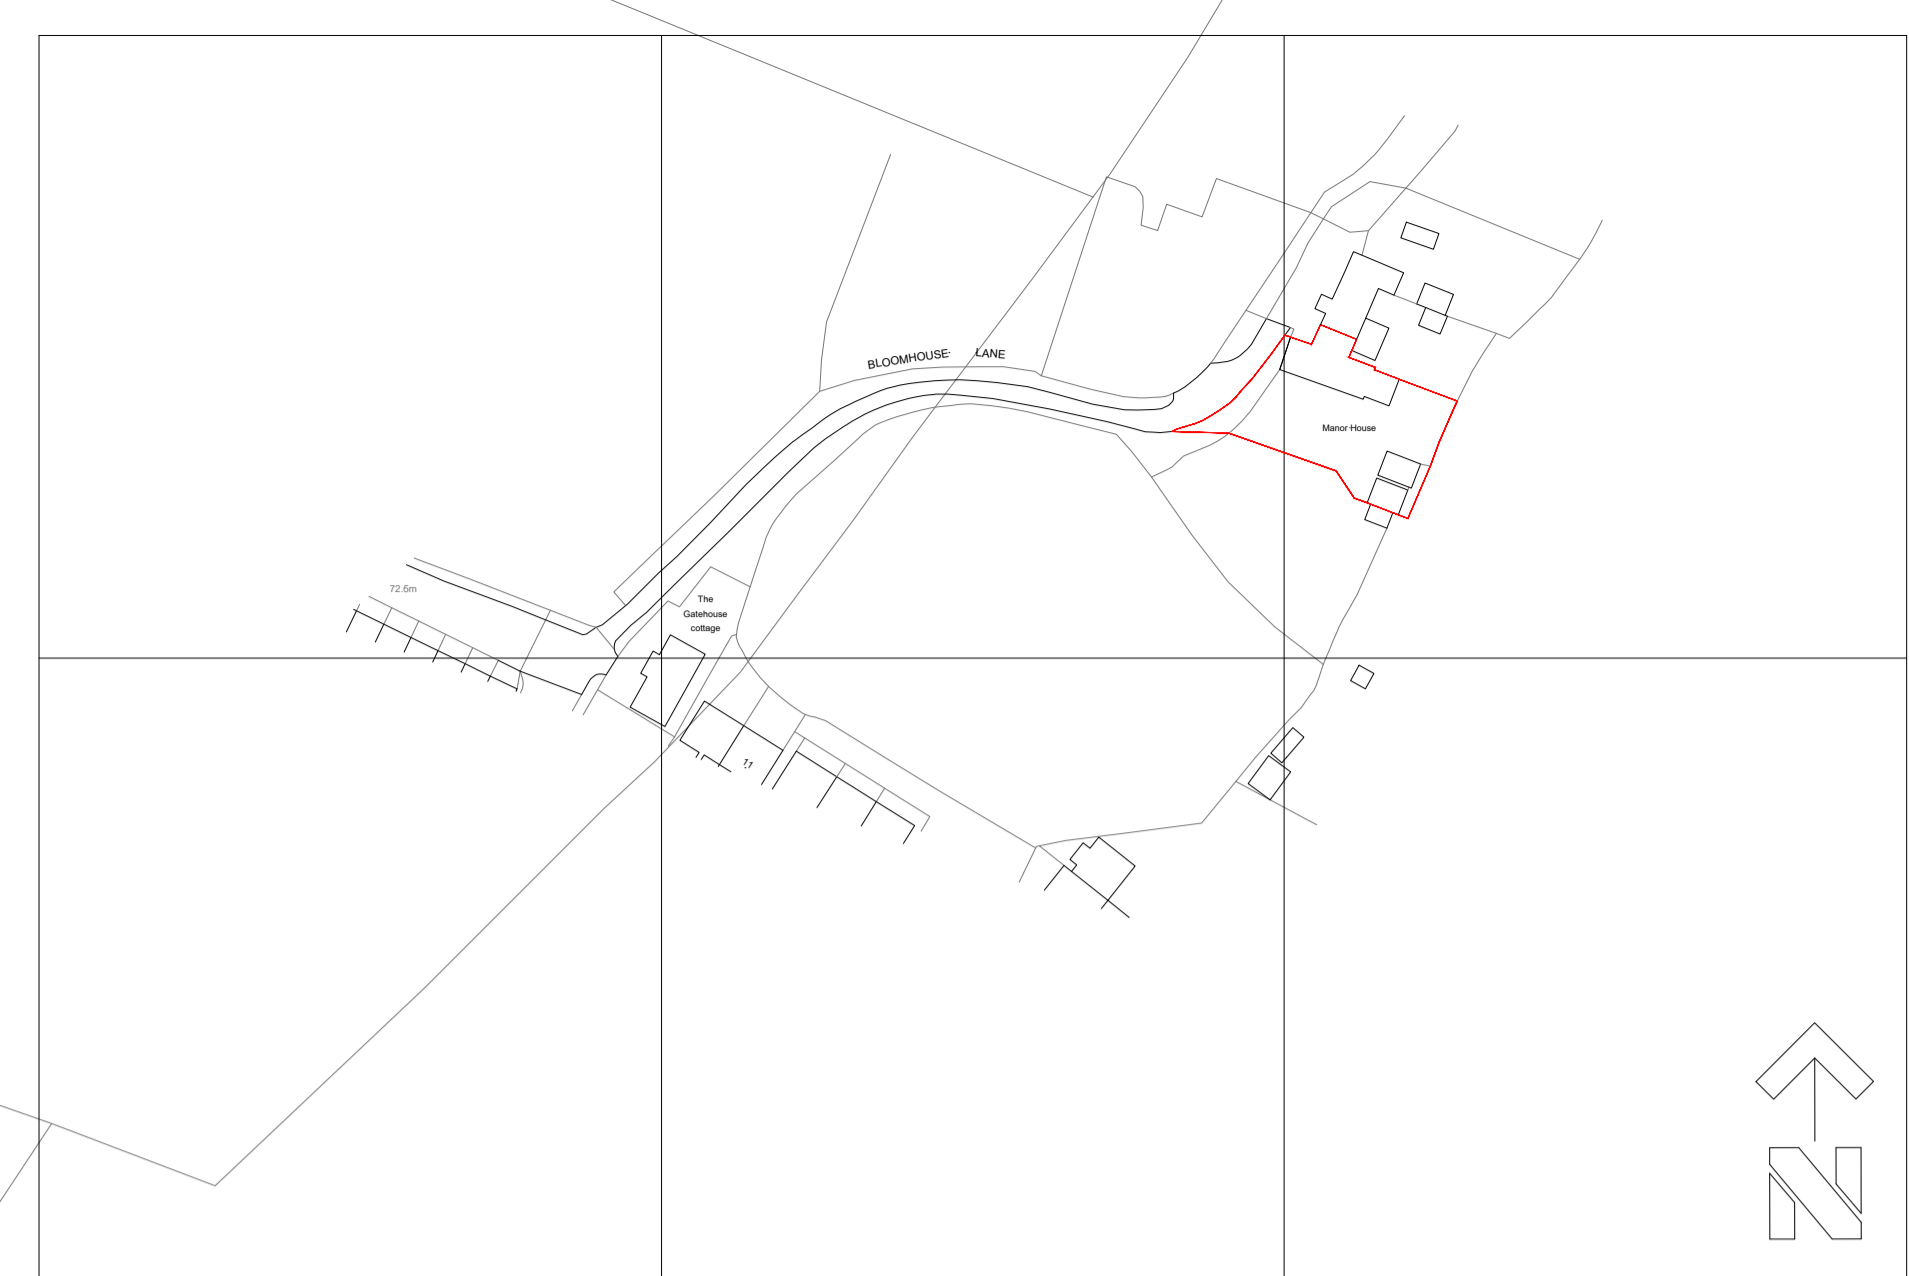


location plan

— planning application site boundary



existing site plan

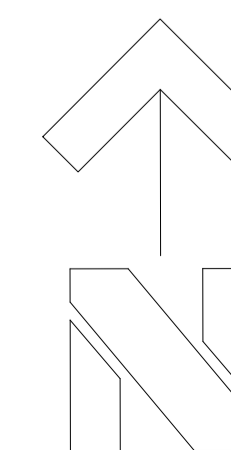

NOTES
CDM/C-the client is the builder and is responsible for compliance with the CDM regs.
JULIE MURRAY ARCHITECTURE
4 BROOKSIDE CLOSE, HACKENTHORPE
SHEFFIELD S12 4LE 0114 247 9902

TITLE
pre application
Domestic annexe for relative
36 Bloomhouse Lane
Darton BARNLSLEY

CLIENT Mr & Mrs P McDonagh

LDC Drawing

DATE 4/12/2022 **SCALE** 1:100 @A1

DRAWING No.
1 Site plan

REVISION