





South Elevation
Scale: 1:50

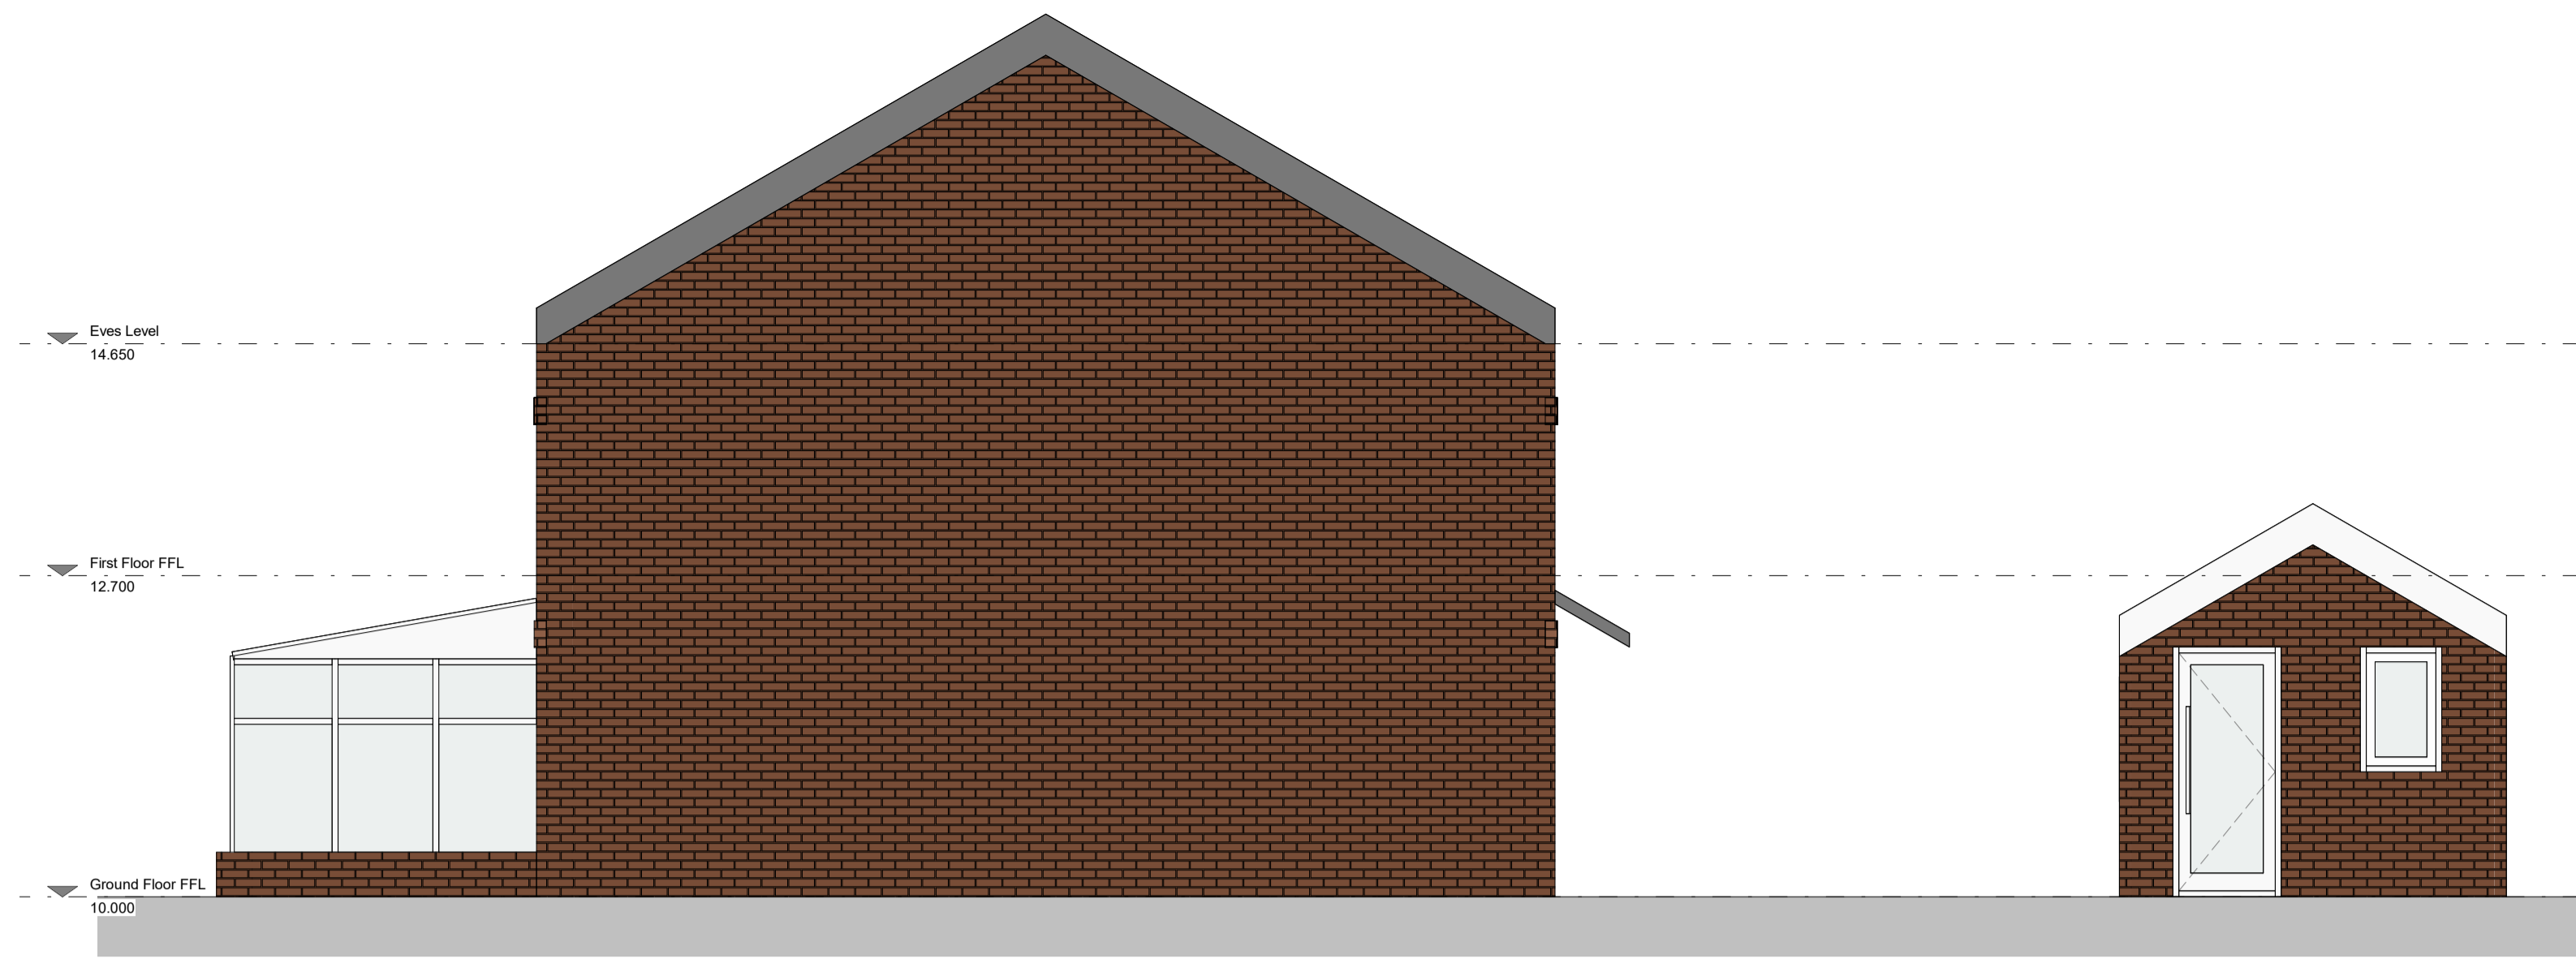

West Elevation
Scale: 1:50




North Elevation
Scale: 1:50

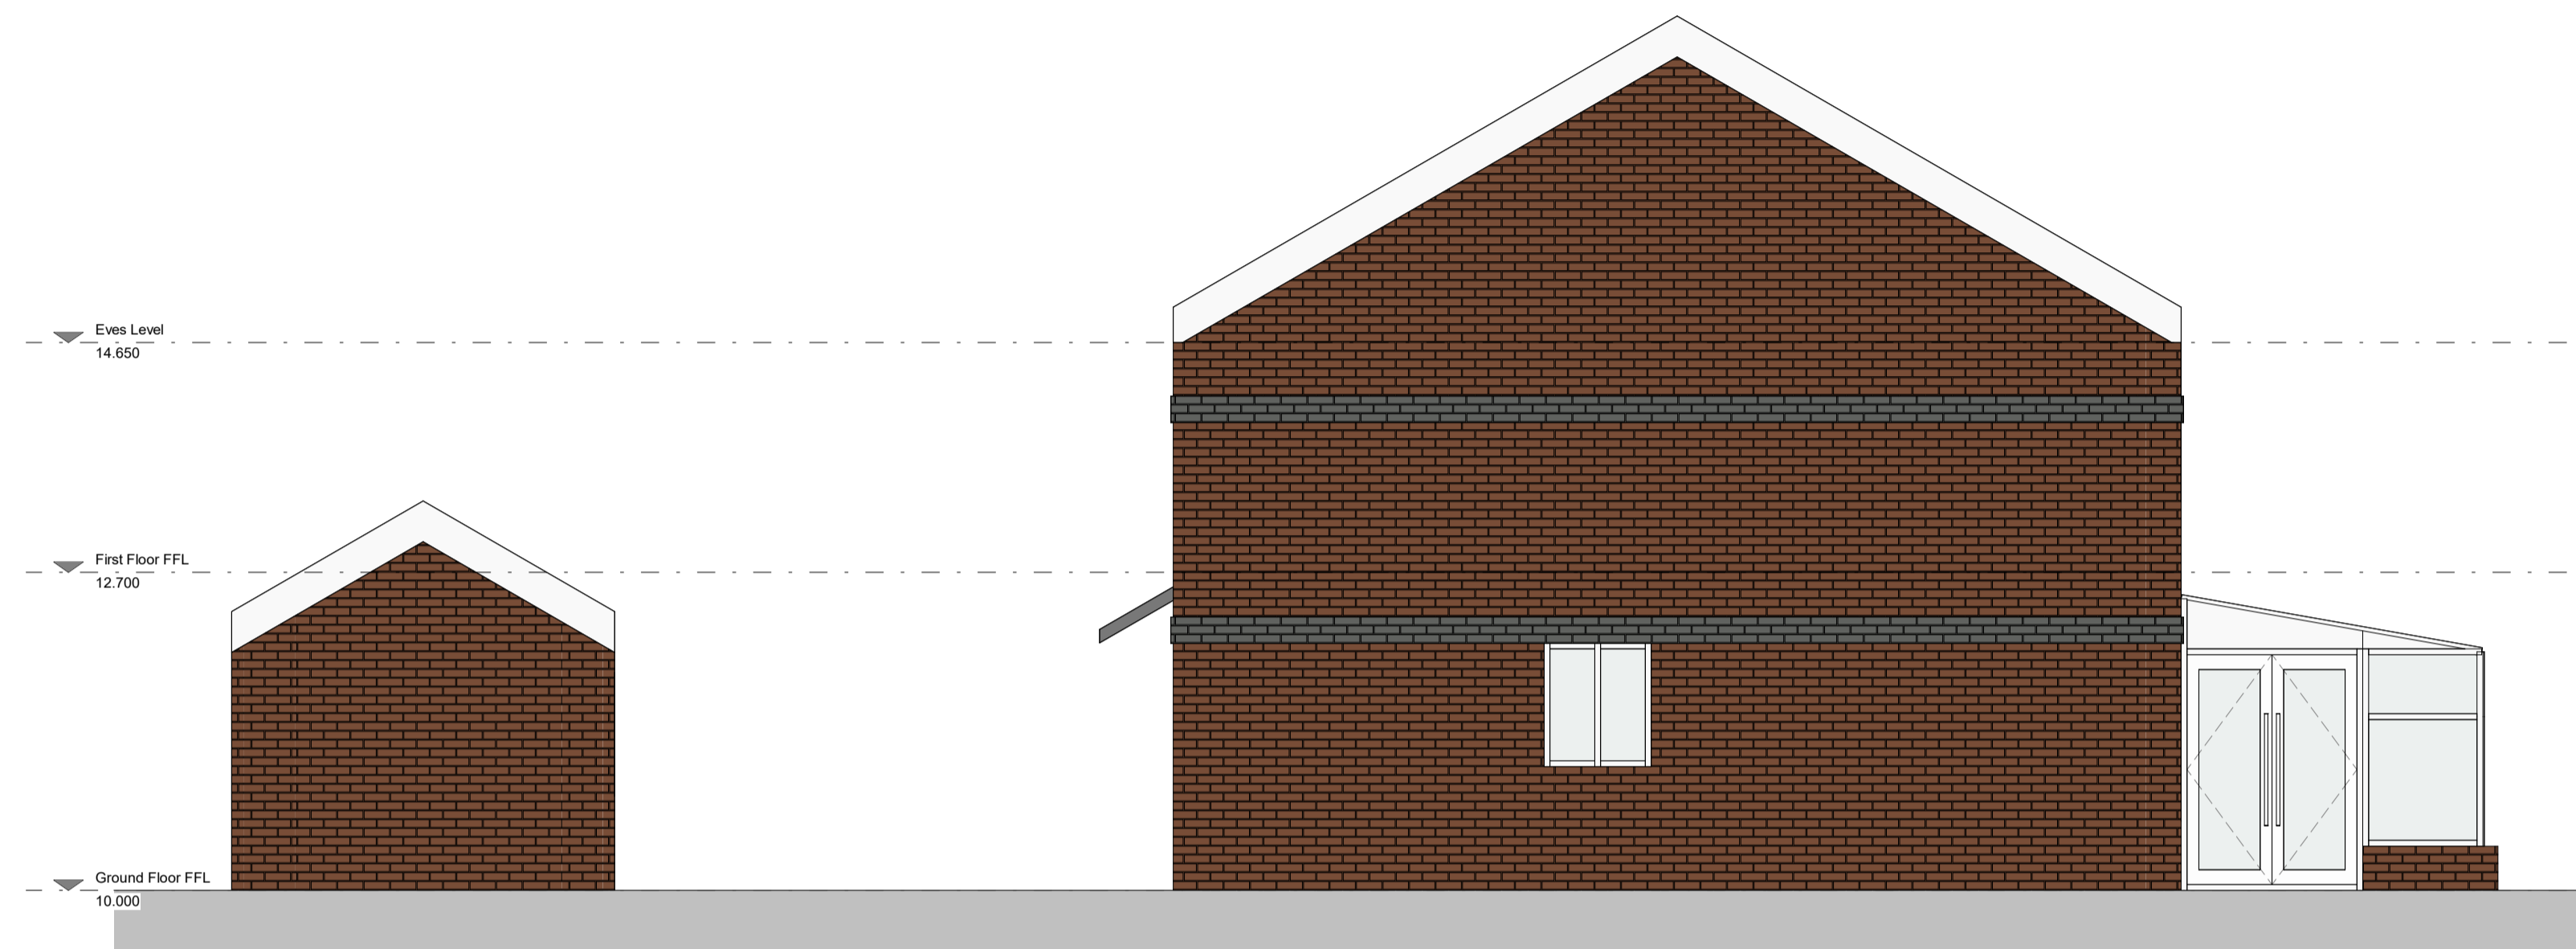



East Elevation
Scale: 1:50



Ground Floor FFL
Scale: 1:50

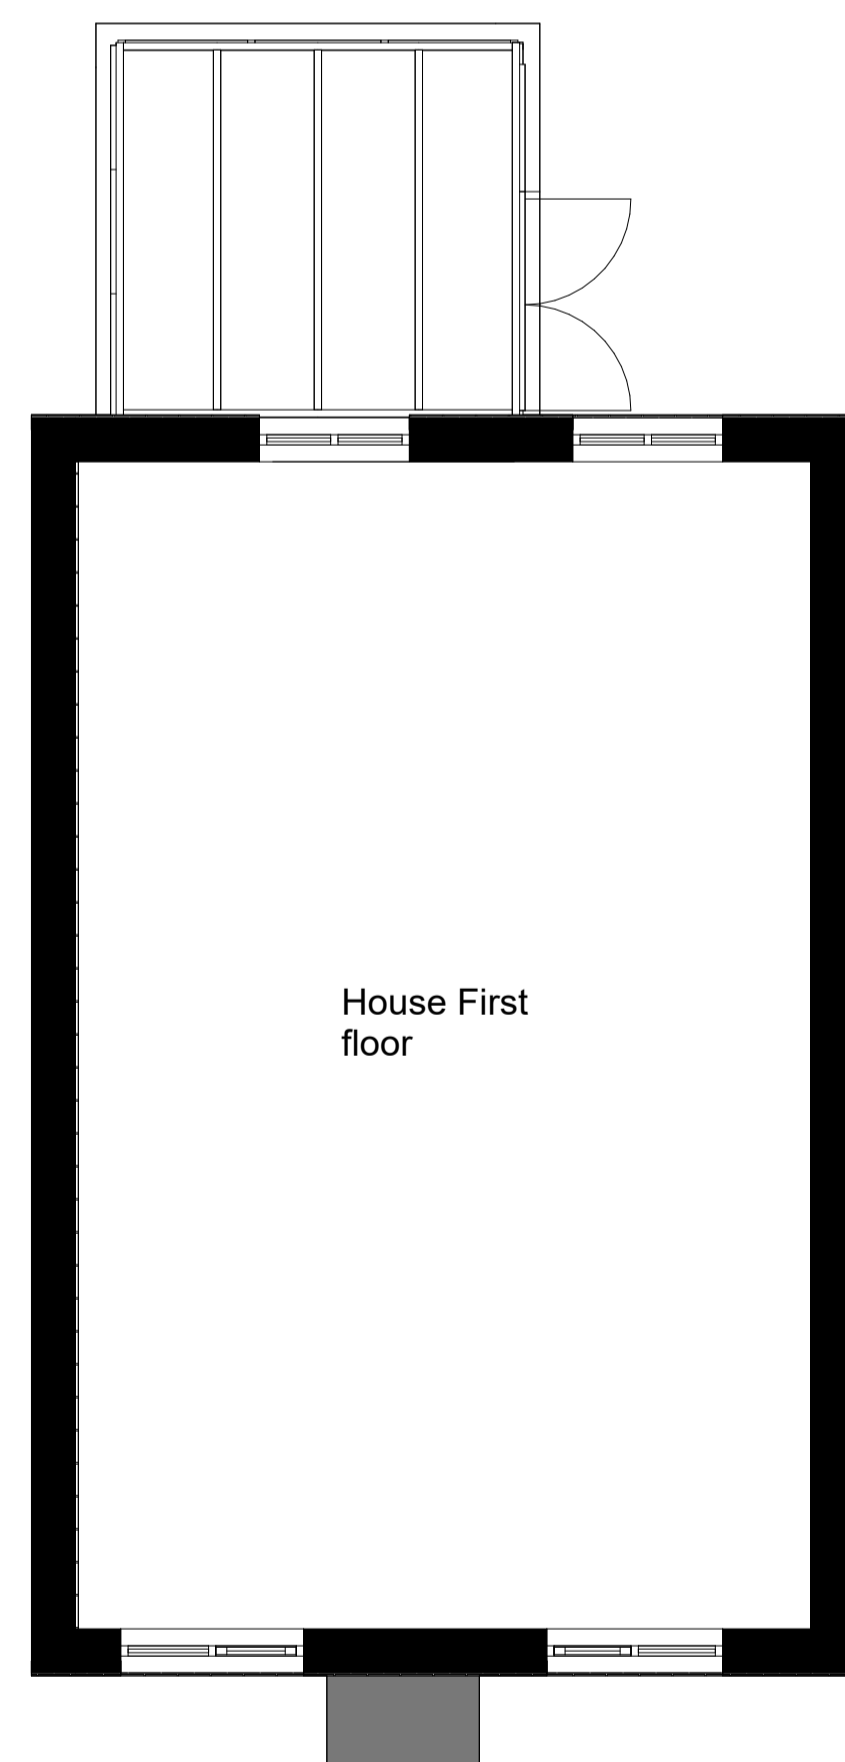

First Floor FFL
Scale: 1:50

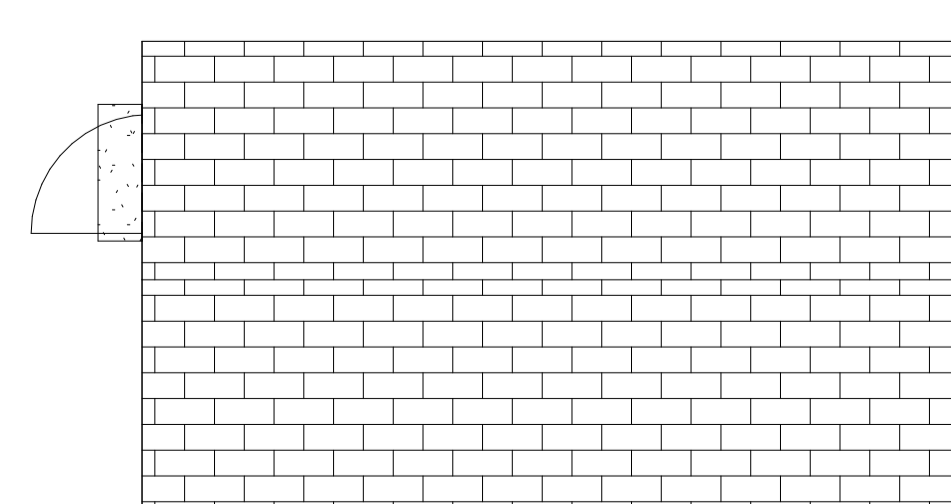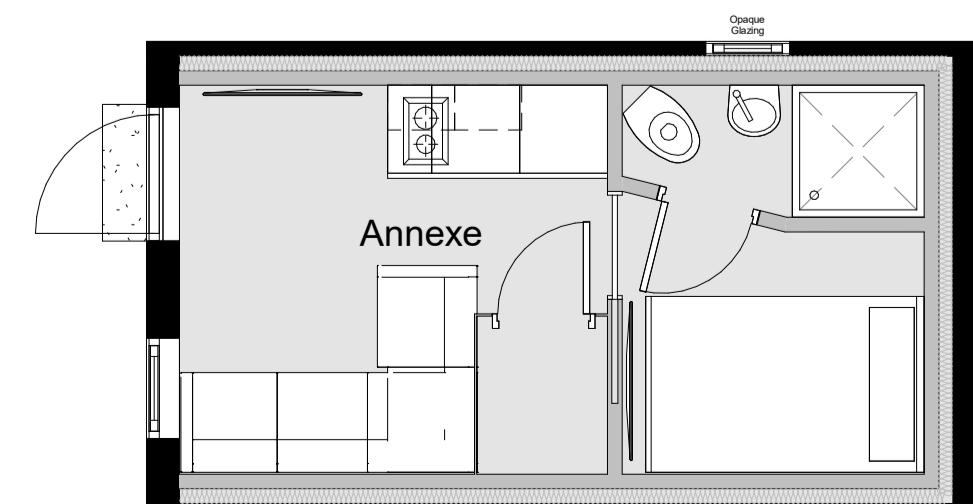

3D View
Scale:

© The copyright in this drawing is vested in Philip Parker Architecture and no license or assignment of any kind has been, or is, granted to any third party whether by provision of copies or originals or otherwise unless agreed in writing.
DO NOT SCALE FROM THIS DRAWING
The contractor shall check and verify all dimensions on site and report any discrepancies in writing to Philip Parker Architecture before proceeding work.
FOR ELECTRONIC DATA ISSUE
Electronic Data Drawings are issued as "read only" and should not be interrogated for measurement. All dimensions and levels should read, only from those values stated on the drawing. Philip Parker Architecture is not responsible for discrepancies caused by the over-ride of other parties BIM/BIMC models. These are overlaid purely as reference.

Revision	Date	Drawn	Checked

THIS DRAWING MUST BE READ IN CONJUNCTION WITH THE FOLLOWING SERIES
00 EXISTING SITE
01 EXISTING PLANS AND ELEVATIONS
04 PLANNING DRAWINGS



Philip Parker Architecture, 29 Rivin Way, Rotherham, S60 6AX
T: 07429 018 698 E: info@pparchitecture.co.uk

Client
Stephen & Lisa Oguthorpe

Project
17 Willow Close

Drawn	Checked	Date	Scale
PP	PP	22/04/2024	A1 1:50

Title
Proposed Plans and Elevations

Subsidiary Code Purpose for issue

Drawing No
007 PPA ZZ 00 DR A 0001