




Floor Plan

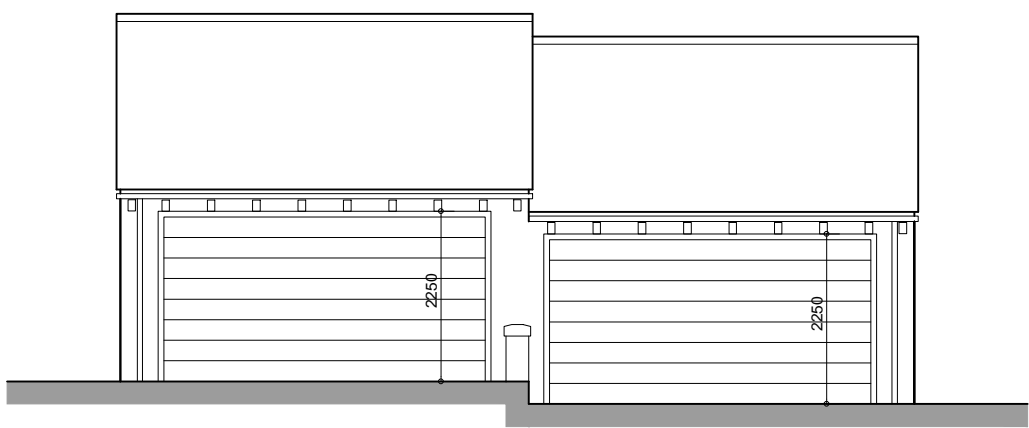


Front Elevation

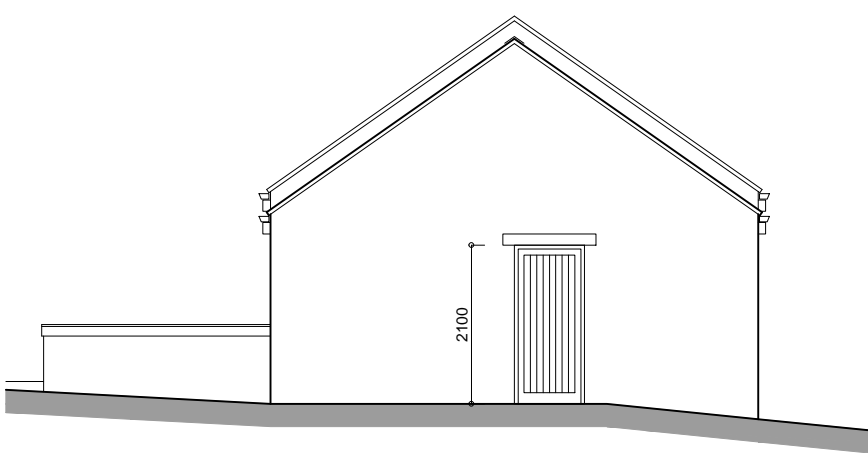


RH Side Elevation

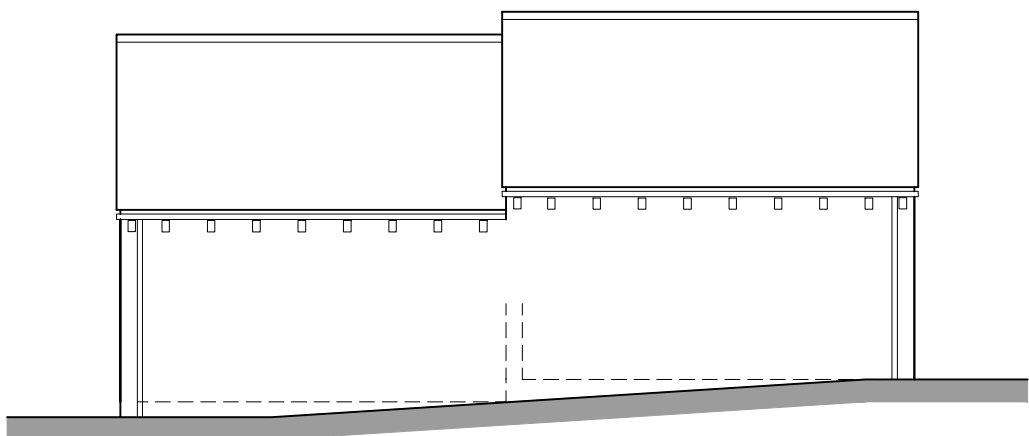

Rear Elevation

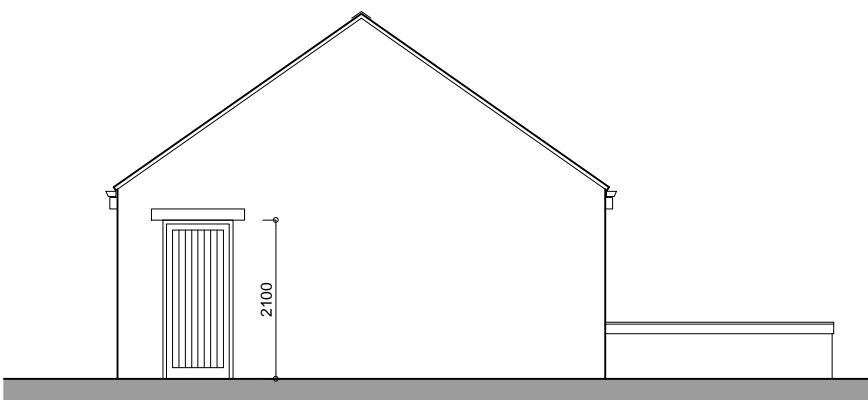

LH Side Elevation

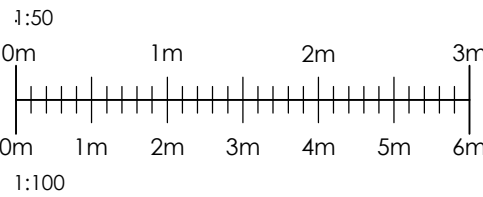

THIS DRAWING IS THE COPYRIGHT OF MPJ DESIGN ASSOCIATES LTD AND MAY NOT BE REPRODUCED OR AMENDED WITHOUT WRITTEN PERMISSION. NO LIABILITY WILL BE ACCEPTED FOR AMENDMENTS MADE BY OTHER PERSONS. ALL DIMENSIONS ARE GIVEN TO MASONRY/STUDWORK AND EXCLUDE FINISHES. THE CONTRACTOR IS TO CHECK AND VERIFY ALL DIMENSIONS AND LEVELS PRIOR TO WORK COMMENCING. THE CONTRACTOR IS TO COMPLY WITH ALL CURRENT BUILDING LEGISLATION WHETHER OR NOT SPECIFICALLY STATED ON THIS DRAWING. THIS DRAWING MUST BE READ WITH AND CHECKED AGAINST ALL RELEVANT ENGINEERS' DETAILS, DESIGN DRAWINGS AND ALL OTHER SPECIALIST INFORMATION PROVIDED.

This drawing depicts the arrangement for Plots and 3.

REV A.	SLAB THICKENED ACROSS DOOR.	15/12/14
REV B.	BEAM & BLOCK FLOOR INTRODUCED.	
	CONROY BROOK AMENDMENTS.	03/03/15
REV C.	SLEEPER WALLS ADDED.	
	NEW DOOR STYLE.	30/06/15

Client  
 Conroy Brook  
(Developments) Ltd


J ob  
Wellthorne Lane  
INGBIRCHWORTH

Title  
Twin Garages - Construction Drawing  
Plots 2 and 3

Scale 1:100 Dwg No 14/109-C200C  
Date Nov 2014

MPJ DESIGN ASSOCIATES Ltd  
4 CHURCH STREET  
BARLBOROUGH  
CHESTERFIELD, S43 4EP

tele: 01246 819259  
mob: 07841 353141  
martynpjones@btinternet.com

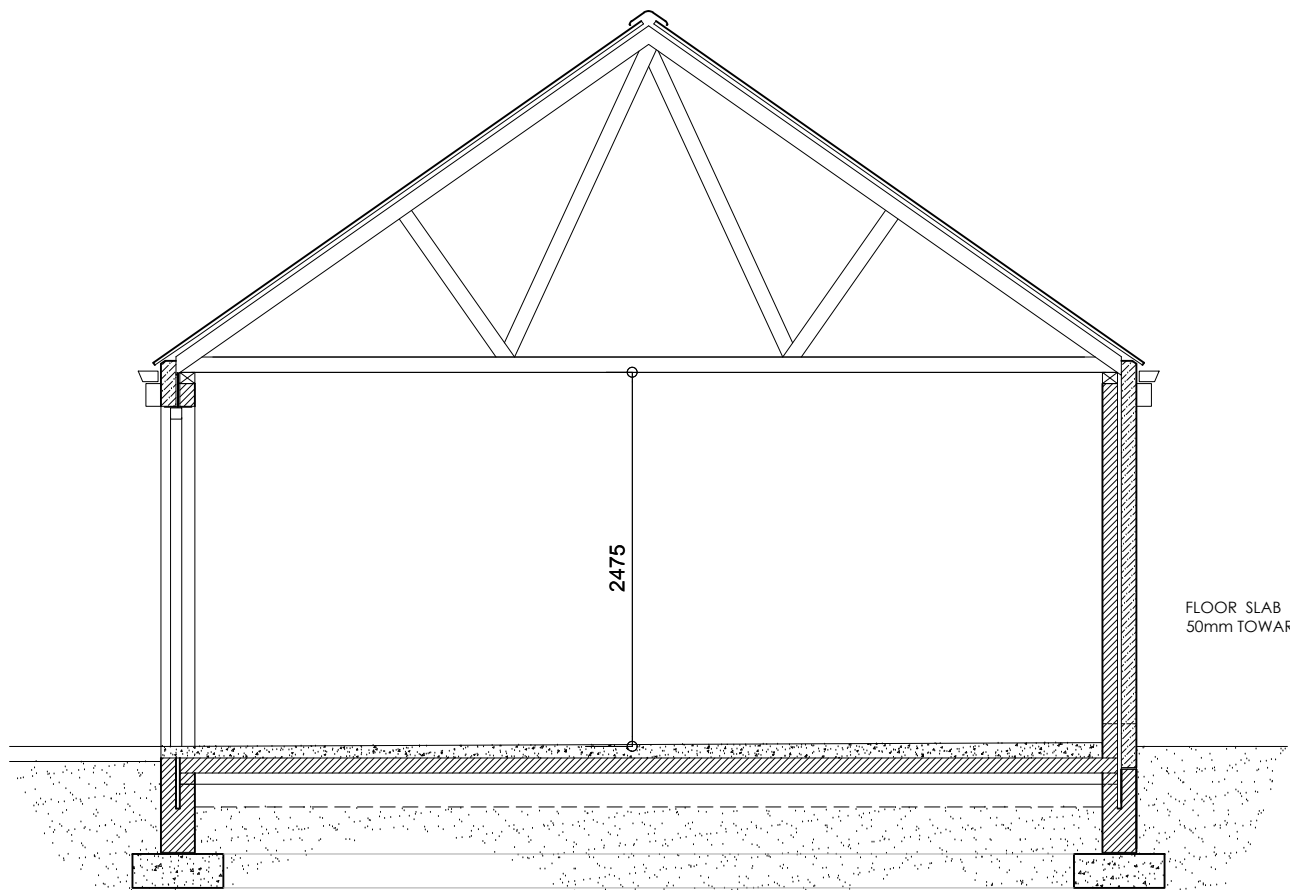

Section a-a

REFER TO DETAILS BY CHARCON FLOORING SOLUTIONS  
FOR ACTUAL SETTING OUT OF BEAM AND BLOCK FLOOR

FLOOR SLAB LAID TO FALL, LIFTING  
50mm TOWARDS REAR OF GARAGE