




Double Garage

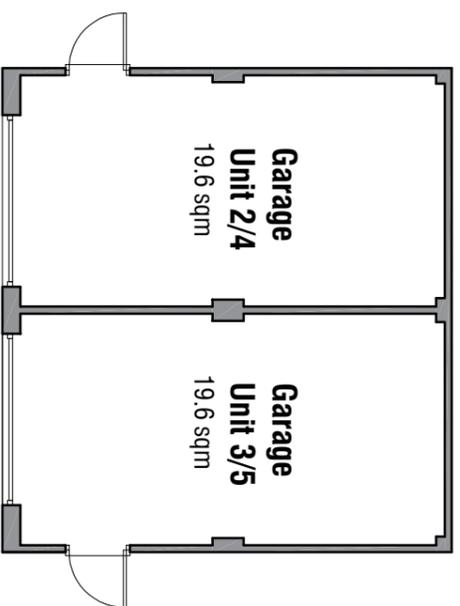


Plan

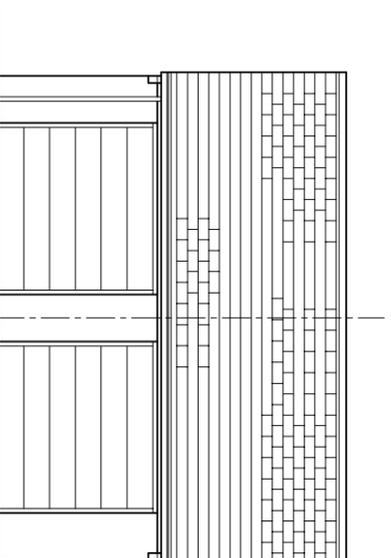

Front Elevation

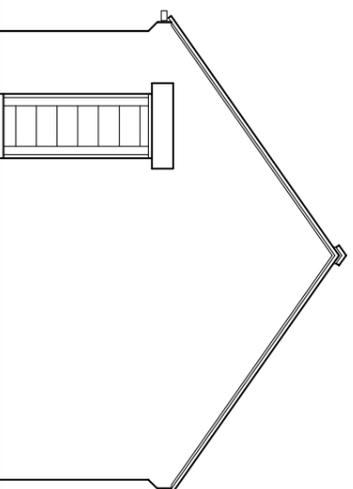


Side Elevation

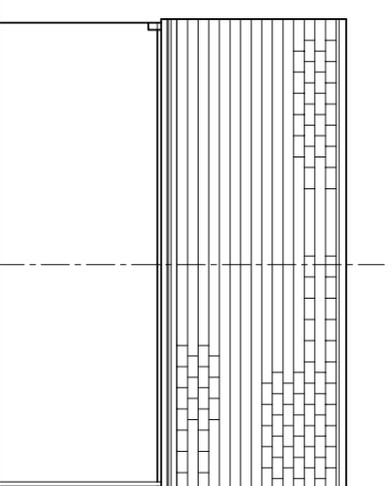


Rear Elevation


Single Garage

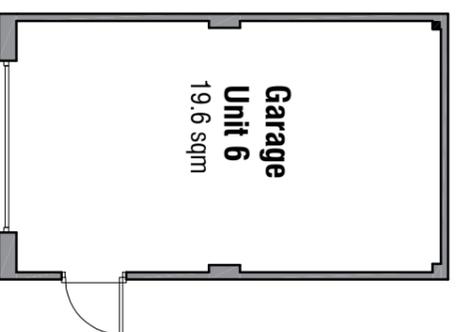


Plan

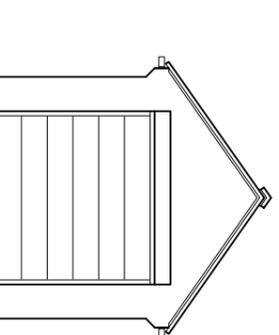

Front Elevation

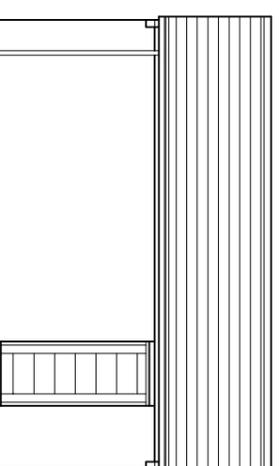

Side Elevation

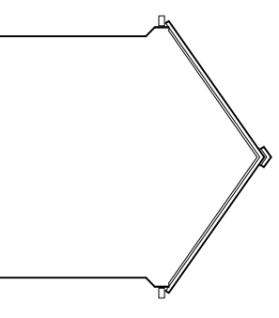

Rear Elevation

SPECIFICATION

- Roofing:**
Plain dark grey interlocking concrete roof tiles with matching angles dry-fixed ridge tiles and dark grey dry verges.
Rainwater Goods:
Half round or deep flow gutters and circular rainwater pipes in dark grey fixed to white Upvc fascia.
Walling:
Elevations to be in multi-red brick with contrasting smooth red brick soldier heads and cills.
- Doors:**
Doors to be composite construction in mid-grey or black with matching frames set into 75mm reveals and sealed to masonry with flexible mastic.
Garage doors to be GRP up and over action in mid-grey finish to match doors.

Rev A 28.12.2019 - Update for Planning.

RESIDENTIAL DEVELOPMENT
LAND OFF CROSS STREET
MONK BRETTON
BARNSLEY

PROPOSALS

GARAGE DETAILS

mboothdesign
architectural design and building consultants

Fairfield House
Barnsley S70 2FL
T: 01226 286256
M: 07881 898300
E: mboothdesign@btconnect.com

Scale 1:100 @ A3 MMB

Date DEC 2019 Ref. 19.38

Dwg No. P5 Rev. A

0cm 2cm 4cm

Copyright mboothdesign Ltd. All dimensions in millimeters unless otherwise stated. Dimensions for setting out in existing buildings are to be checked and verified on site.