



Drawing No.	Rev No.
MNC001 -003	B

DO NOT SCALE: Contractor to check all dimensions and report any omissions or errors


NOTES

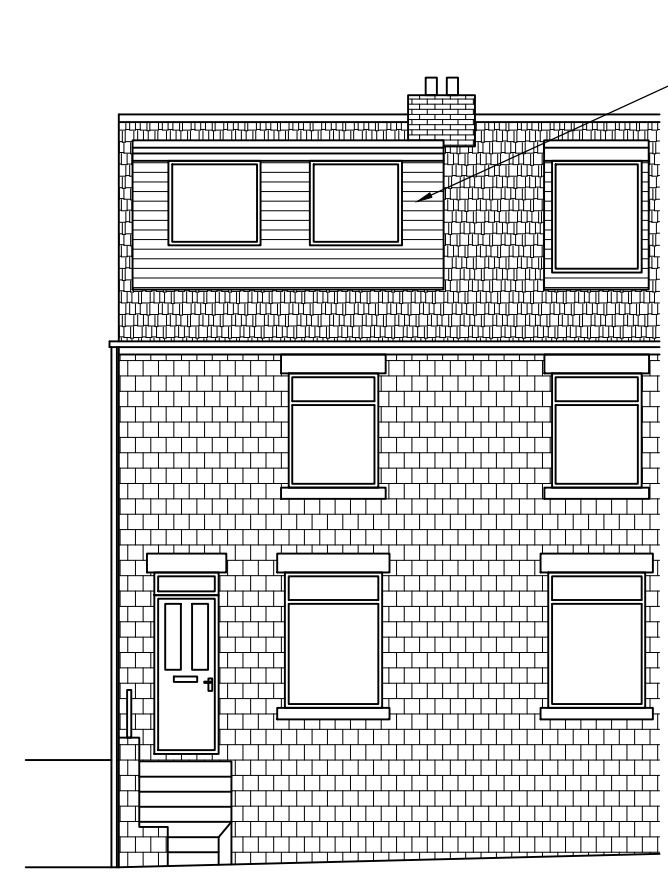


PROPOSED FRONT ELEVATION
SCALE 1:50 AT A3

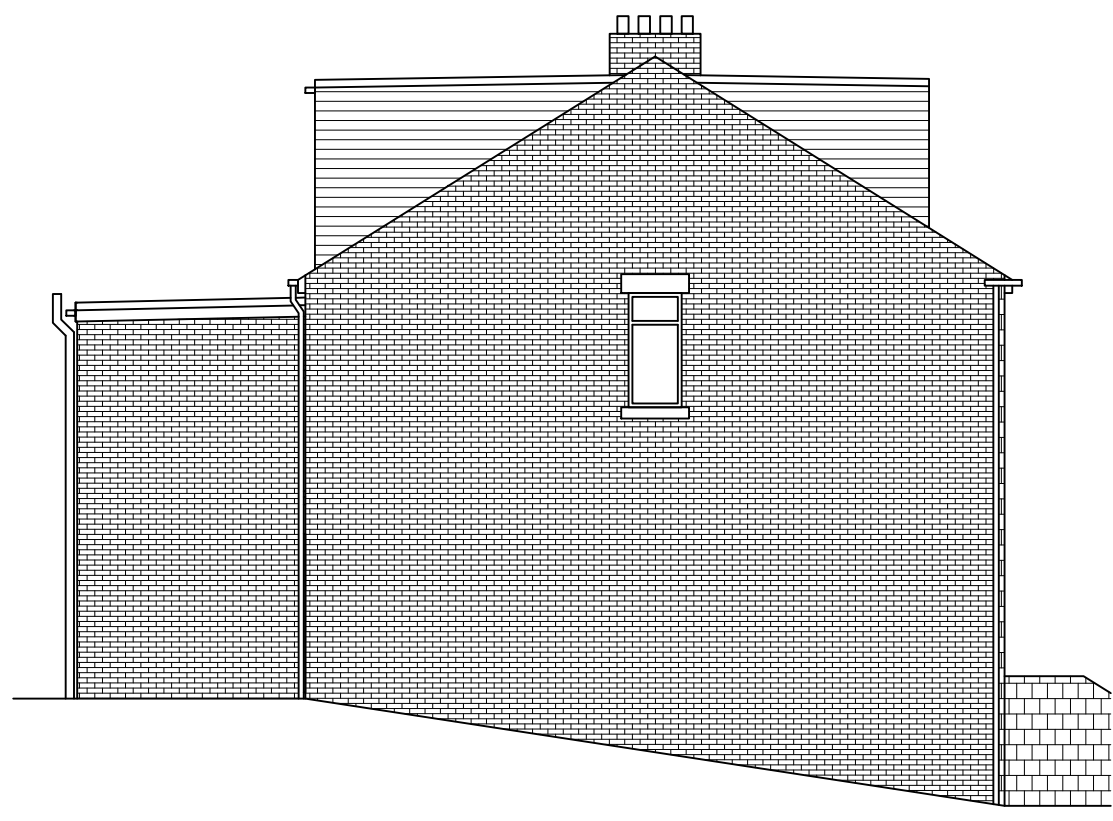

PROPOSED SIDE ELEVATION
SCALE 1:50 AT A3

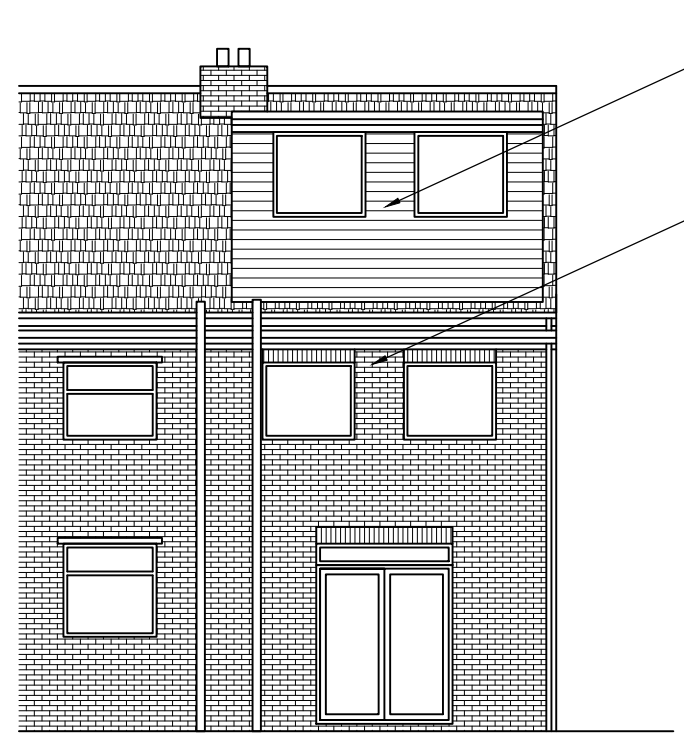

PROPOSED REAR ELEVATION
SCALE 1:50 AT A3

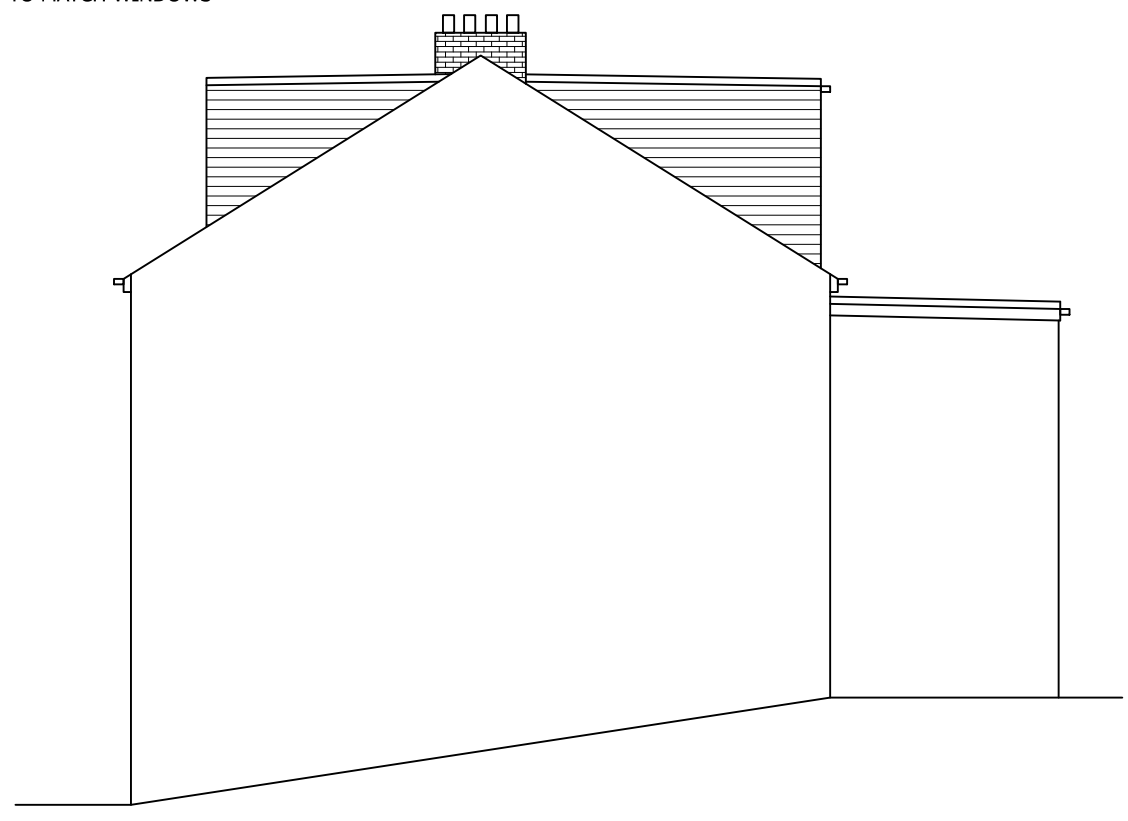

PROPOSED SIDE ELEVATION
SCALE 1:50 AT A3

Rev	Description	By	Chk	App	Date
B	Dormer colour shown as gray	JRB			29/02/15
A	French doors moved	JRB			24/06/15

JRB DESIGNS Ltd
166 Churchfield Lane
Darton
Barnsley
S75 5EA
Tel: 01226 383542
Fax: 01226 380078
Mob: 07970 541192
Email: john@jrbdesigns.co.uk

This drawing is copyright. © jrbdesigns Ltd.

Client **MR N COOPER**

Drawing Title **PROPOSED ELEVATIONS**

Address **15 SAVILLE STREET
CUDWORTH
BARNSELY
S72 8LT**

Project Title: **TWO STOREY REAR EXTENSION
& FRONT & REAR DORMERS**

Purpose of Issue: **PLANNING**

Drawing Status **FIRST ISSUE**

Scale at A3 AS SHOWN	Drawn By JRB	Date 24/04/2015
Checked By JB	Date 24/04/2015	Approved By JB Date 24/04/2015
Project No. MNC001	Drawing No. 003	Revision B

APPROVAL INFORMATION TENDER CONTRACT CONSTRUCTION