





Proposed Front Elevation
scale 1:100

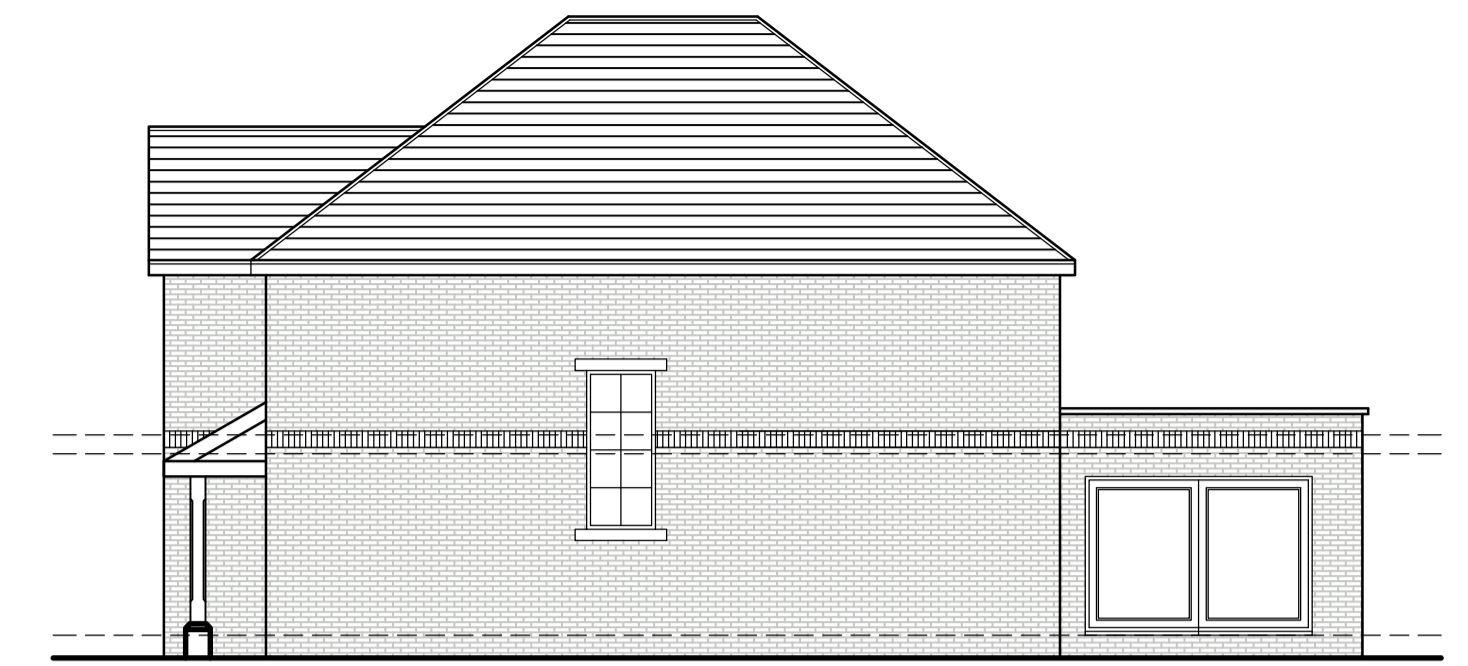


Proposed Side Elevation
scale 1:100




Proposed Rear Elevation
scale 1:100

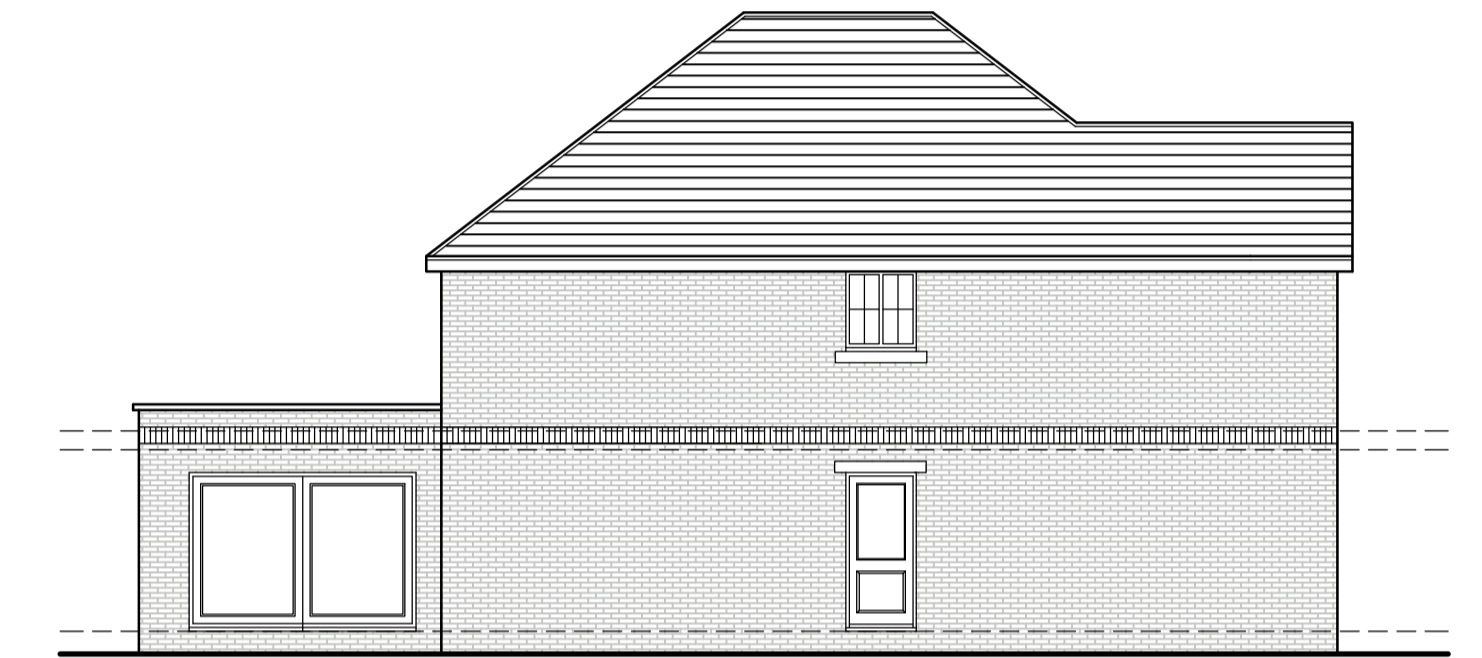

Proposed Side Elevation
scale 1:100

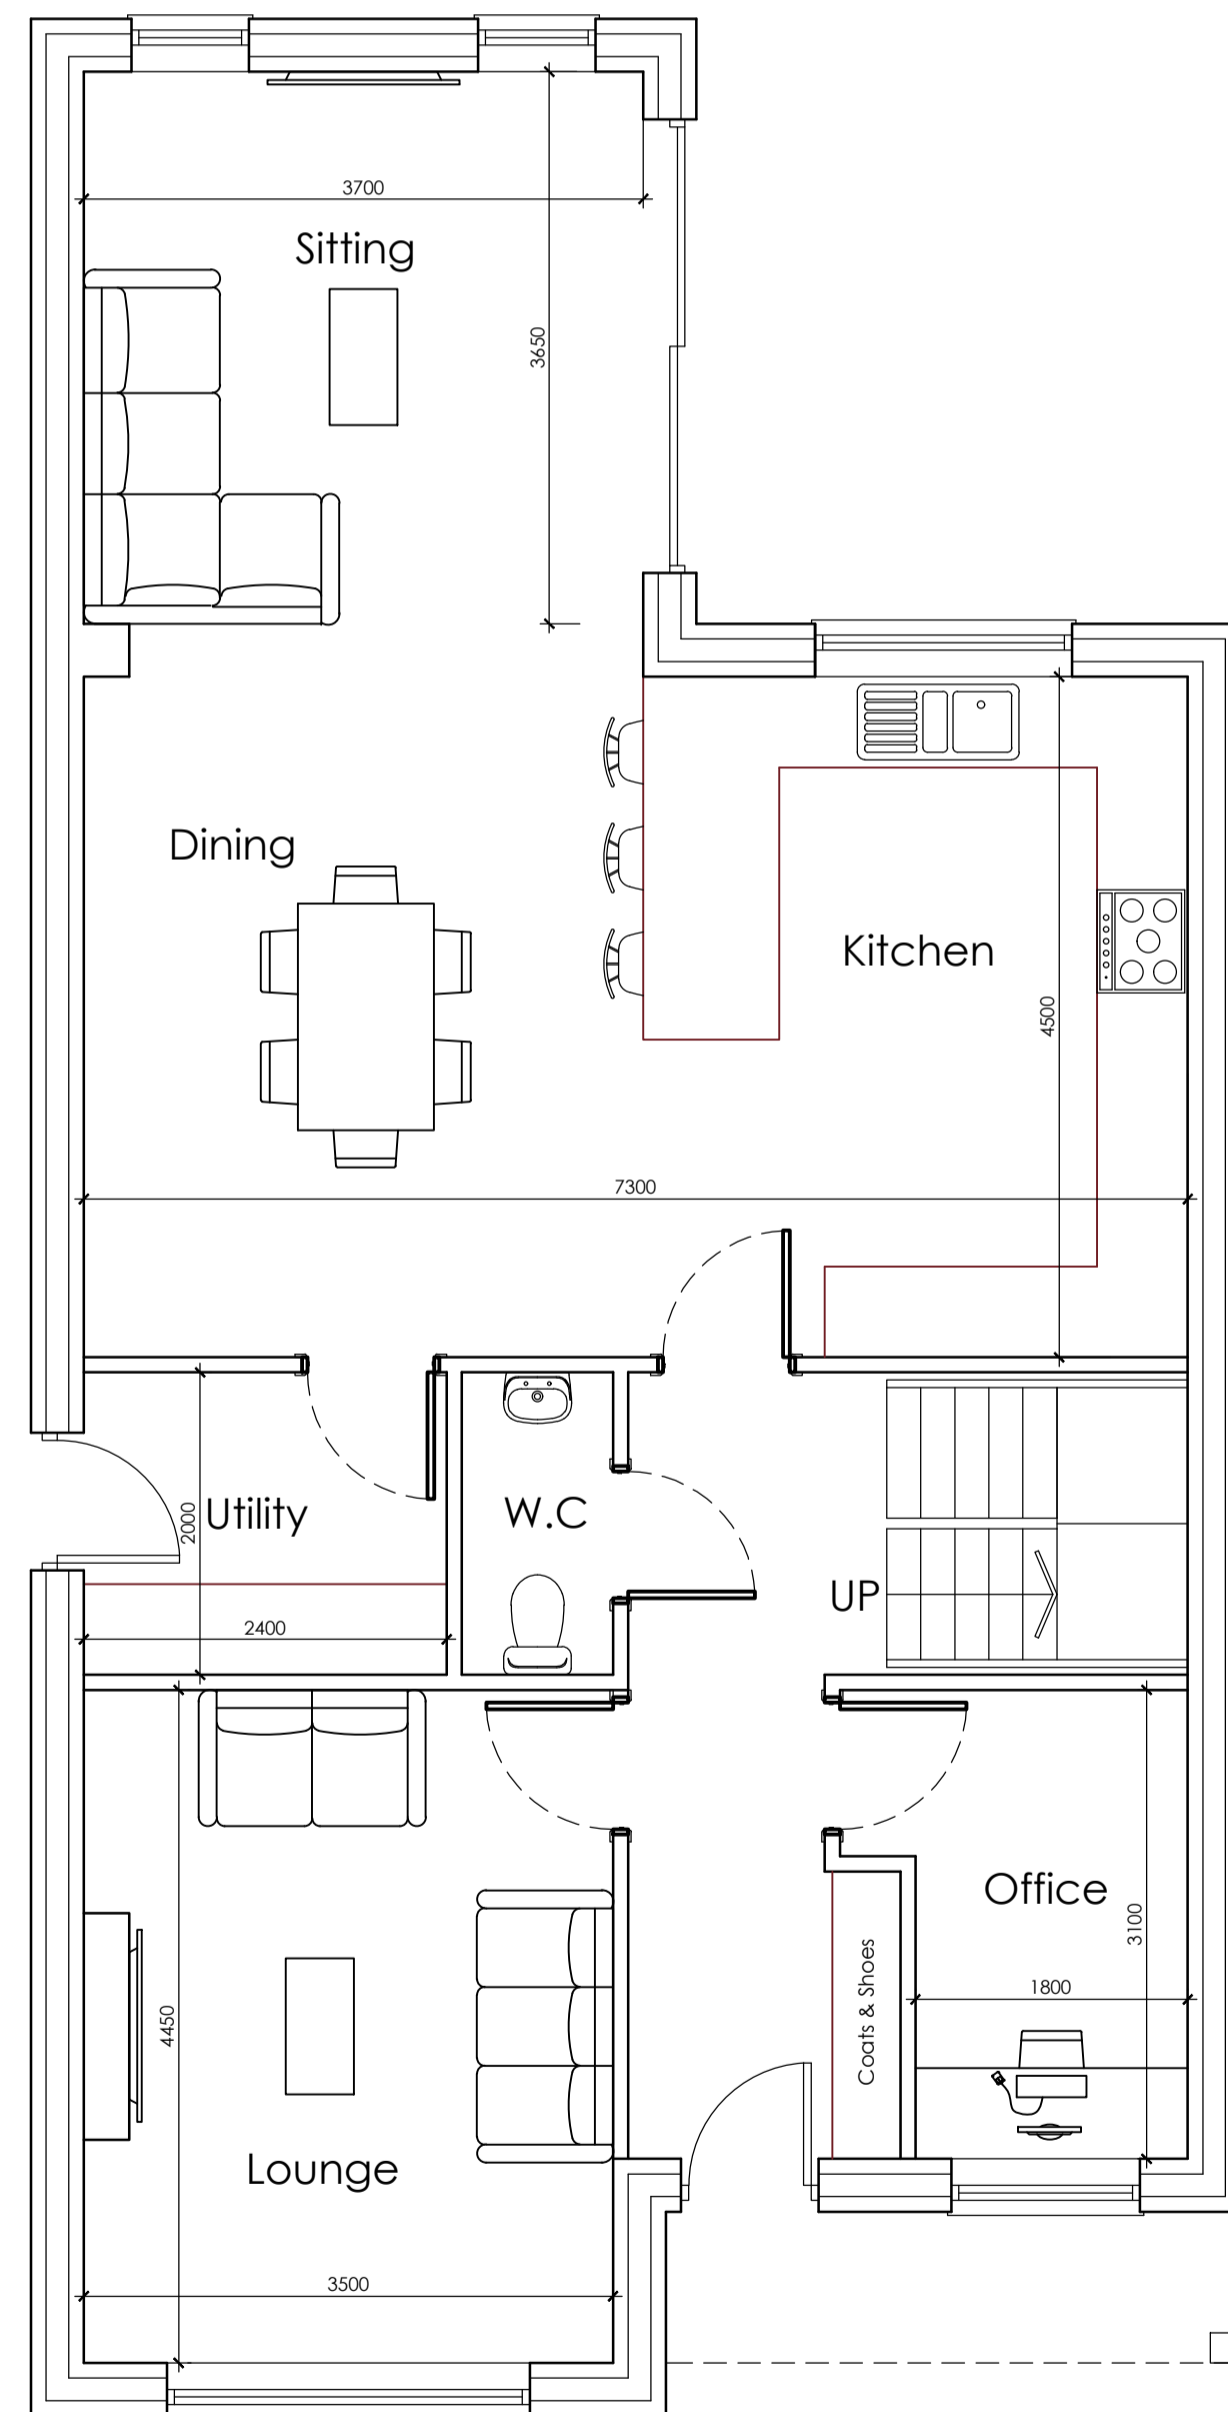

Proposed Ground Floor Plan
scale 1:50

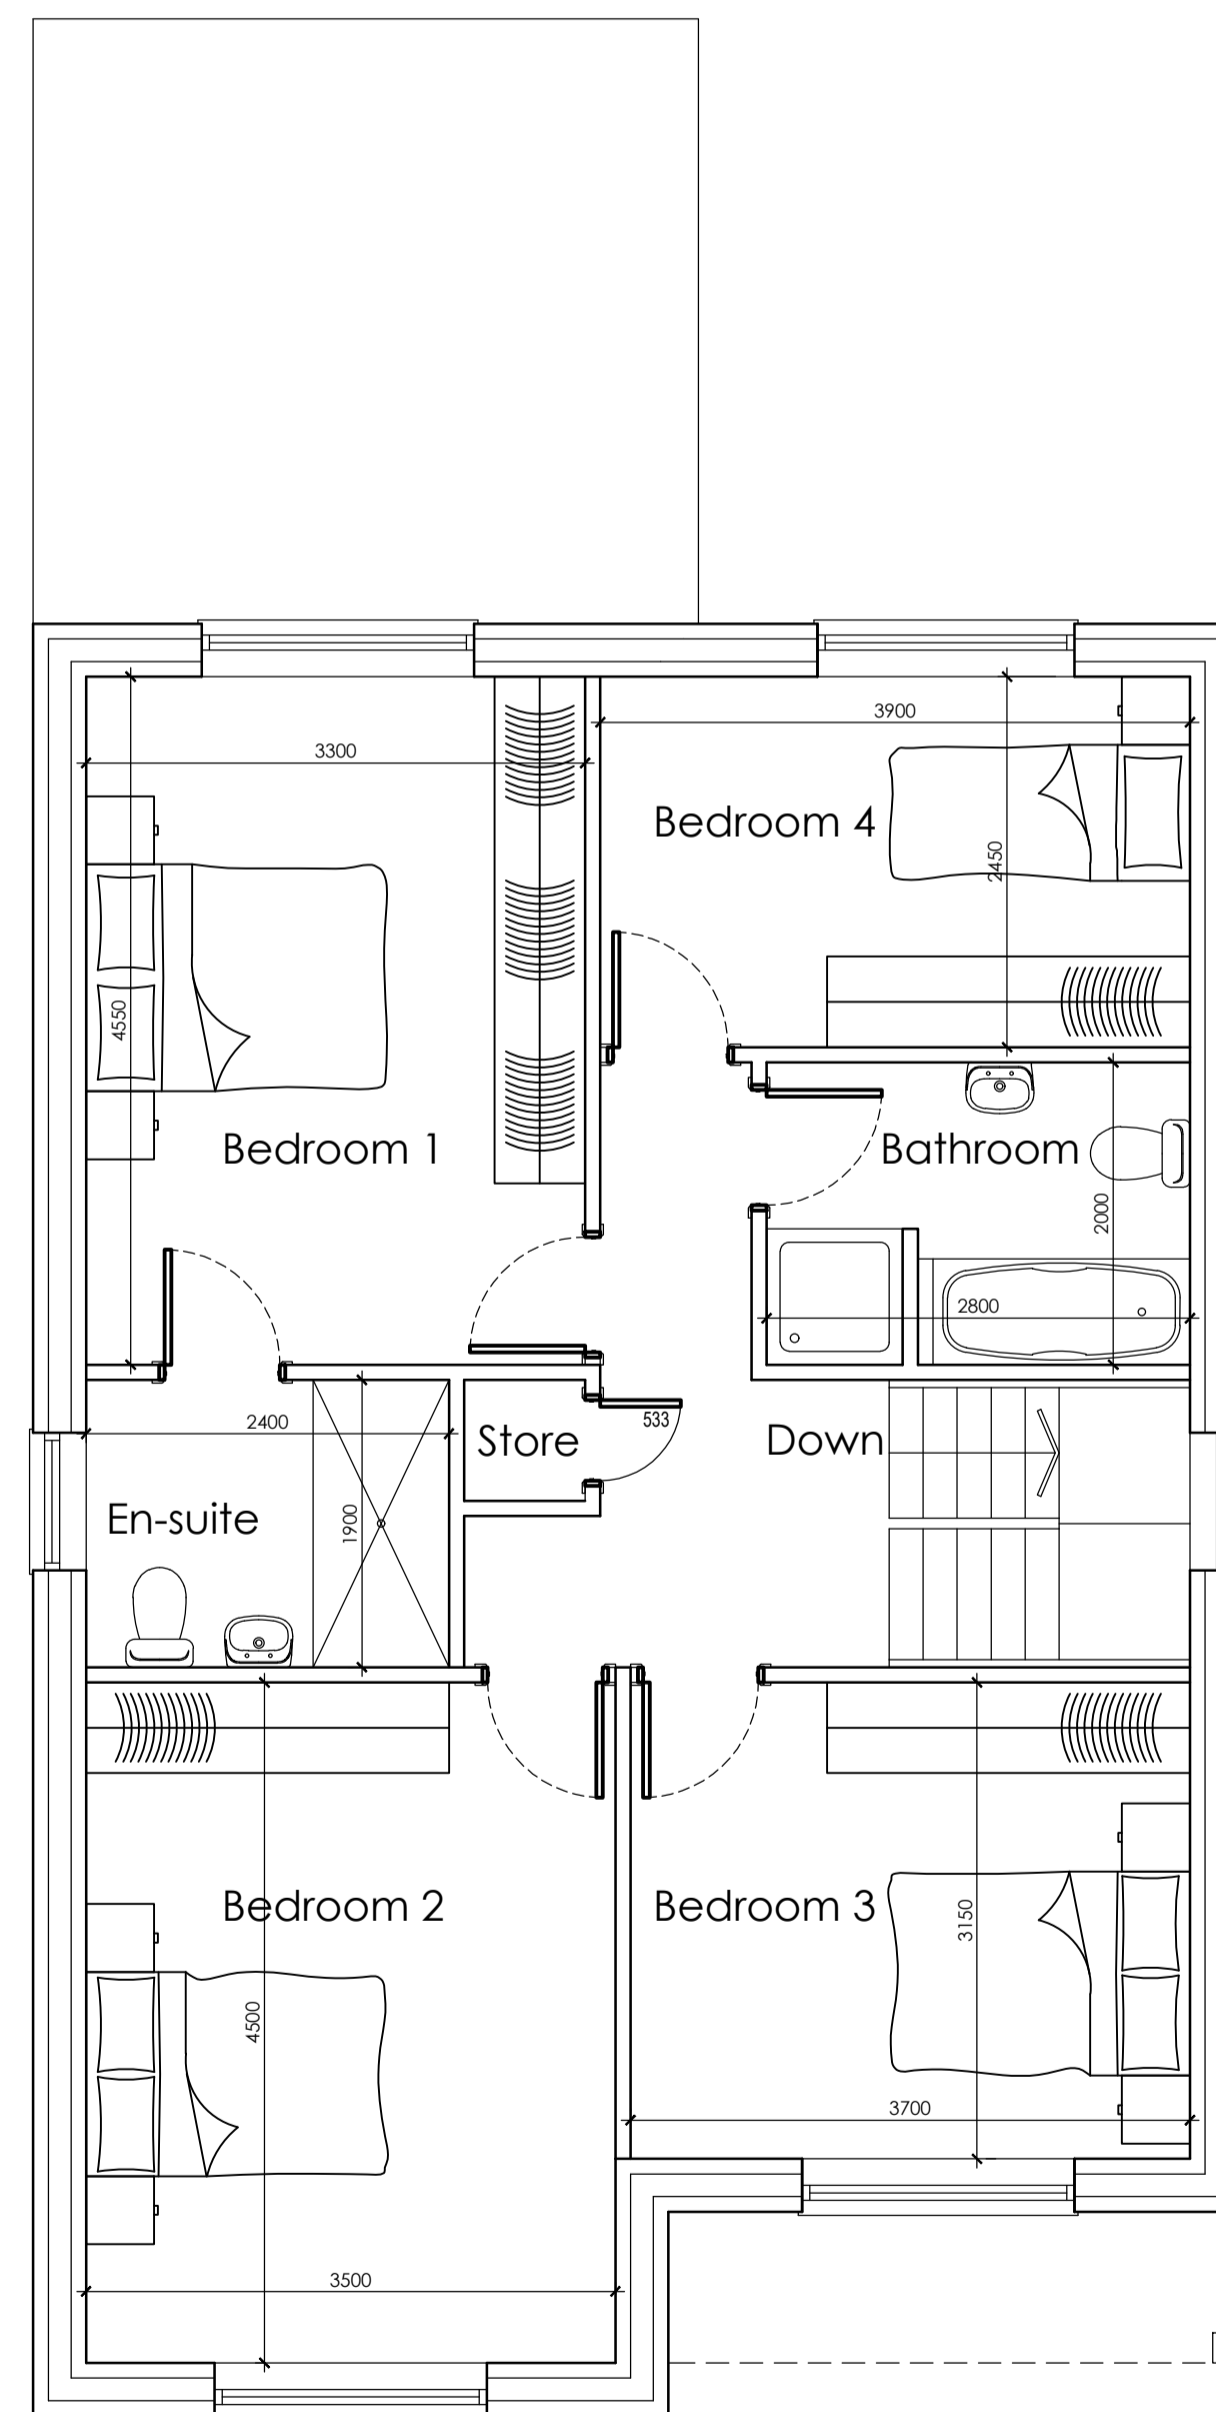

Proposed First Floor Plan
scale 1:50

		OFFICE ONE, 34 VICTORIA ROAD, BARNSELY, S70 2BU		Phone: 01226 208482	
ARCHITECTURAL SERVICES		Project: PROPOSED RESIDENTIAL DEVELOPMENT 534 CARLTON ROAD, CARLTON BARNSELY, S71 3JE		Client: MR J. WOOLLER	
Drawing Title: FLOOR PLANS		Date: MAY 2024	Scale: 1:50 @ A1	Ref: 22-224	Dwg. No. 05
Date	Suffix	Description	Date	Suffix	Description