


Notes

Walls
 Stonefacing BRICK To Be Agreed With Planning Officer
 stone heads
 projecting stone cill


Roof
 Bricks or Thruone
 conservation rooflight
 Best Martin Cast Or Stormguard Aluminium
 Half Round Gutter

Windows
 Residence Collection Or Similar
 Upvc Flush Fitting Casements.
 Detailing To Be Repeated Across Window Types.
 Windows Set Back 50mm In Reveal
 RAL Number To Be Agreed


All Soil And Vent Pipes To Be Internal

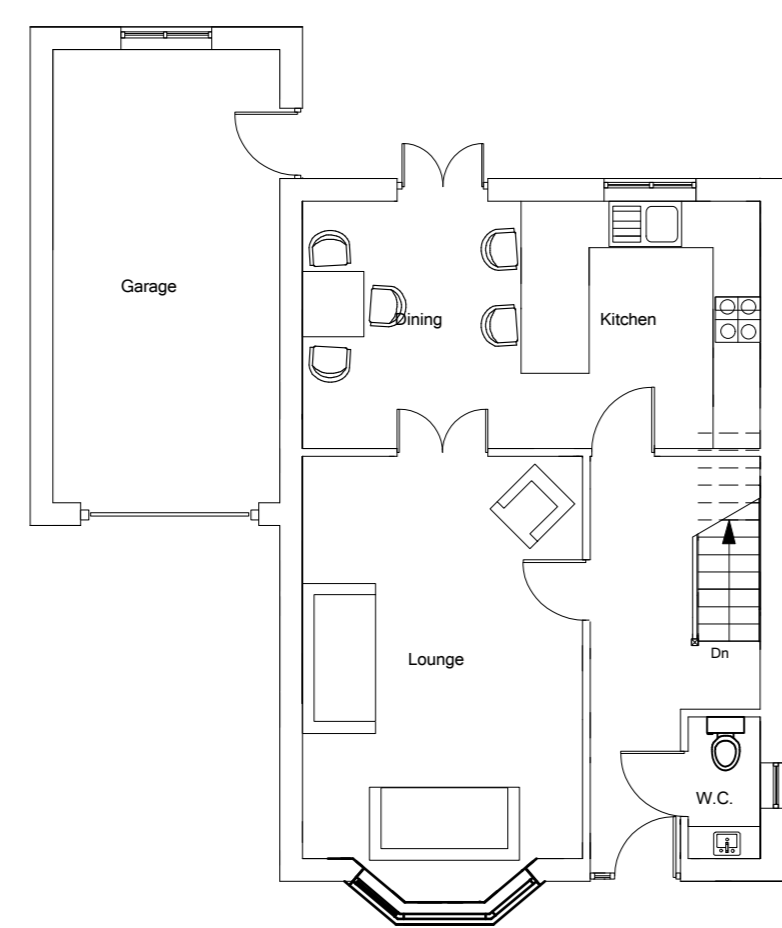


Ground Floor Plan

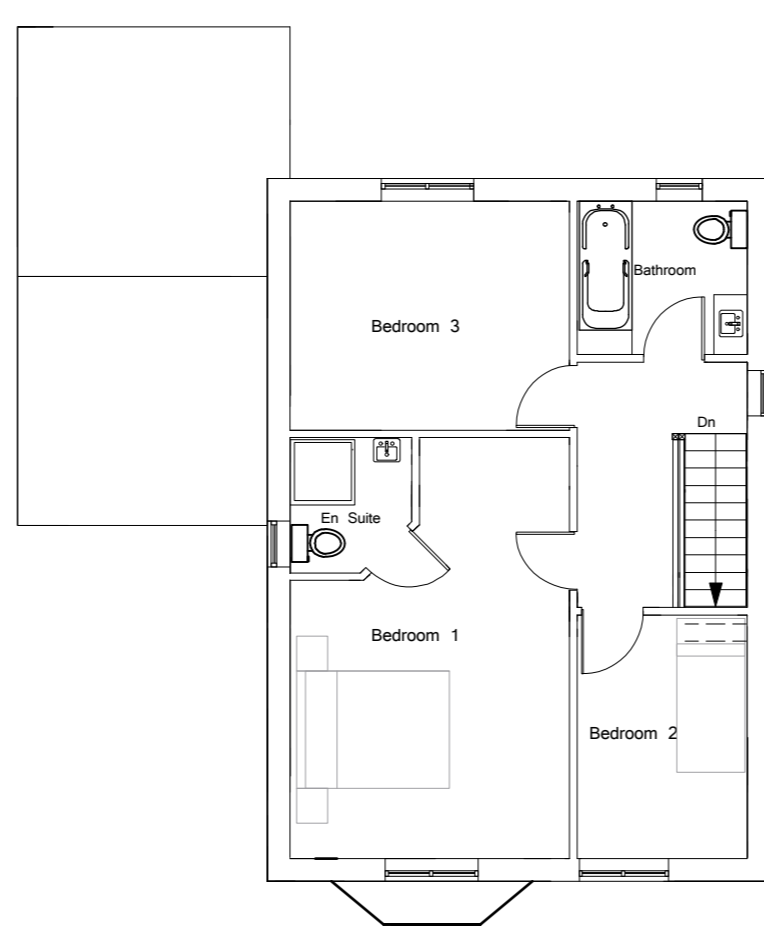

First Floor Plan

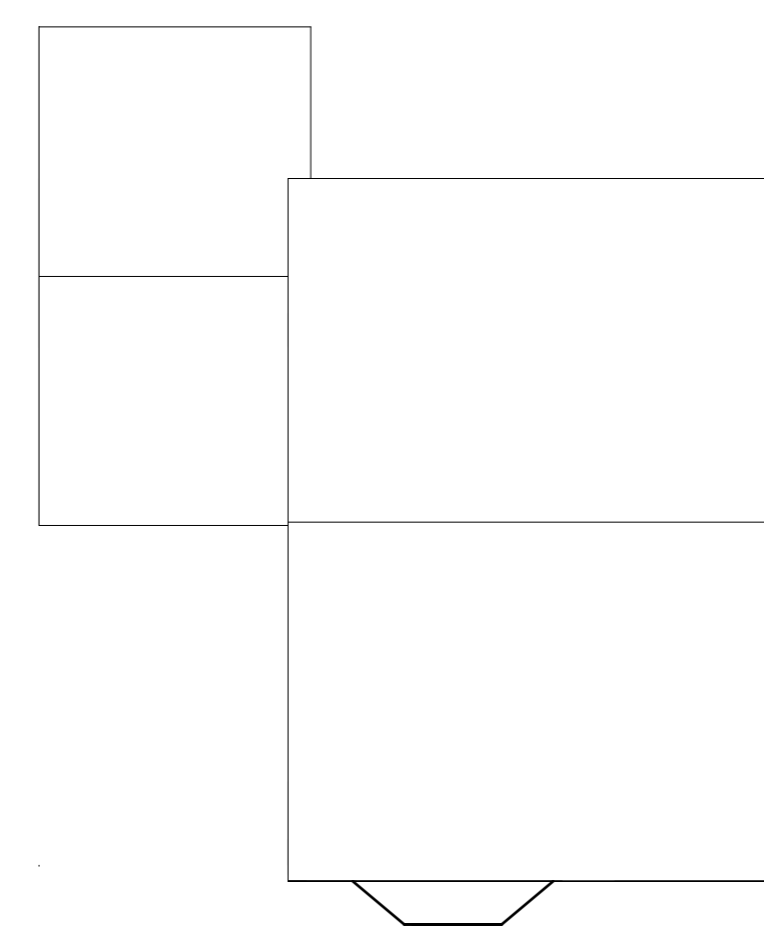

Roof Plan

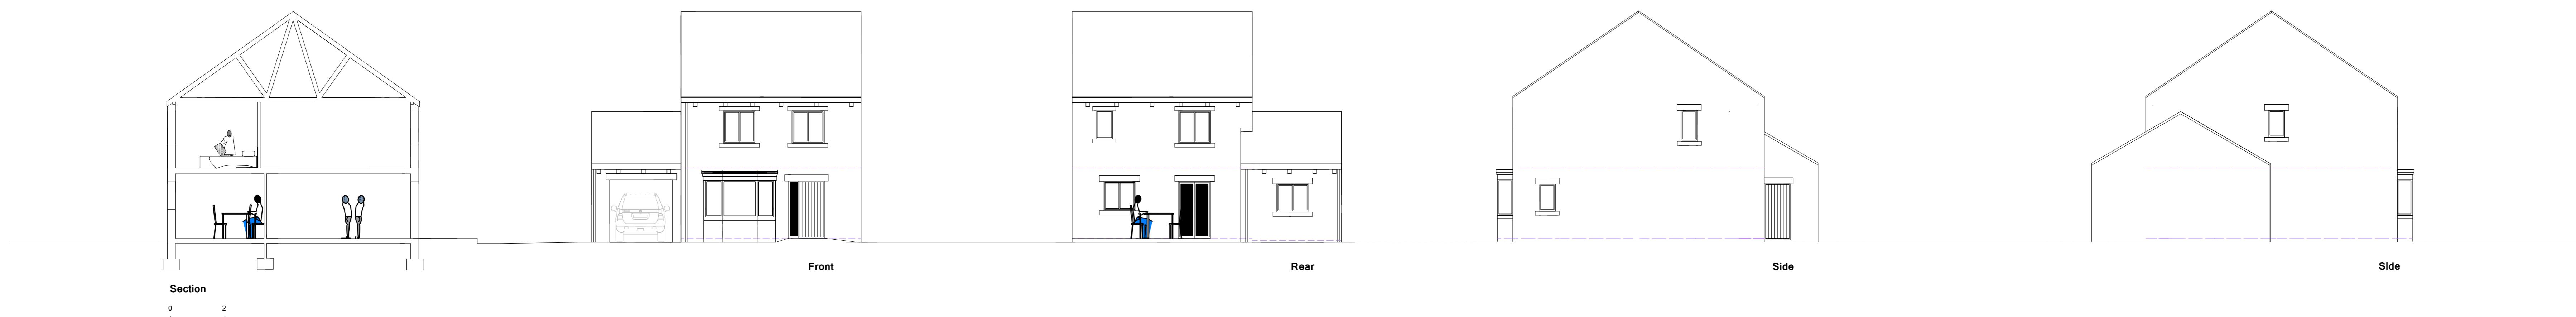

Section
 0 2

Front

Rear

Side

Side

| | | | |
|---|---|---|---|
| <p>No Dimensions To Be Taken From This Drawing Which Is The Property Of The Company AND, LTD. It Is Not To Be Used Or Disclosed In Any Way Except As Authorised By The Company</p> <p>The Architect AND, LTD Owns All Intellectual Property Rights Including The Copyright In The Drawings And Documents Produced In Performing The Services And Generally Assents The Architect's Moral Rights To Be Asserted By The Author of Each Work</p> <p>No Part Of Any Design By The Architect May Be Registered By The Client Without Written Consent Of AND, LTD</p> | <p>The Drawing Will Not Be Assigned To Any Third Party</p> <p>The Client Is Responsible For Providing An Accurate Description Of The Development/Proposals And Any Constraints Or Restrictions Relating To The Site AND, LTD Will Assume No Responsibility As To The Accuracy Of The Information Provided By The Client</p> <p>No Work To Be Carried Out Without Planning Permission. Use Of All Plot Planning Conditions Must Be Checked And Not A Building Regulations Application Has Been Submitted And Where Consent Or Other Building Regulations Approval Has Been Granted Will Be Sought At Client's Own Risk</p> | <p>Principal Contractor/Developed manager Is Responsible For Ensuring Works Are Signed Off And Certificate Of Completion Is Issued By Building Control</p> <p>Any Building Works Within Site Of A Neighbouring Property Foundations Will Require You To Notify The Owner Of That Property Of Your Intentions At Least One Month Before You Start Work. Work To An Existing Party Wall Requires You To Give At Least Two Months Notice Of Your Intentions. A Consent To Carry Out Work Cannot Be Reached Proceedings Dealing With A Dispute Should Be Followed Under Party Wall Act 1996</p> | <p>It Is The Responsibility Of The Principal Contractor To Notify The Architect Of Any Discrepancies On The Drawing Prior To Construction. All Discrepancies To Be Checked On Site If In Doubt Ask!</p> |
| <p>NO CAD DRAWINGS WILL BE ISSUED TO ANY THIRD PARTY !!</p> | | | |

| | | | |
|-----|---------------|----------|----------|
| REV | | 21-12-23 | NA |
| REV | REVISION NOTE | DATE | DRAWN BY |

| | | | |
|----------------------|--------------------|-------------------------------|----------|
| Andrew Bailey | | PADDOCK ROAD PHASE 2-3 | |
| Architect | CLIENT | DATE | SCALE |
| | NAH PROPERTIES LTD | June 2023 | 1:500 A3 |
| | DRAWING TITLE | DWG NO. | REV |
| | HOUSE TYPE G | 100 | A |
| | DRAWN BY | CHECKED | DATE |
| | AM | AM | 21-12-23 |
| | WORK STAGE | DESIGN | |