


NOTE


1. ALL BUILDERS WORKS TO BE FULLY CHECKED WITH BUILDING REGULATIONS PRIOR TO CONSTRUCTION.
2. FINAL DRAINAGE POSITIONS TO BE CONFIRMED BETWEEN CLIENT AND BUILDER.
3. THESE PLANS ARE FOR BUILDING REGULATION APPROVAL ONLY, IF ANY DISCREPANCIES ARE FOUND ON SITE THEN THE CLIENT SHOULD CONTACT ENHANCED BUILDING PLANS OR THE ASSIGNED ENGINEER.
4. FINAL POSITION OF DOOR AND WINDOW TO BE AGREED BETWEEN BUILDER AND CLIENT.
5. STEEL BEAM LENGTHS TO BE AGREED ON SITE WITH BUILDER.
6. ALL DIMENSIONS TO BE CHECKED BEFORE CONSTRUCTION COMMENCES.
7. ROOF PITCH TO BE CHECKED ON SITE BEFORE ROOF TRUSS ARE ORDERED.
8. FINAL STAIRS POSITION AND MEASUREMENTS TO BE CONFIRMED BETWEEN CUSTOMER AND BUILDER.




**5** EXISTING FRONT ELEVATION  
1 : 50

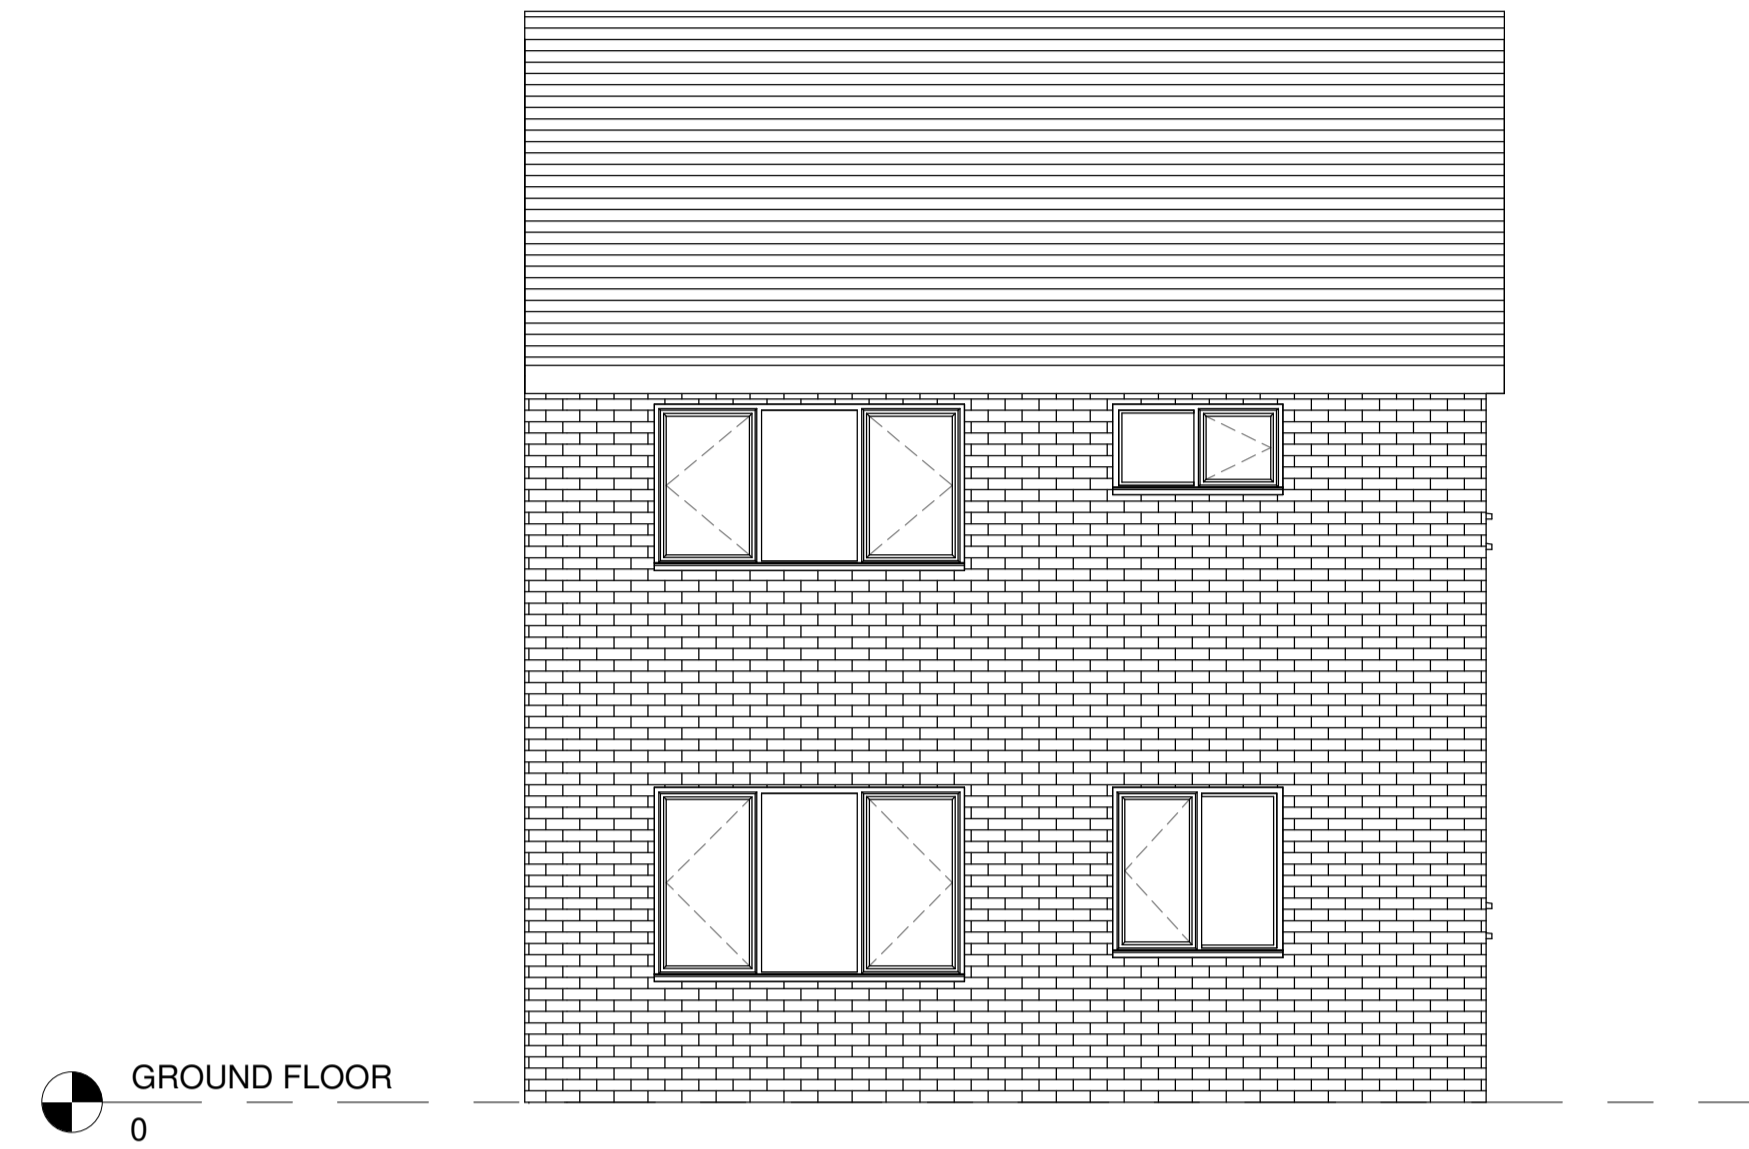

**6** EXISTING REAR ELEVATION  
1 : 50

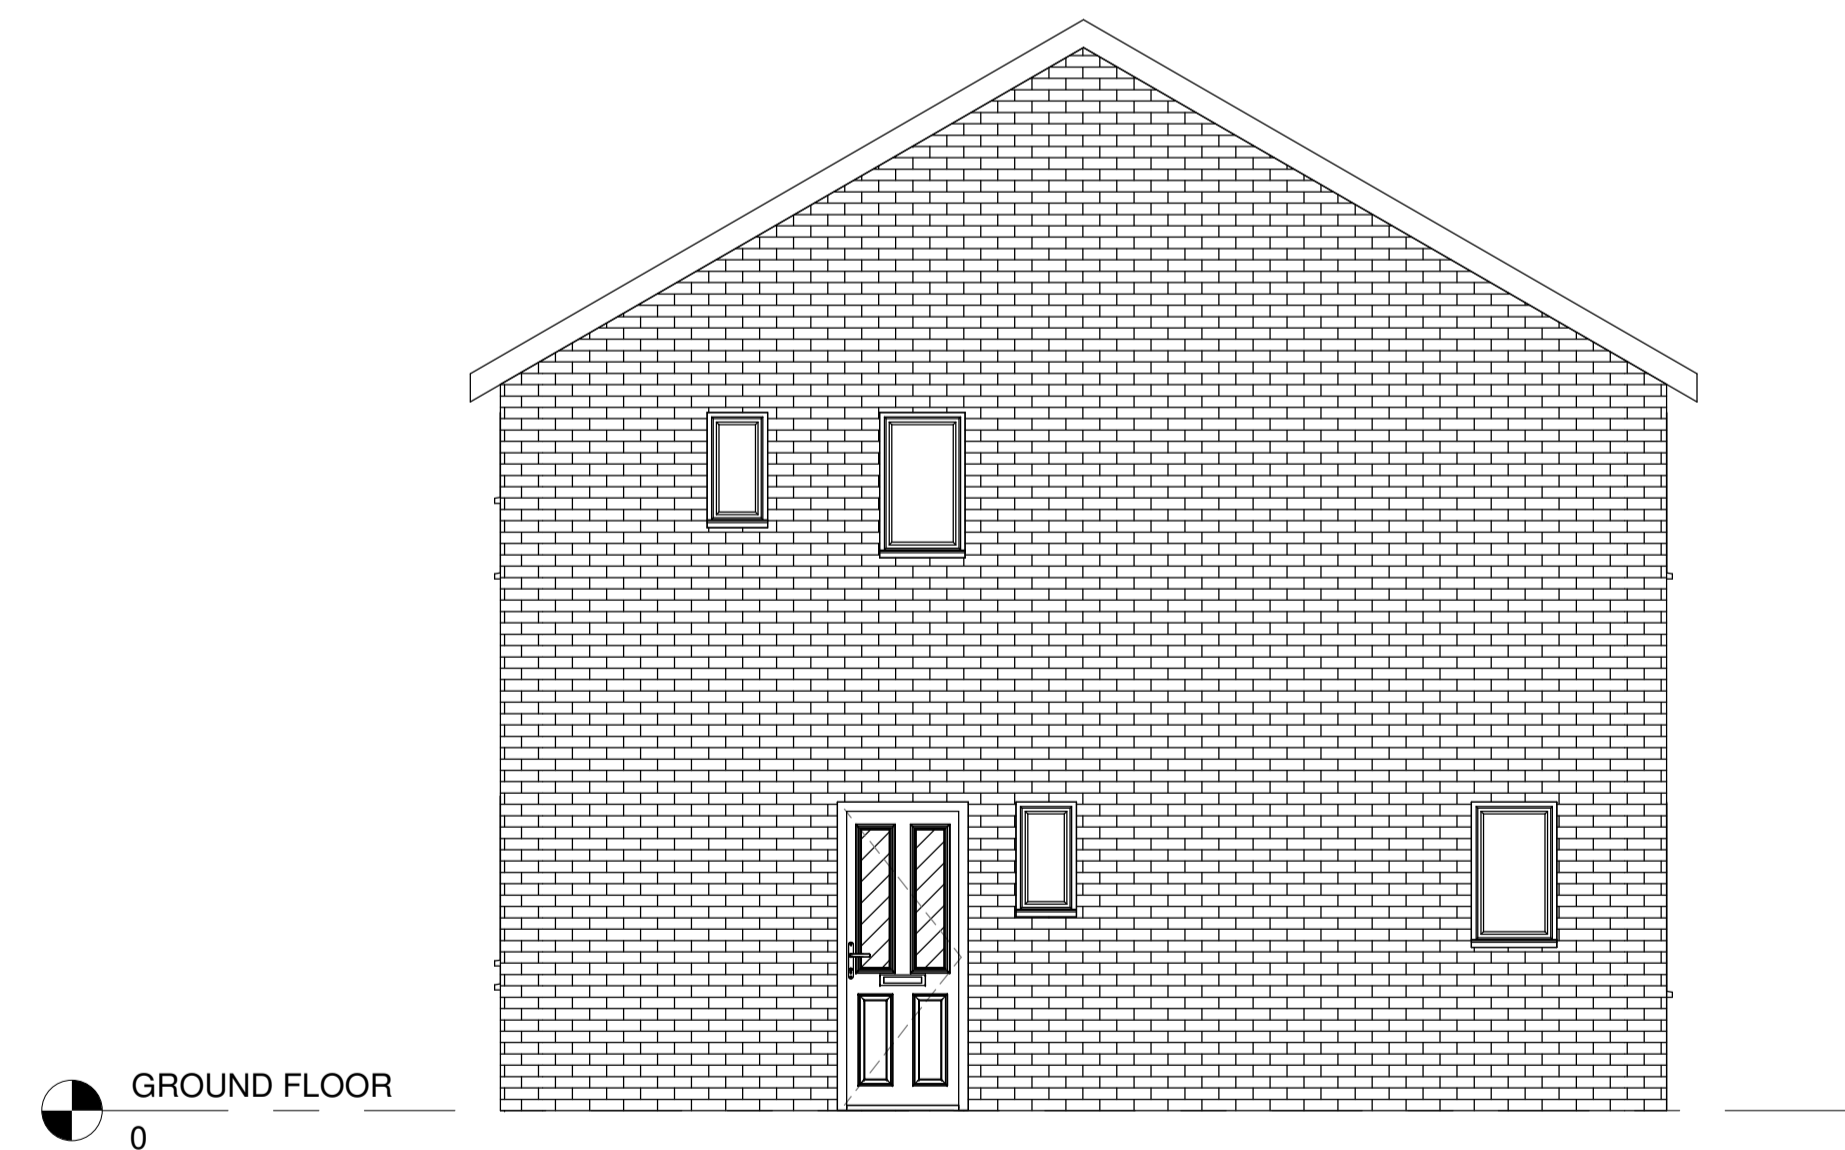

**7** EXISTING LEFT SIDE ELEVATION  
1 : 50

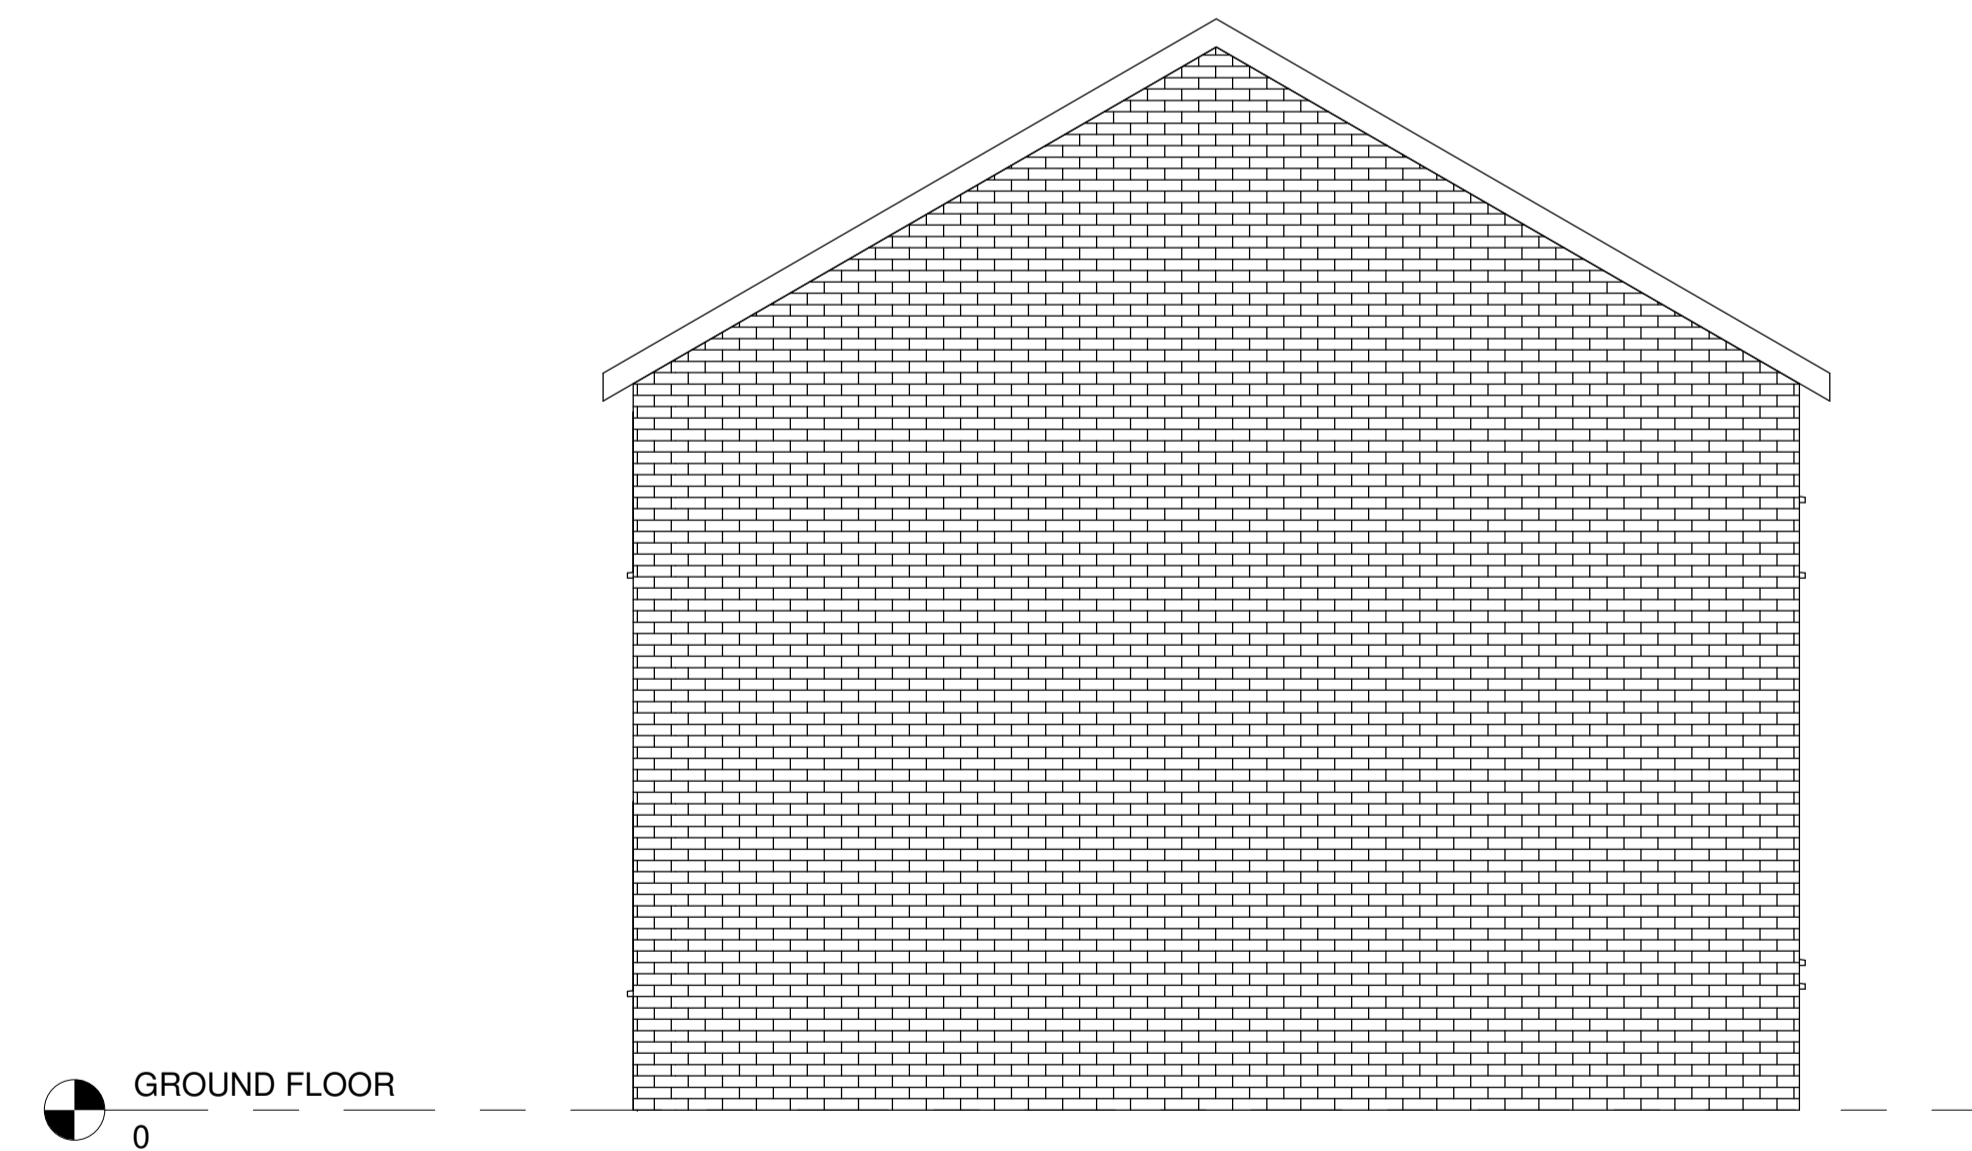

**8** EXISTING RIGHT SIDE ELEVATION  
1 : 50

REV	DESCRIPTION	DATE
-----	-------------	------

STATUS



Address: 95 Church Villas  
South Kirkby  
Pontefract  
West Yorkshire  
WF9 3 QR

Mobile: 07730666631  
Email: scott@enhancedbuildingplans.co.uk

PROJECT  
2 JONES AVENUE, WOMBWELL, BARNSELY, S73  
8QX

TITLE  
TWO STOREY EXTENSION  
EXISTING ELEVATIONS

CLIENT  
LEANNE DEAKIN

DRAWN BY SS	CHECKED BY SS	DATE 14/06/22
----------------	------------------	------------------

SCALE AS INDICATED @ A1	PROJECT NUMBER 0066
----------------------------	------------------------

DRAWING NUMBER 0066-EBP-PL-002	REV
-----------------------------------	-----