


NOTES
 ALL WORK TO BE CARRIED OUT IN ACCORDANCE WITH THE BUILDING REGULATIONS AND THE REQUIREMENTS OF THE LOCAL AUTHORITY.

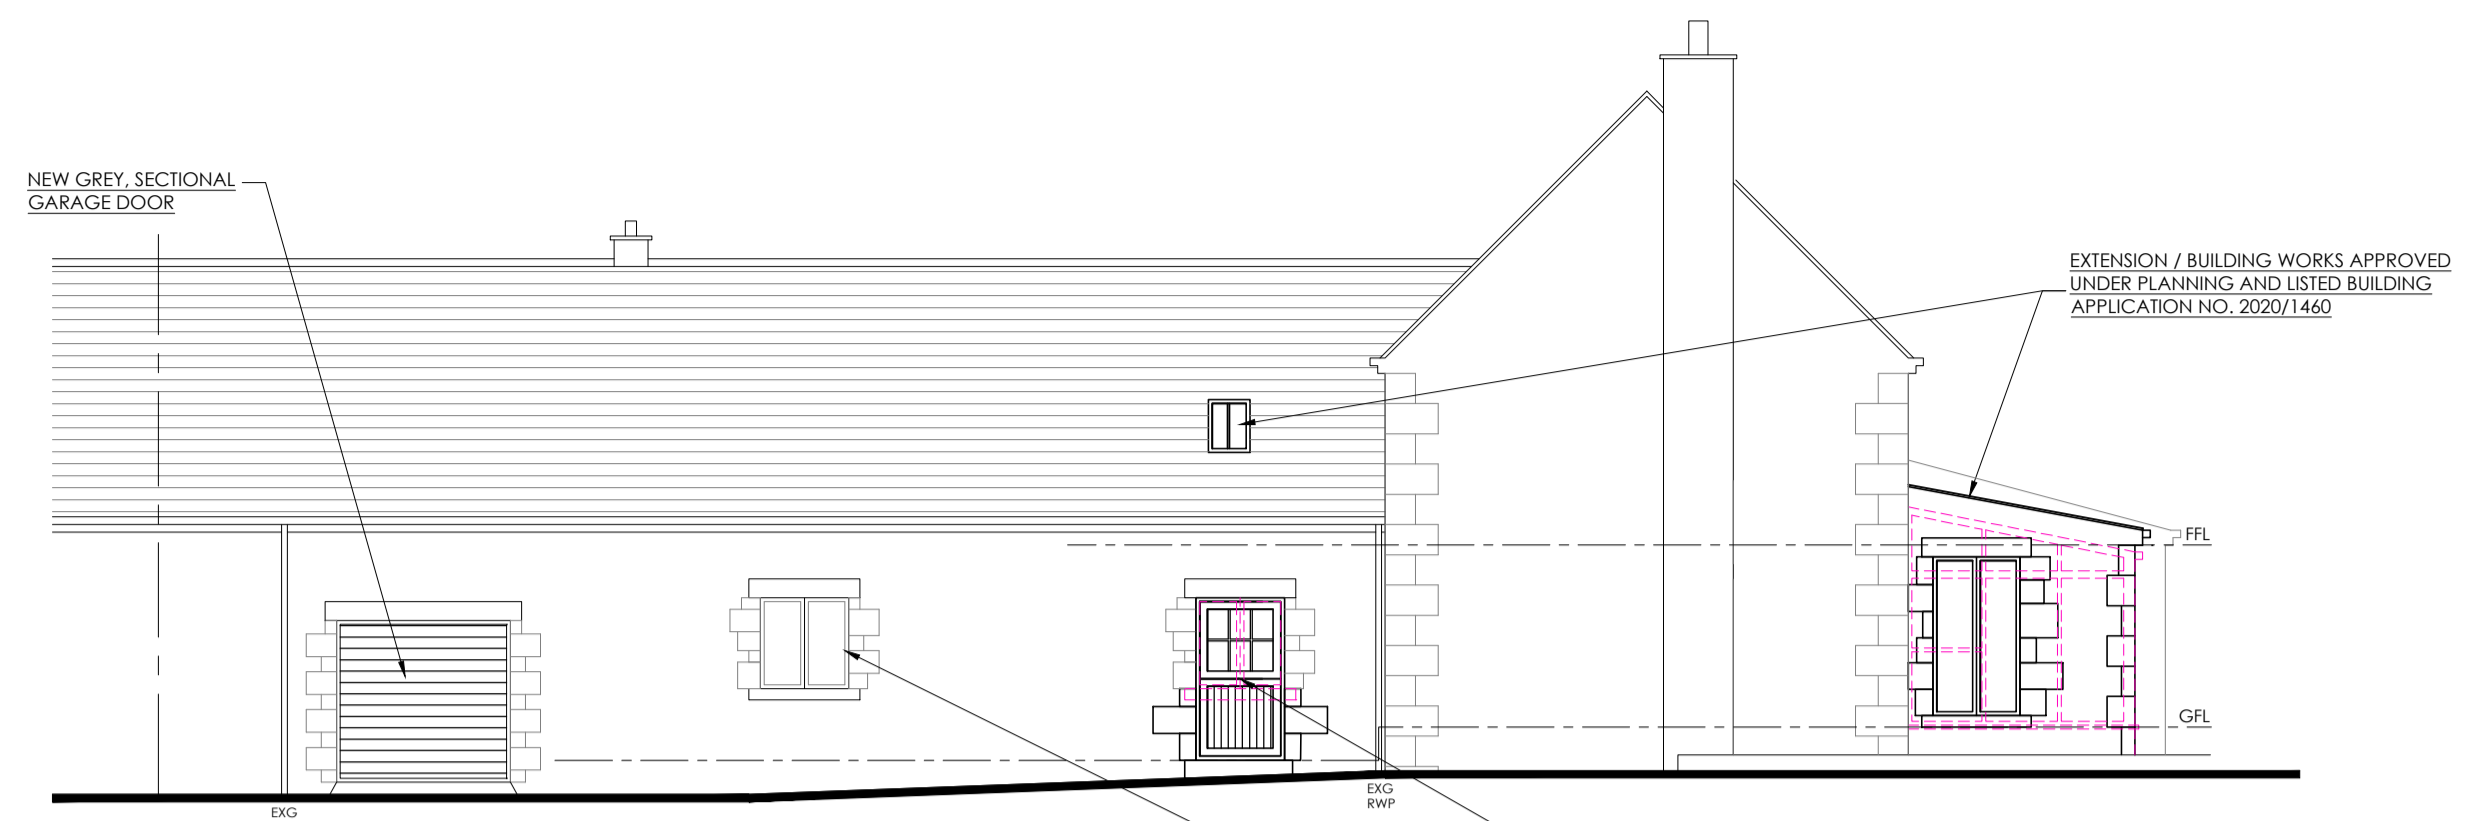


SIDE ELEVATION - AS PROPOSED




GARAGE DOORS TO NO.1



WINDOWS / EXTERNAL DOORS TO NO.1

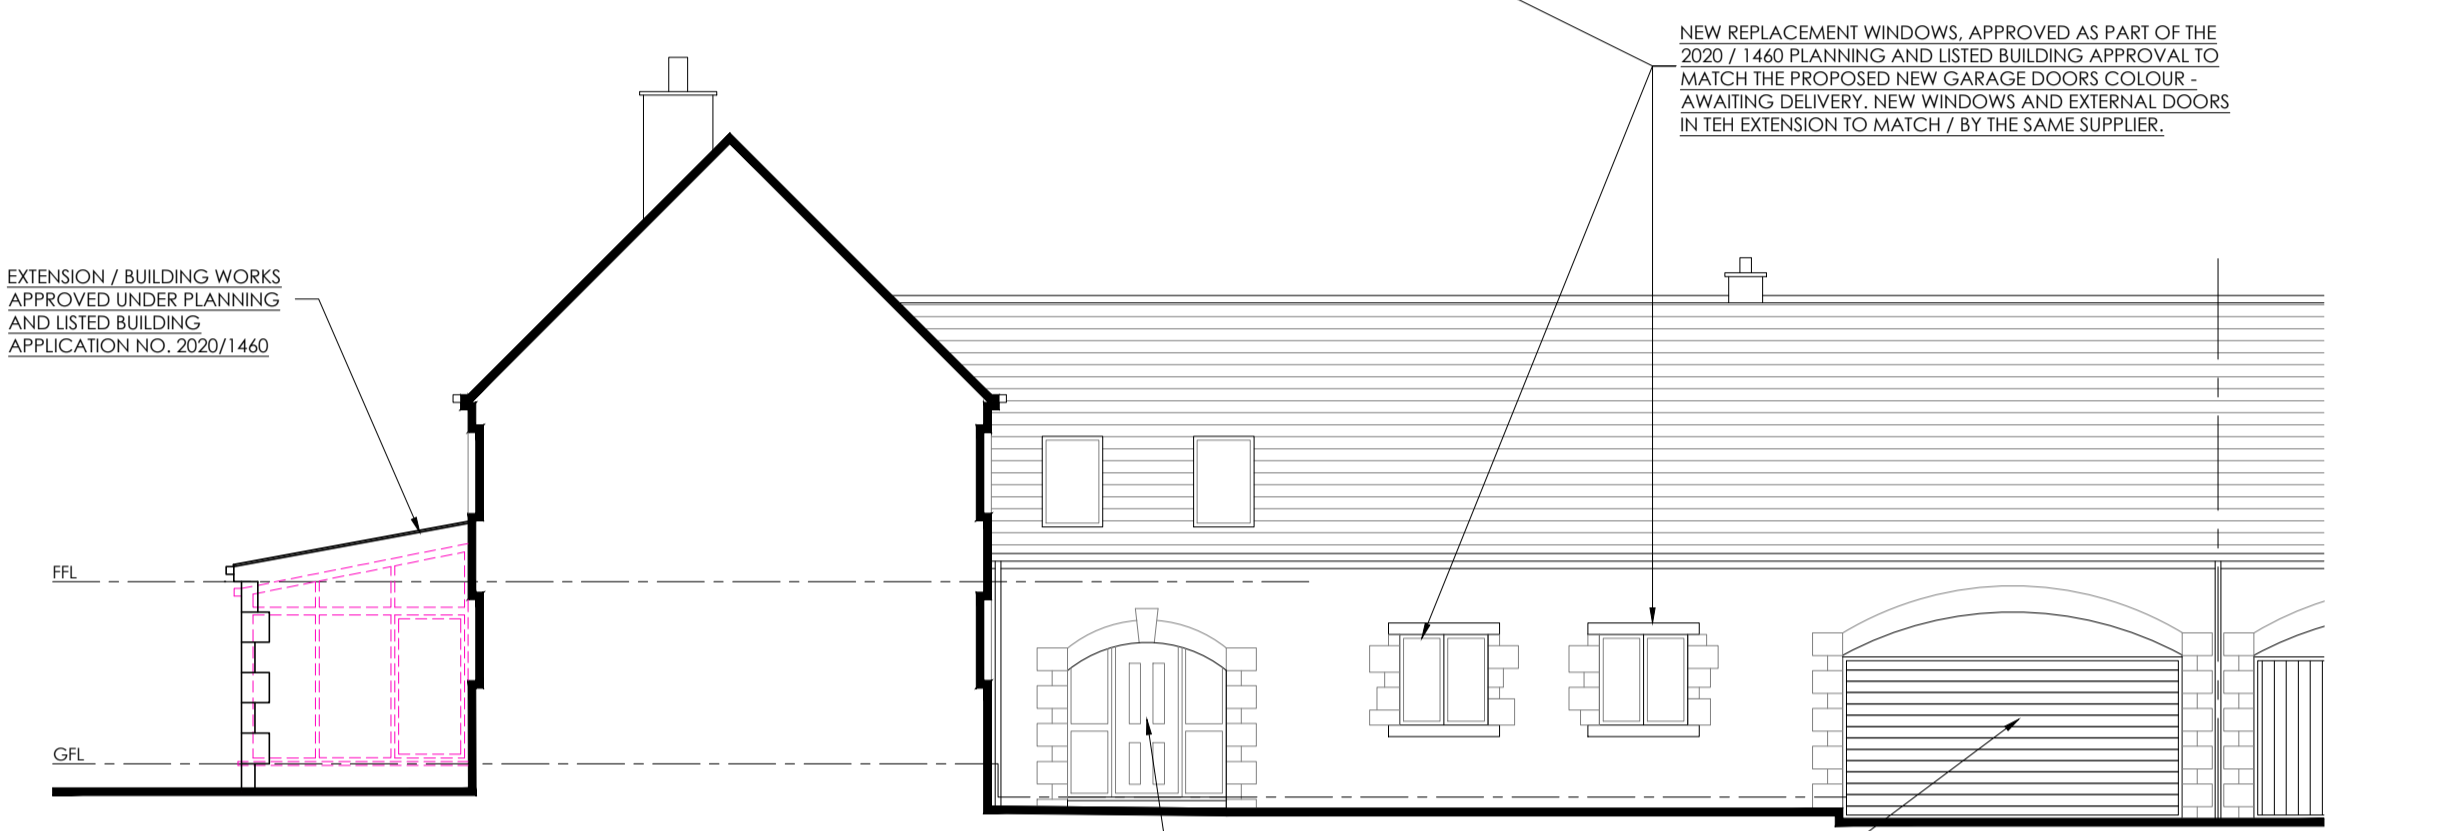

FRONT / SIDE ELEVATION - AS PROPOSED

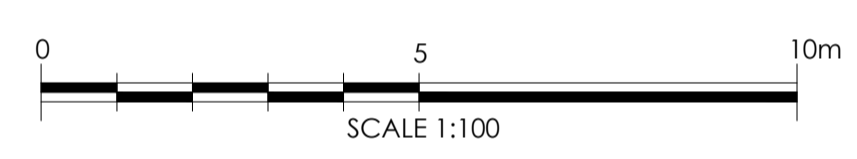



PROPOSED FRONT / SIDE ELEVATION GARAGE DOOR




PROPOSED SIDE ELEVATION GARAGE DOOR

TIMBER INFILL TO BE REPAIRED / REPLACED WITH NEW AND PAINTED TO MATCH THE NEW GARAGE DOORS / WINDOWS, ETC.

DOOR REVEALS TO BE MADE GOOD AND RENDERED.

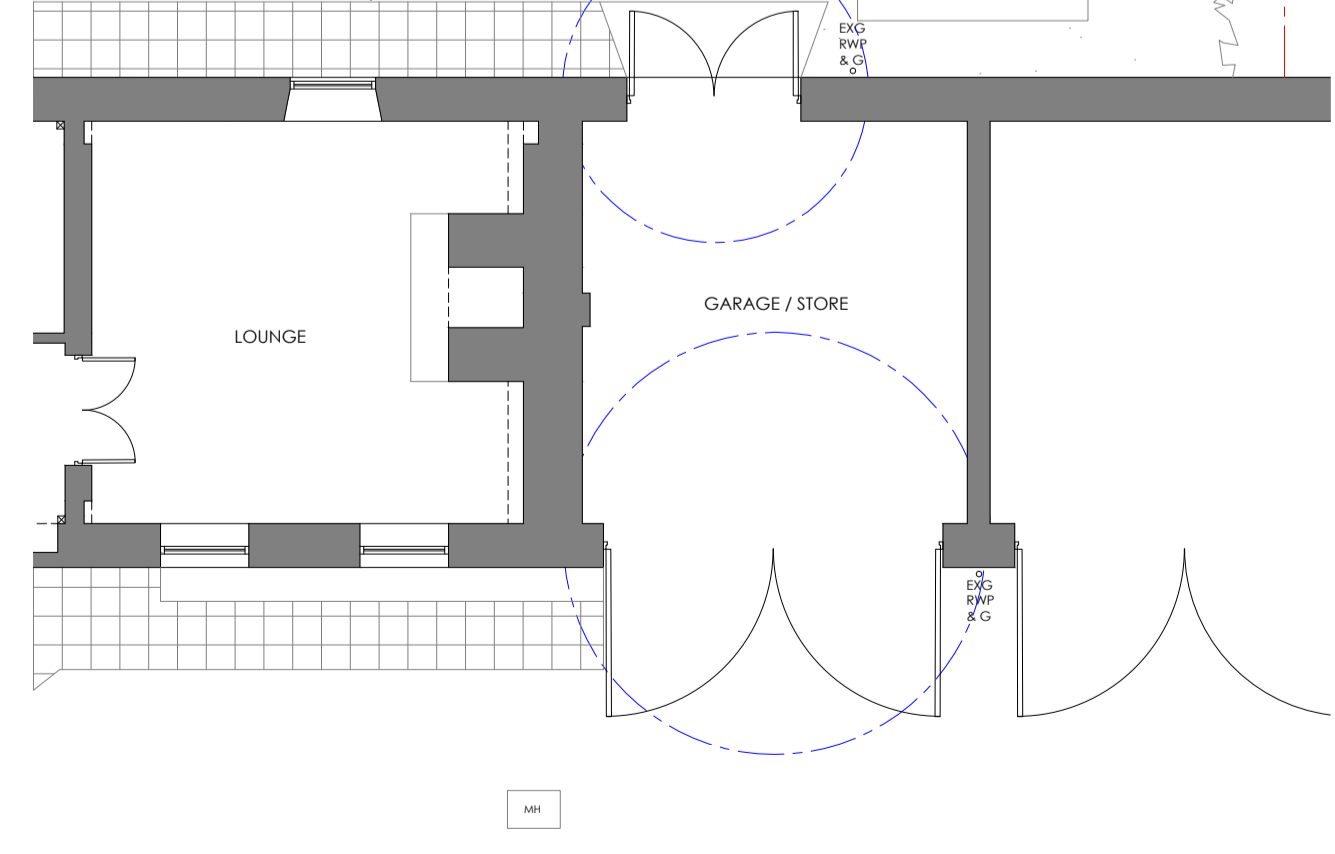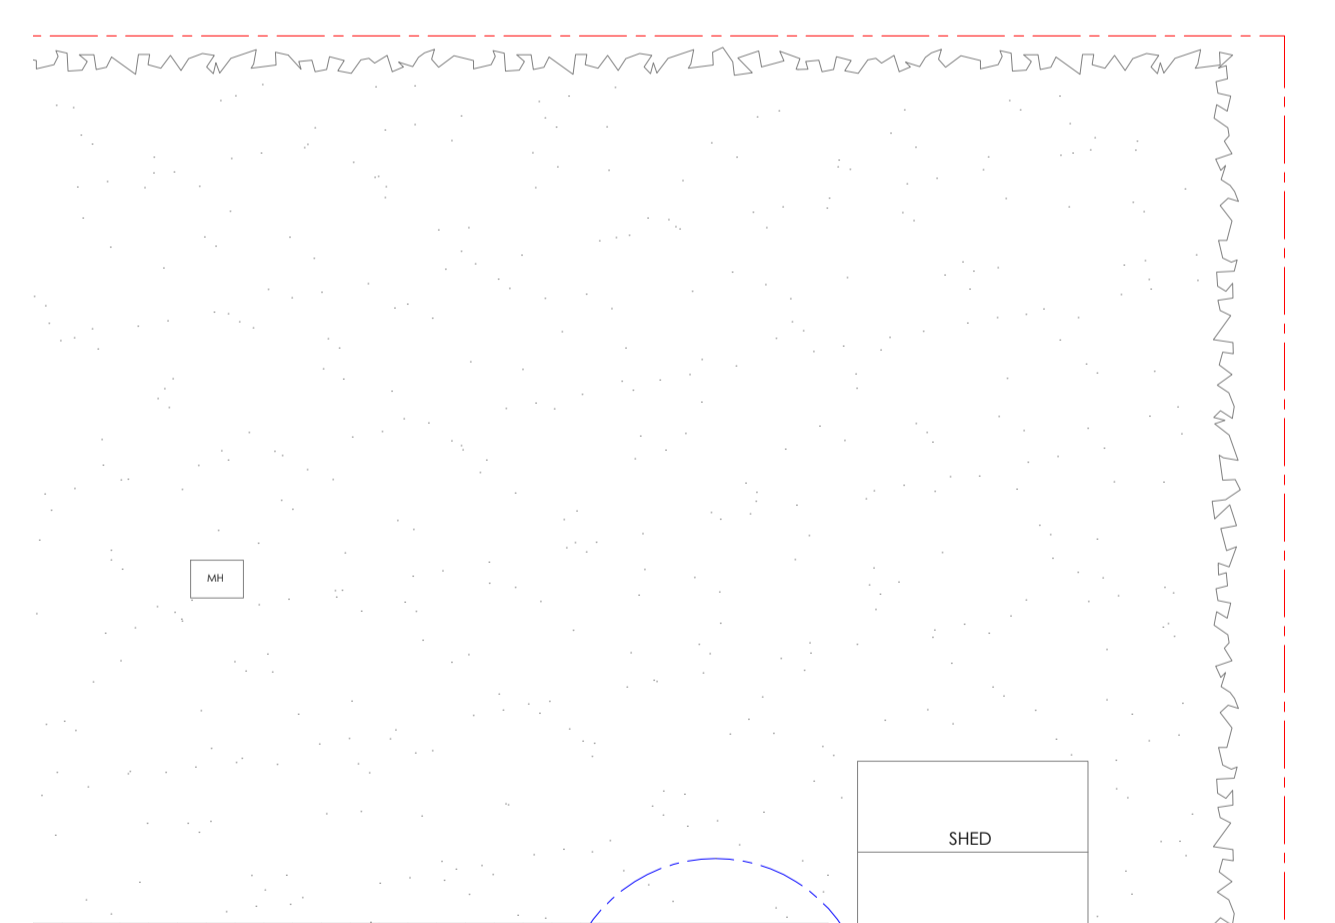


GROUND FLOOR / PART SITE PLAN

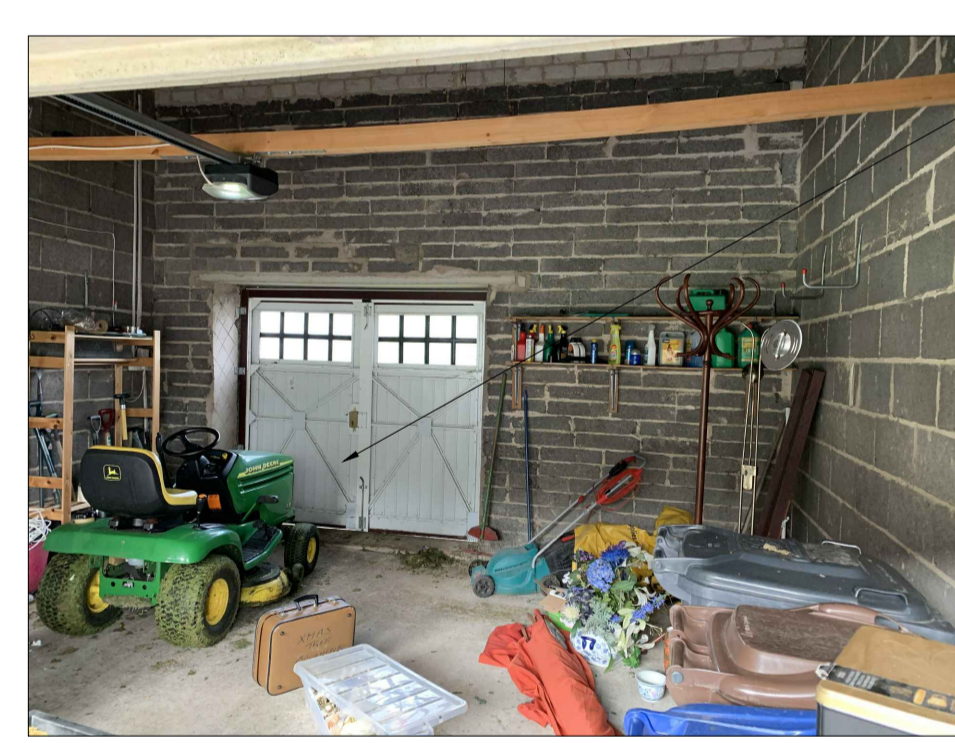

REAR ELEVATION GARAGE DOOR - AS EXISTING

TIMBER EFFECT GRP CASEMENT HUNG DOOR IN A TIMBER FRAME

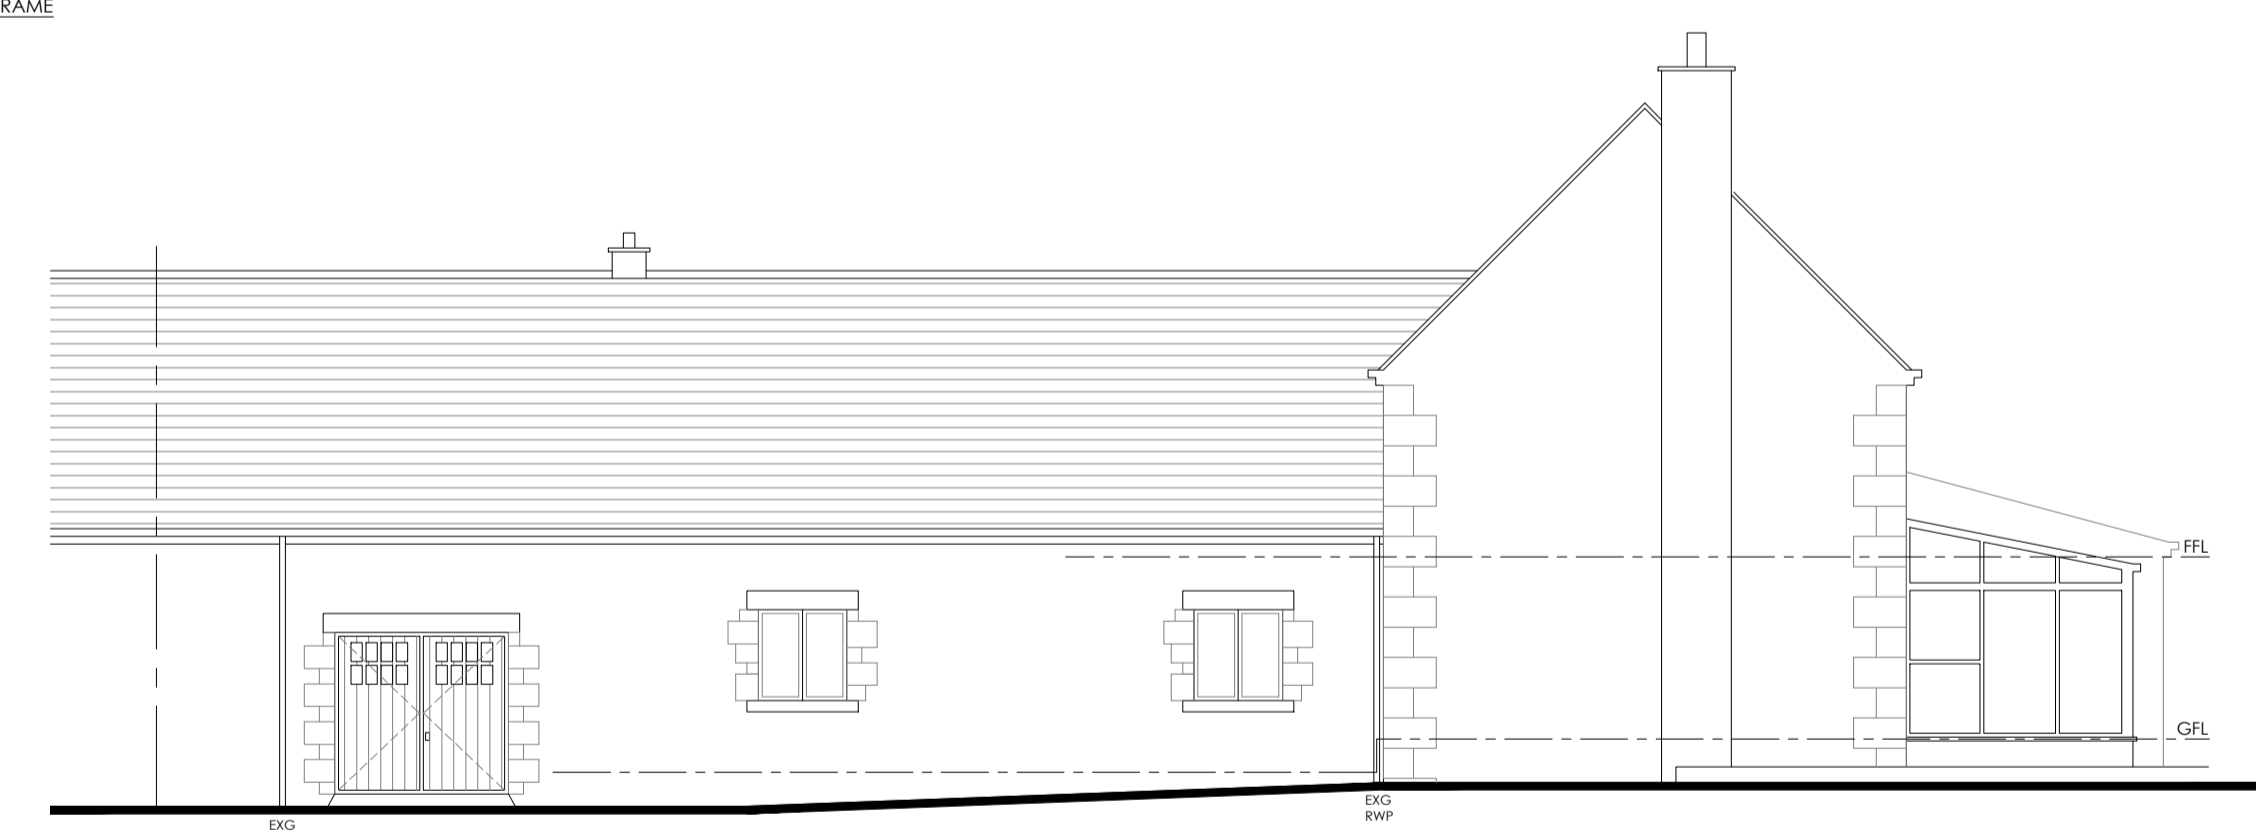


SIDE ELEVATION - AS EXISTING



FRONT ELEVATION GARAGE DOOR - AS EXISTING

TIMBER EFFECT GRP UP AND OVER DOOR IN A TIMBER FRAME

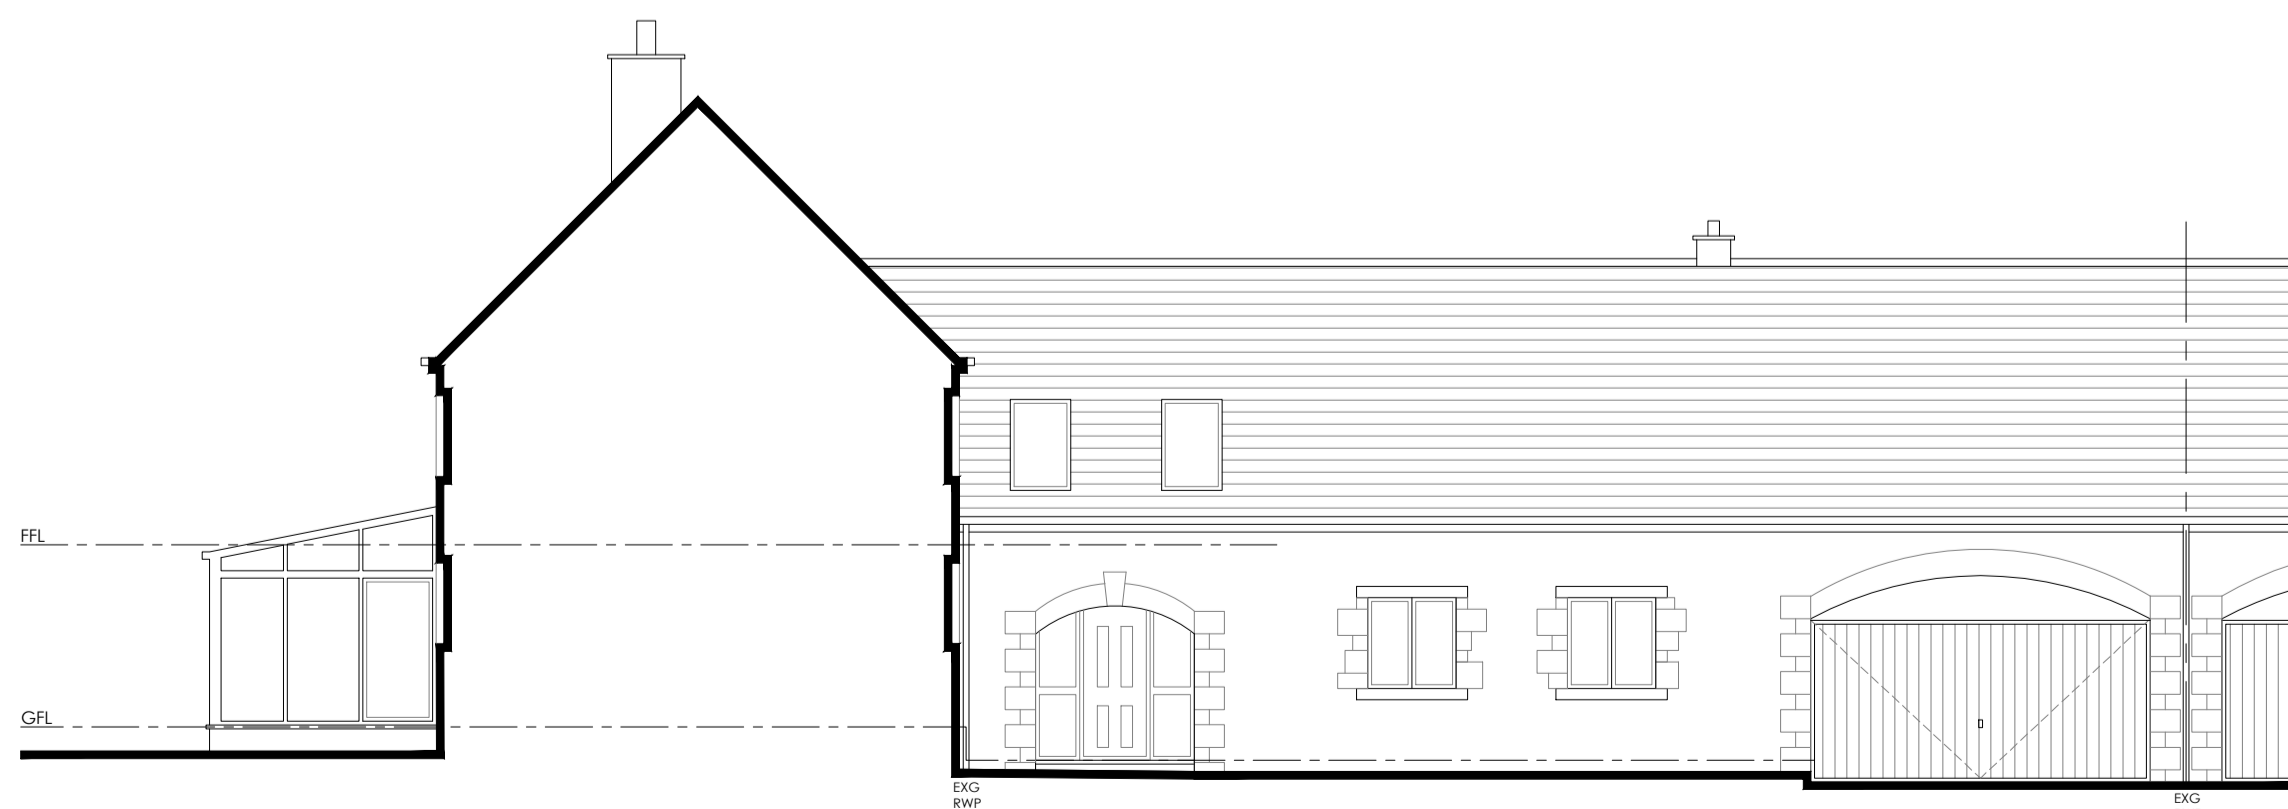

FRONT / SIDE ELEVATION - AS EXISTING

REV	DESCRIPTION	BY	CHKD	DATE

LOROC
 ARCHITECTS
 25A PARK SQUARE WEST, LEEDS LS1 3PW
 T: 0113 233 7755 W: www.loroc.co.uk
 3RD FLOOR, 86 - 90 PAUL STREET, LONDON EC2A 4NE
 T: 0203 875 5333

CLIENT
MRS I WAINWRIGHT

PROJECT
3 FIELD HEAD MANOR, ELMHIRST LANE, SILKSTONE, BARNSELY, S75 4LD

TITLE
PLANNING DRAWING

DRAWING NO.	0014-115	REVISION	-
SCALE	1:100 @ A1	DATE	SEPT '21
DRAWN BY	JC	CHECKED BY	-

- PURPOSE OF ISSUE
- PLANNING
 - BUILDING REGS
 - TENDER
 - COMMENT
 - INFORMATION
 - CONSTRUCTION

THIS DRAWING IS COPYRIGHT AND THE INTELLECTUAL PROPERTY OF LOROC ARCHITECTS LIMITED. THIS DRAWING MAY NOT BE REPRODUCED IN WHOLE OR IN PART WITHOUT WRITTEN AUTHORITY. NO DIMENSIONS TO BE SCALED FROM THIS DRAWING. ALL DIMENSIONS TO BE CHECKED ON SITE PRIOR TO COMMENCEMENT OF WORKS AND ANY DISCREPANCIES REPORTED TO THE ARCHITECT/ENGINEER/CONTRACTOR.