


| | |
|-------------|---------|
| Drawing No. | Rev No. |
| MJE001 -004 | |

SCALE BARS


| | | | | | |
|--------|----|----|----|----|----|
| 1:100 | 1 | 2 | 3 | 4 | 5 |
| 1:200 | 2 | 4 | 6 | 8 | 10 |
| 1:500 | 5 | 10 | 15 | 20 | 25 |
| 1:1250 | 25 | 50 | | | |

DO NOT SCALE: Contractor to check all dimensions and report any omissions or errors


NOTES

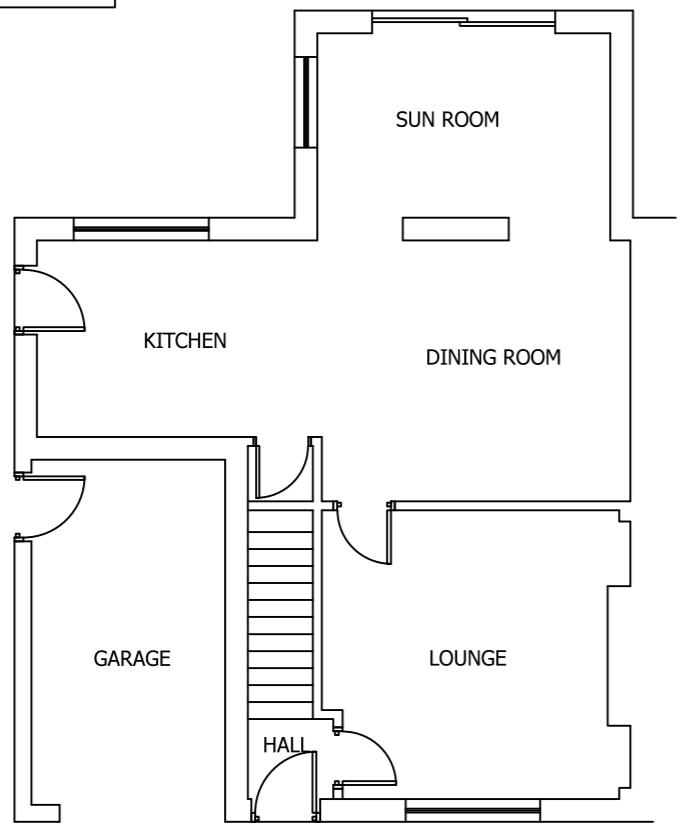


EXISTING GROUND FLOOR PLAN
SCALE 1:100 AT A3

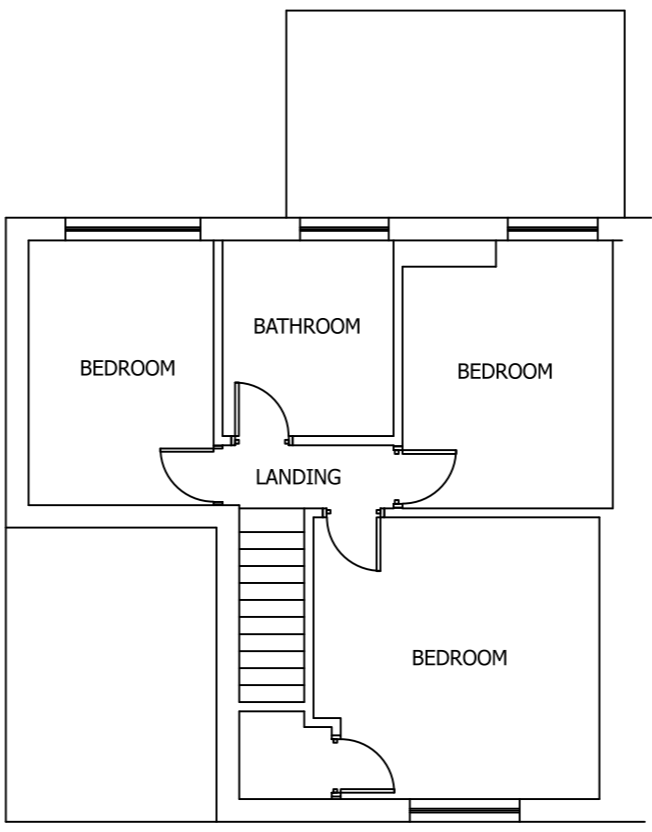

EXISTING FIRST FLOOR PLAN
SCALE 1:100 AT A3

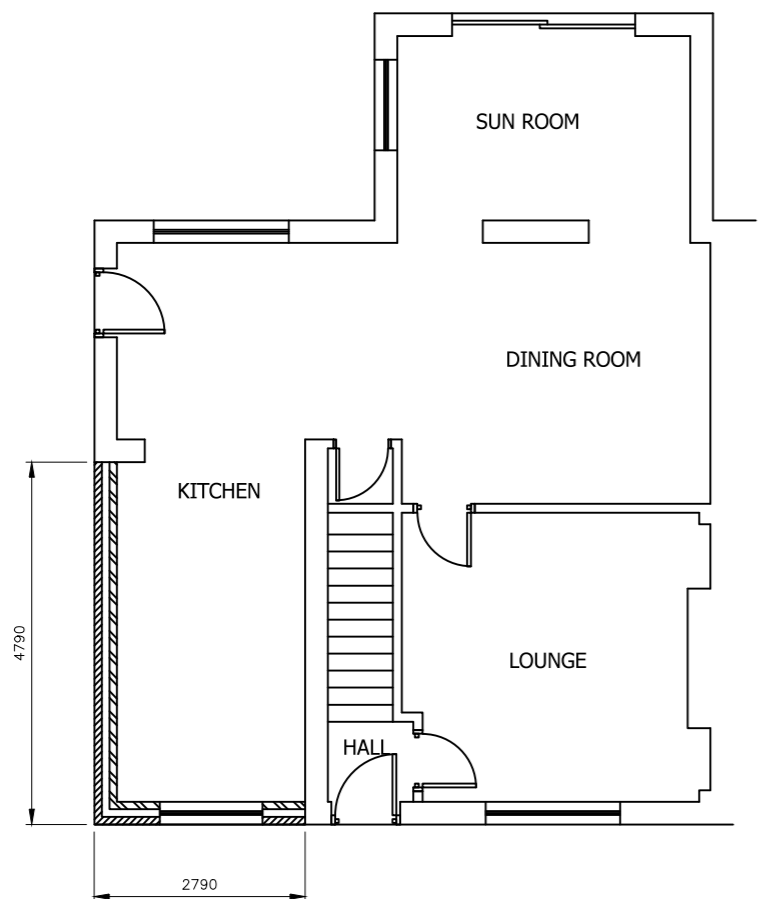

PROPOSED GROUND FLOOR PLAN
SCALE 1:100 AT A3

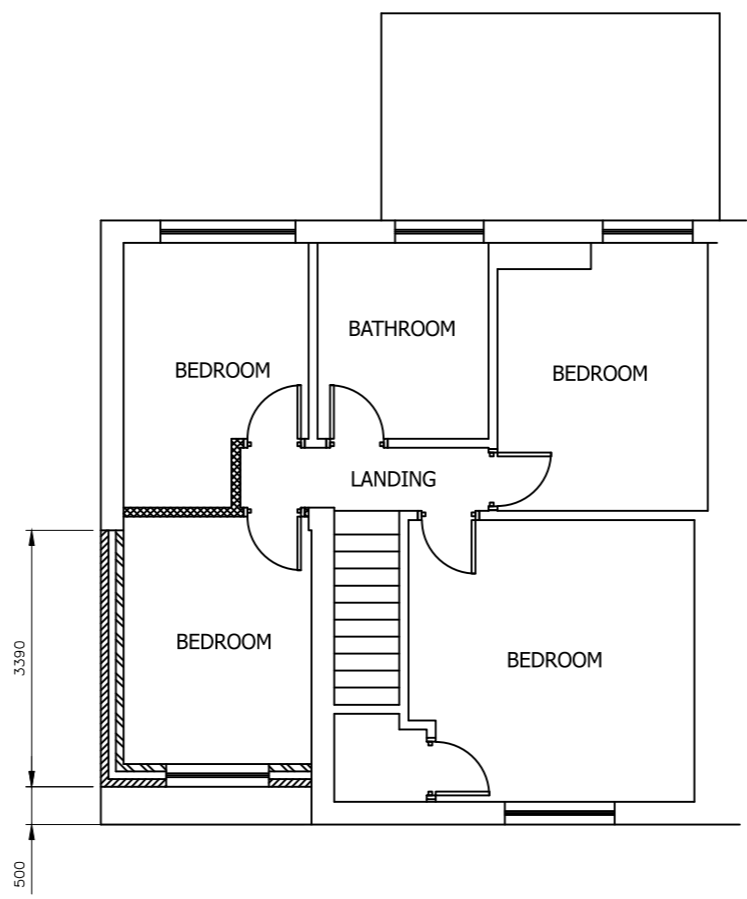

PROPOSED FIRST FLOOR PLAN
SCALE 1:100 AT A3

| Rev | Description | By | Chk | App | Date |
|---|--------------------------------------|--|-----------------------------------|---------------------------------------|------|
| JRB DESIGNS Ltd 1 Saville Road Cudworth Barnsley S72 8LT Tel: 01226 383542 Fax: 01226 380078 Mob: 07970 541192 Email: john@jrbdesigns.co.uk This drawing is copyright. © jrbdesigns Ltd. | | | | | |
| Client | | MRS. J ELSWORTH | | | |
| Drawing Title | | PROPOSED PLANS | | | |
| Address | | 3 HILD AVENUE CUDWORTH BARNSELY S72 8RN | | | |
| Project Title: | | PROPOSED TWO STOREY SIDE EXTENSION | | | |
| Purpose of Issue: | | PLANNING | | | |
| Drawing Status | | FIRST ISSUE | | | |
| Scale at A3 AS SHOWN | Drawn By JRB | Date 27/11/2023 | | | |
| Checked By | Date 27/11/2023 | Approved By | Date 27/11/2023 | | |
| Project No. MJE001 | Drawing No. 004 | Revision - | | | |
| APPROVAL <input type="checkbox"/> | INFORMATION <input type="checkbox"/> | TENDER <input type="checkbox"/> | CONTRACT <input type="checkbox"/> | CONSTRUCTION <input type="checkbox"/> | |