



| | |
|-------------|---------|
| Drawing No. | Rev No. |
| MJG001 -003 | A |

DO NOT SCALE: Contractor to check all dimensions and report any omissions or errors

NOTES

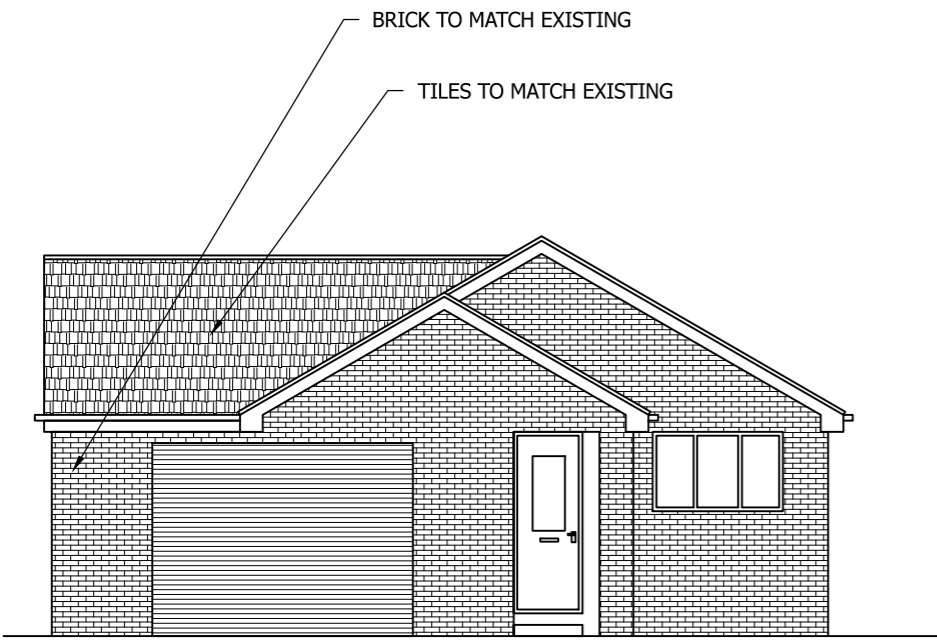


PROPOSED FRONT ELEVATION
SCALE 1:100 AT A3

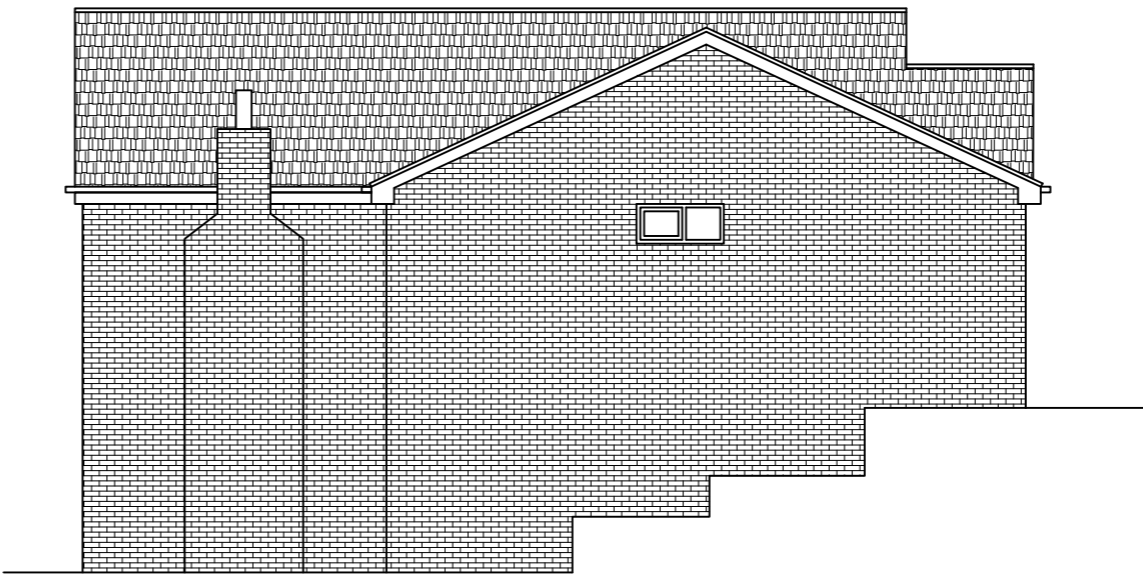

PROPOSED END ELEVATION
SCALE 1:100 AT A3



PROPOSED REAR ELEVATION
SCALE 1:100 AT A3

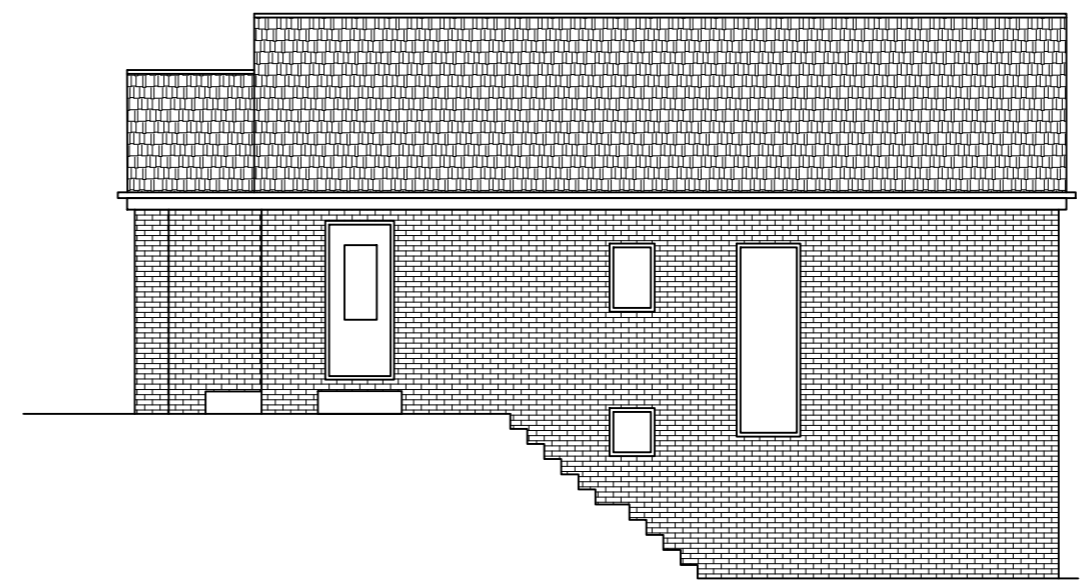

PROPOSED END ELEVATION
SCALE 1:100 AT A3

| A | Height reduced | JRB | | 09/11/20 | |
|-----|----------------|-----|-----|----------|------|
| Rev | Description | By | Chk | App | Date |

JRB DESIGNS Ltd
1 Saville Road
Cudworth
Barnsley
S72 8LT
Tel: 01226 383542
Fax: 01226 380078
Mob: 07970 541192
Email: john@jrbdesigns.co.uk

This drawing is copyright. © jrbdesigns Ltd.

Client **MRS. J GOODWIN**

Drawing Title **PROPOSED ELEVATIONS**

Address **8 VIEWLAND CLOSE
CUDWORTH
BARNSELY
S72 8RQ**

Project Title **PROPOSED TWO STOREY
SIDE EXTENSION**

Purpose of Issue: **PLANNING**

Drawing Status **FIRST ISSUE**

| | | |
|------------------------------|---------------------------|-----------------------------------|
| Scale at A3 AS SHOWN | Drawn By JRB | Date 04/08/2020 |
| Checked By | Date 04/08/2020 | Approved By Date 04/08/2020 |
| Project No. MJG001 | Drawing No. 003 | Revision A |

APPROVAL INFORMATION TENDER CONTRACT CONSTRUCTION