
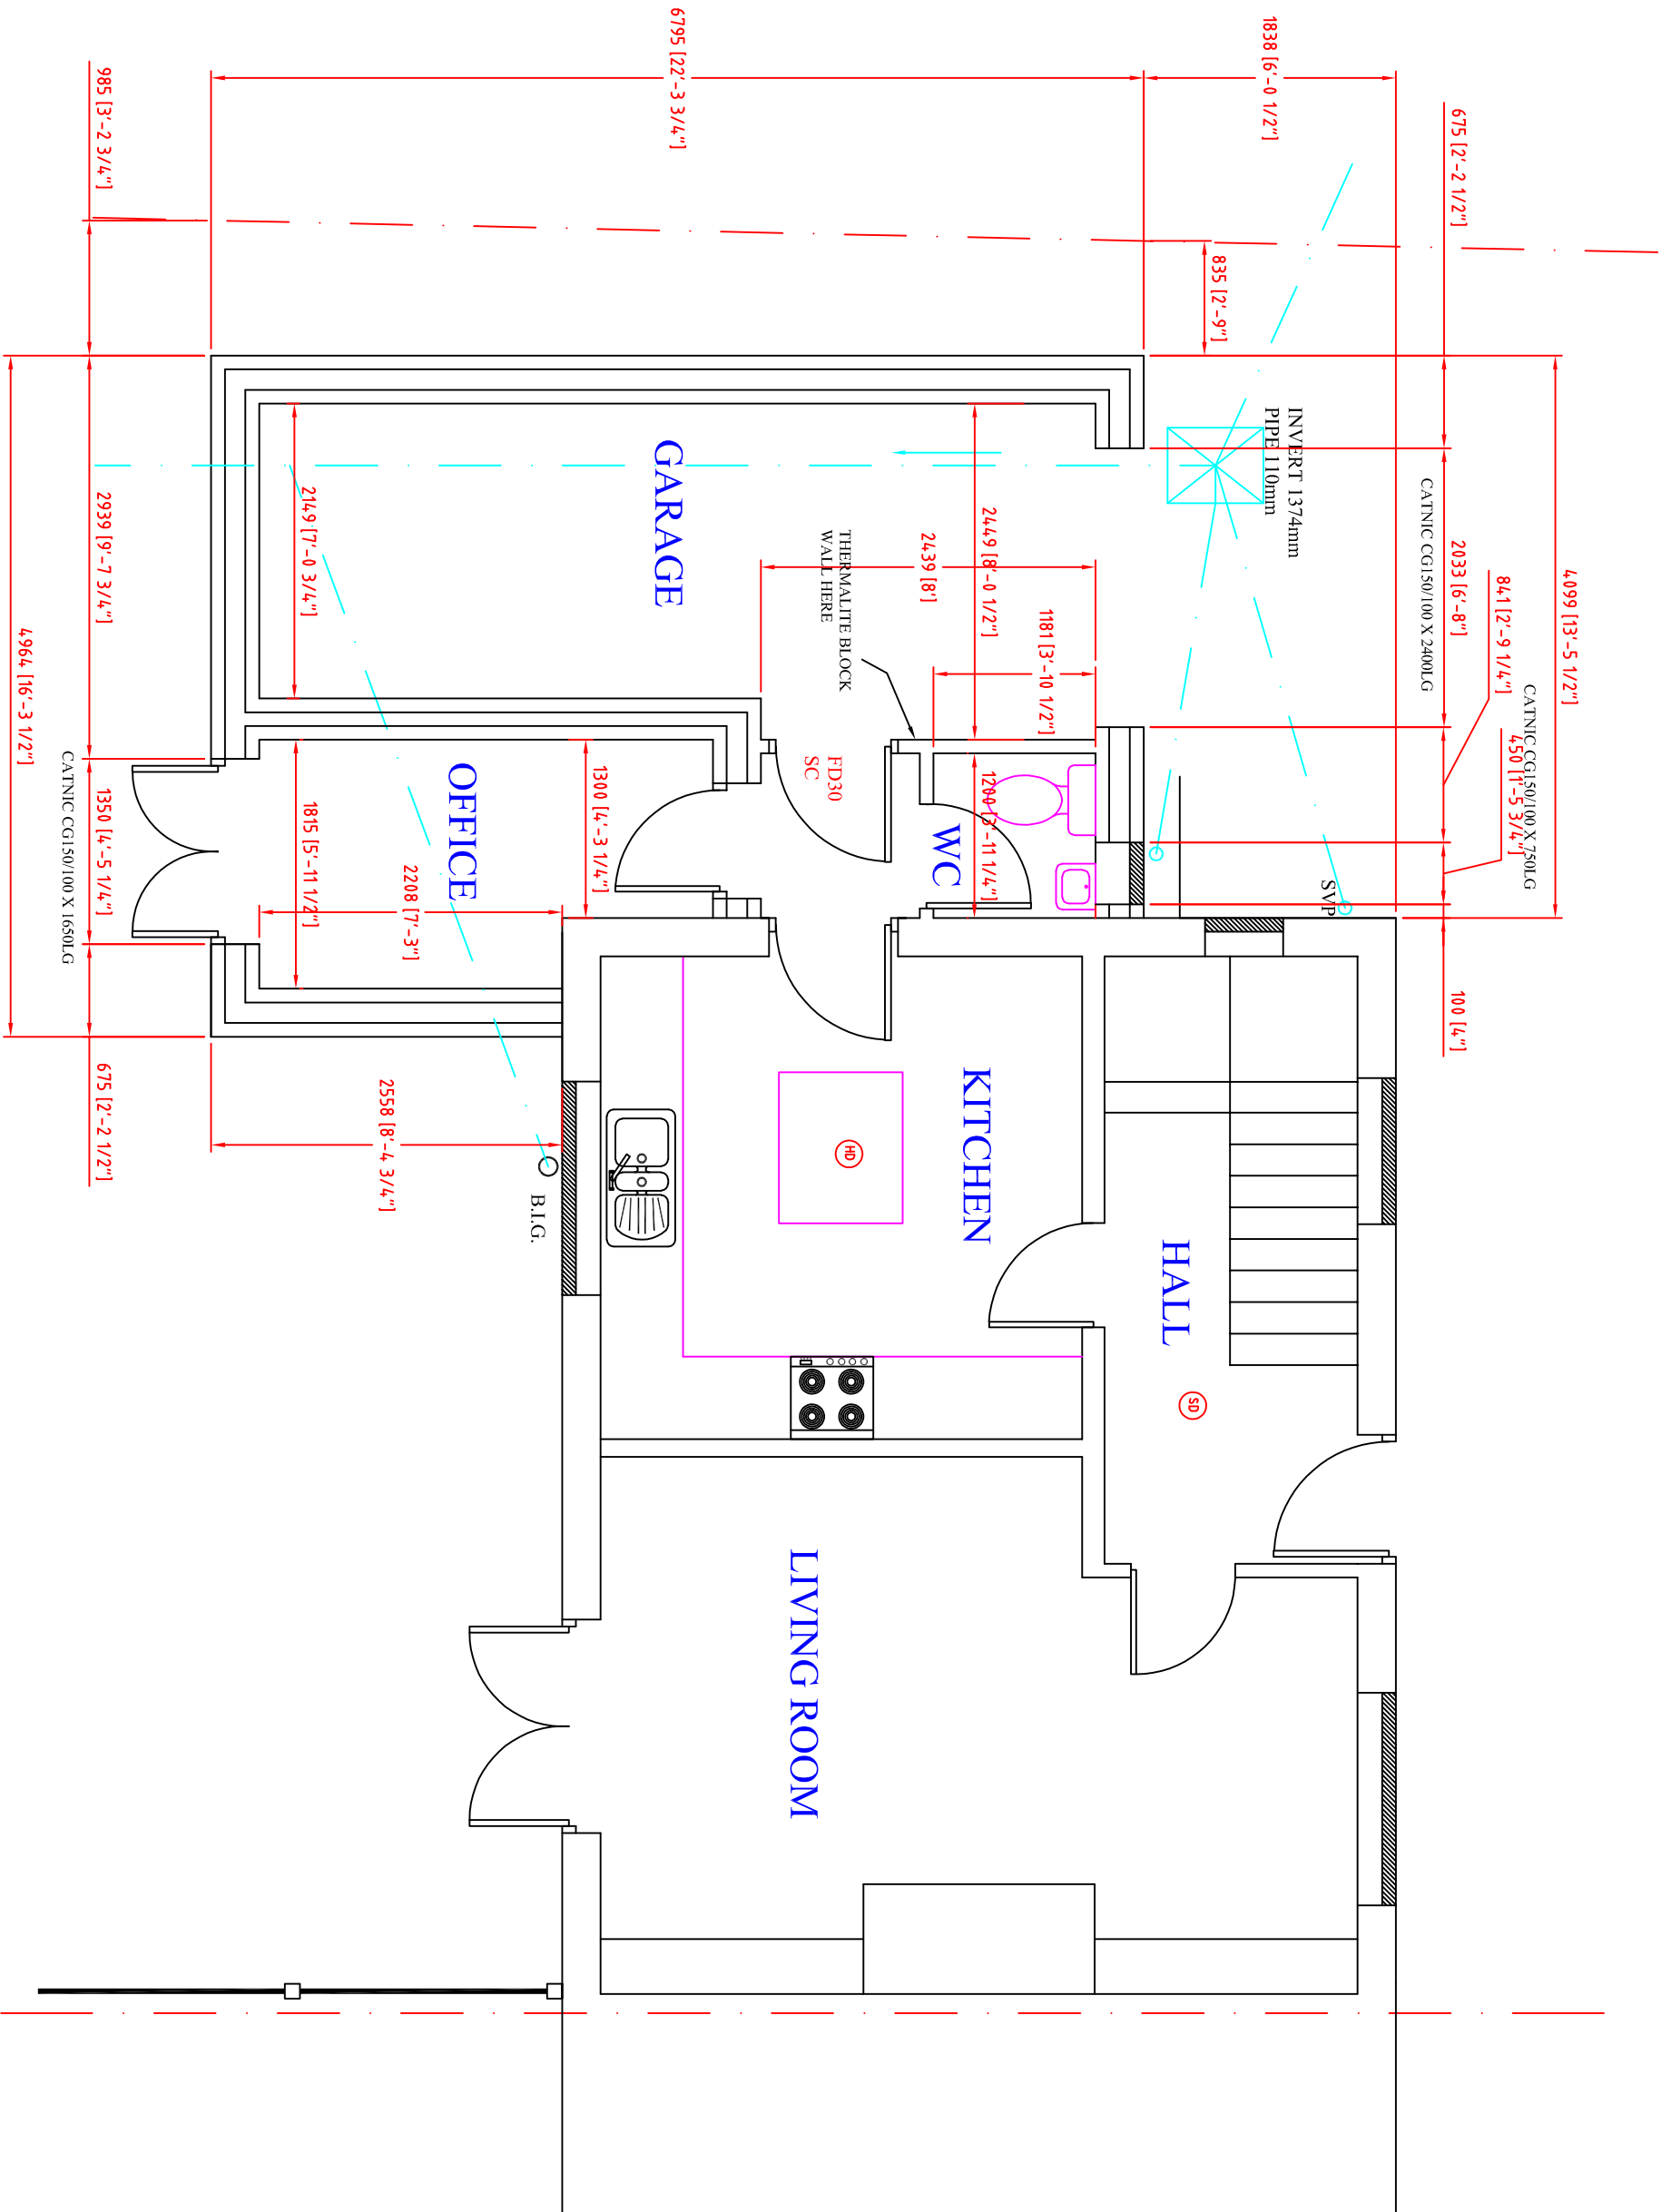
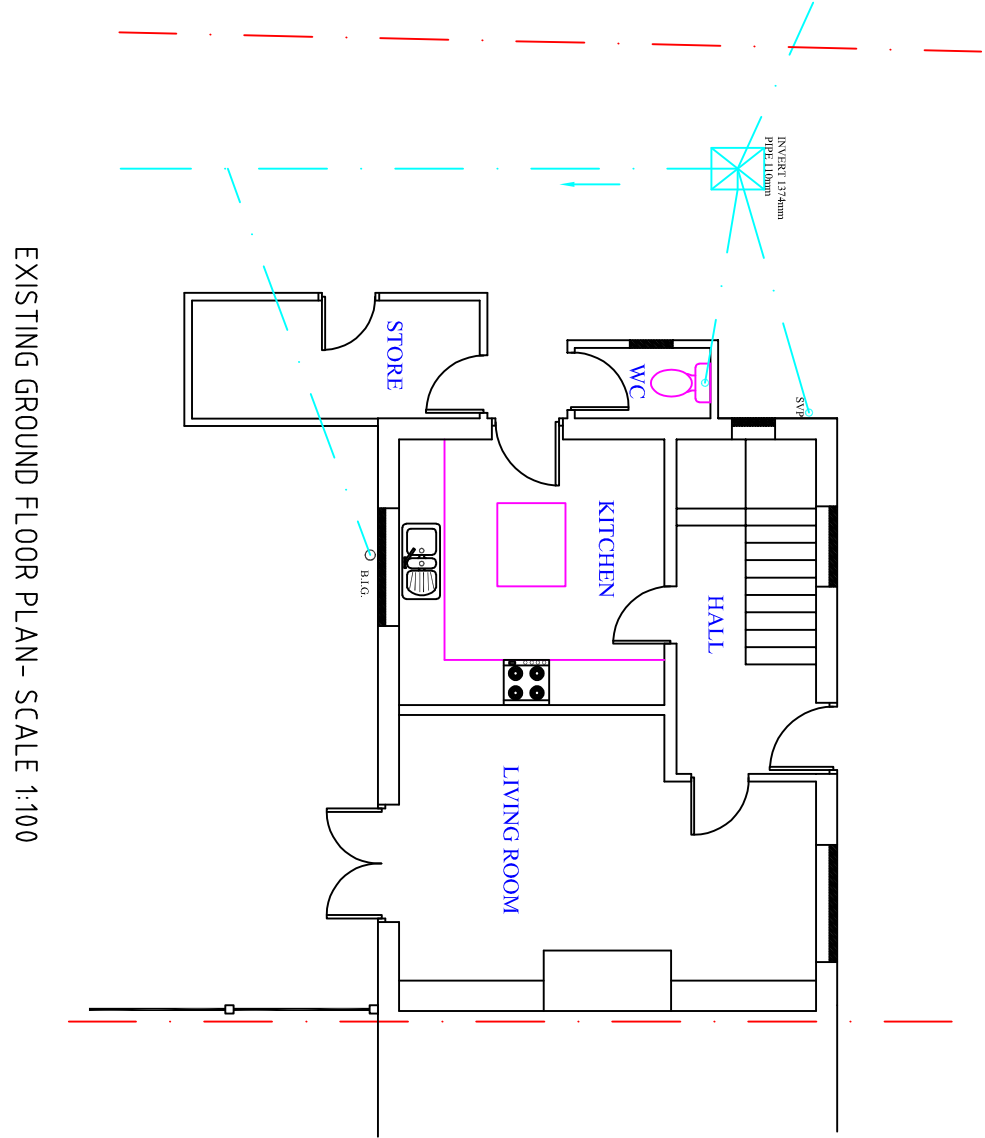


THIS PLAN IS WAITING APPROVAL

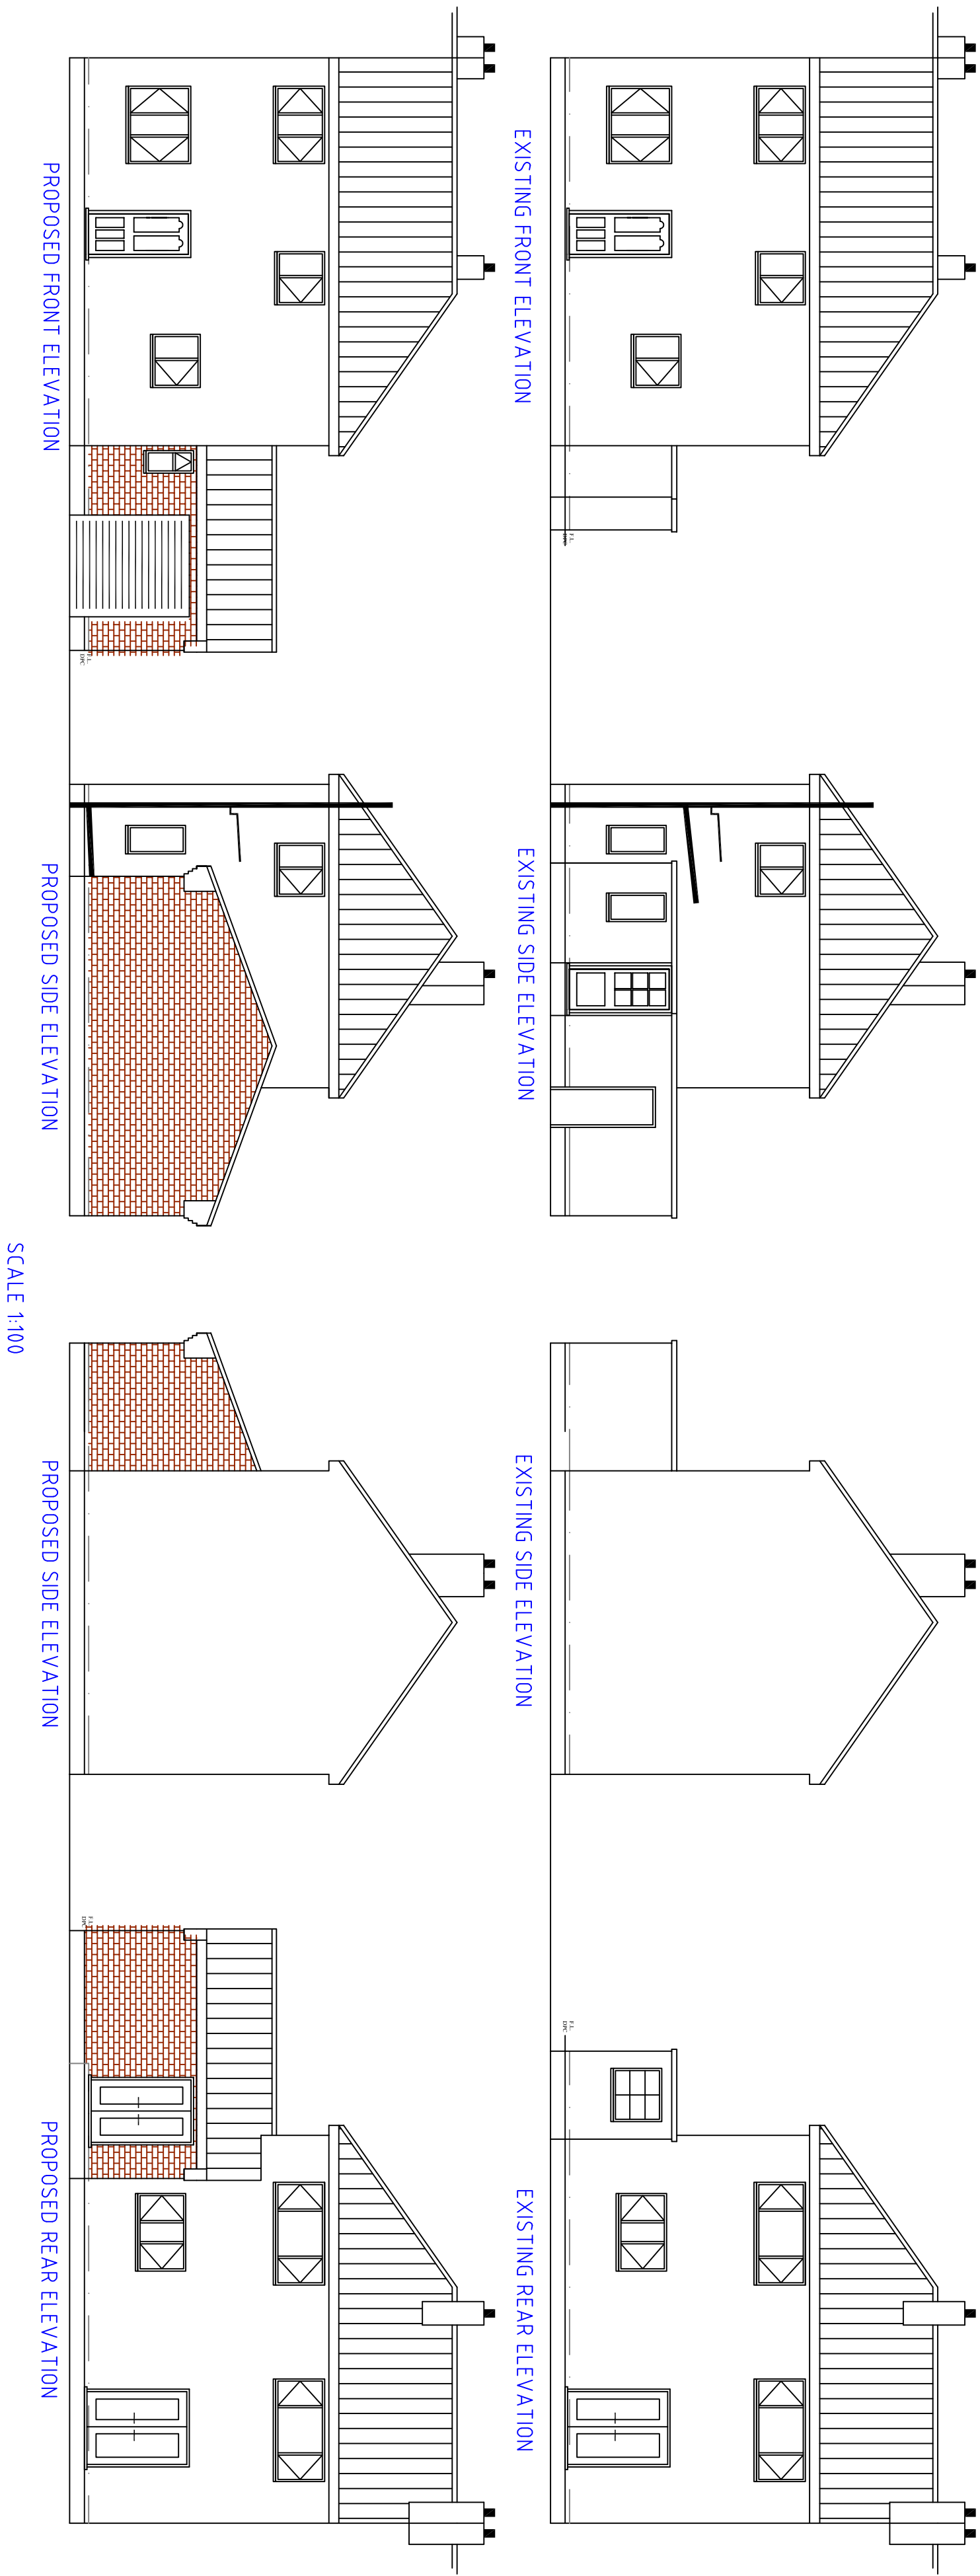

PROPOSED GROUND FLOOR PLAN - SCALE 1:50

To build a G.F. side extn as a garage with office and wc incorporated  
All work will be carried out in accordance with Building Regulations and all materials used will be of good quality and to current B.S. specifications.

Client to arrange with contractor radiators and electrical sockets, light's and switch's as to positioning and location IF THERE IS A DISCREPANCY BETWEEN STUCTURAL CALCS AND THE PLAN THEN YOU SHOULD GET IN TOUCH TO CLARIFY CORRECT INFO

PLAN REVISION 'A'

SCALE 1:50 @ A1 SHEET 1 OF 1

Disclaimer

The information on this plan is dimensionally and technically correct to the best of the draughtsmens knowledge who takes no responsibility for any errors detected after Building and Planning Control approval.

HOUSE PLAN DRAWING SERVICES

WOBURN HOUSE,PINE TREE CLOSE,WR00T  
DONCASTER DN9 2BT, TEL.(01302)772150  
MOBILE 07879-861191

EXTN FOR MR GREEN  
AT 9 BROW VIEW, BOLTON UPON DEARNE  
DONCASTER

DATE: 25/04/2025