




Proposed Rear Elevation
Scale 1:100

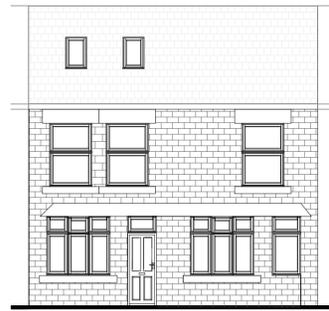


Proposed Front Elevation
Scale 1:100

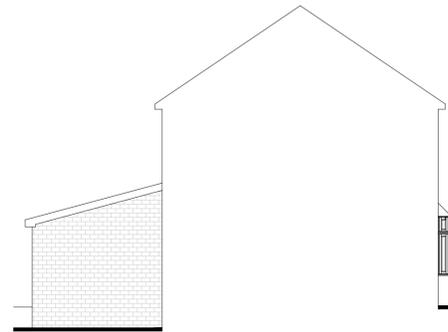


Proposed Eastern Elevation
Scale 1:100

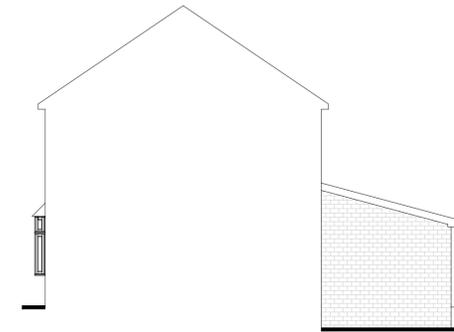


Proposed Western Elevation
Scale 1:100

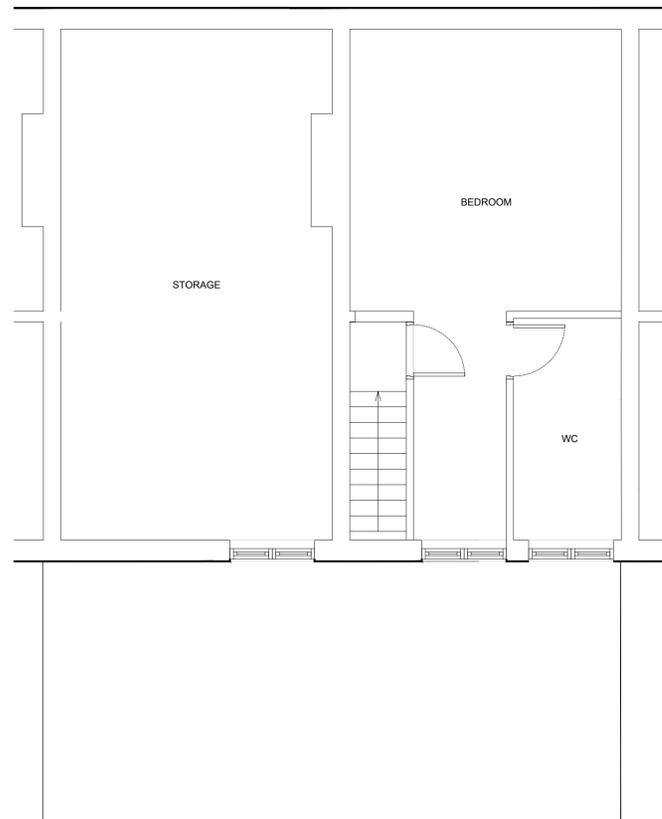

PROPOSED SECOND FLOOR PLAN
Scale 1:50

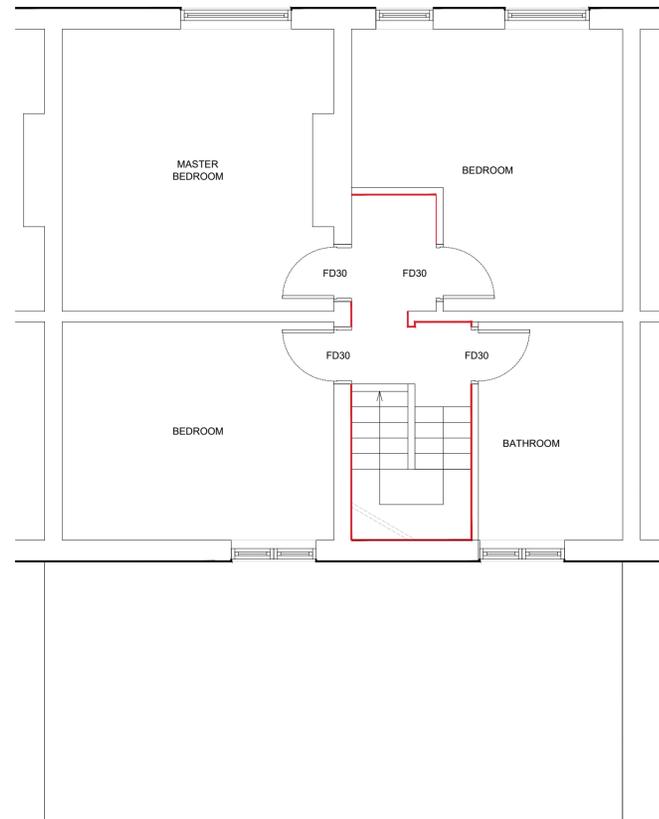

PROPOSED FIRST FLOOR PLAN
Scale 1:50

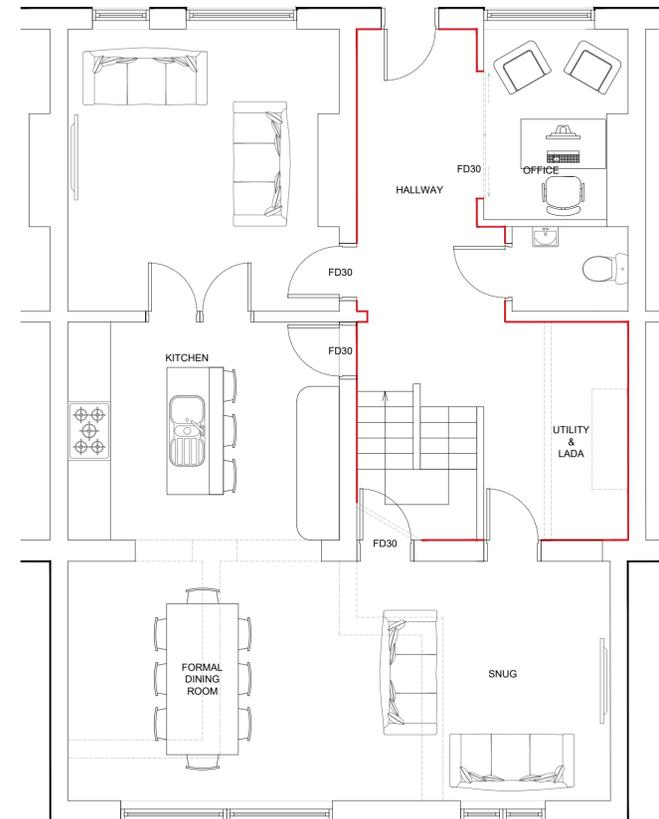

PROPOSED GROUND FLOOR PLAN
Scale 1:50



Hirst Architects
RIBA Chartered Practice

CLIENT:	Two Houses Into One
SITE ADDRESS:	198 and 196 Darton Lane Darton, Mapplewell, Barnsley
DRAWING NUMBER:	HA-250403-Proposed Plans
REVISION NUMBER:	Rev 01
RIBA STAGE:	RIBA Stage 3 PLANNING
DRAWN BY:	Luke Hirst BA(Hons) March(Hons) ADPPA ARB RIBA CHARTERED ARCHITECT
CHECKED BY:	Luke Hirst BA(Hons) March(Hons) ADPPA ARB RIBA CHARTERED ARCHITECT
SCALE:	VARIES
PAPER:	A.1