




NOTE: ALL DIMENSIONS SHOWN ARE PROVISIONAL DIMENSIONS ONLY & SHOULD NOT BE READ AS EXACT MEASUREMENTS. THESE MAY NEED TO BE ALTERED DUE TO SITE CONSTRAINTS/INSPECTION. THE DRAWINGS AND DESIGN ARE THE COPYRIGHT OF LDY LTD & SHOULD NOT BE RE-PRODUCED WITHOUT PRIOR PERMISSION

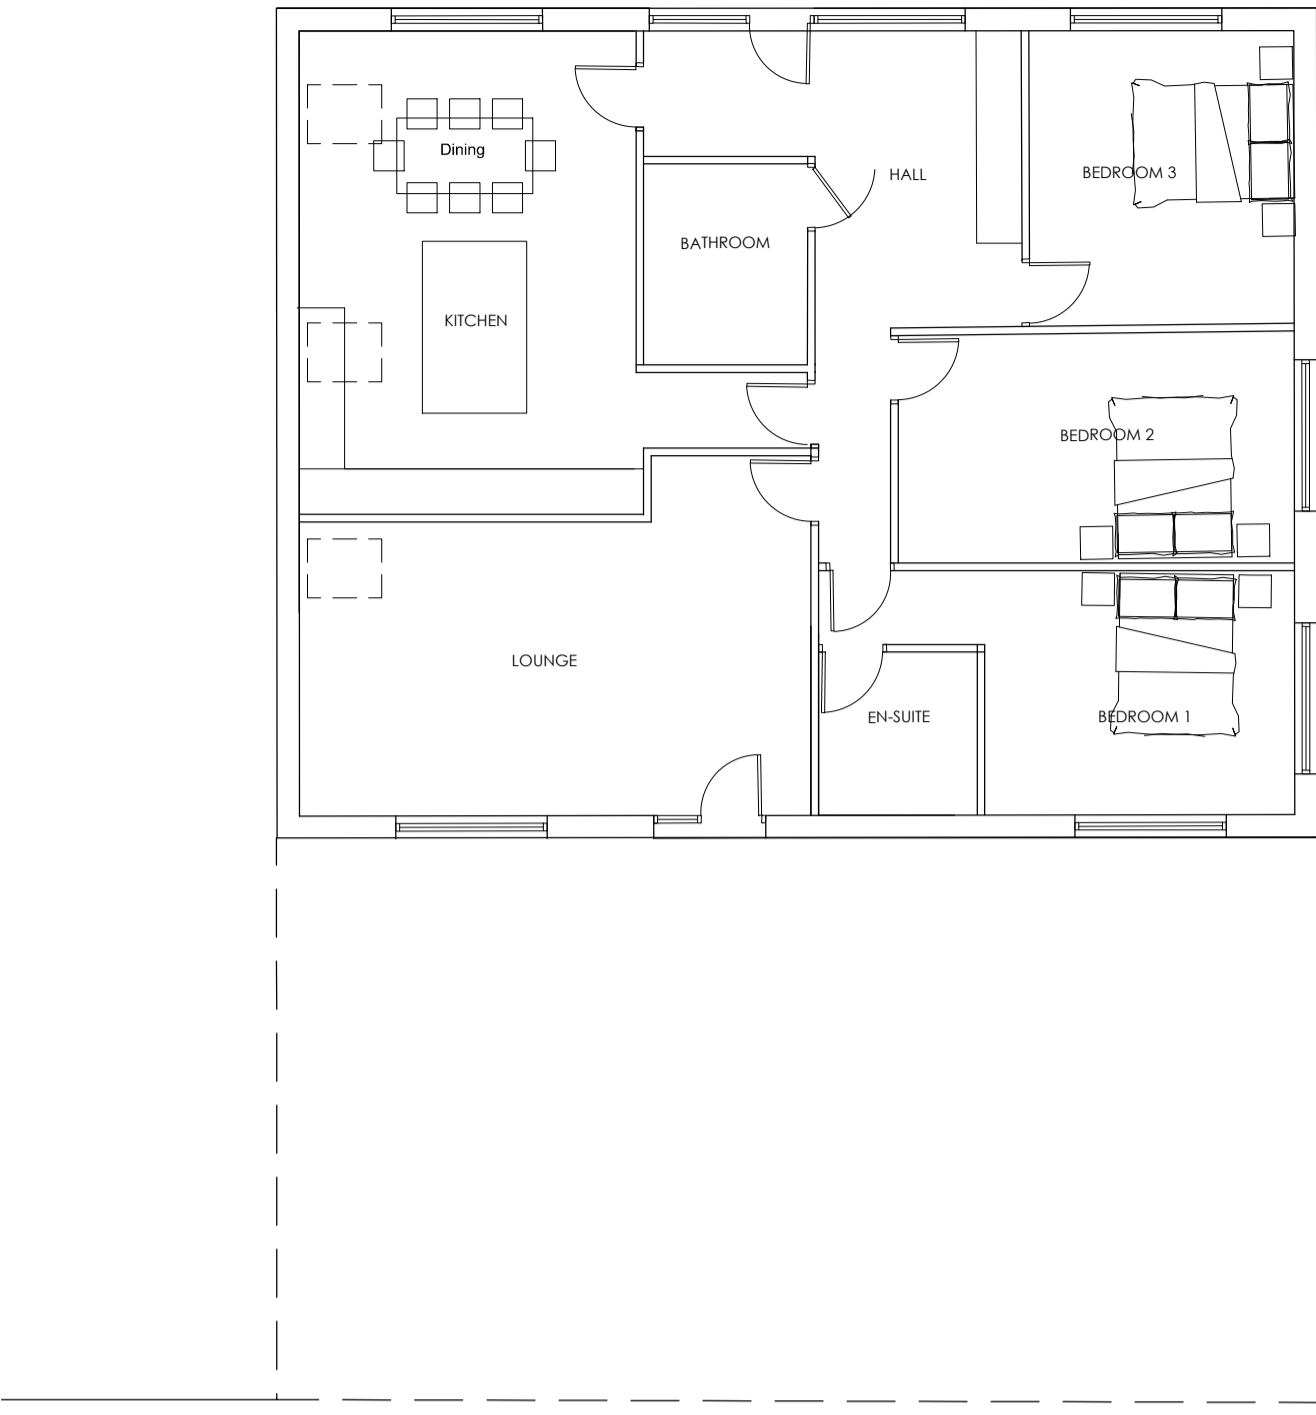


PROPOSED GROUND FLOOR PLAN

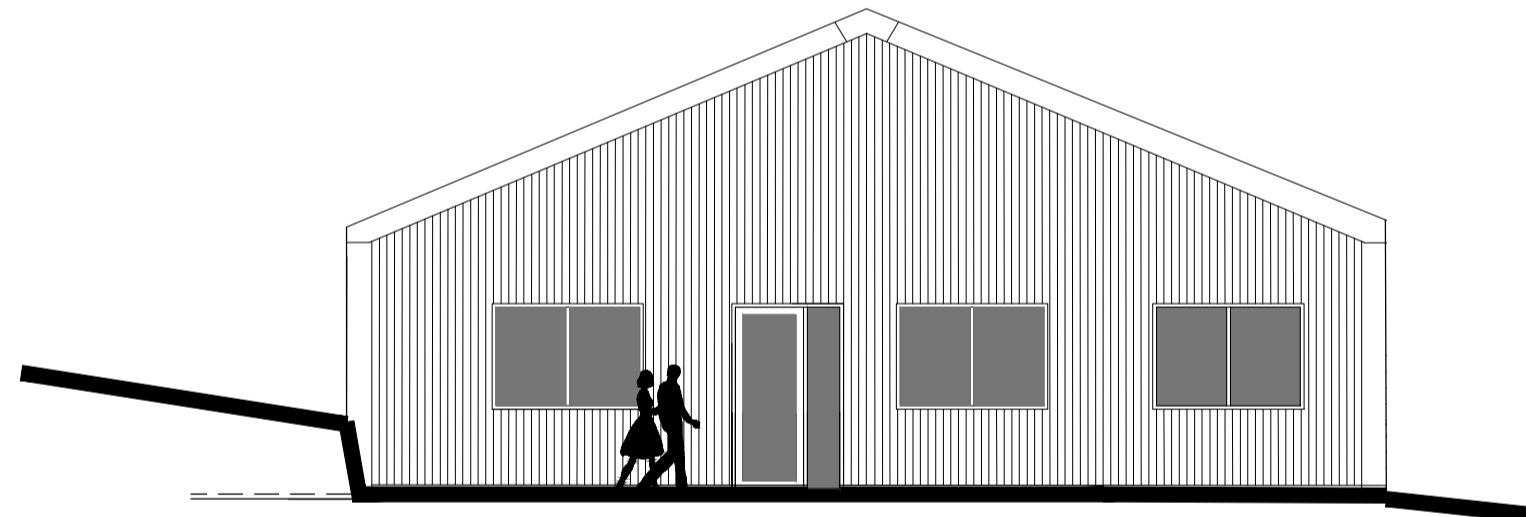


PROPOSED REAR ELEVATION

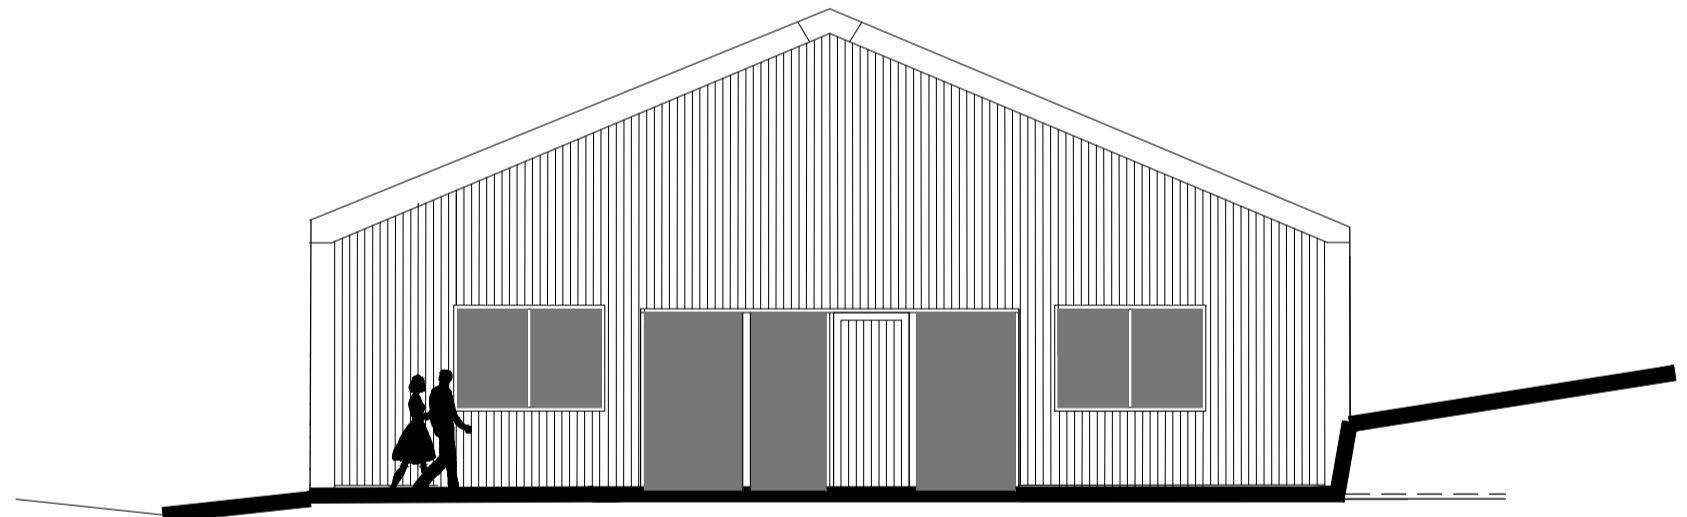

PROPOSED FRONT ELEVATION

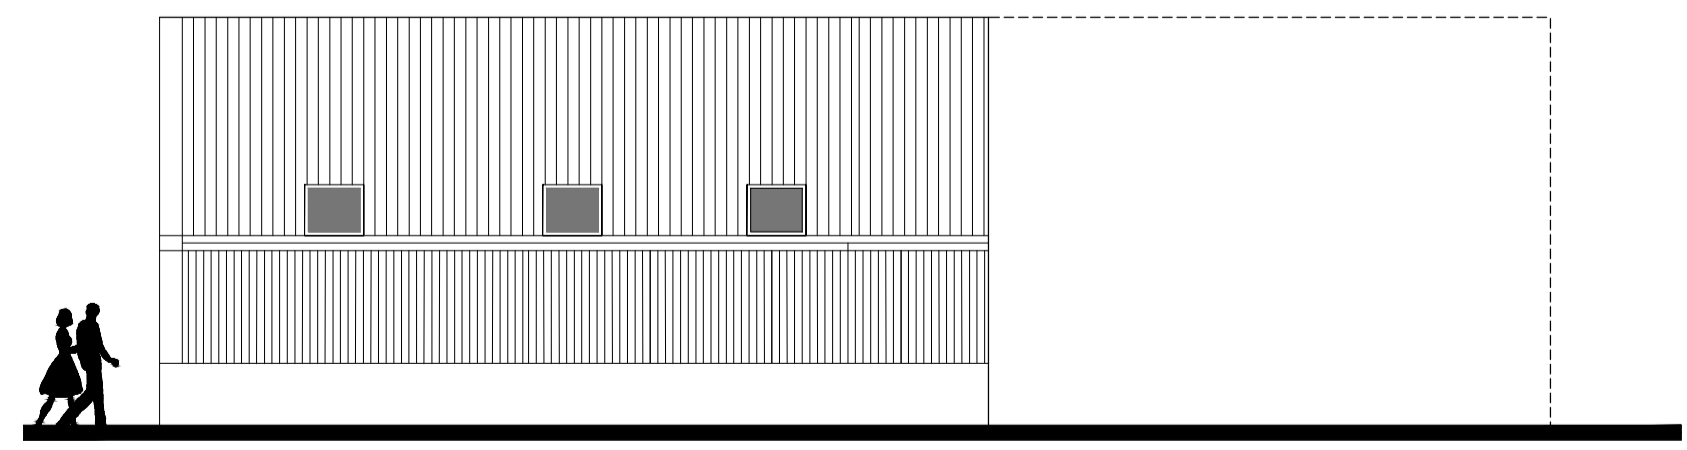

PROPOSED SIDE ELEVATION

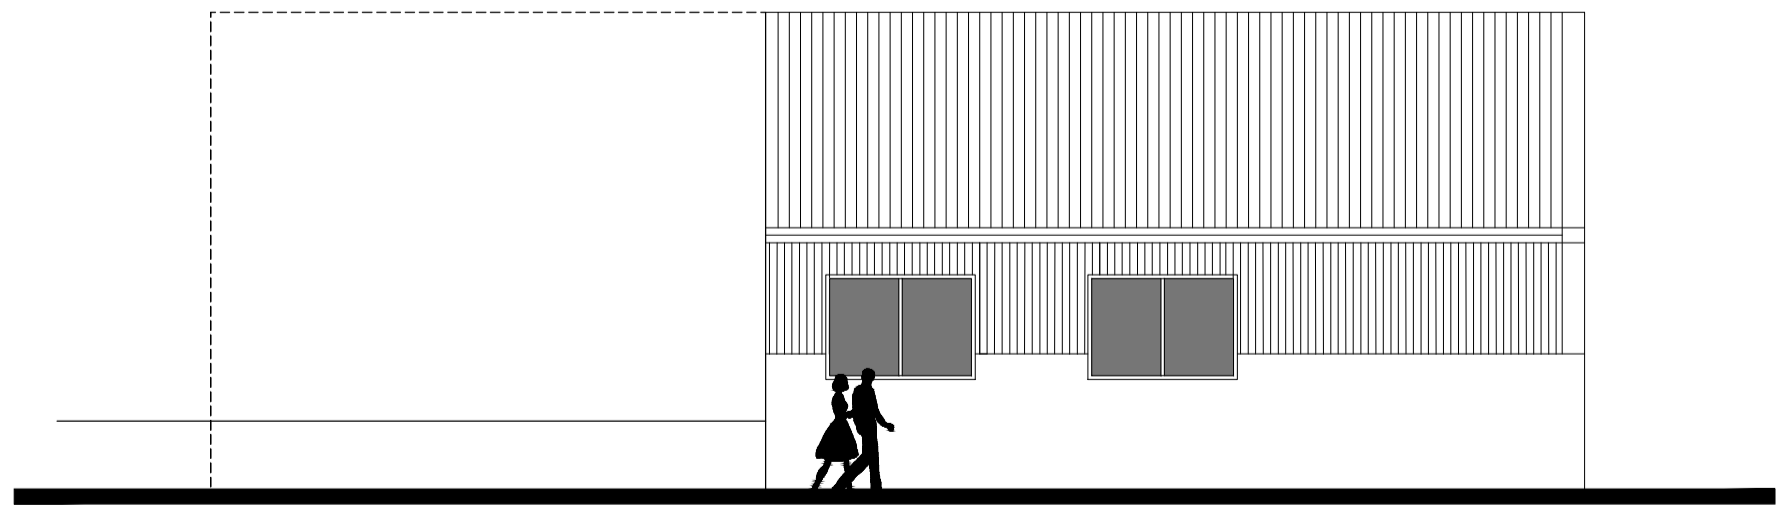

PROPOSED REAR ELEVATION

DRAWING DESCRIPTION  
PROPOSED BARN PLANS AND ELEVATIONS  
PLOTS 6

JOB TITLE  
ROYD MOOR FARM, ROYD MOOR  
ROAD THURLESTONE

CLIENT  
KINGSMAN HOMES

DRAWN BY	SCALE 1:100 @ A1
DATE DEC 2023	DRAWING NO. 2037-00-04
CHECKED	REVISION -



L'Arche Developments (UK) Limited  
The Old Rectory  
100 High Street  
Barnstaple, Devon PL4 8AA  
01324 870000  
01324 870001  
