



Elevation 1  
Datum 147.00m

**EXISTING FRONT ELEVATION**  
Scale 1:100

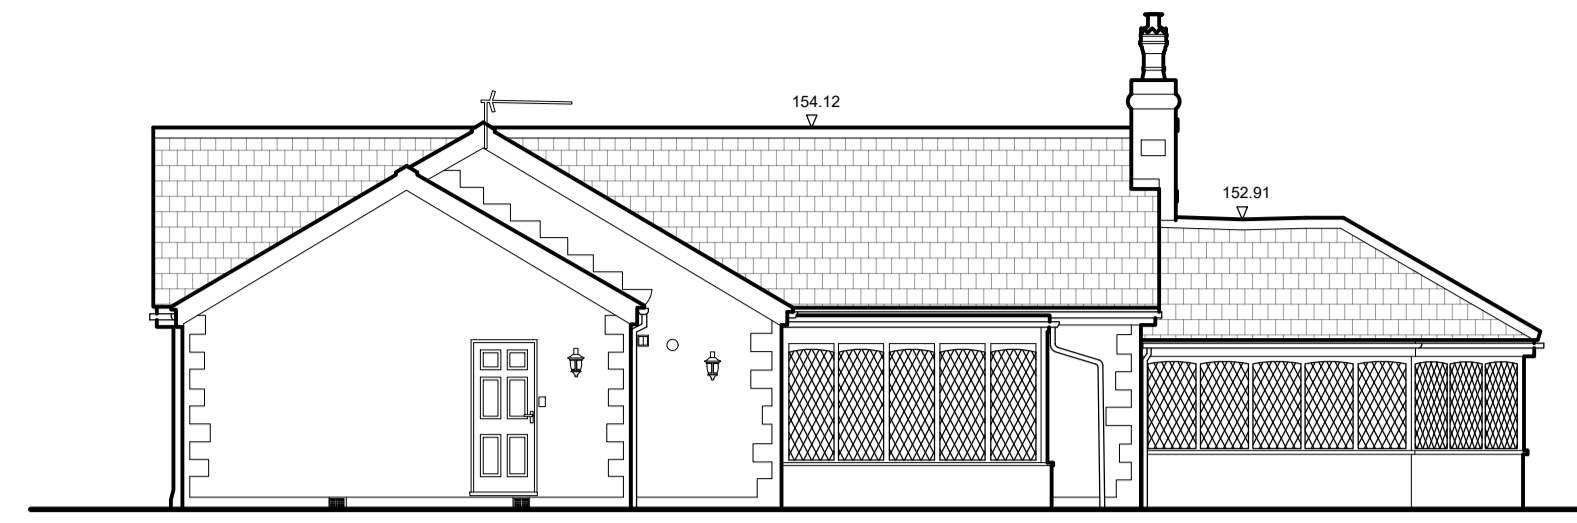


Elevation 2  
Datum 147.00m

**EXISTING SIDE ELEVATION**  
Scale 1:100

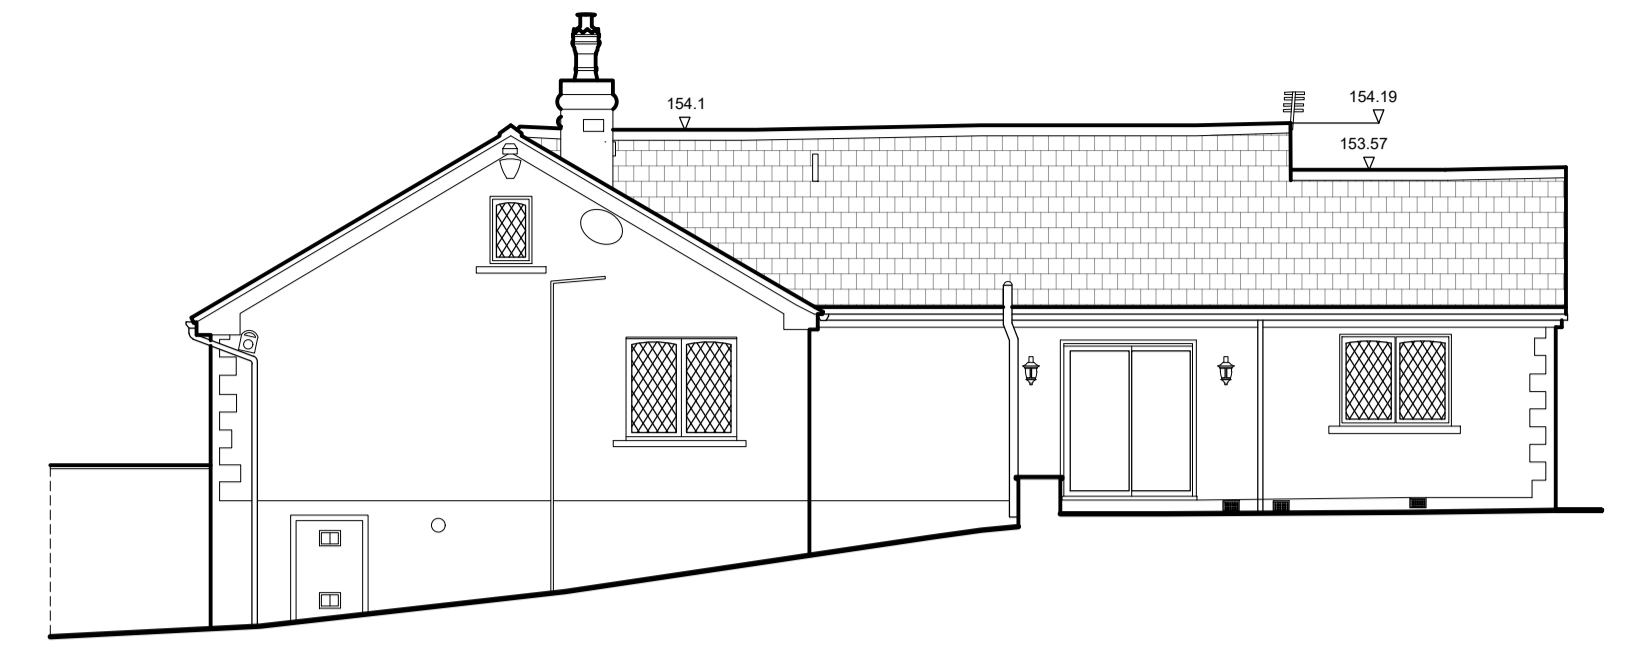


Elevation 3  
Datum 147.00m

**EXISTING REAR ELEVATION**  
Scale 1:100

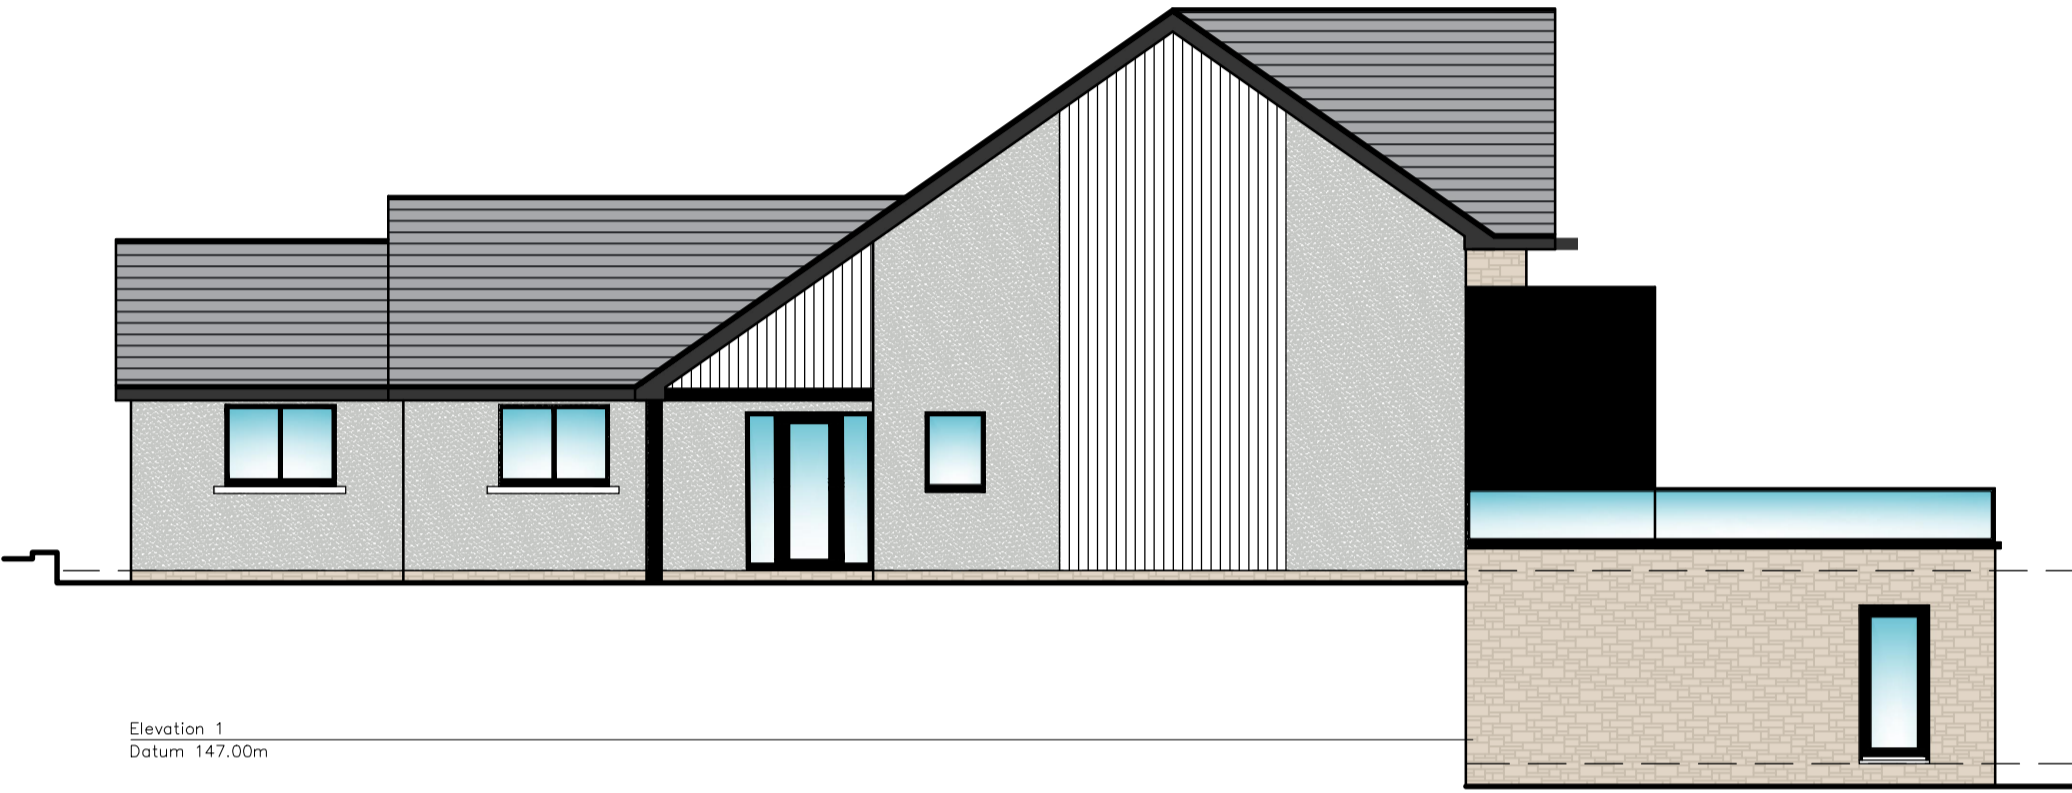


Elevation 1  
Datum 147.00m

**PROPOSED FRONT ELEVATION**  
Scale 1:100

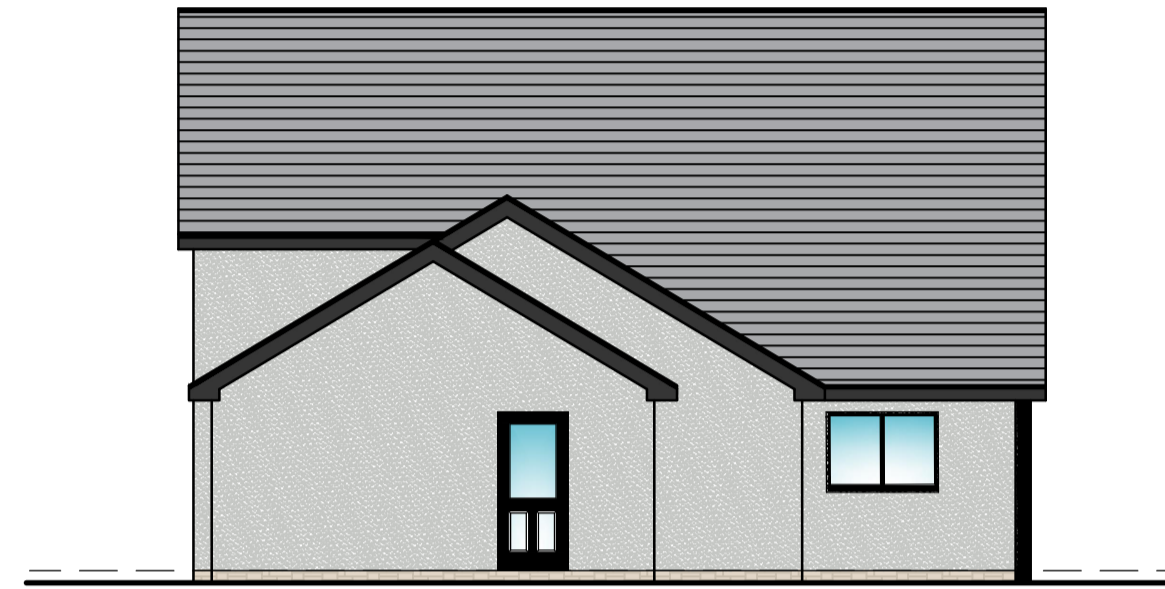


Elevation 2  
Datum 147.00m

**PROPOSED SIDE ELEVATION**  
Scale 1:100

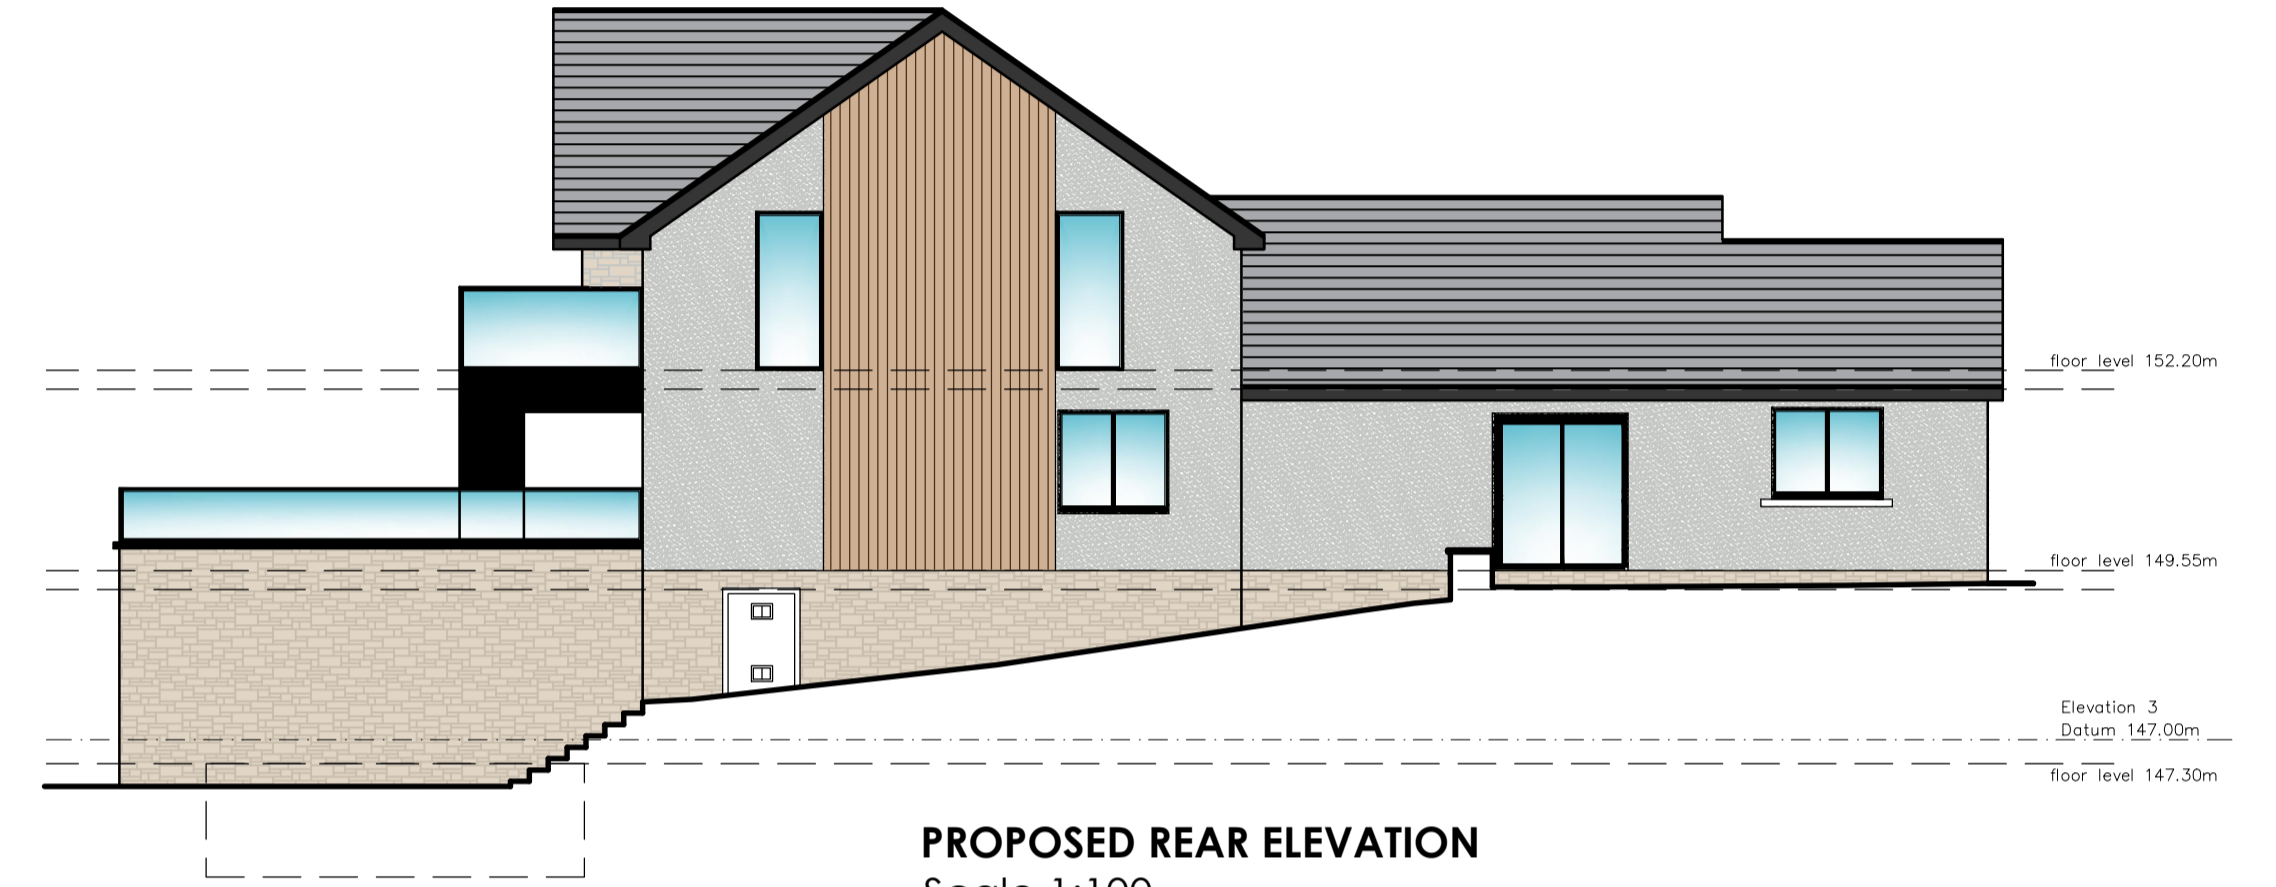

Elevation 3  
Datum 147.00m

**PROPOSED REAR ELEVATION**  
Scale 1:100

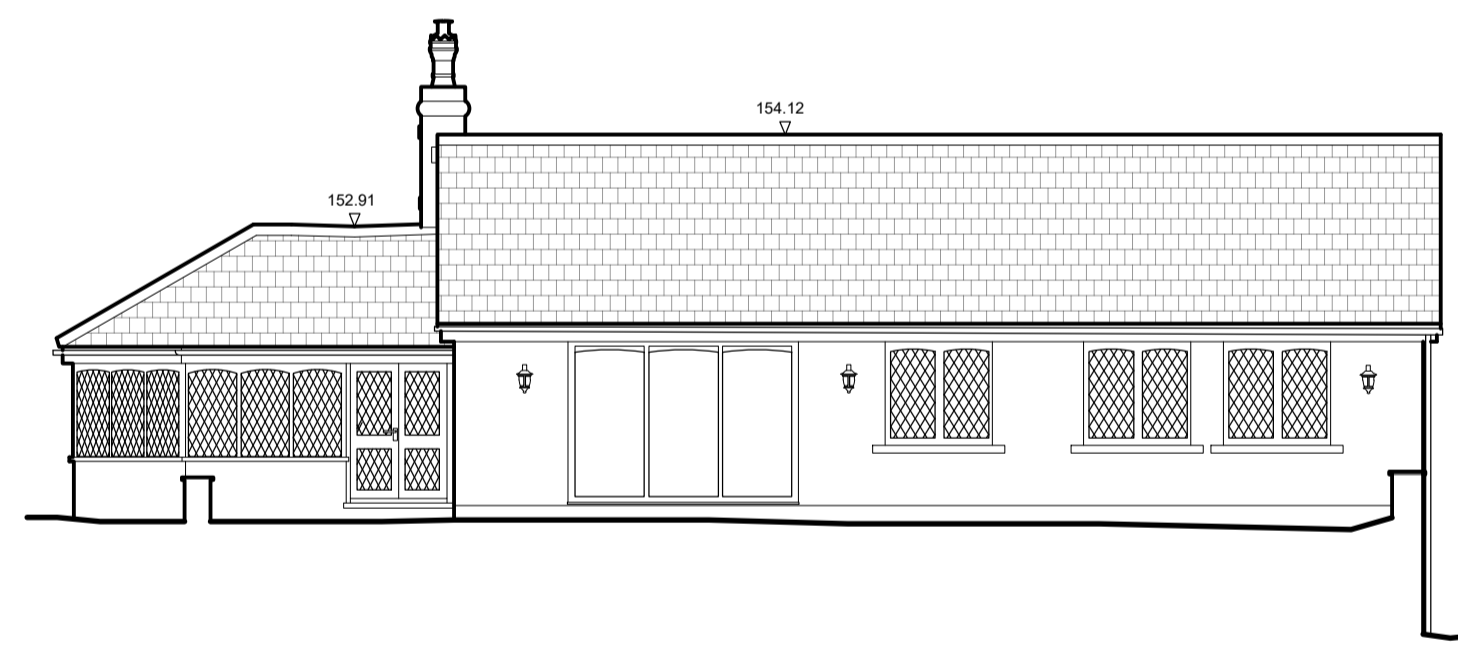

Elevation 4  
Datum 147.00m

**EXISTING SIDE ELEVATION**  
Scale 1:100




floor level 152.20m

floor level 149.55m


Elevation 4  
Datum 147.00m

floor level 147.30m

**PROPOSED SIDE ELEVATION**  
Scale 1:100

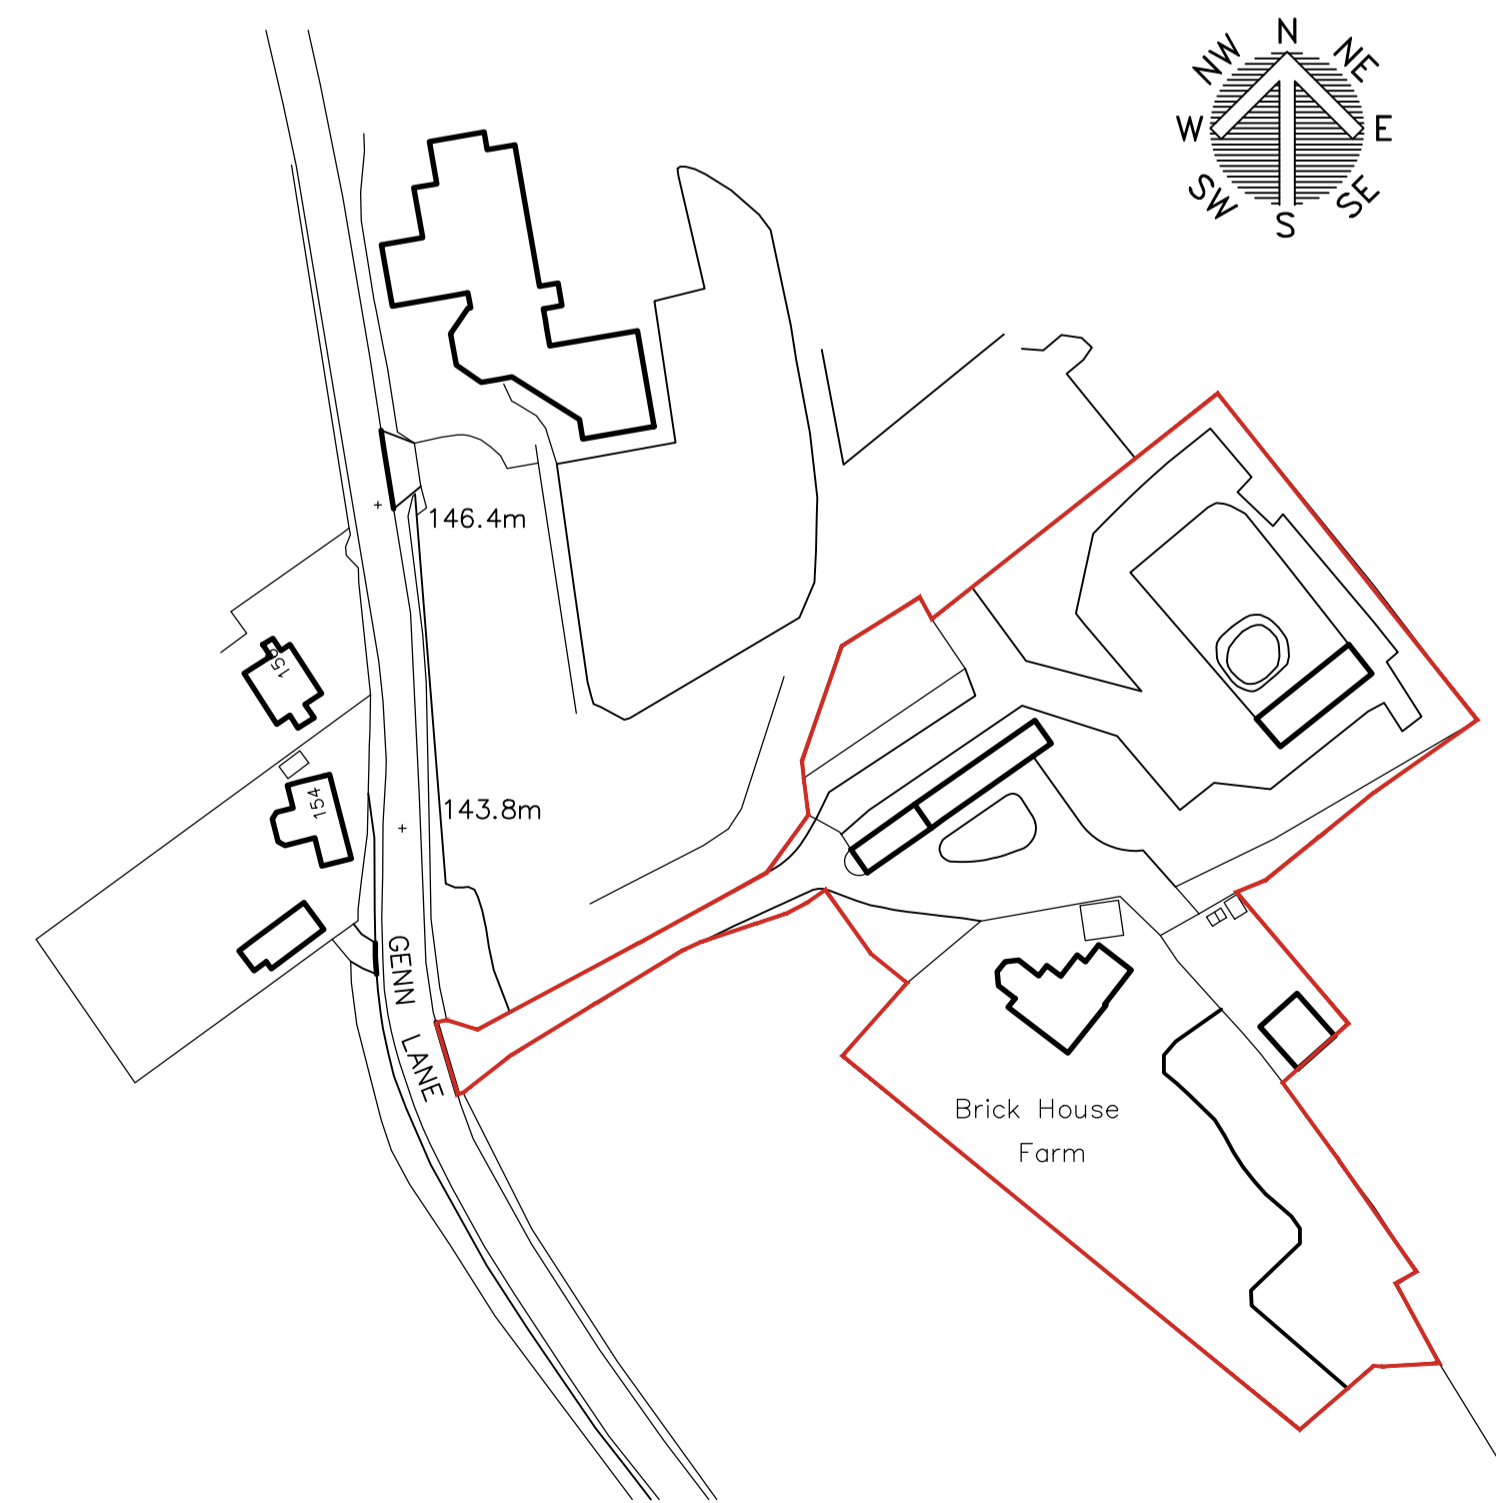

**LOCATION PLAN**  
Scale 1:1250

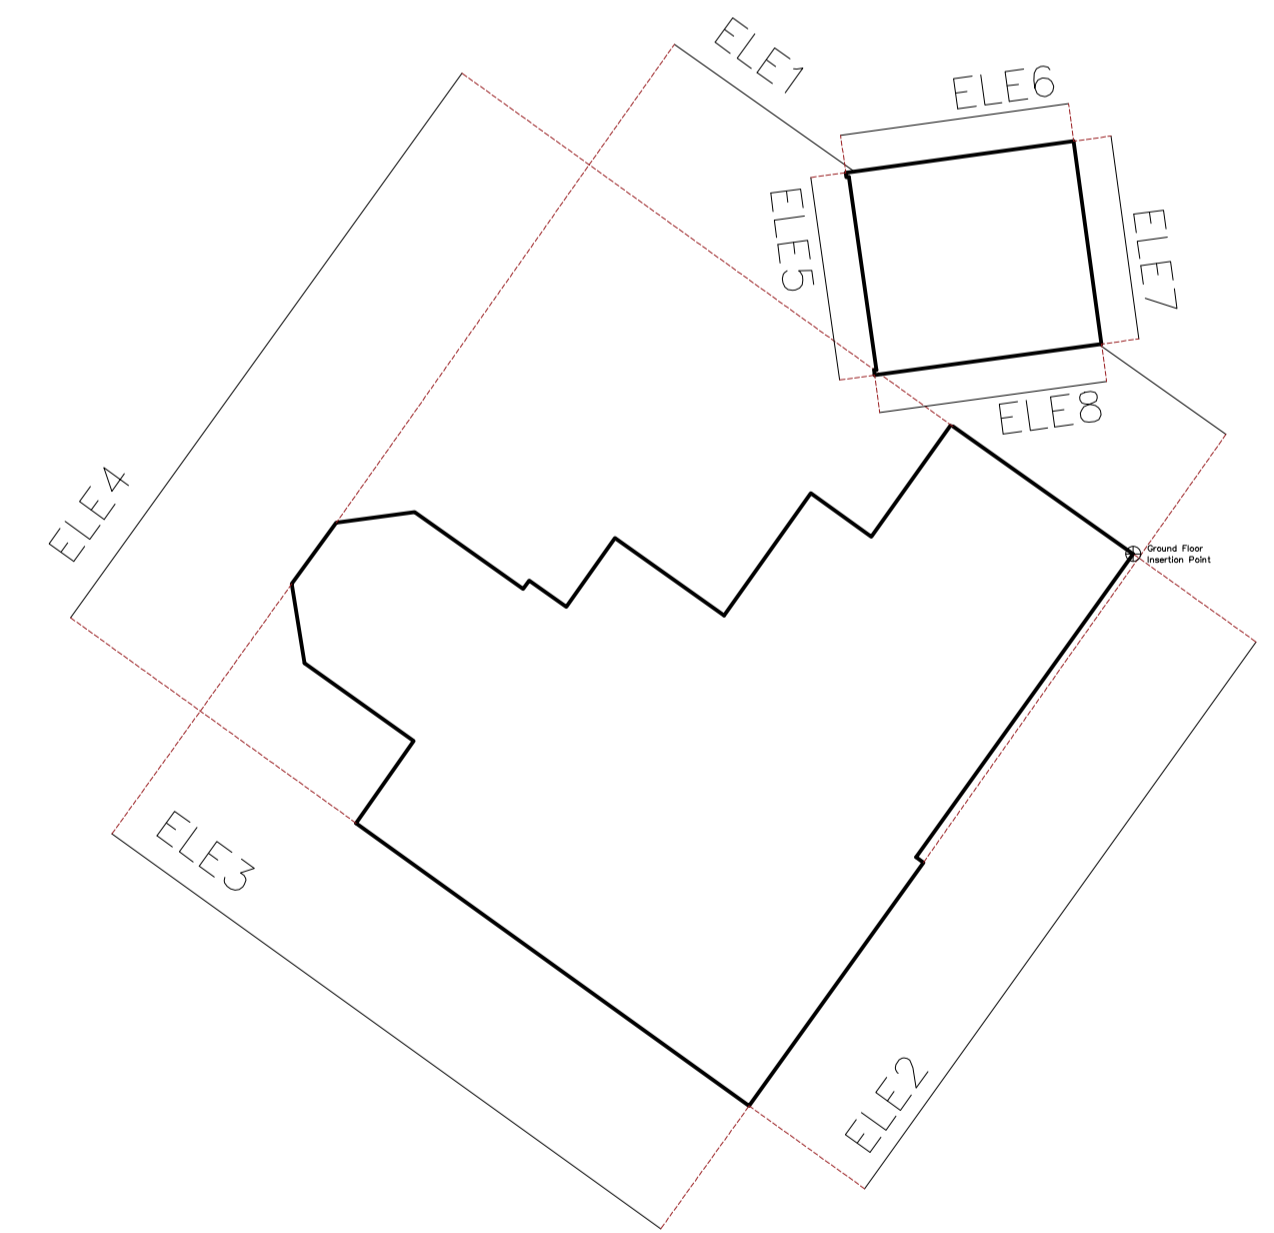

			OFFICE ONE, 34 VICTORIA ROAD, BARNSELY, S70 2BU			Phone: 01226 208482 Email: info@whiteagus.co.uk Web: www.whiteagus.co.uk		
Project: PROPOSED EXTENSION HUDROYD FARM, GENN LANE BARNSELY, S70 6NW				Client: MR & MRS COOPER				
Drawing Title: FIRST FLOOR				Date: AUGUST 2023		Scale: 1:100 @ A1		
Ref: 23-027				Dwg. No. 05		Rev. C		
Date	Suffix	Description	Date	Suffix	Description	Date	Suffix	Description
19/09/2023	A	DESIGN REVISED						
22/02/2024	B	REVISED FOR PLANNING						
08/10/2024	C	REVISED FOR PLANNING						