

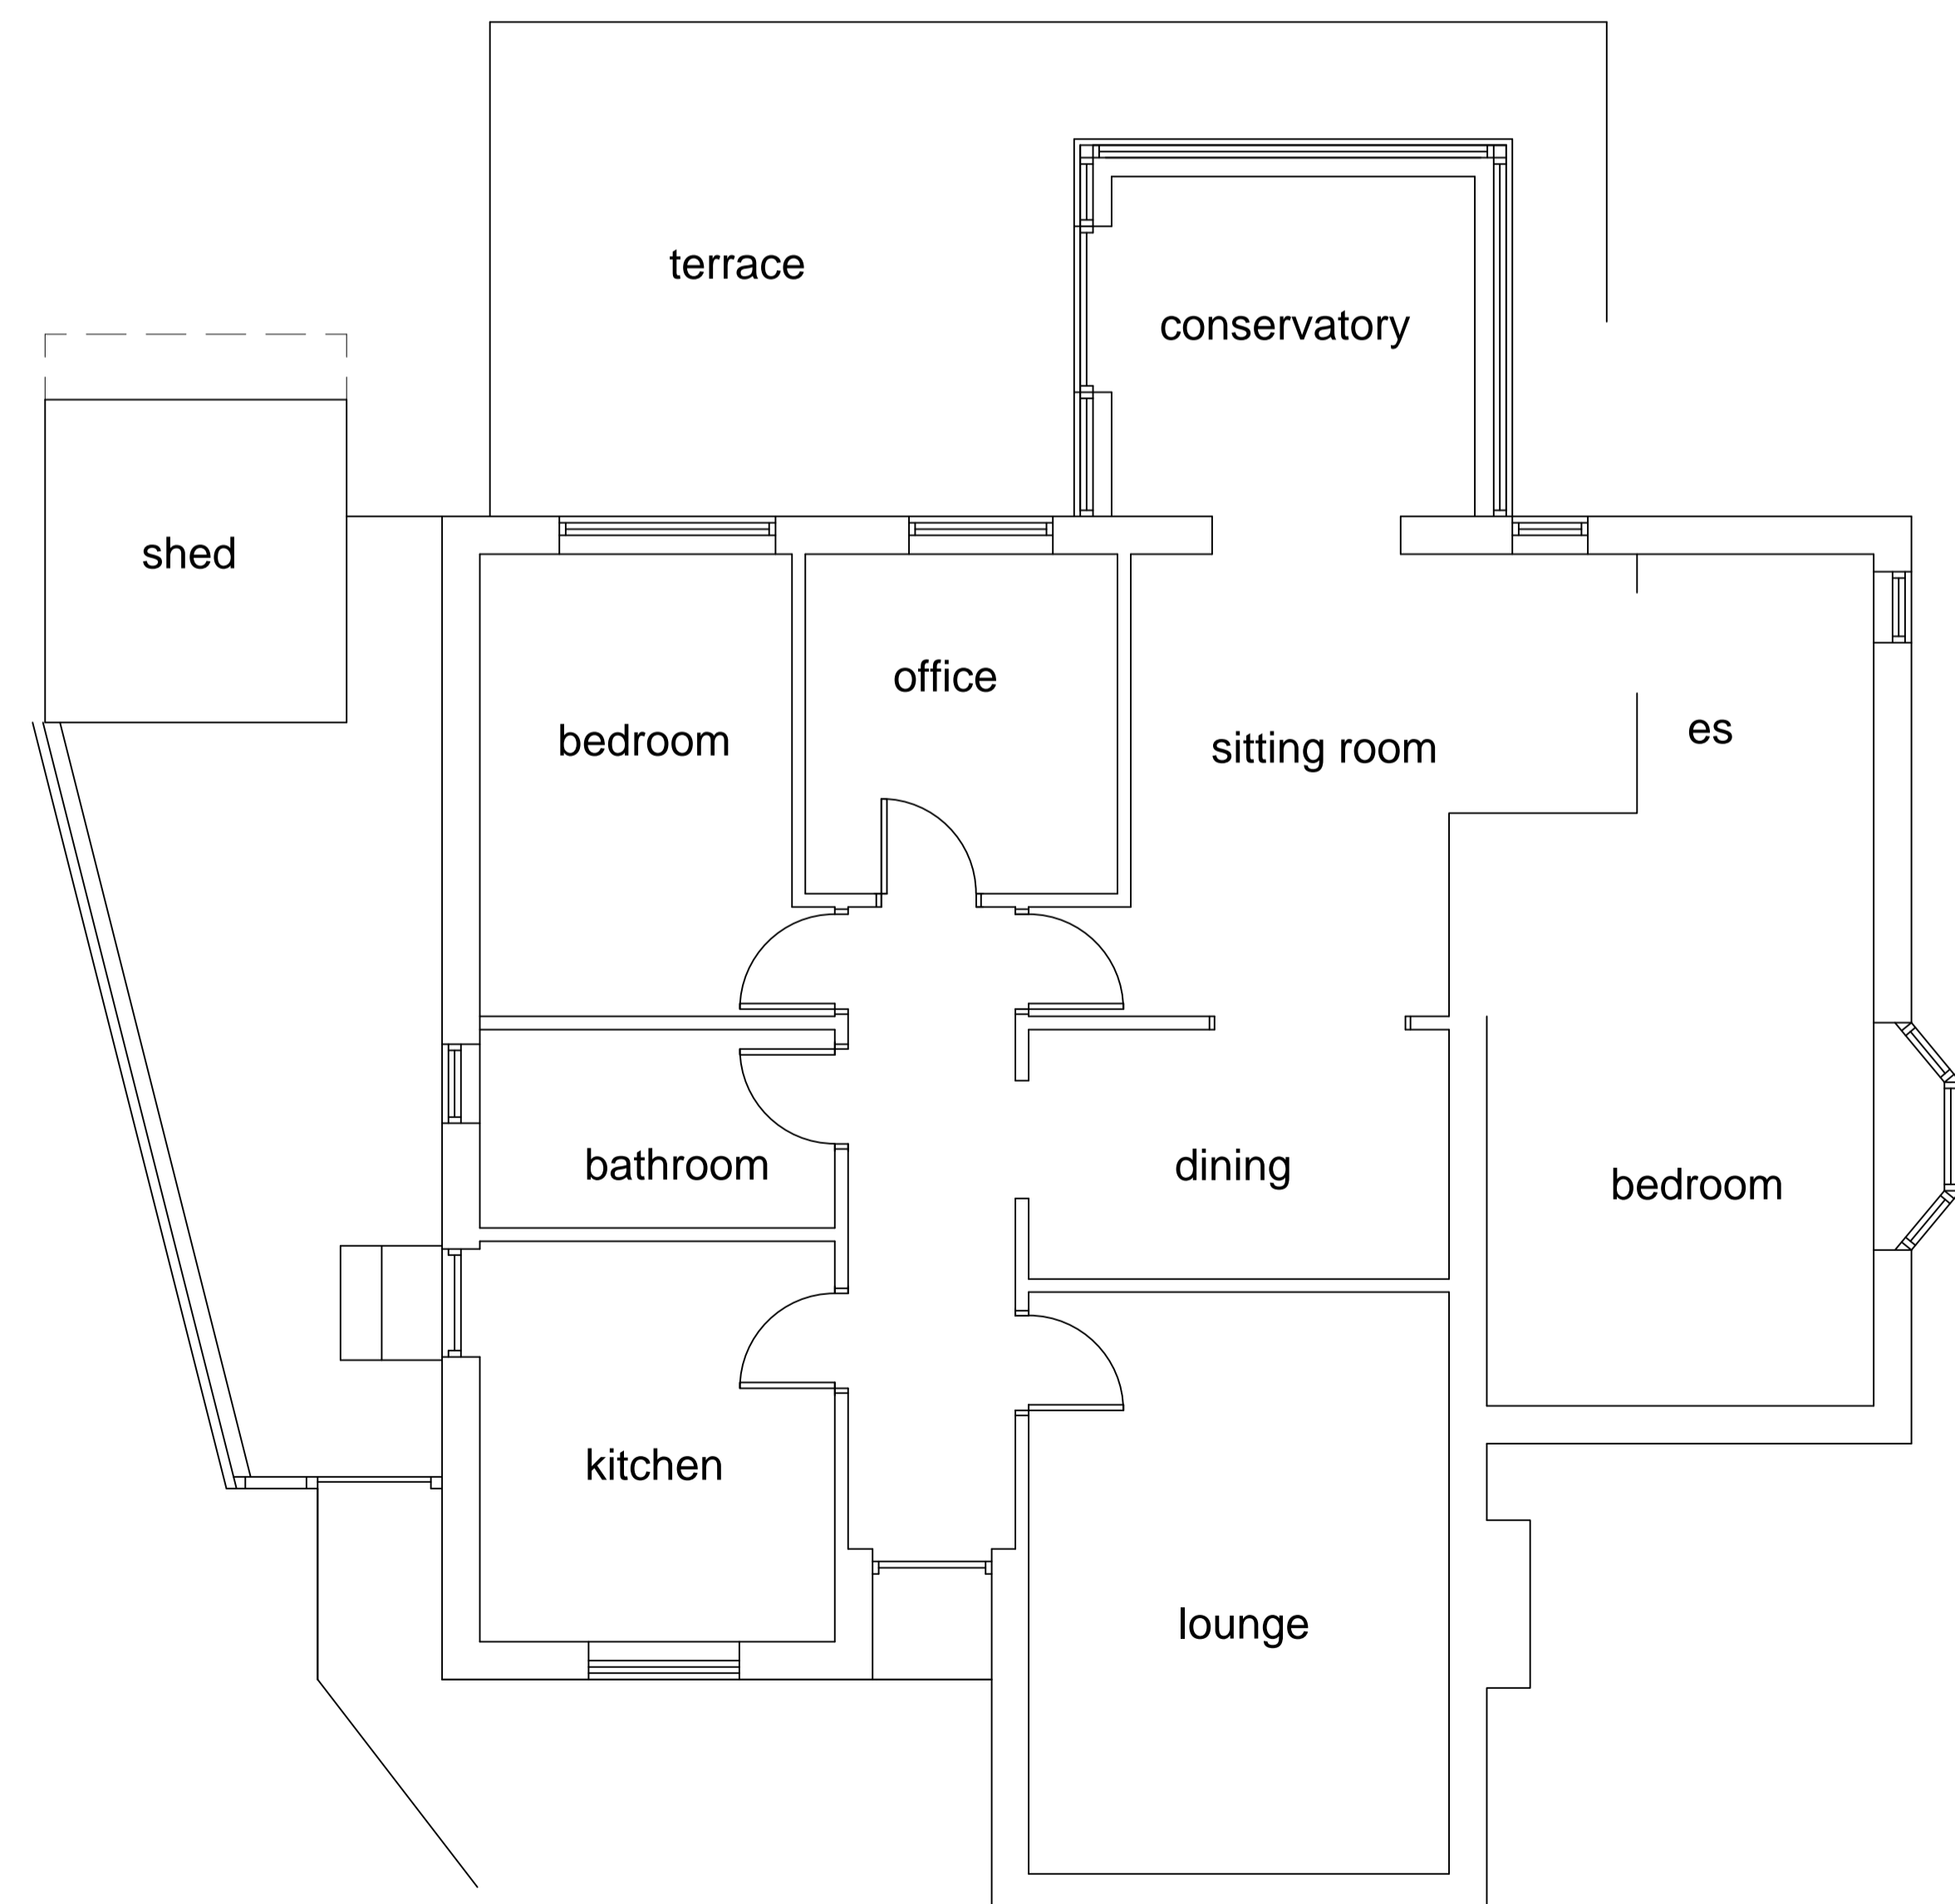
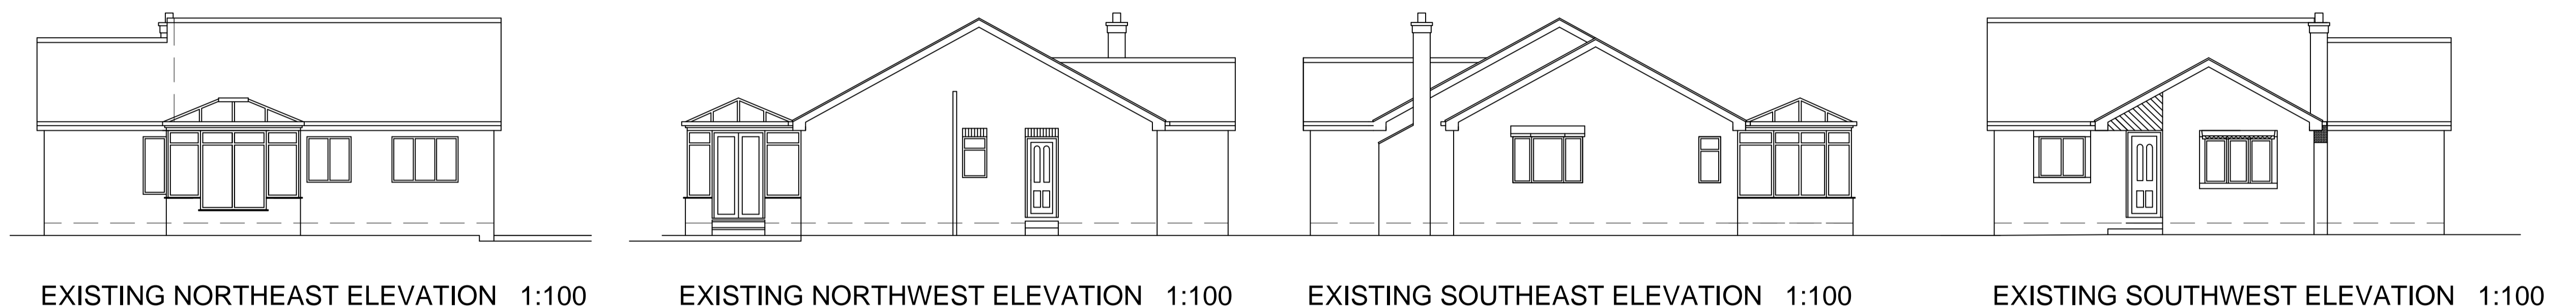



1) This drawing and the design and details depicted thereon are the copyright of Peter Dimberline Chartered Architect.
 2) All dimensions on this drawing are to be checked by the Contractor and any discrepancies are to be reported to the Architect.
 3) Do not scale critical dimensions off this drawing.
 4) Contractor to ensure that all Health & Safety requirements (CDM Regulations) in relation to this project will be complied with.

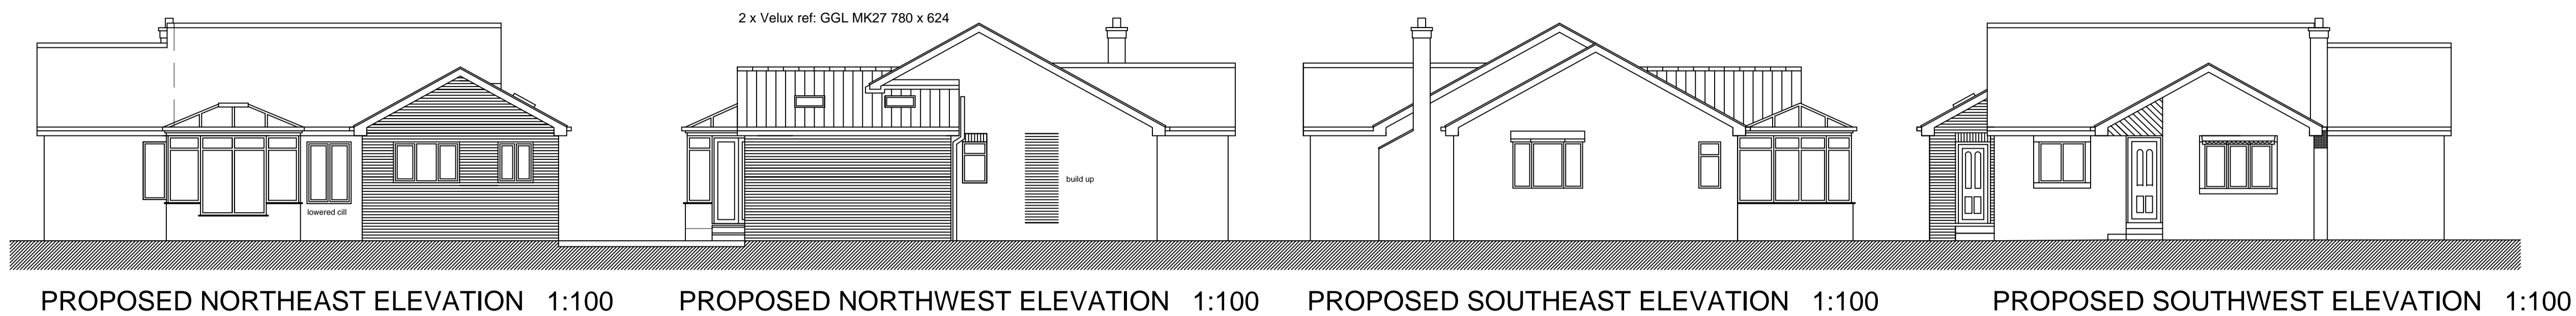

EXISTING GROUND FLOOR 1:50

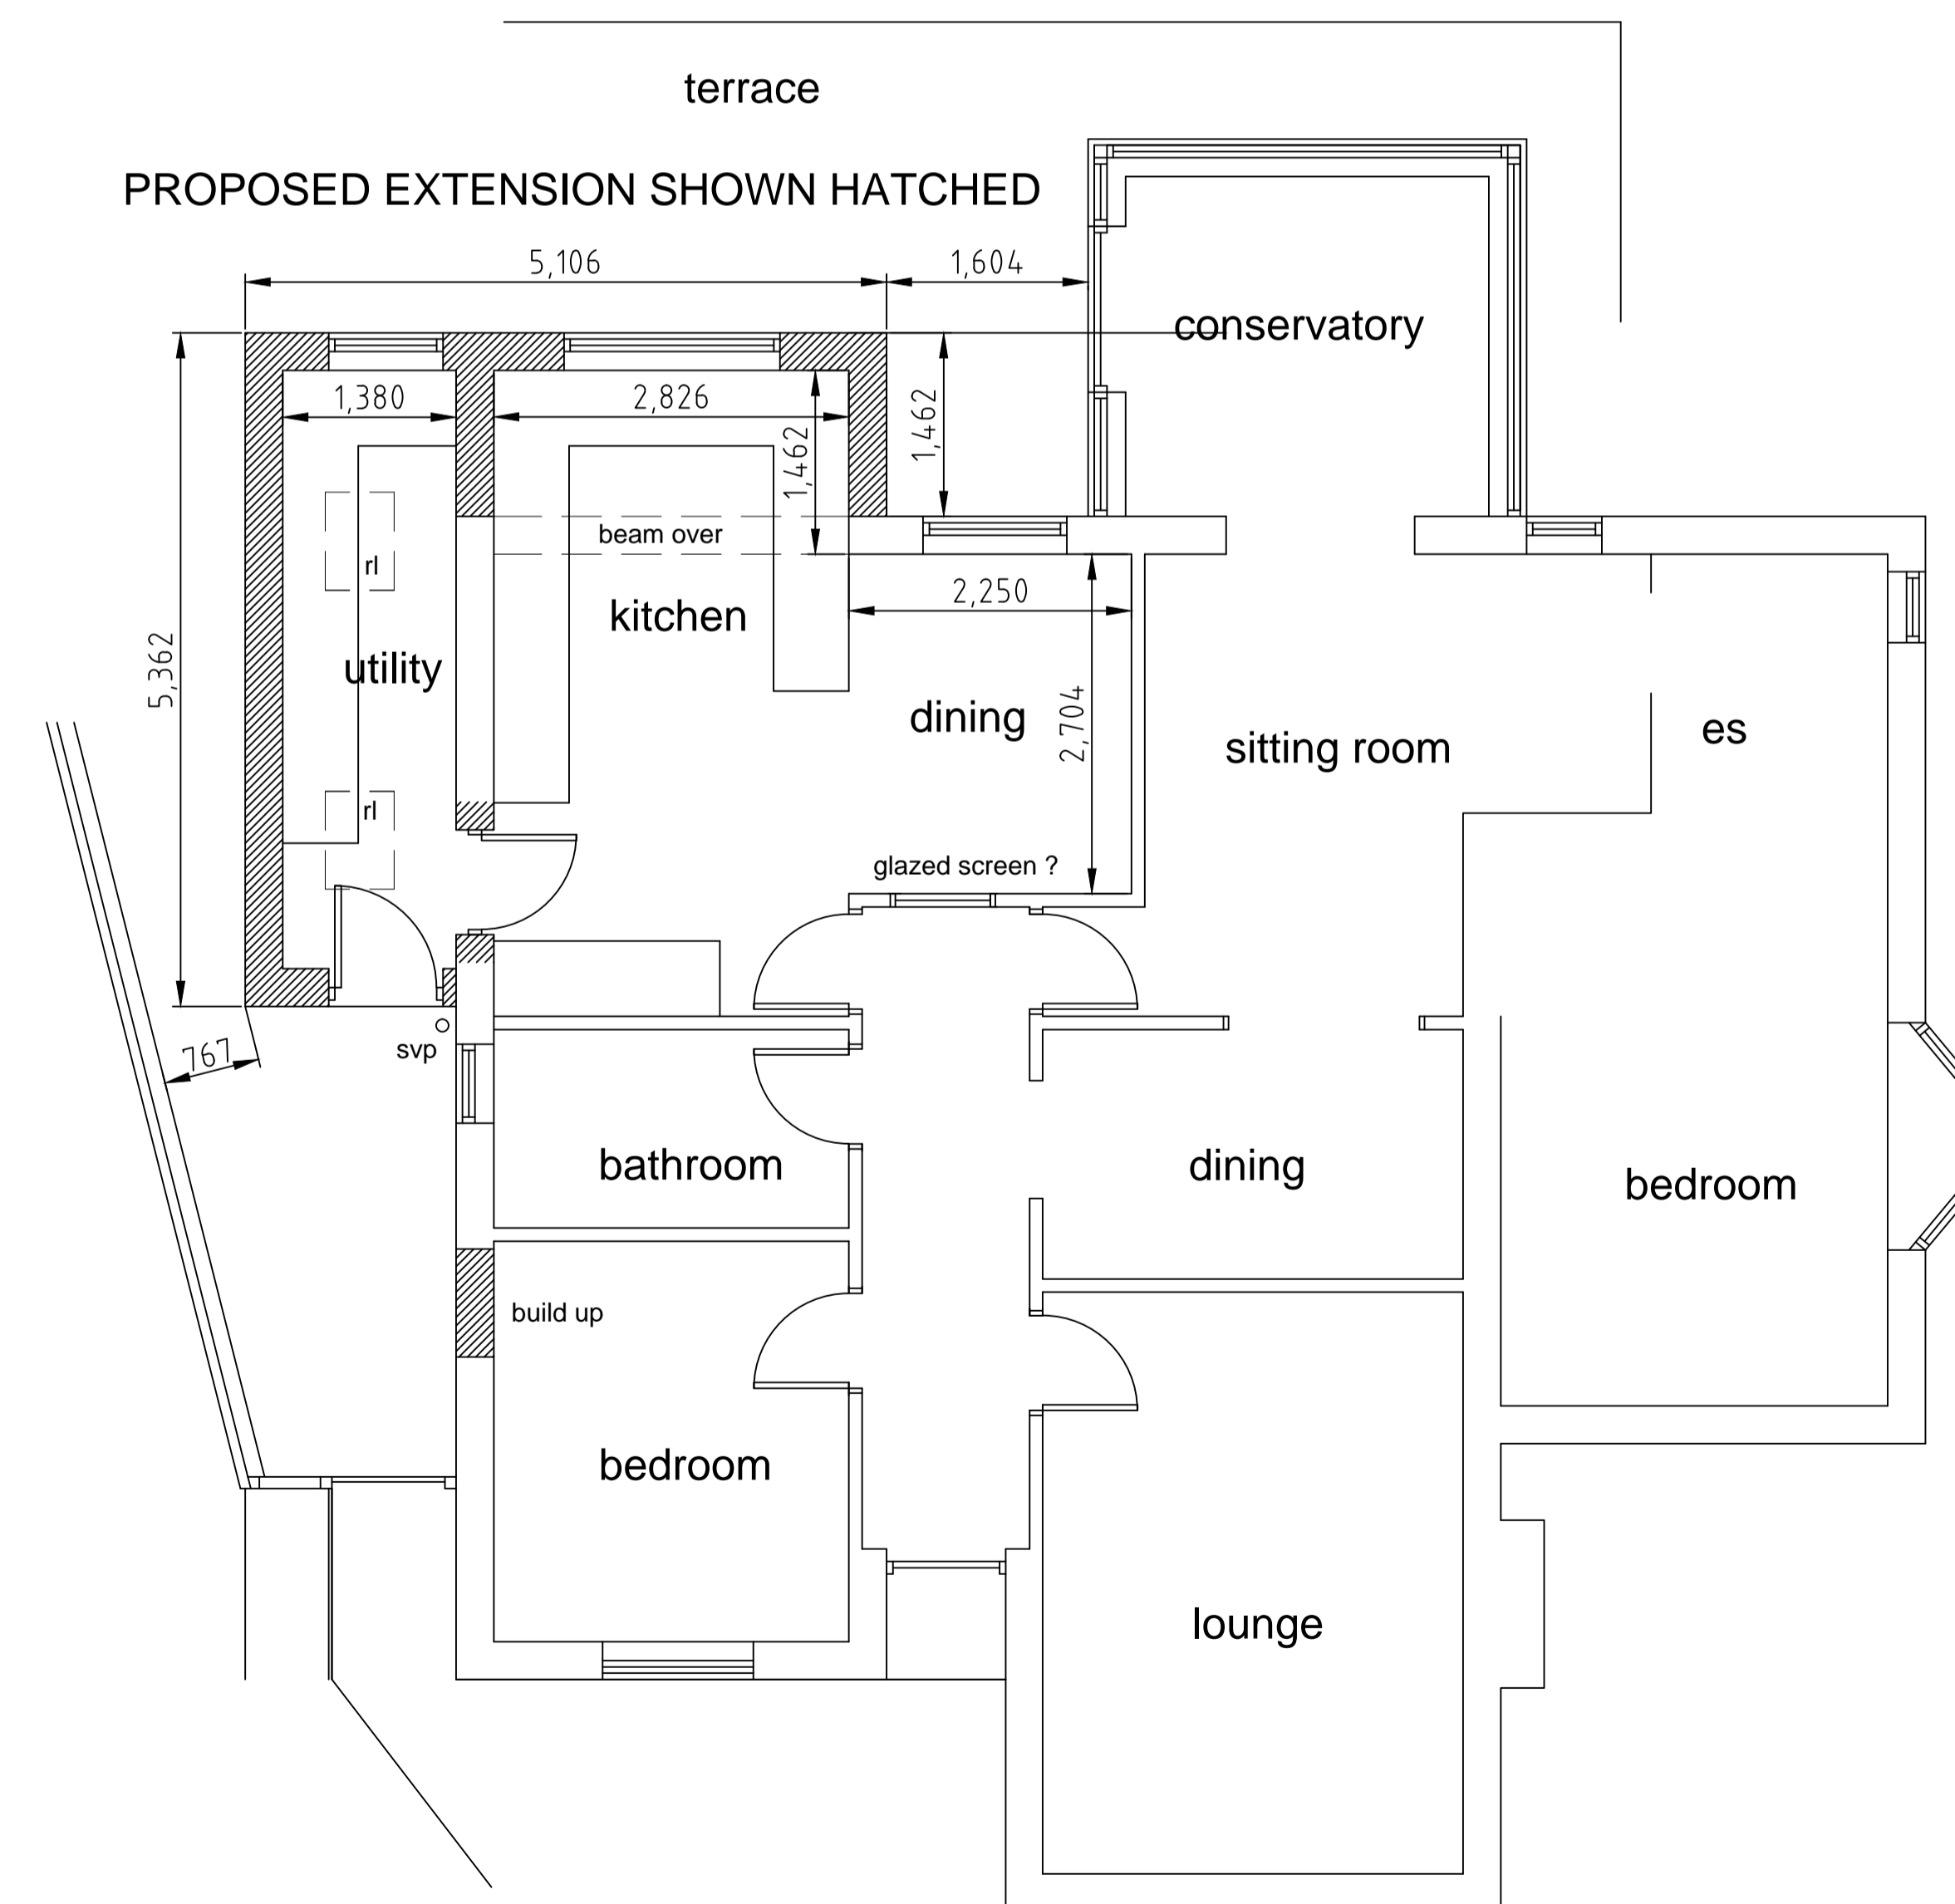

PROPOSED GROUND FLOOR 1:50

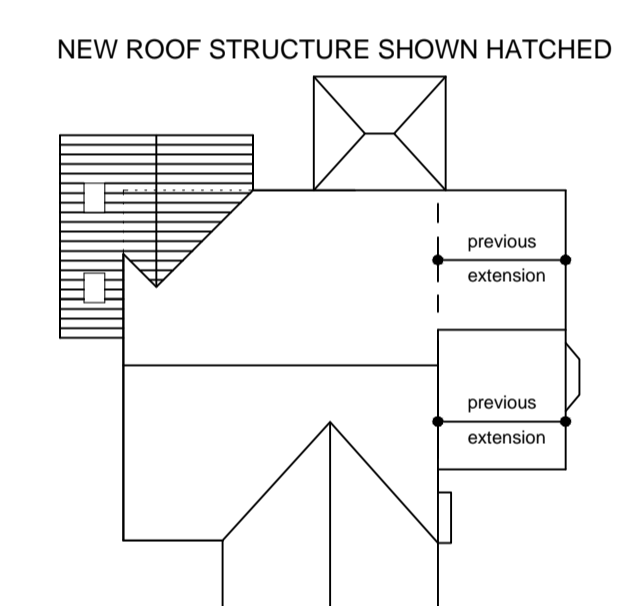

ROOF PLAN AT 1:200

A) Projection of rear extension increased by approx 340 mm

REVISIONS

PETER DIMBERLINE Dip Arch, RIBA
CHARTERED ARCHITECT

2 TIPSEY COURT, STAINCROSS
 BARNSELEY, S75 6FZ

tel/fax (01226) 390947
 email: pdimberline@tiscali.co.uk

CLIENT
 Mr and Mrs Wood

PROJECT
 Proposed extension to existing dwelling

LOCATION
 15 Haigh Close,
 Hoylandswaine,
 Sheffield S36 7LF

DRAWING
 Existing and proposed details

SCALES 1:50, 1:100 & 1:200 at A1 DATE June16

DRWG No. 2016/14/01 DRAWN BY PD
 REV. A