



**EXISTING GROUND FLOOR PLAN**  
SCALE 1:100


**EXISTING FIRST FLOOR PLAN**  
SCALE 1:100

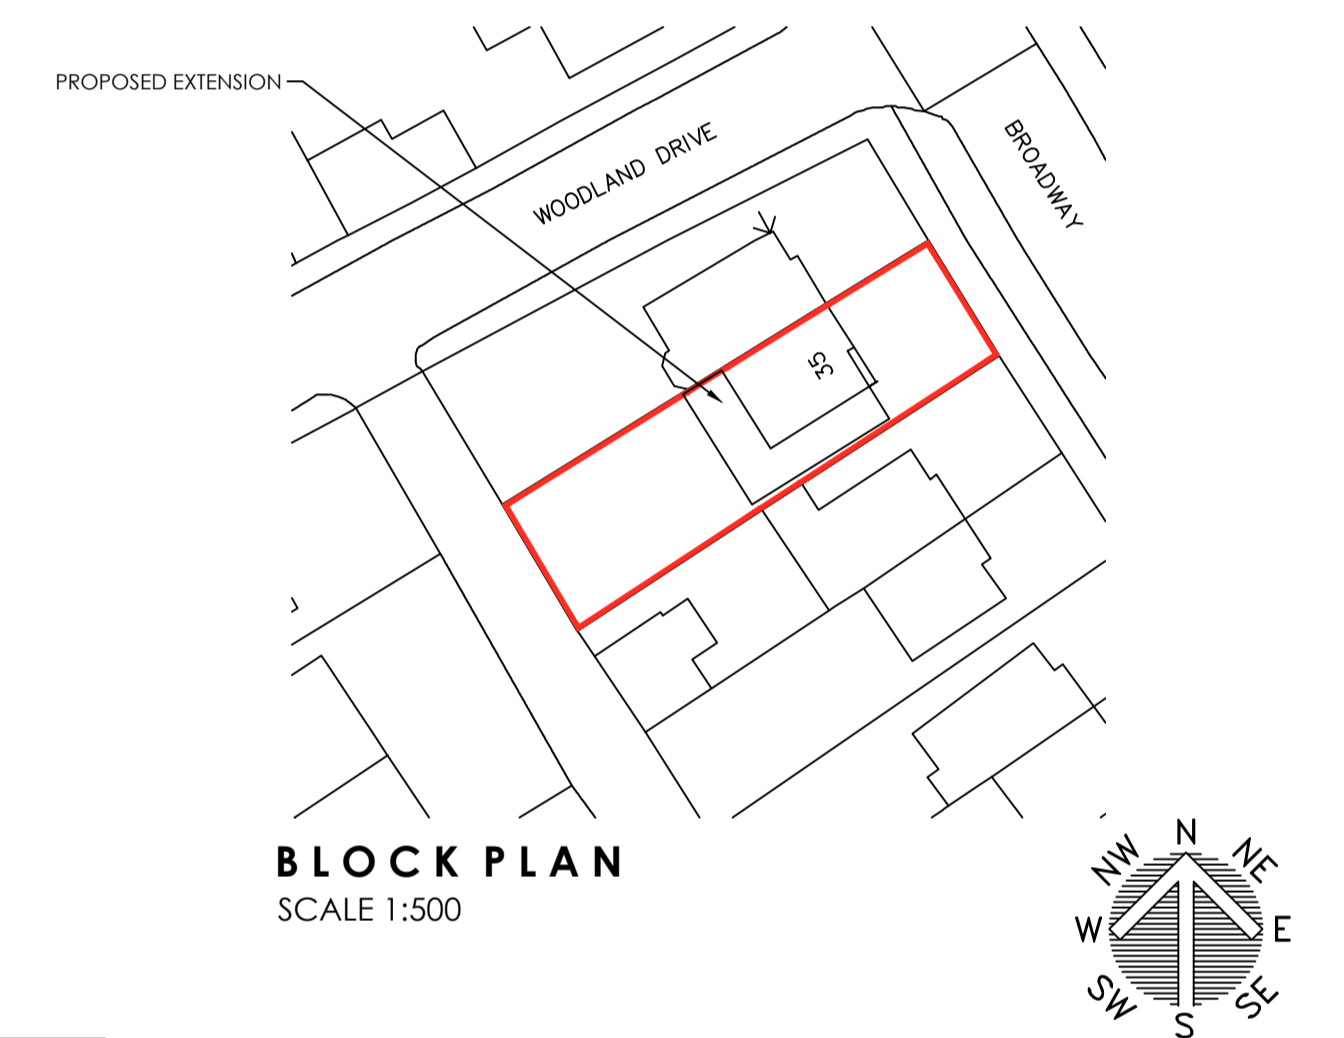


**BLOCK PLAN**  
SCALE 1:500

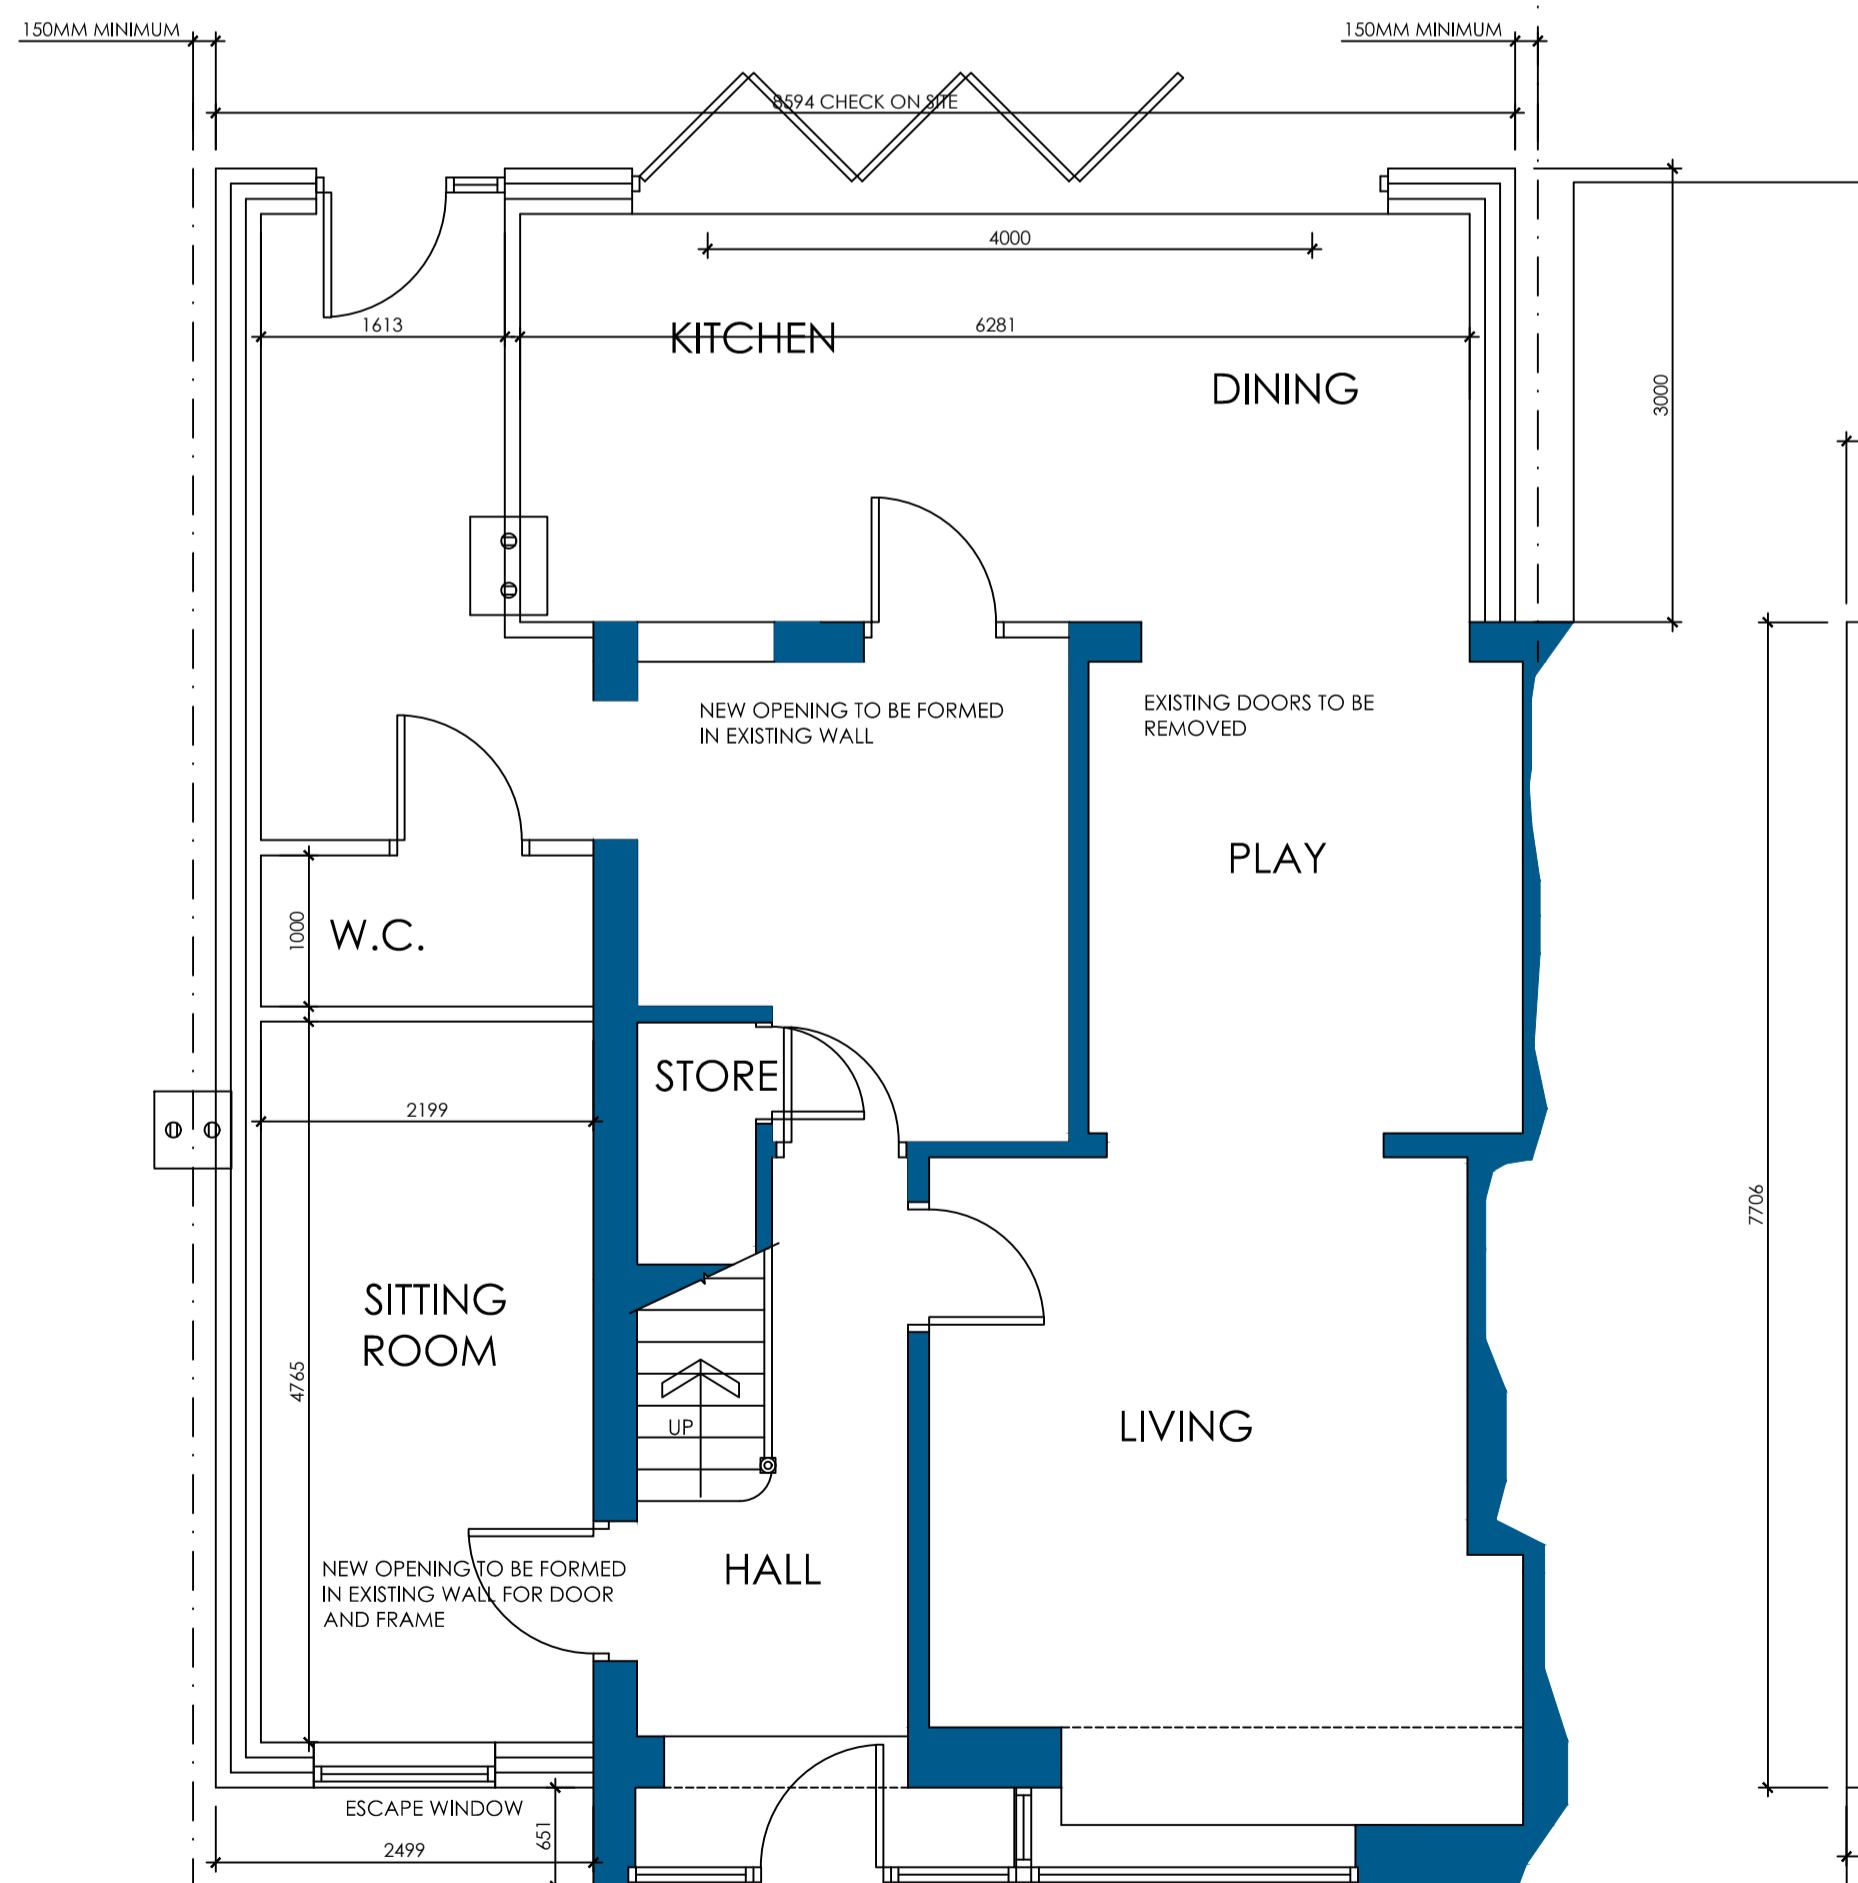

**PROPOSED GROUND FLOOR PLAN**  
SCALE 1:50

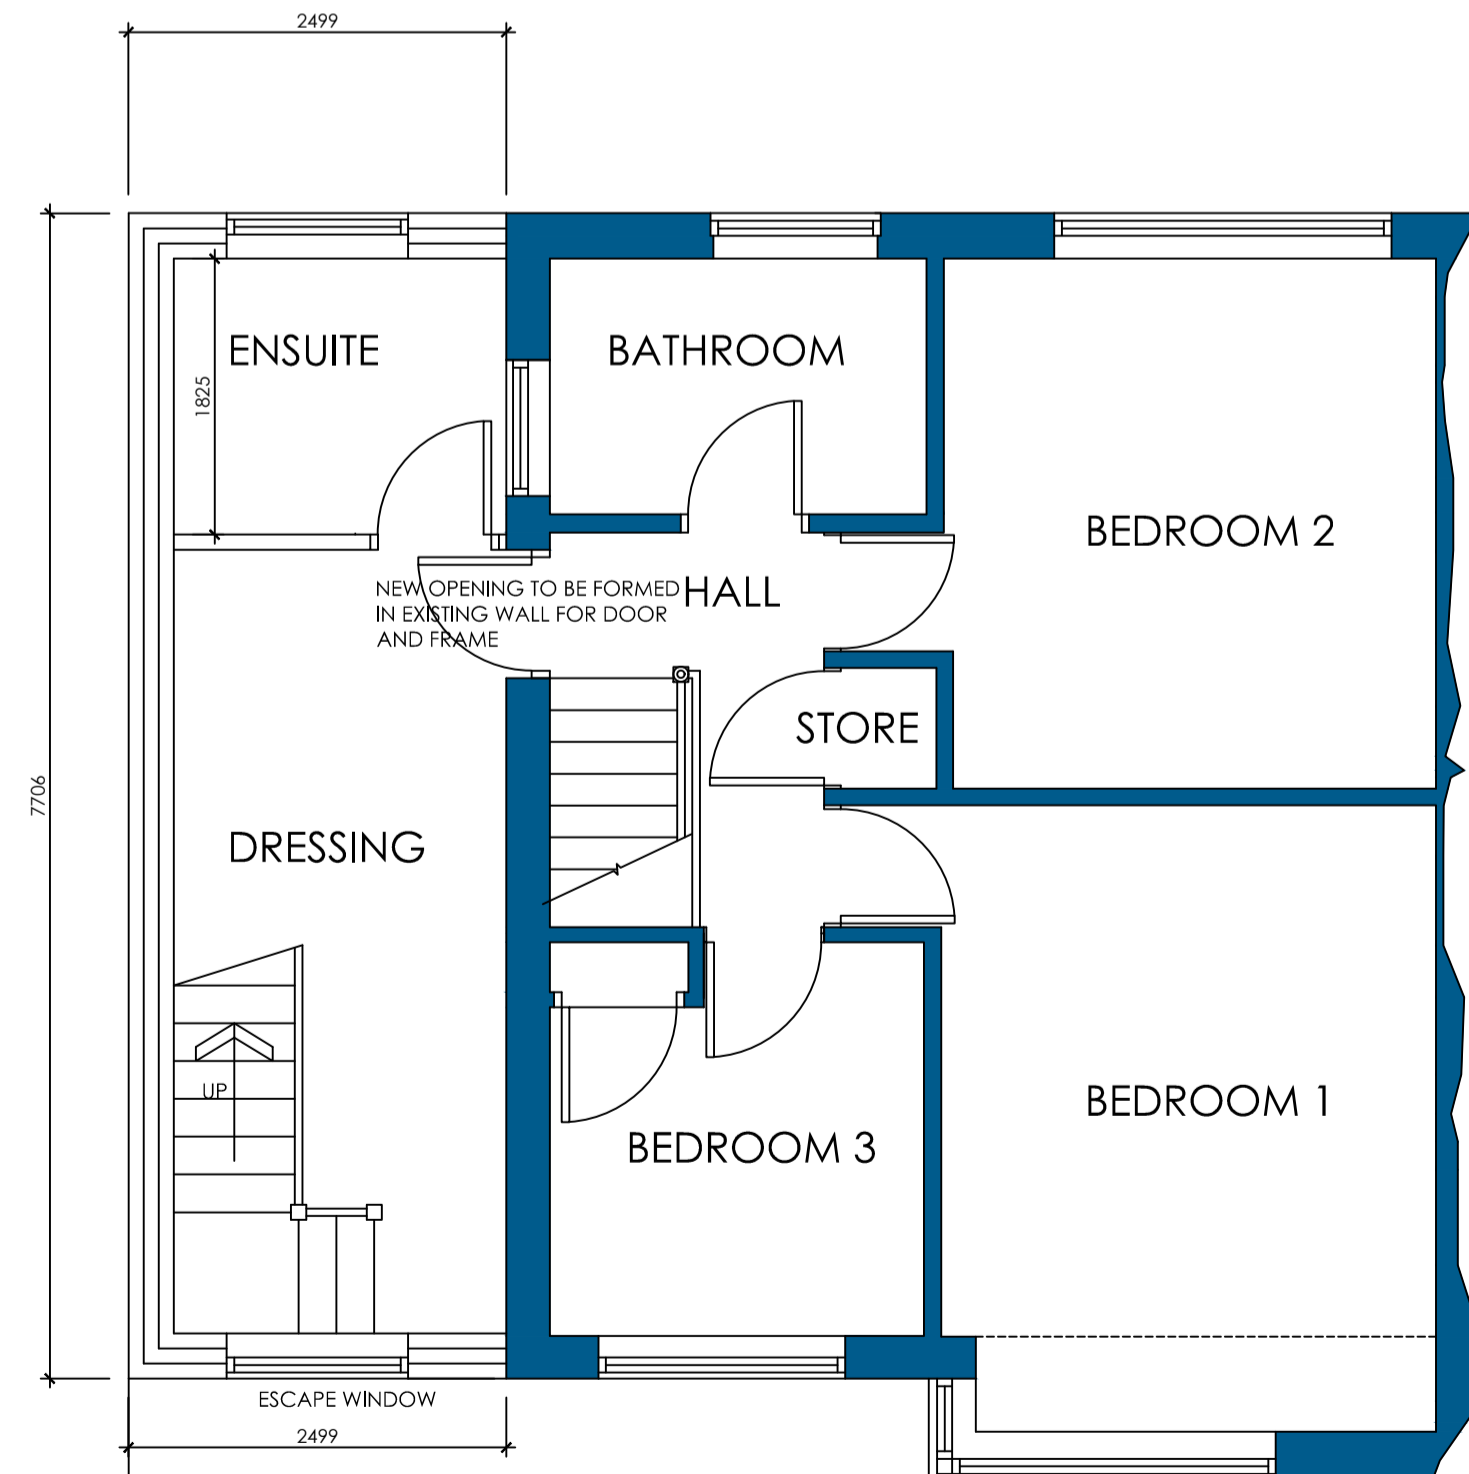

**PROPOSED FIRST FLOOR PLAN**  
SCALE 1:50

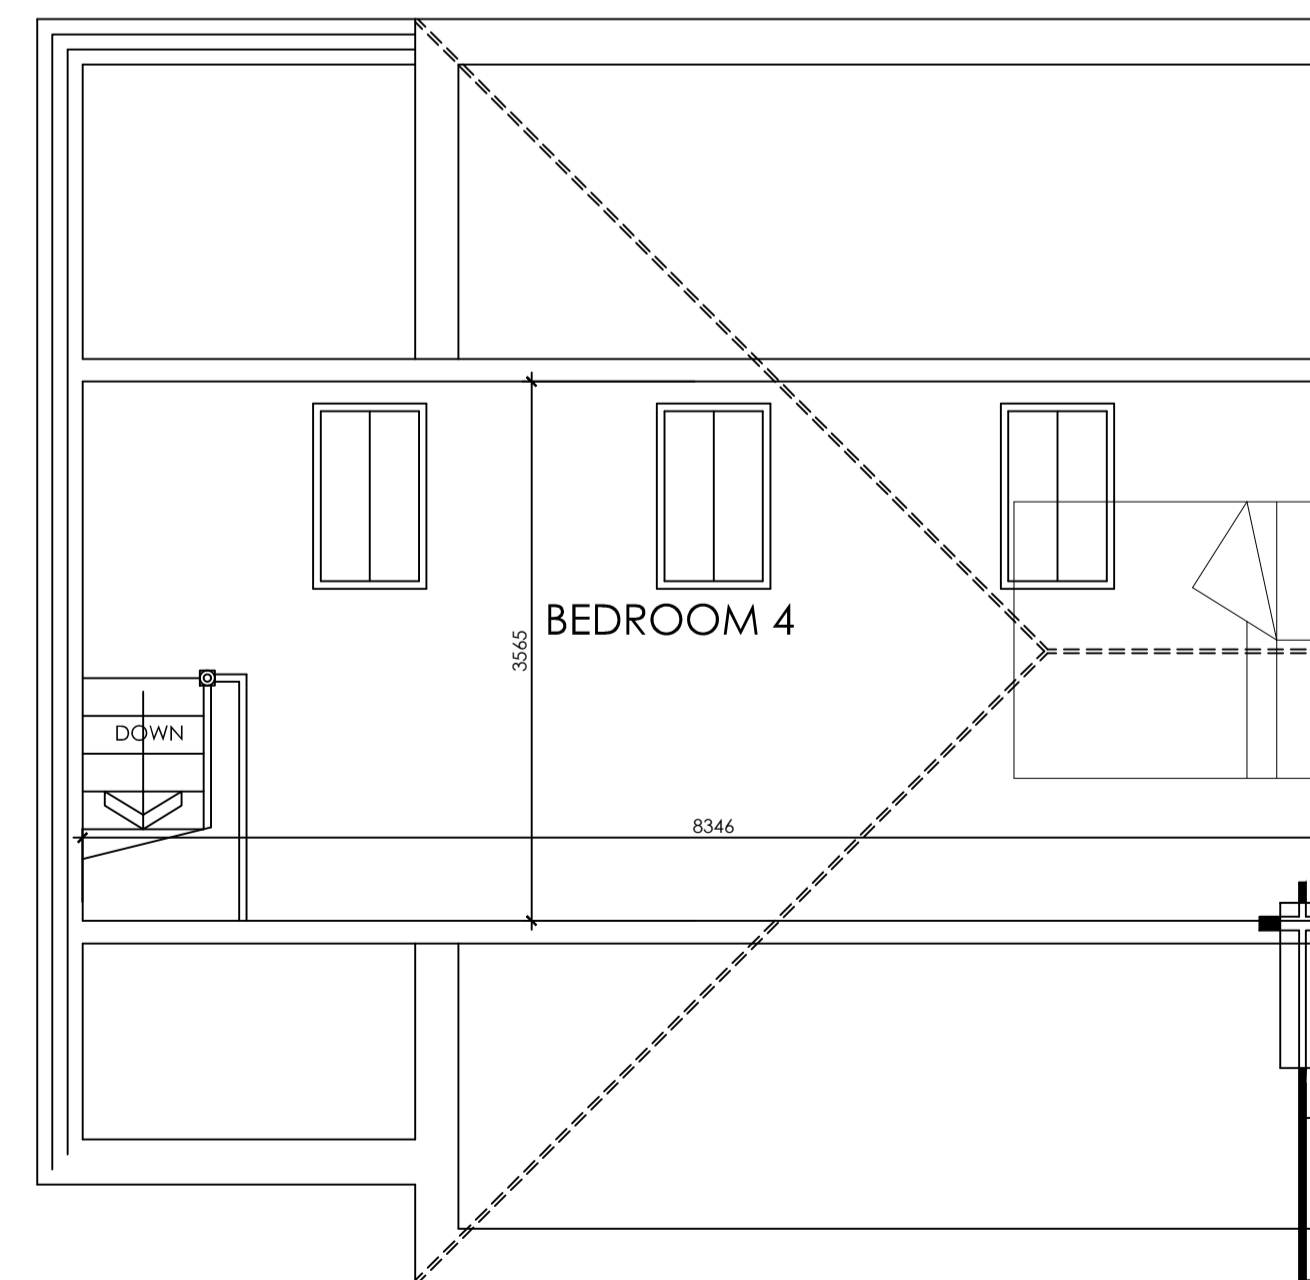

**PROPOSED SECOND FLOOR PLAN**  
SCALE 1:50



**LOCATION PLAN**  
SCALE 1:1250

|   |  |   |   |  |                |
|---|--|---|---|--|----------------|
|   |  | OFFICE ONE,<br>34 VICTORIA ROAD,<br>BARNSLY,<br>S70 2BU |   | Phone: 01226 208482<br>Email: info@whiteaguspartnership.co.uk<br>Web: www.whiteaguspartnership.co.uk |                |
| <b>ARCHITECTURAL SERVICES</b><br>Project:<br>PROPOSED EXTENSION AT<br>35 BROADWAY<br>BARNSLY, S70 6QL |  |   | Client:<br>MR AND MRS ASHTON  |  |                |
| Drawing Title:<br>PLANS AND ELEVATIONS  |  | Date:<br>JAN 2020                                       | Scale:<br>1:50 1:100 @ A1   | Ref:<br>19-152   | Dwg. No:<br>01 |
| Date: 17-03-20<br>27-03-20<br>04-05-20<br>12-05-20  |  | Suffix: A<br>B<br>C<br>D                                | Description: REVISED TO CLIENTS REQUIREMENTS<br>REVISED TO CLIENTS REQUIREMENTS<br>DIMS ADDED<br>FURTHER DIMENSIONS ADDED | Date:  | Suffix:        |