



ALL DIMENSIONS AND ANGLES TO BE CHECKED ON SITE BY CONTRACTOR



Proposed Front Elevation

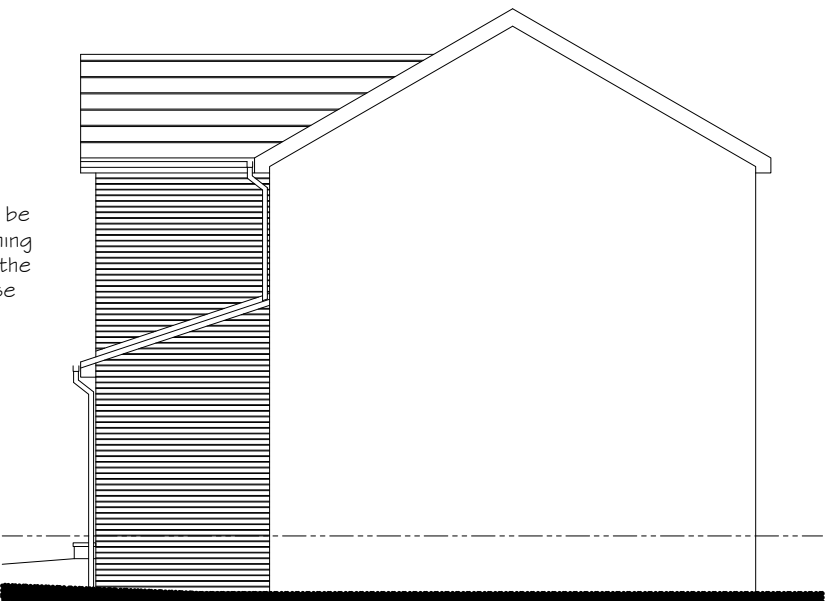

Proposed Side Elevation

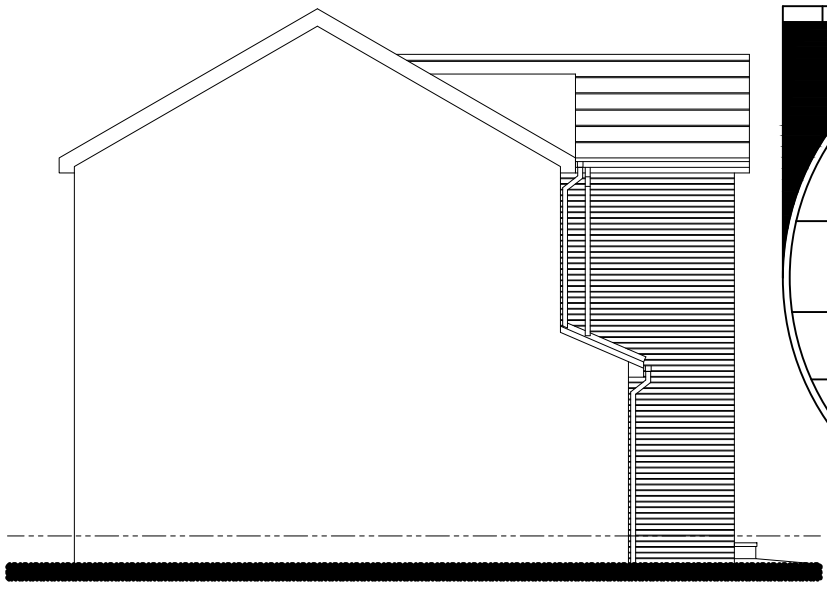

Proposed Side Elevation

1/1/04/2022 Submitted for Planning

Proposed Front Extension

At

14 Moorside Avenue,  
Penistone, S36 6UD

For


Mr & Mrs G Dawson

Existing and Proposed Plans  
and Elevations


Scale: 1:100 & 1:50 @ A3

Date: 08/04/2022


Dwg No: 2022-01-01

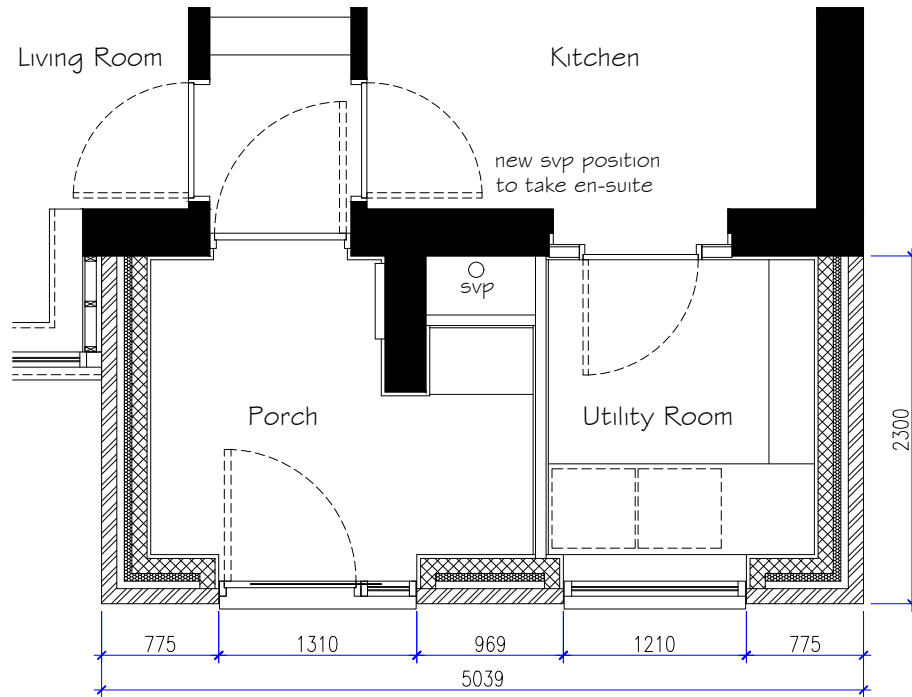


Ground Floor Plan

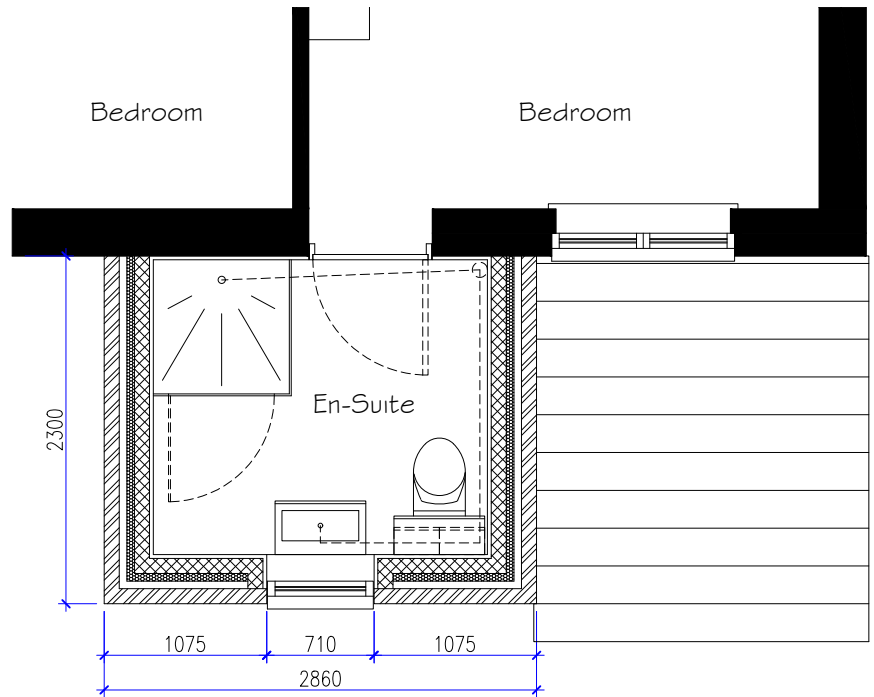


First Floor Plan

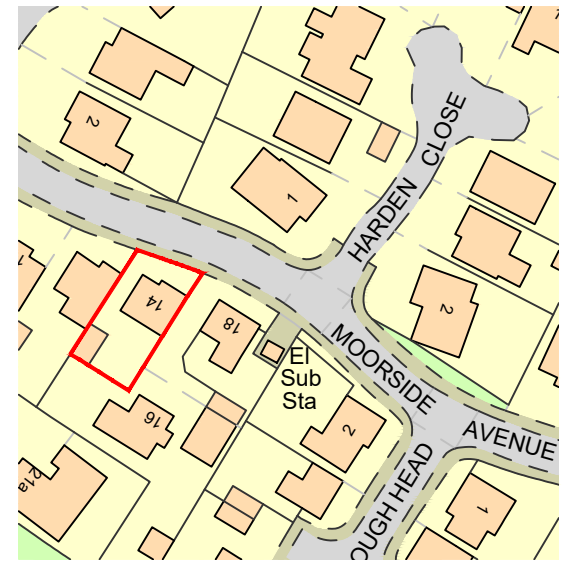

Location Plan 1:1250

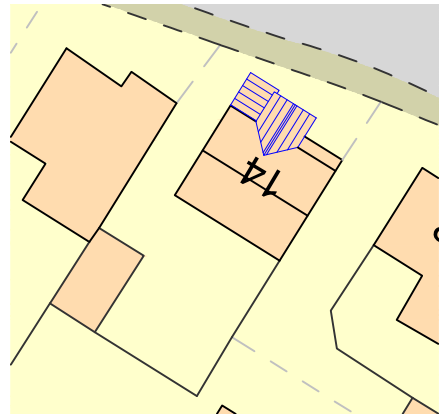


Site Plan 1:500

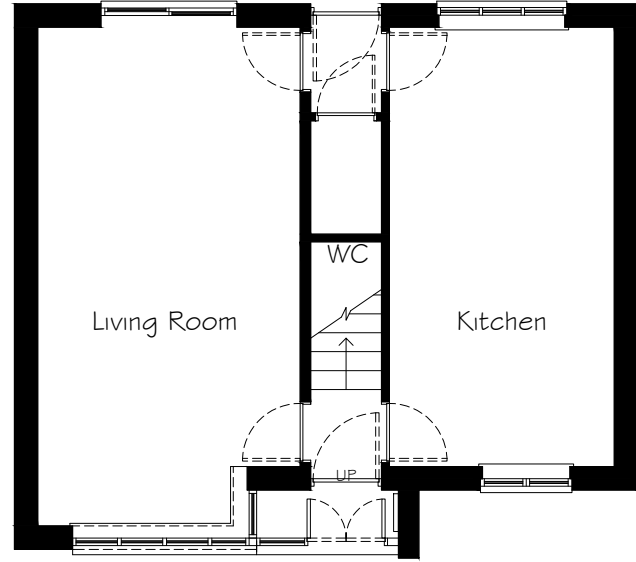


Existing Ground Floor Plan




Existing Front Elevation

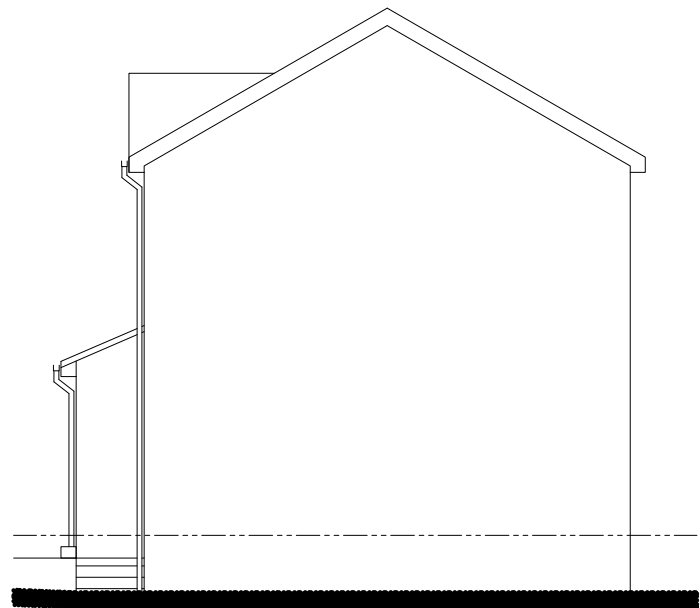

Existing Side Elevation

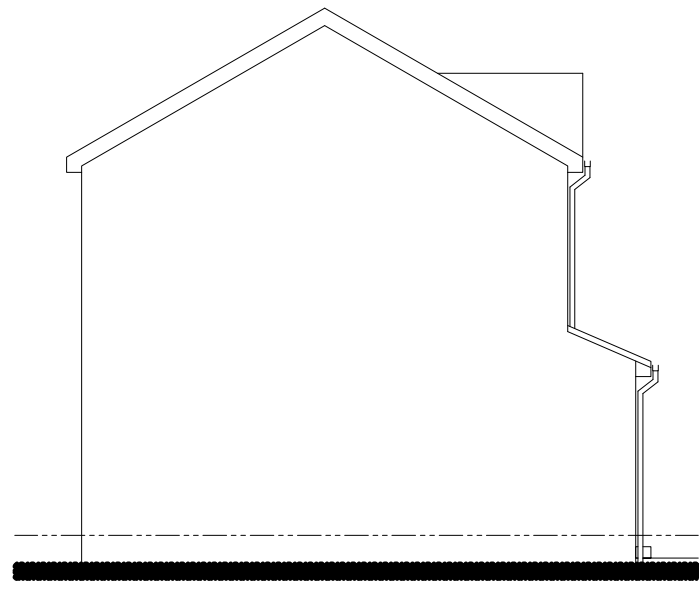

Existing Side Elevation

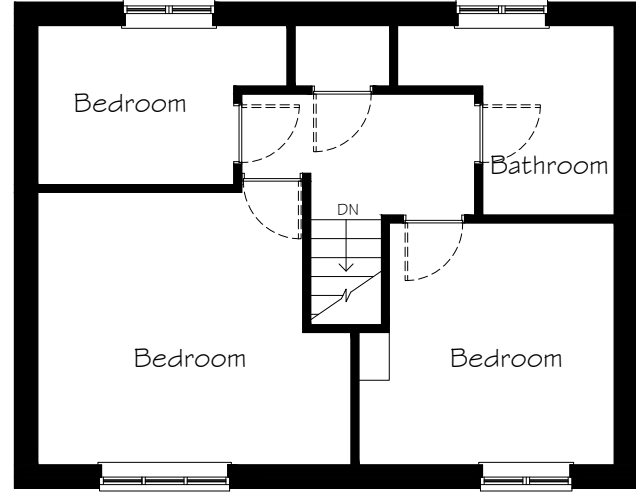

Existing First Floor Plan