



Proposed Front Elevation
Scale 1:100




Proposed Side Elevation
Scale 1:100

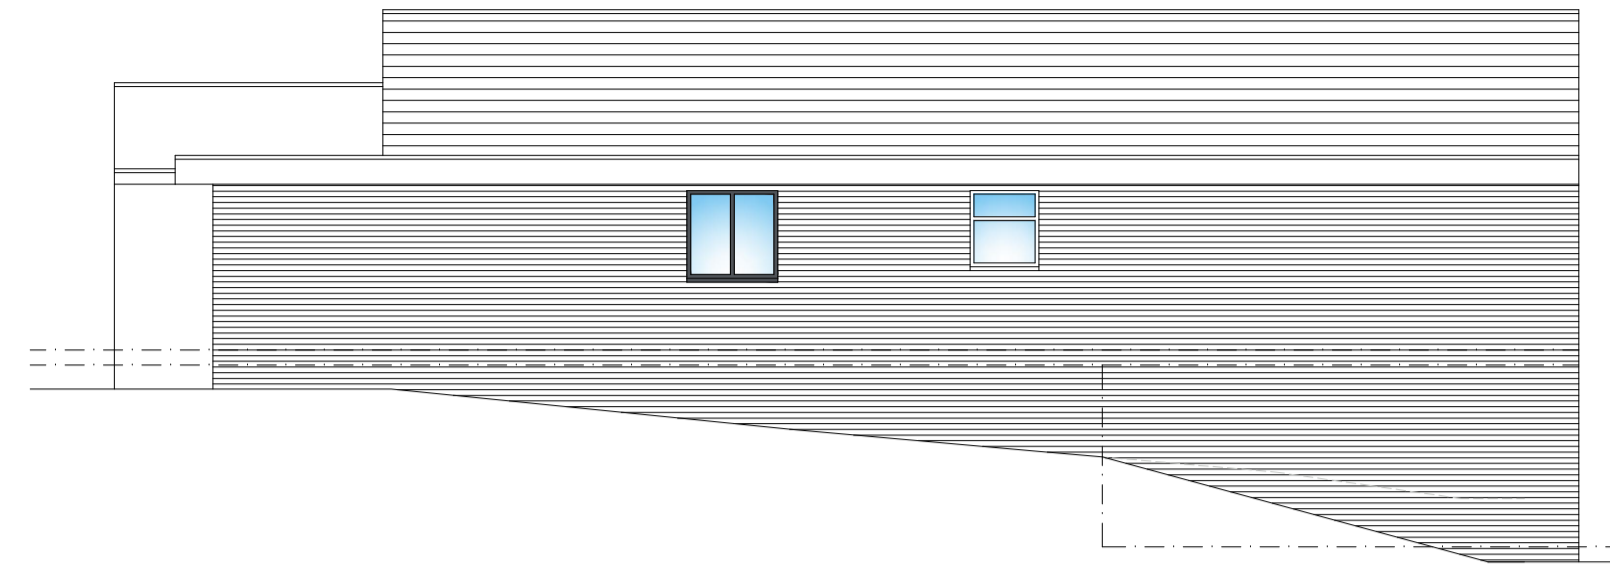


Proposed Rear Elevation
Scale 1:100

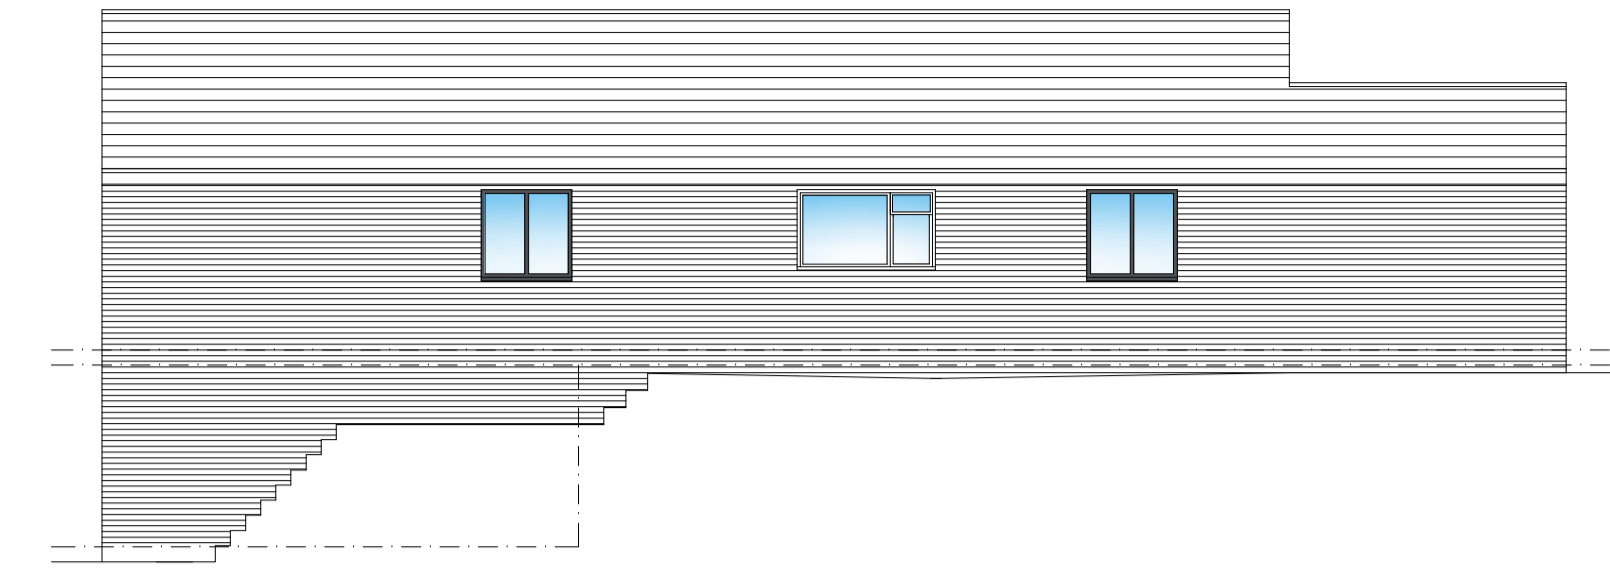


Proposed Side Elevation
Scale 1:100

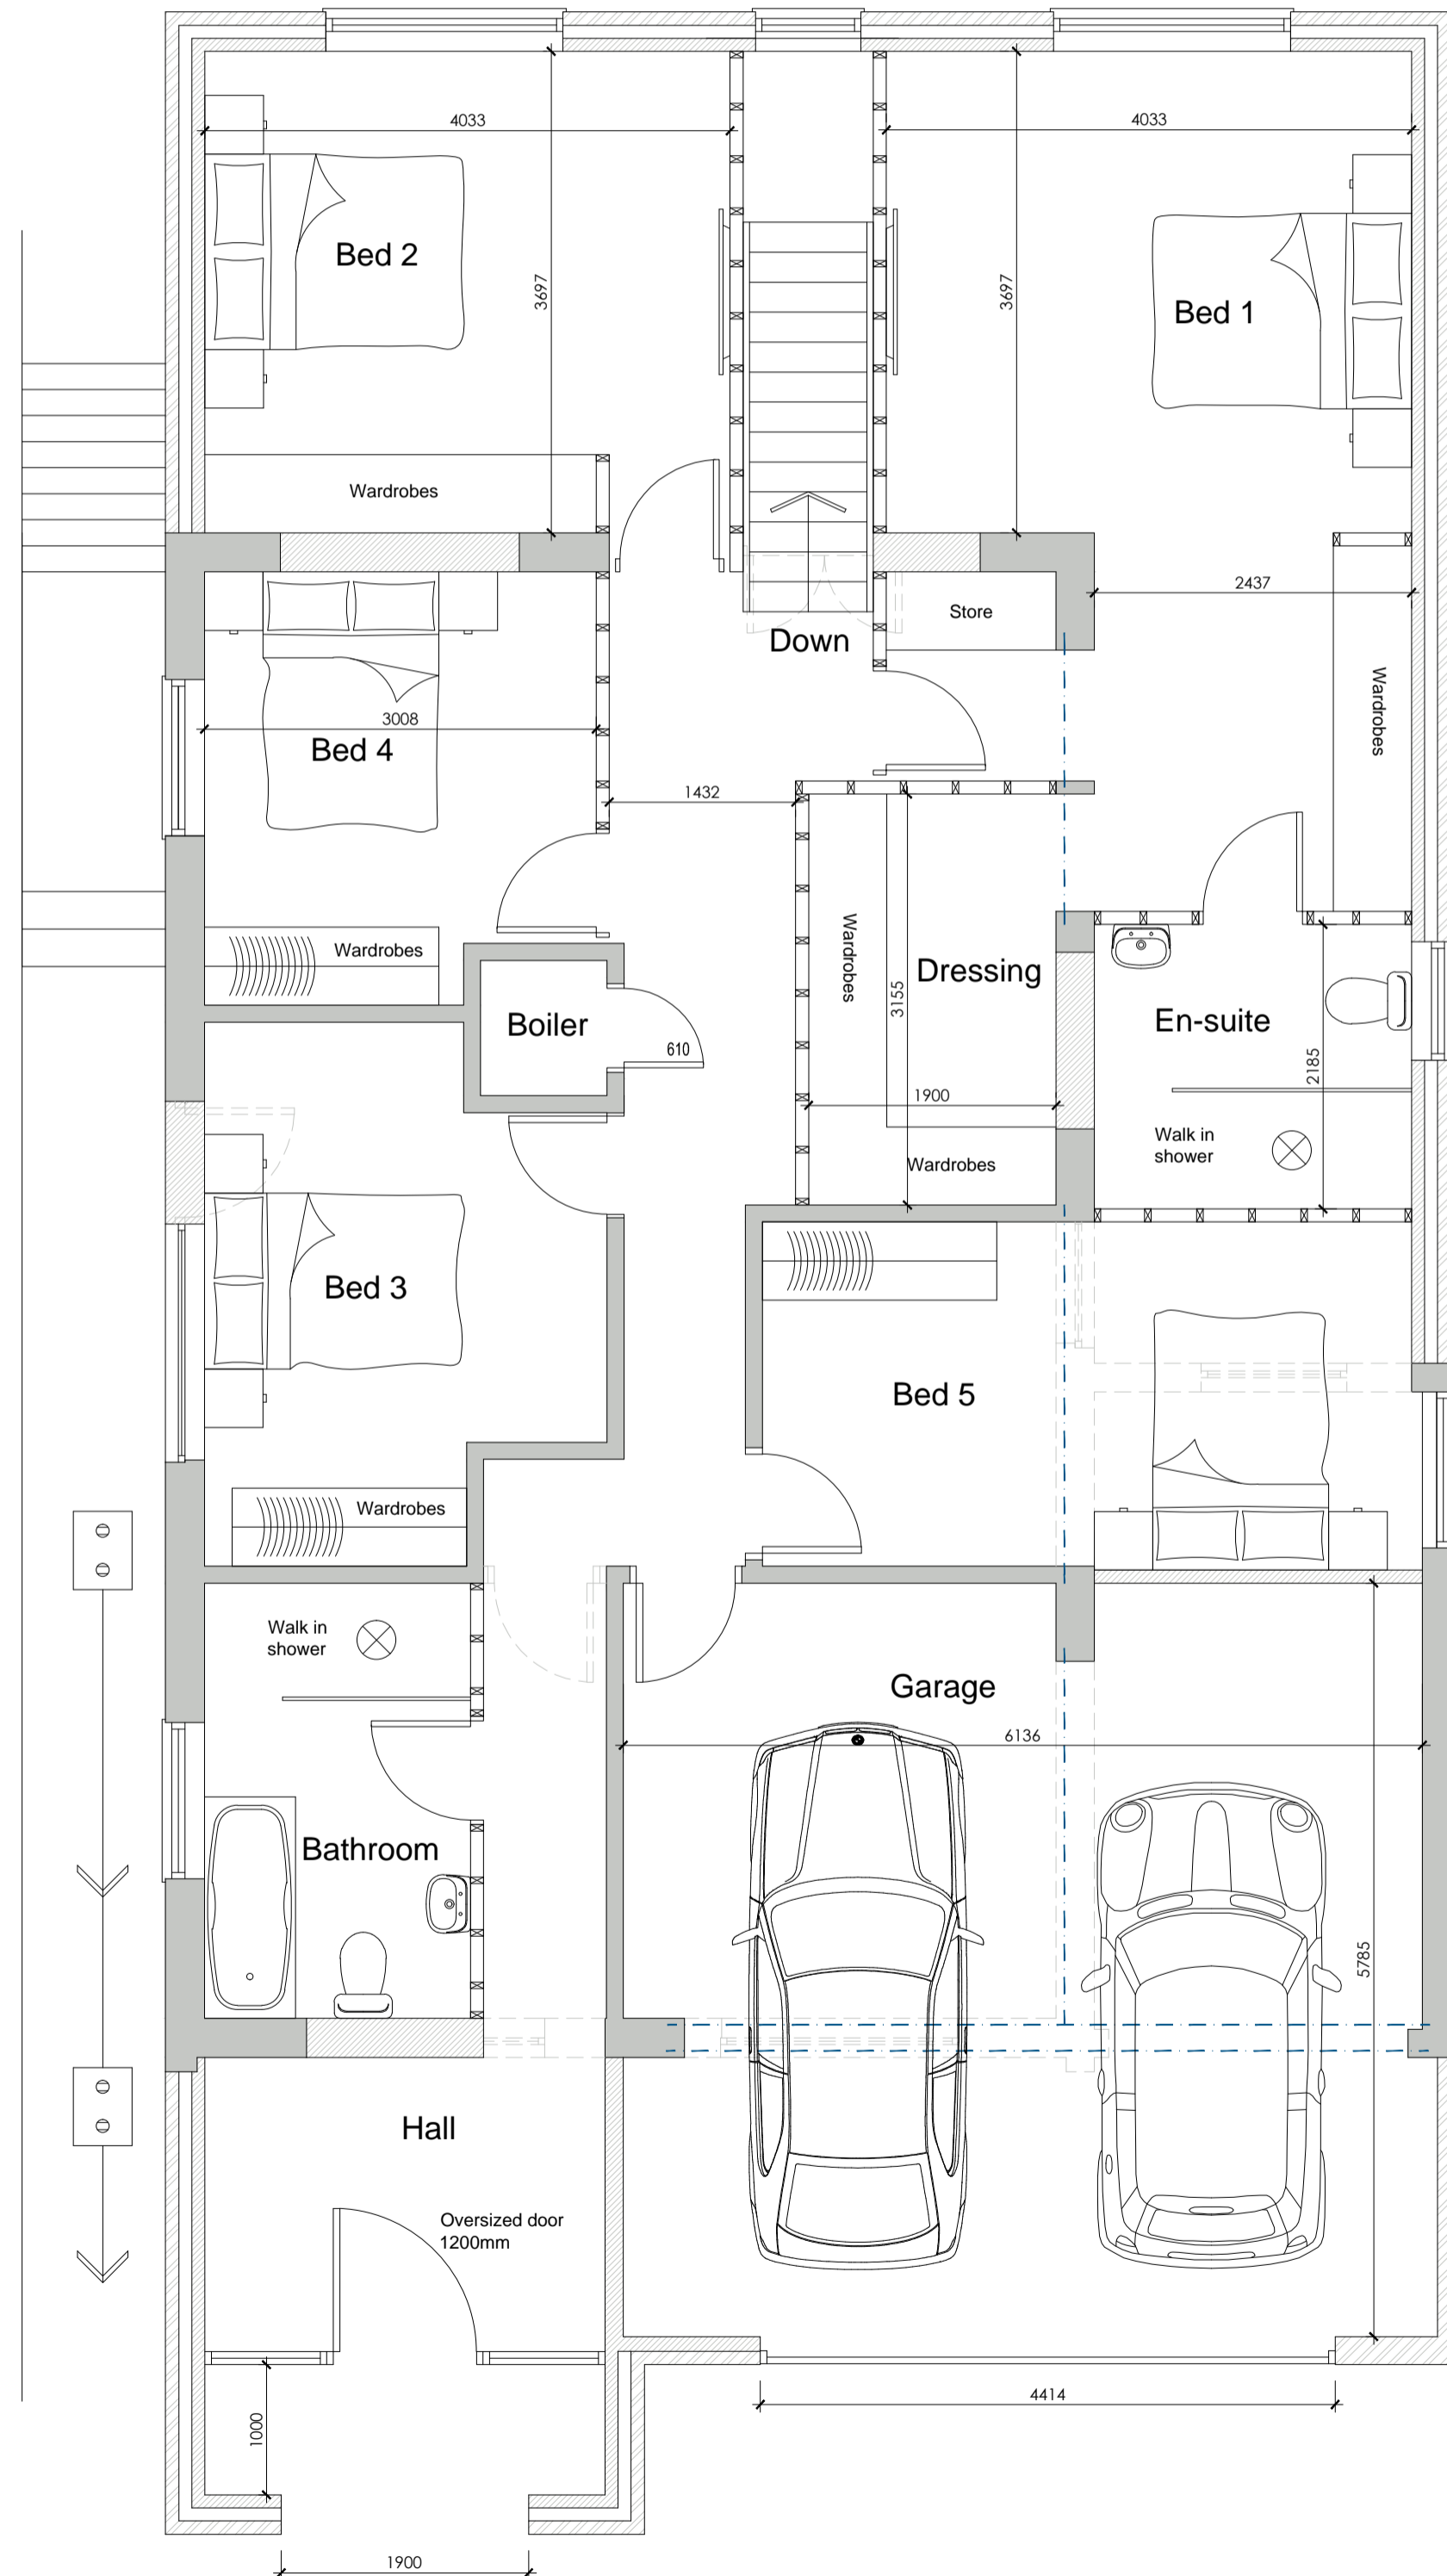

Ground Floor Plan
Scale 1:50

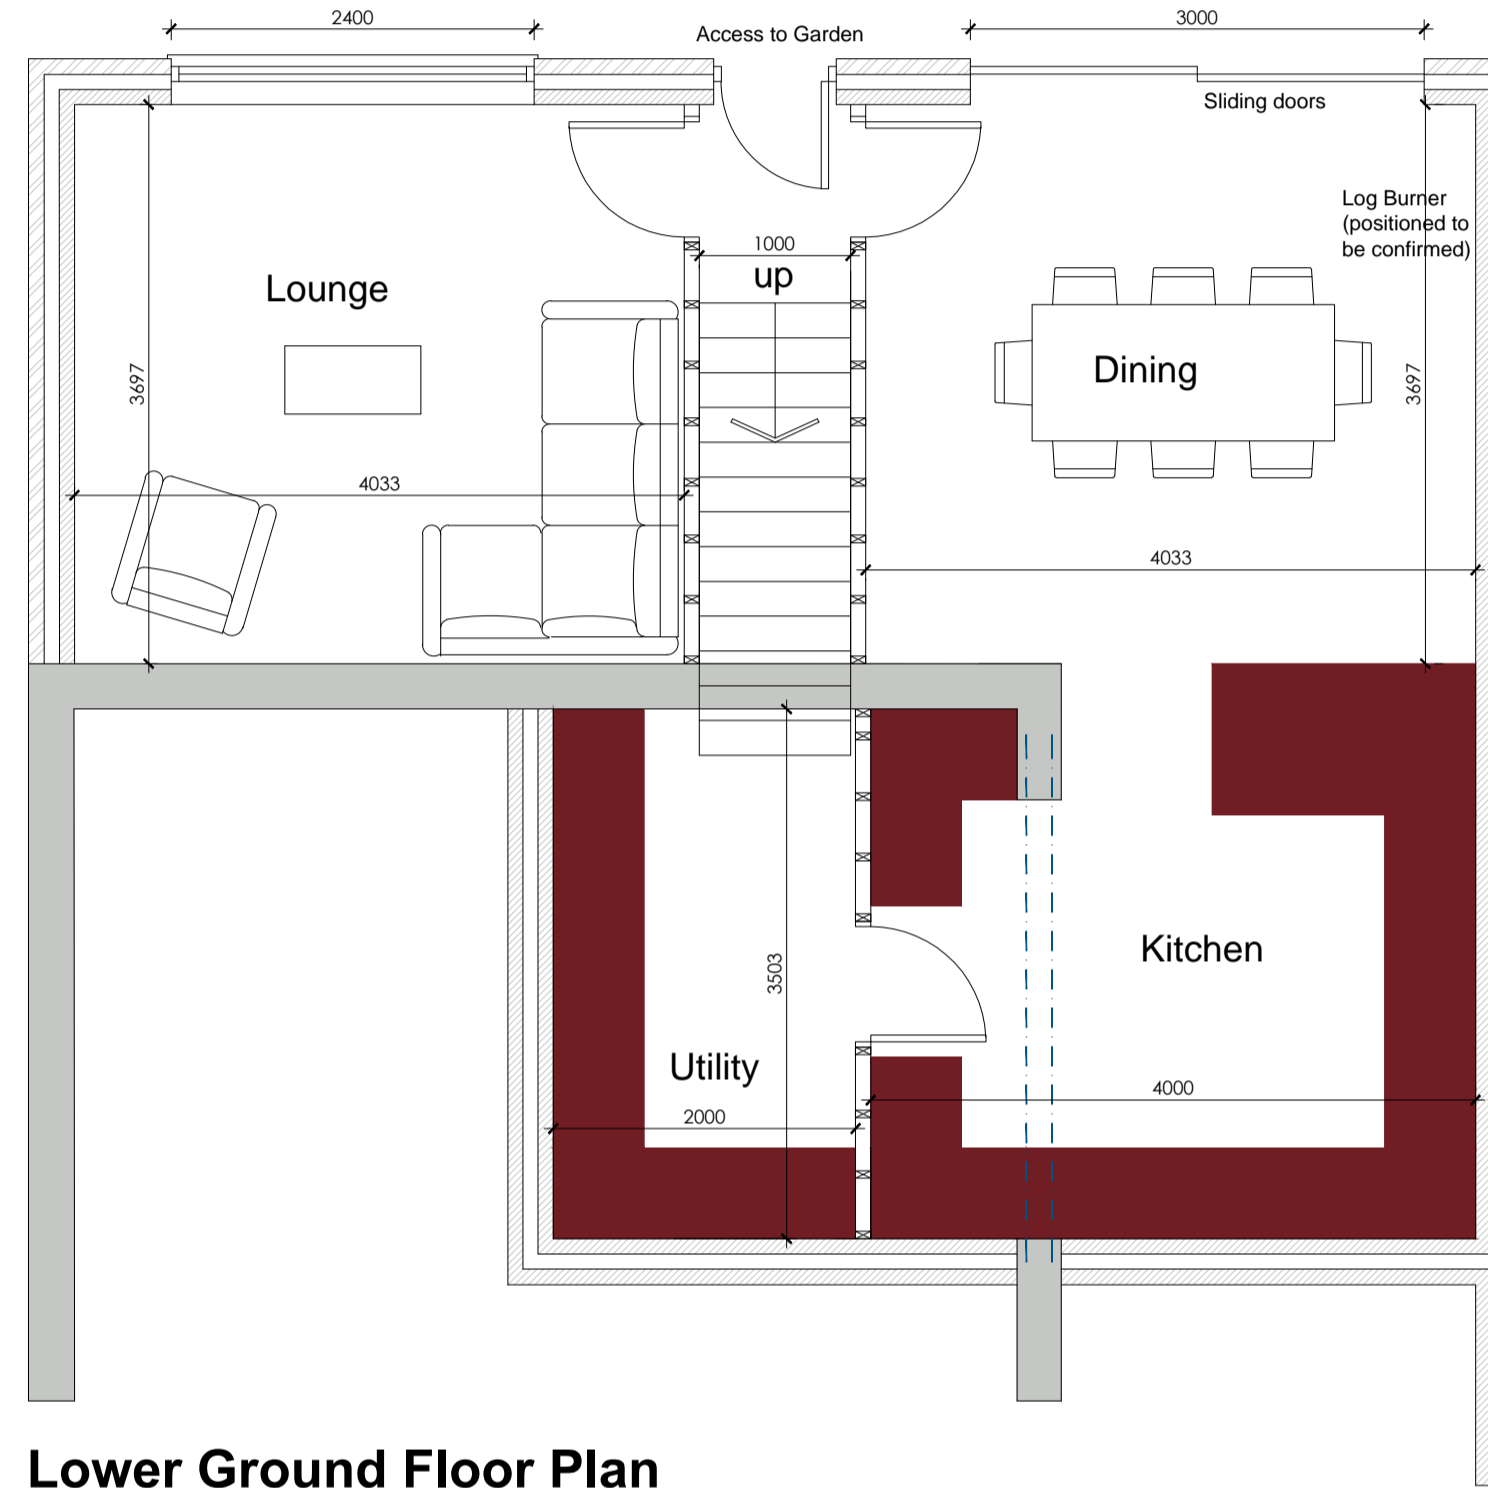

Lower Ground Floor Plan
Scale 1:50

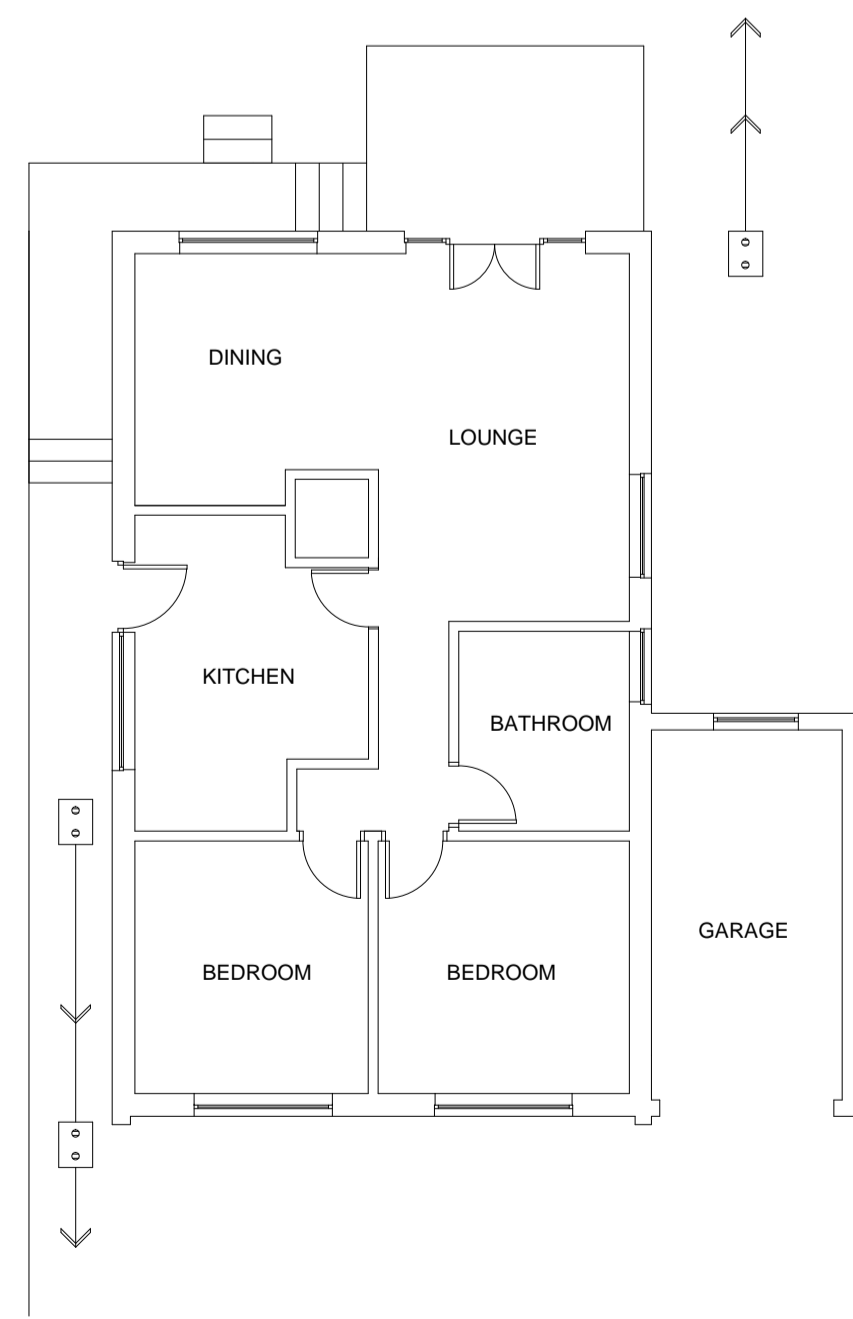

Existing Floor Plan
Scale 1:100

DISCLAIMER

THIS DRAWING IS TO BE READ IN CONJUNCTION WITH ALL OTHER RELEVANT DRAWINGS AND SPECIFICATIONS.

DO NOT SCALE OFF THIS DRAWING. USE FIGURED DIMENSIONS ONLY. ALL LEVELS AND DIMENSIONS TO BE CHECKED ON SITE. ALL LEVELS AND DIMENSIONAL DISCREPANCIES ARE TO BE BROUGHT TO THE IMMEDIATE ATTENTION OF WHITE AGUS PARTNERSHIP.


RESPONSIBILITY CANNOT BE ACCEPTED FOR ALTERATION AND/OR DEVIATION FROM THIS DESIGN WITHOUT PRIOR ACKNOWLEDGEMENT OF WHITE AGUS PARTNERSHIP.

COPYRIGHT RESERVED. THIS DRAWING MAY ONLY BE USED FOR THE CLIENT AND LOCATION SPECIFIED IN THE TITLE BLOCK. IT MAY NOT BE COPIED OR DISCLOSED TO ANY OTHER THIRD PARTY WITHOUT PRIOR WRITTEN CONSENT FOR WHITE AGUS PARTNERSHIP.


PRIOR TO ANY WORKS COMMENCING ON SITE, THE ENGINEER IS TO BE CONTACTED REGARDING THE CURRENT STATUS, REVISION OF REGULATORY APPROVAL OF THIS DRAWING.

ALL WORK TO BE TO THE ENTIRE SATISFACTION OF THE NHBC OR LOCAL AUTHORITY NOT WITHSTANDING ANYTHING SHOWN OR INDICATED ON THESE DRAWINGS. ALL WORKMANSHIP AND MATERIALS TO BE THE BEST OF THEIR RESPECTIVE KING AND AT LEAST EQUIVALENT OF THE APPROPRIATE BRITISH STANDARD CODE OF PRACTICE. ALL RELEVANT DIMENSIONS AND LEVELS TO BE ASCERTAINED OR CHECKED AND VERIFIED ON SITE BEFORE SPECIFIC AREAS OF WORK ARE COMMENCED.

THIS DRAWING IS TO BE READ IN CONJUNCTION WITH CLIENTS SPECIFICATION/EMPLOYERS REQUIREMENTS AND STRUCTURAL ENGINEERS DESIGN DETAILS.

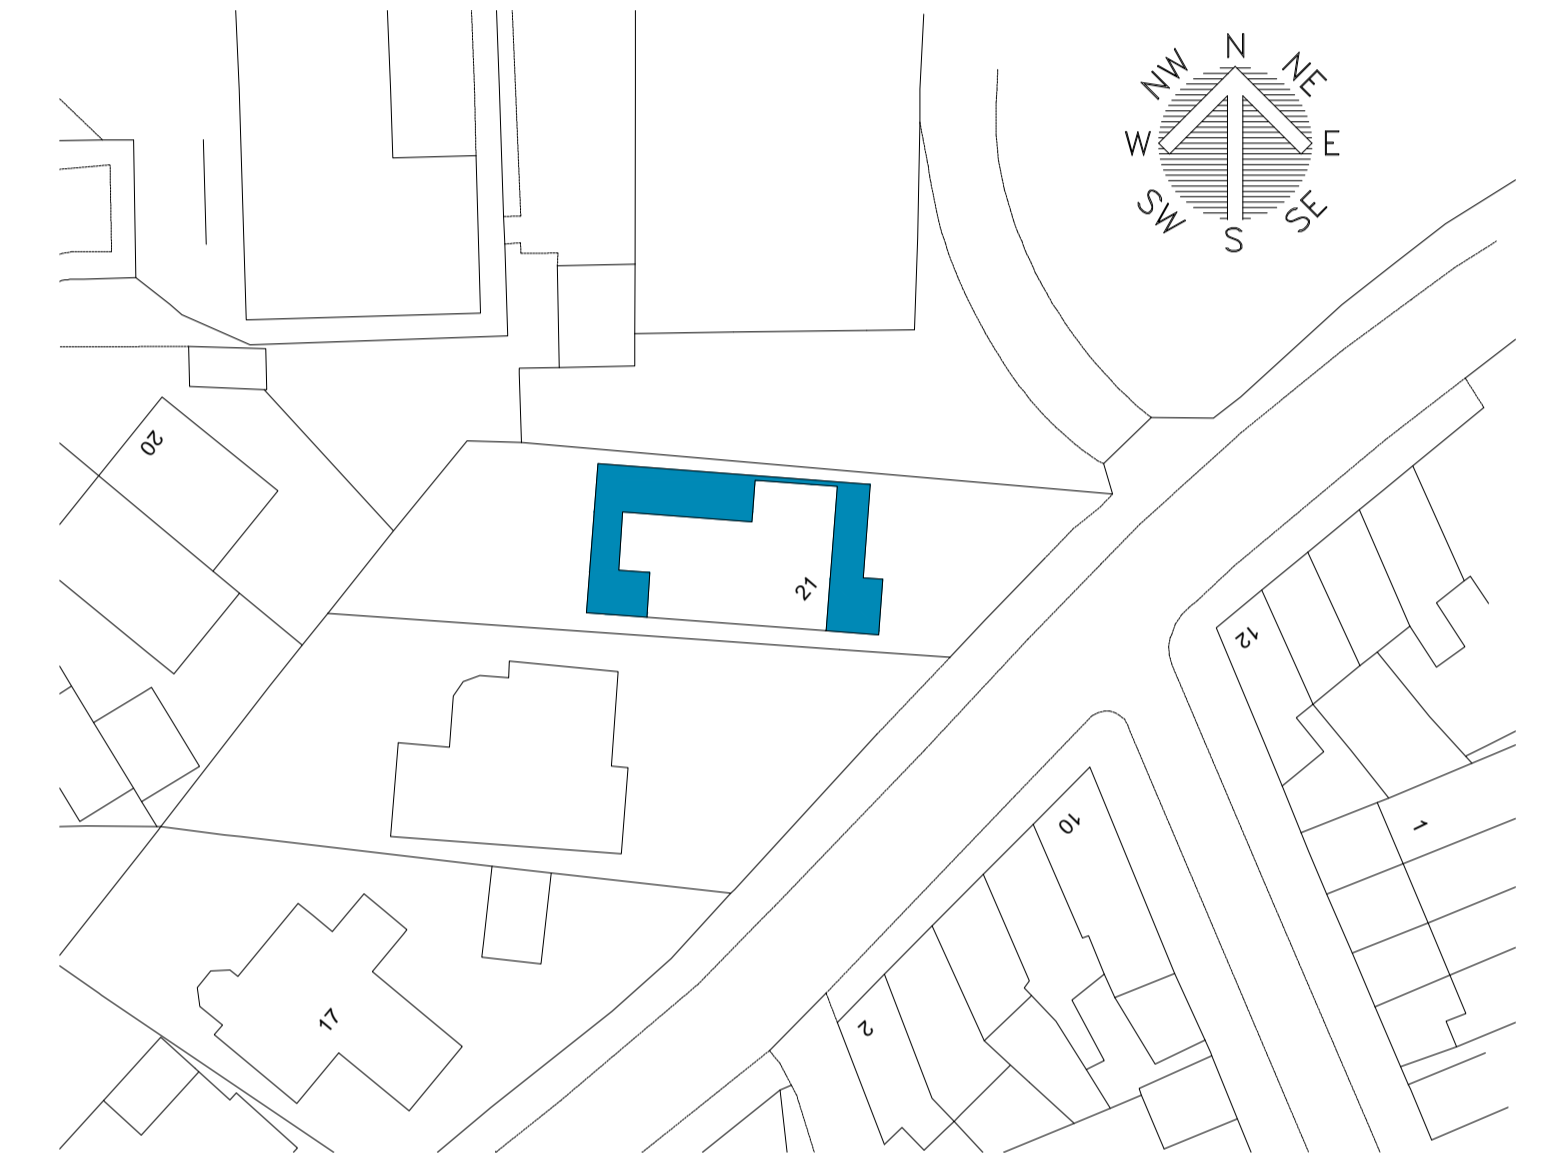

Site Plan
Scale 1:500

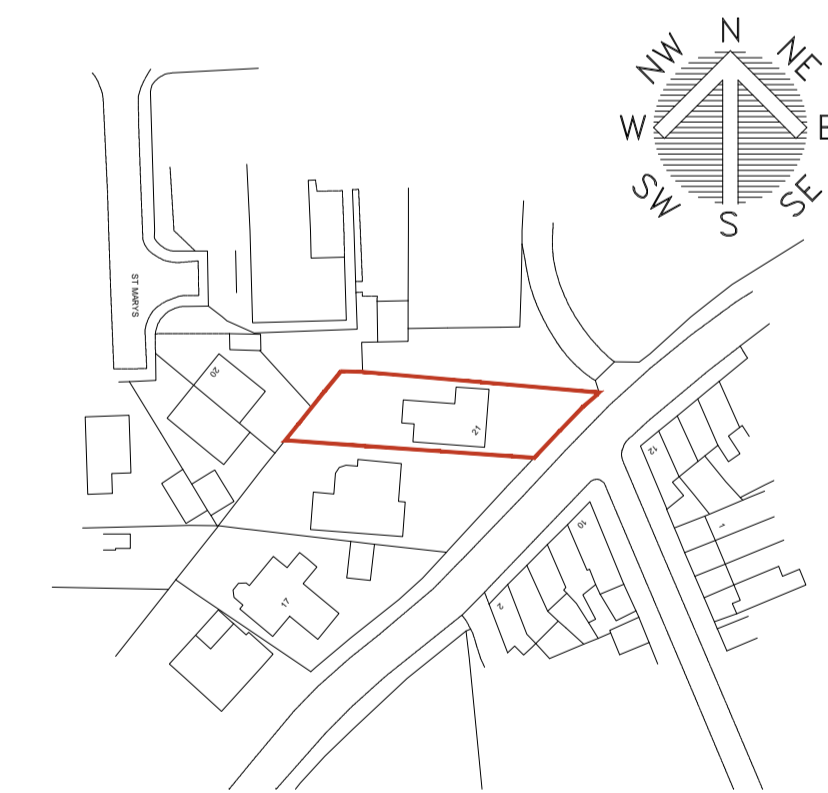

Location Plan
Scale 1:1250

		8 MORSTON BUSINESS PARK, WHALEY ROAD, BARUGH GREEN, BARNSELY, S75 1HQ Email: info@whiteaguspartnership.co.uk Web: www.whiteaguspartnership.co.uk		Phone: 01226 208482 Fax: 01226 283030	
ARCHITECTURAL SERVICES AND SURVEYORS			Client: SARAH WILSON		
Project: PROPOSED EXTENSION AT 21 CHURCH STREET, CUDWORTH BARNSELY, S72 8DD			Date: OCTOBER 2016		
Drawing Title: PLANS & ELEVATIONS			Scale: 1:50 @ A1		Rev: B
Date: 02/11/2016	Suffix: A	Description: REVISED TO CLIENTS REQUIREMENTS	Date: 12/12/2016	Suffix: B	Description: REVISED TO CLIENTS REQUIREMENTS
Ref: 16-079	Dwg. No.: 01	Rev. No.: 01	Date: 16-079	Suffix: 01	Description: 01