



PROPOSED SIDE ELEVATION
SCALE 1:100

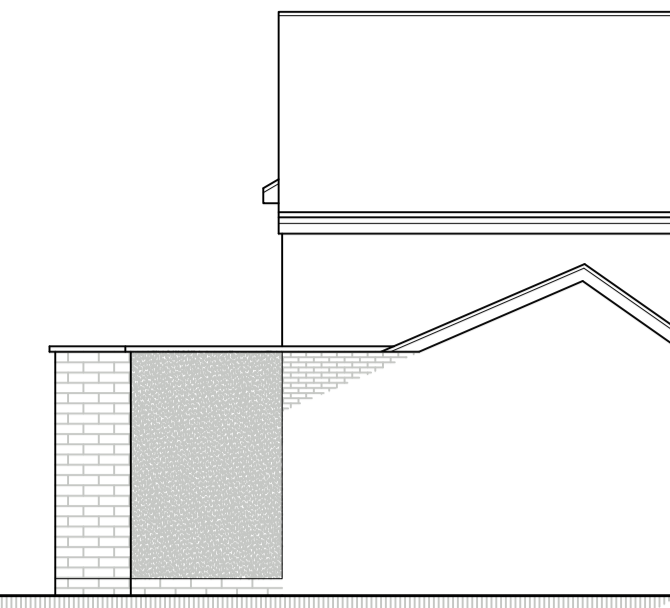

PROPOSED REAR ELEVATION
SCALE 1:100




PROPOSED SIDE ELEVATION
SCALE 1:100

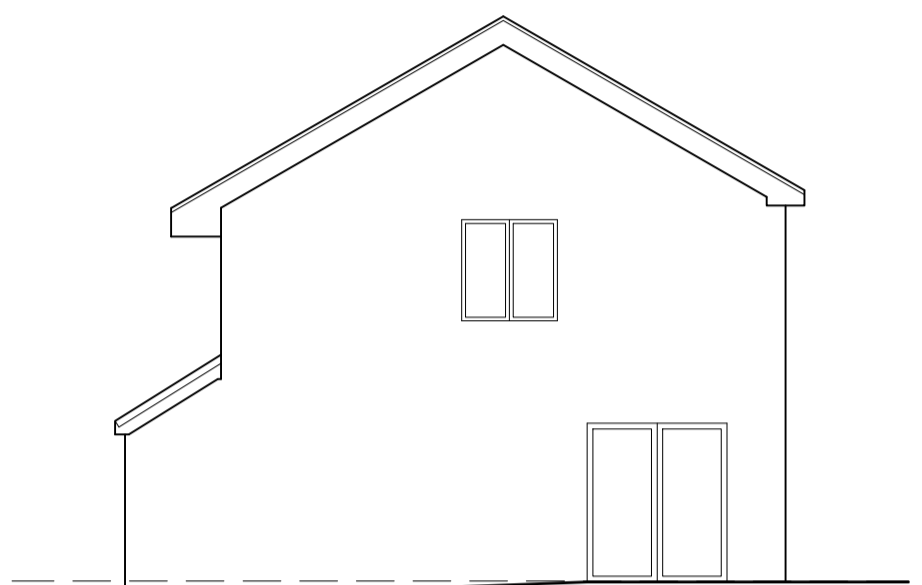


EXISTING SIDE ELEVATION
SCALE 1:100




EXISTING REAR ELEVATION
SCALE 1:100

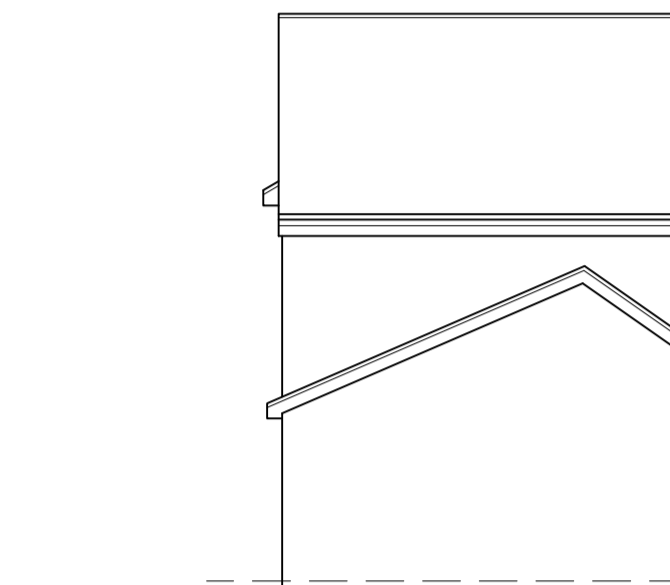


EXISTING SIDE ELEVATION
SCALE 1:100

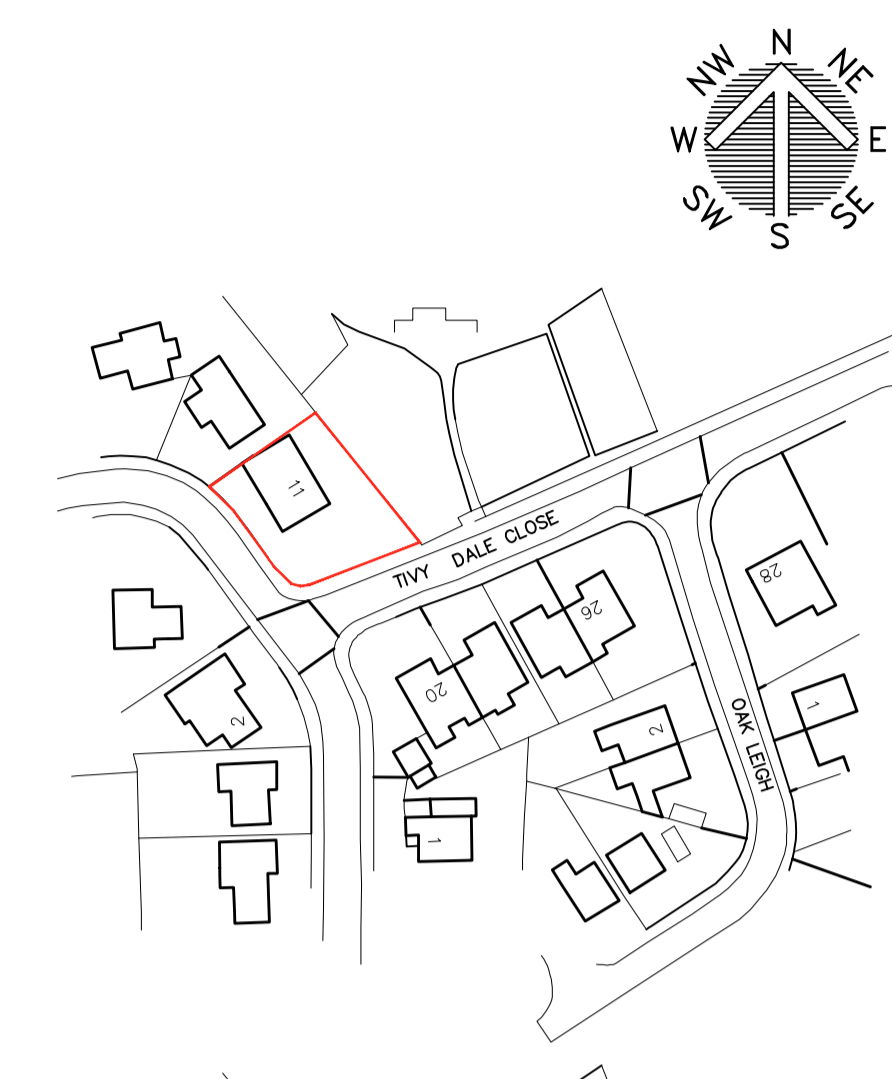


LOCATION PLAN
SCALE 1:1250

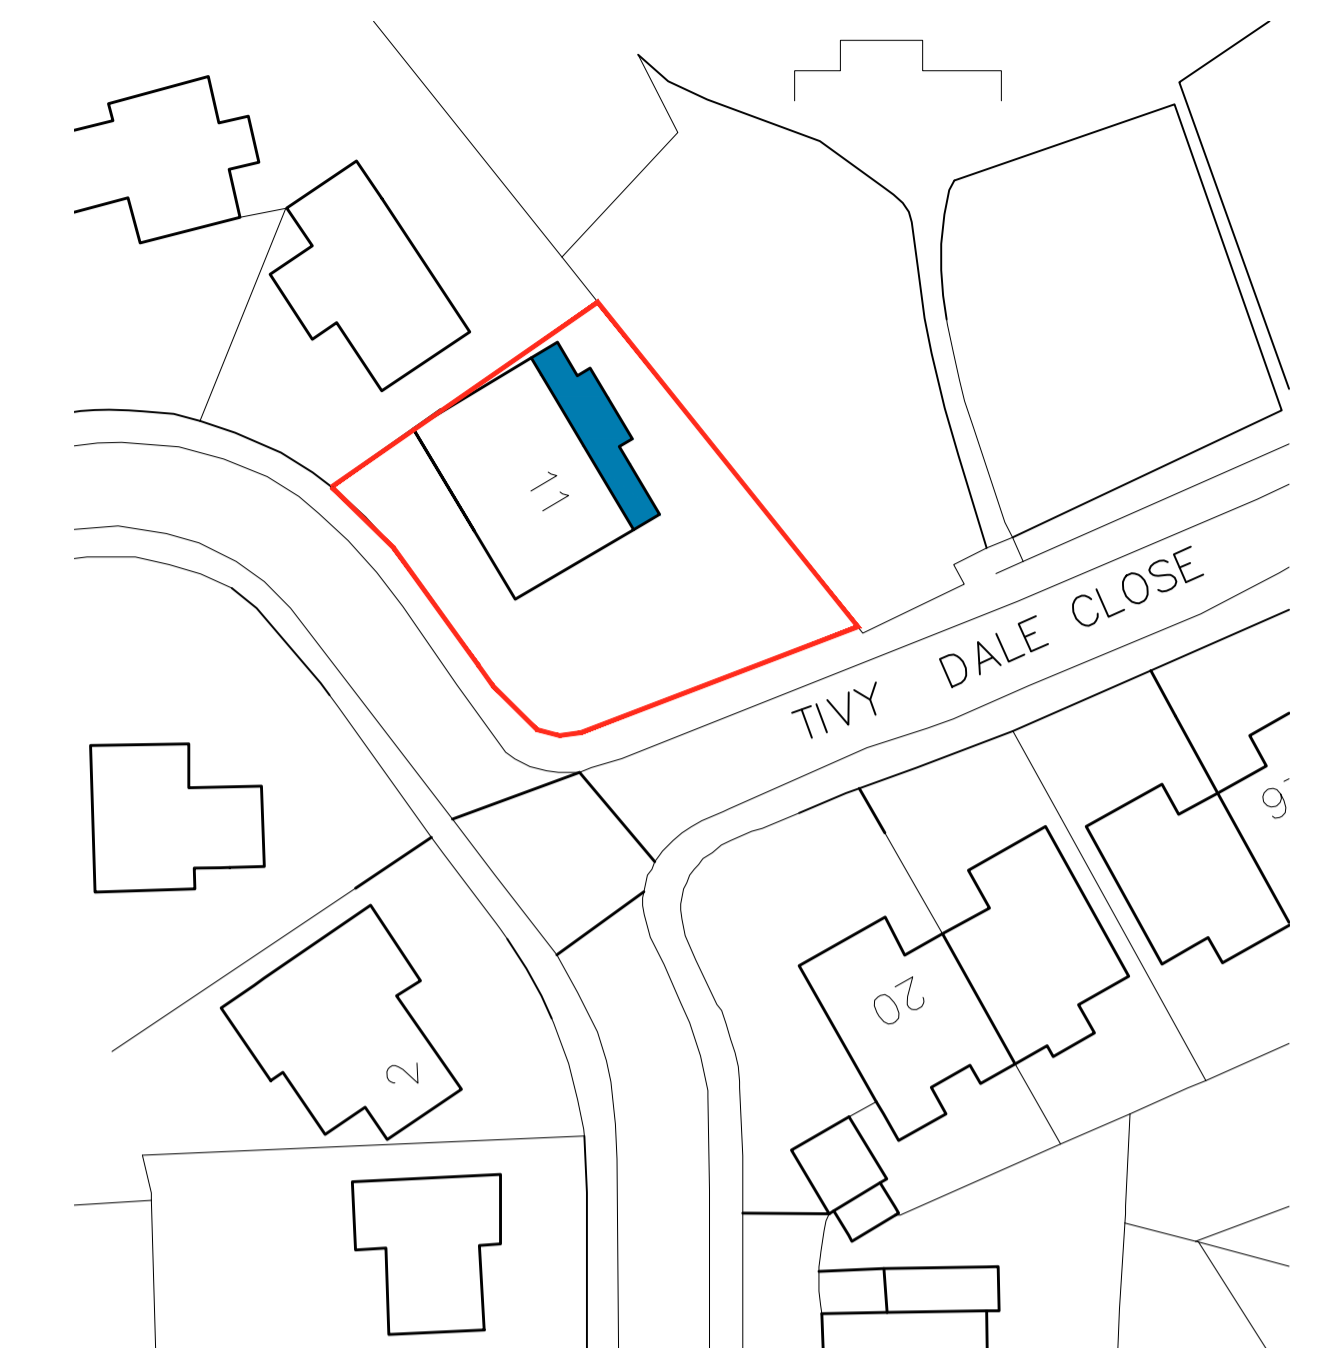


SITE PLAN
SCALE 1:500

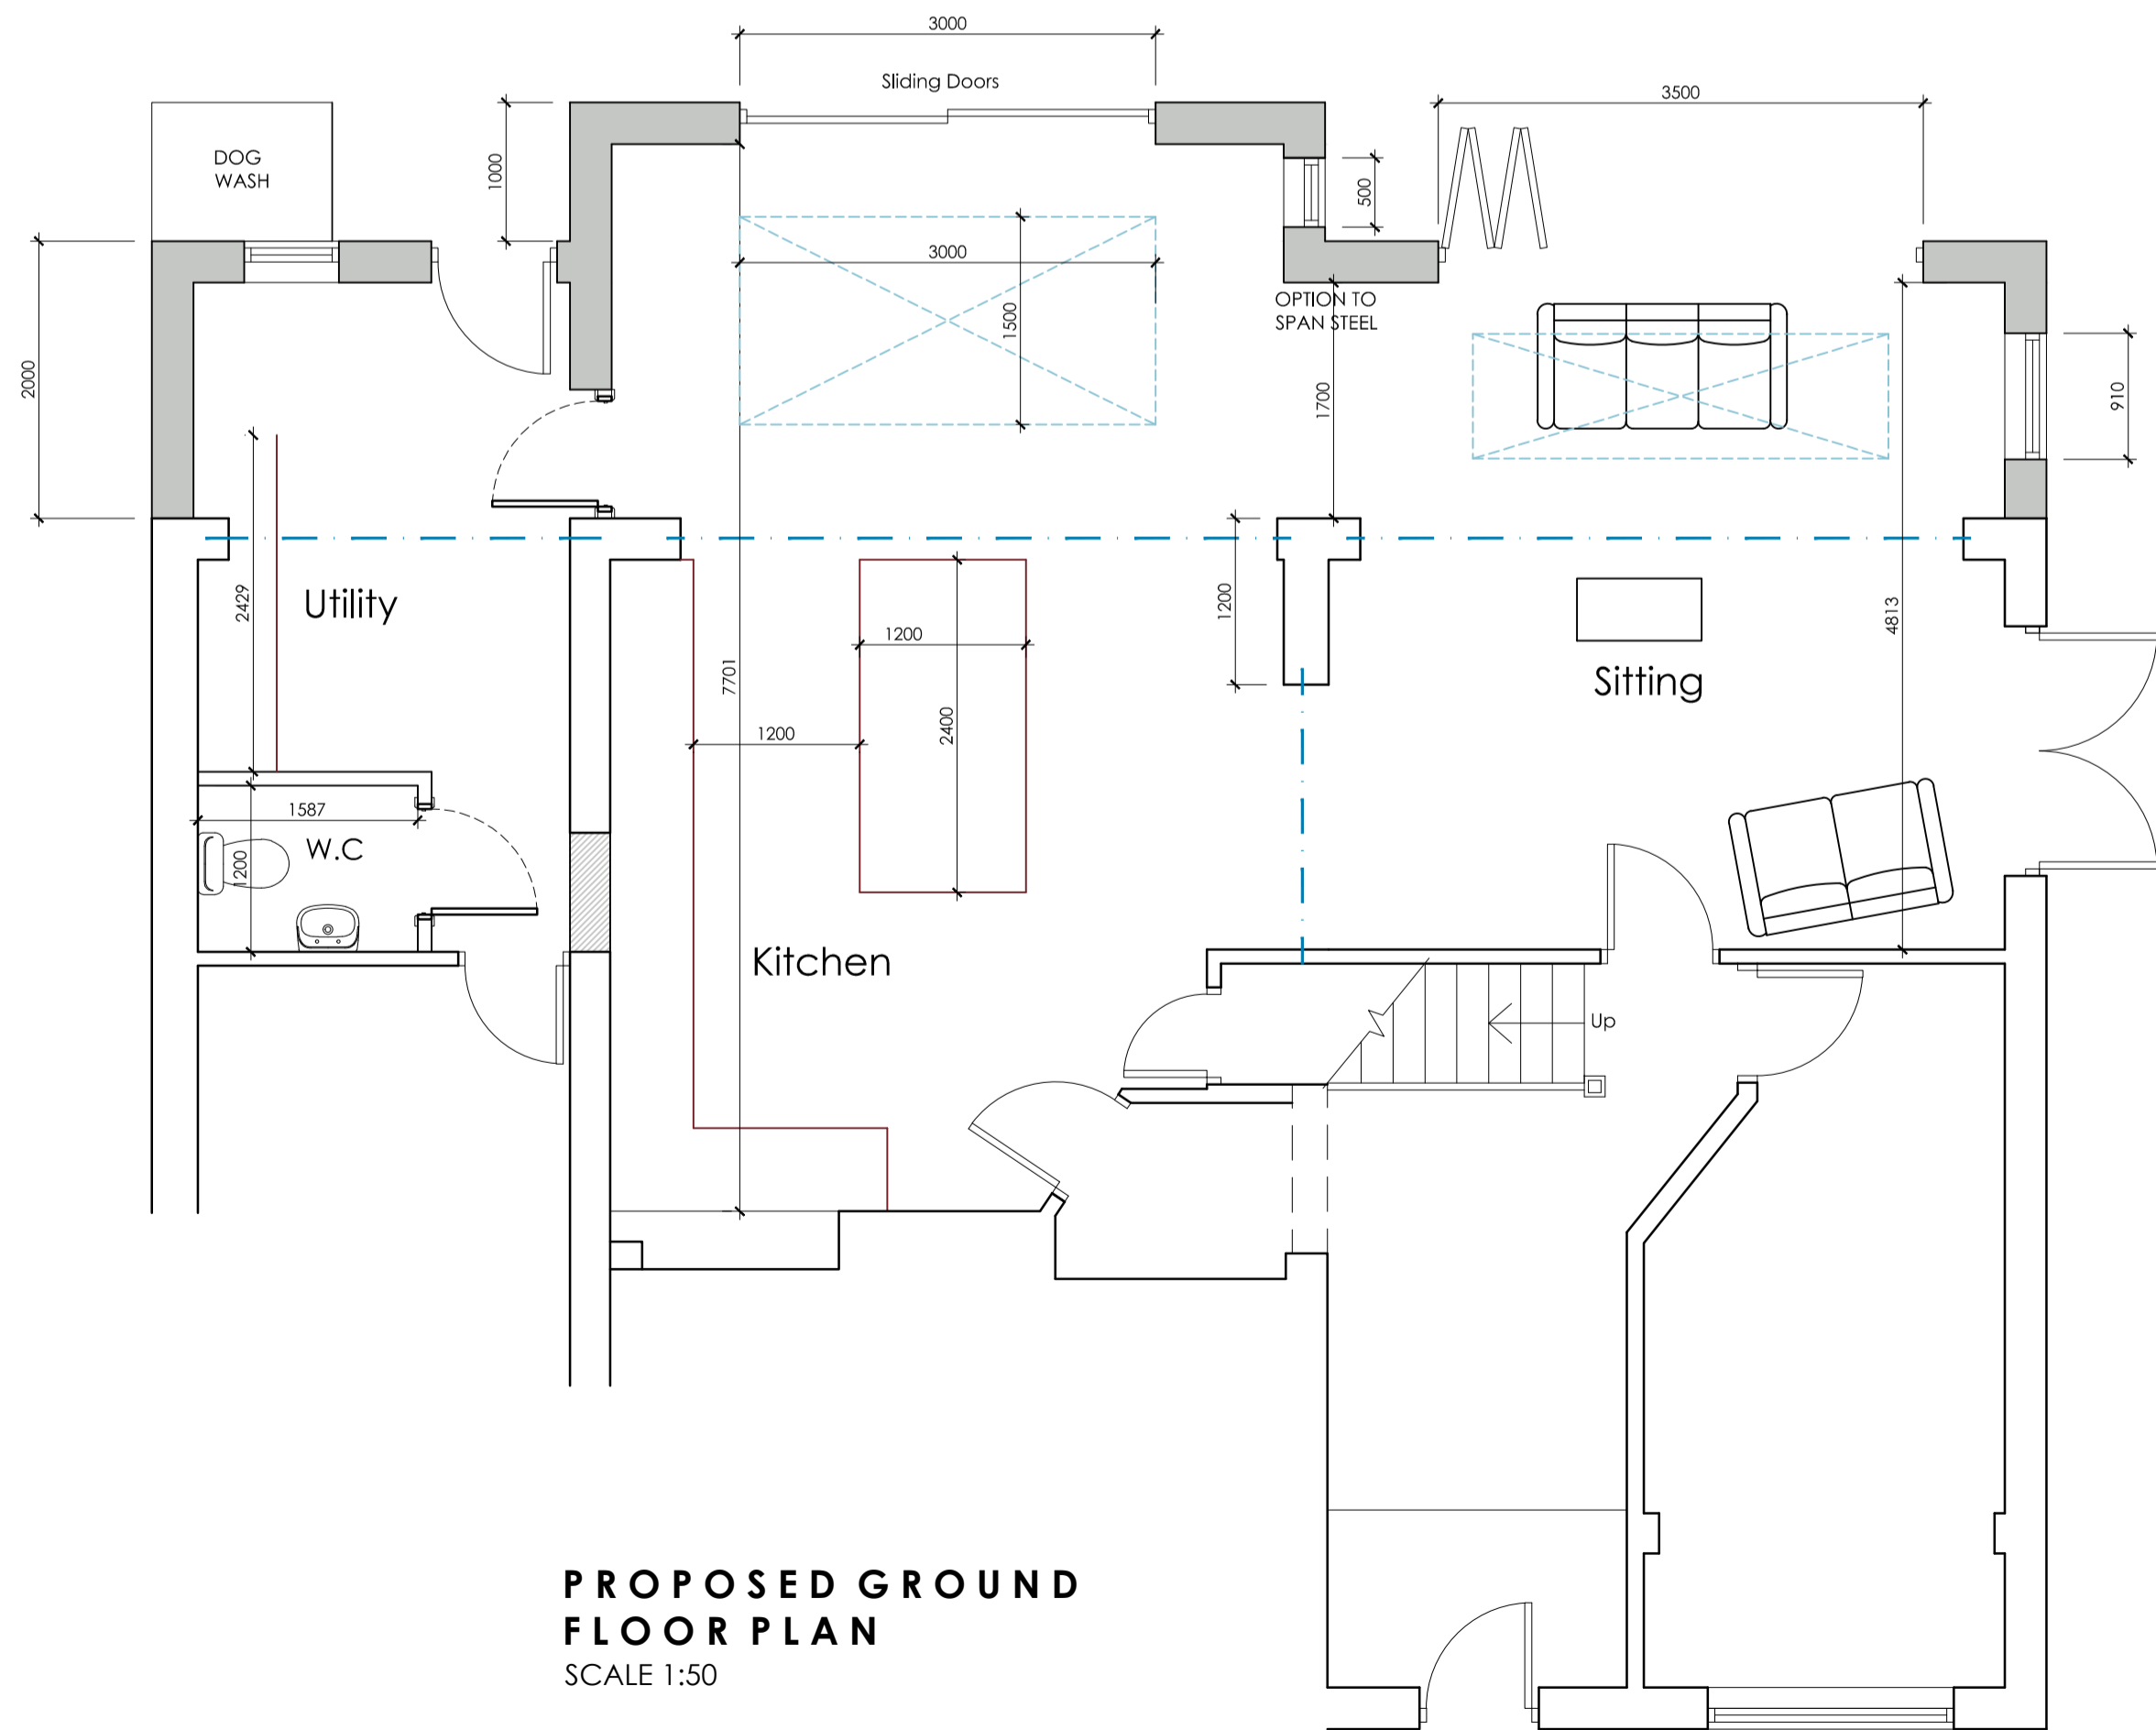


PROPOSED GROUND FLOOR PLAN
SCALE 1:50

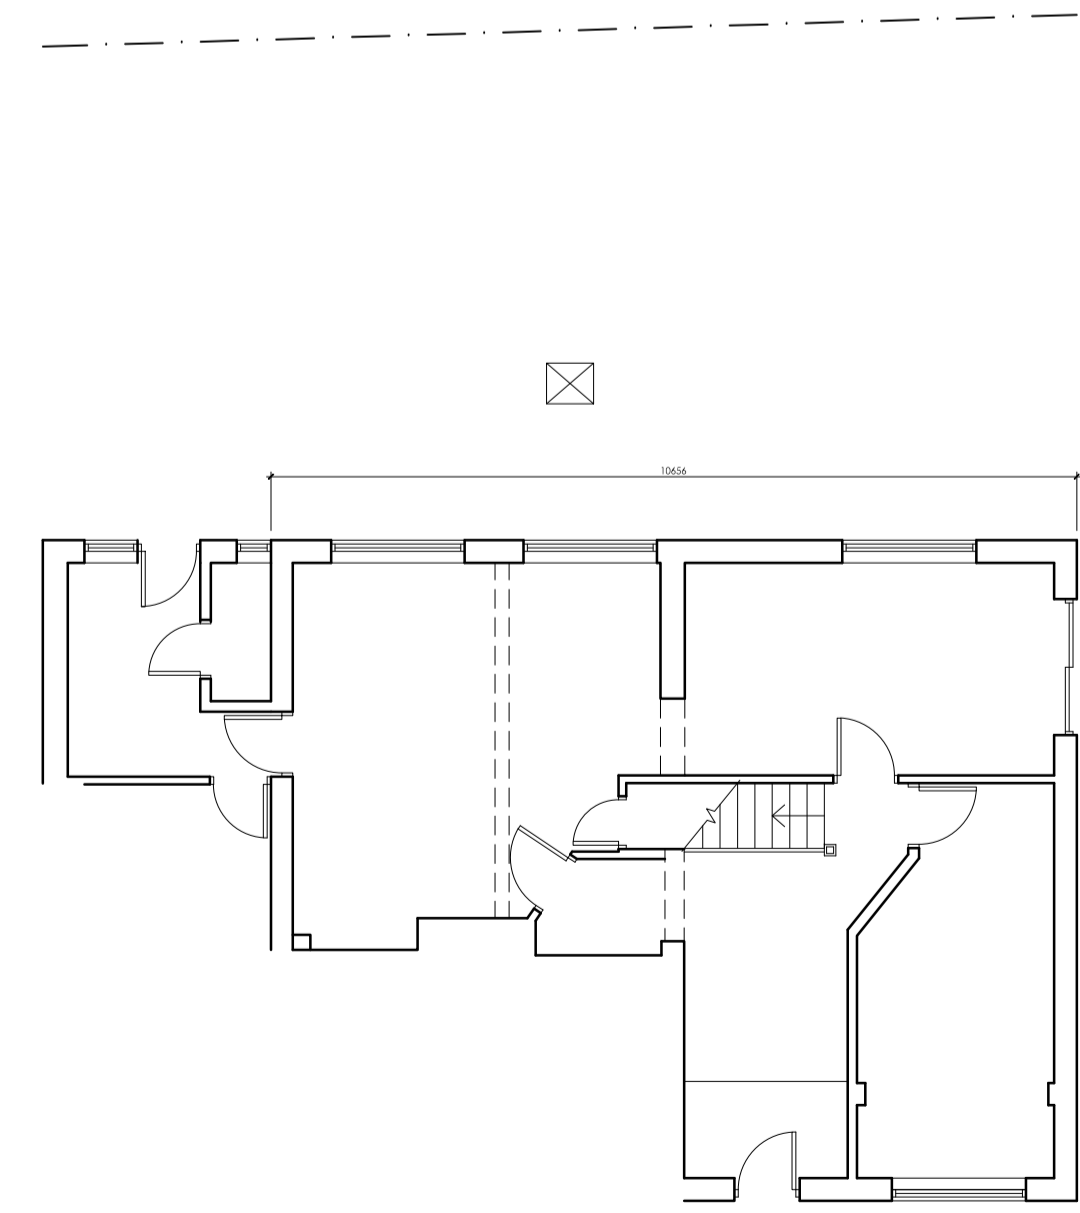

EXISTING GROUND FLOOR PLAN
SCALE 1:100

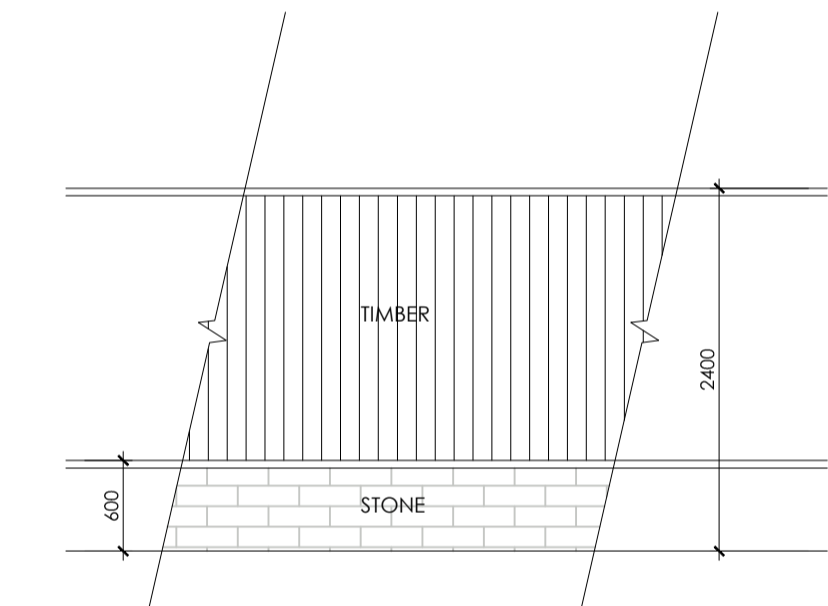

PROPOSED BOUNDARY
SCALE 1:50

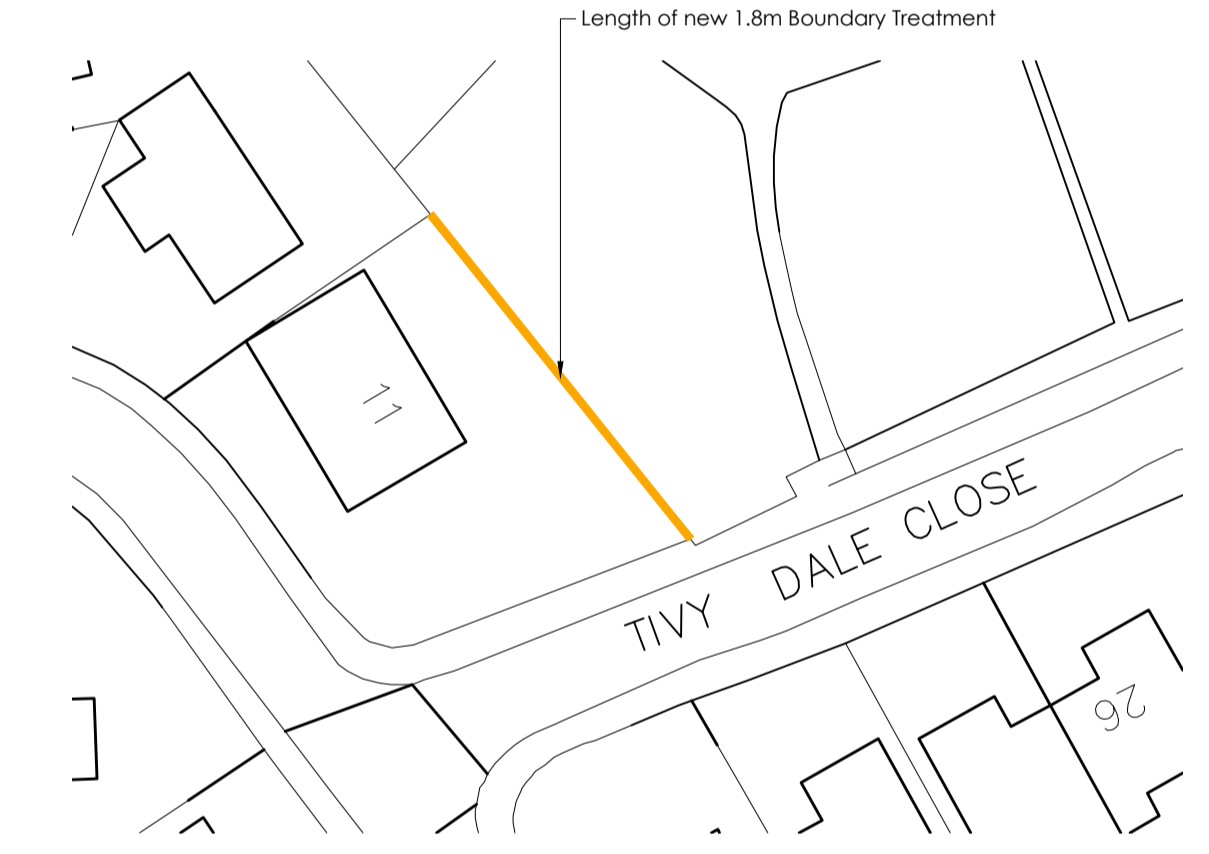

		OFFICE ONE, 34 VICTORIA ROAD, BARNSELEY, S70 2BU		Phone: 01226 208482 Email: info@whiteaguspартnership.co.uk Web: www.whiteaguspартnership.co.uk	
ARCHITECTURAL SERVICES					
Project: PROPOSED ALTERATIONS AT 11 TIVY DALE CLOSE CAWTHORNE, S75 4ER			Client: MR & MRS MURPHY		
Drawing Title: PLANS AND ELEVATIONS		Date: MARCH 2022	Scale: 1:50 & 1:100 @ A1	Ref: 21-226	Dwg. No: 01
Date: 28/04/2022	Suffix: A	Description: REVISED TO CLIENTS REQUIREMENTS		Date: 20/06/2022	Suffix: B