




PROPOSED FRONT ELEVATION
SCALE 1:100



PROPOSED REAR ELEVATION
SCALE 1:100




EXISTING FRONT ELEVATION
SCALE 1:100

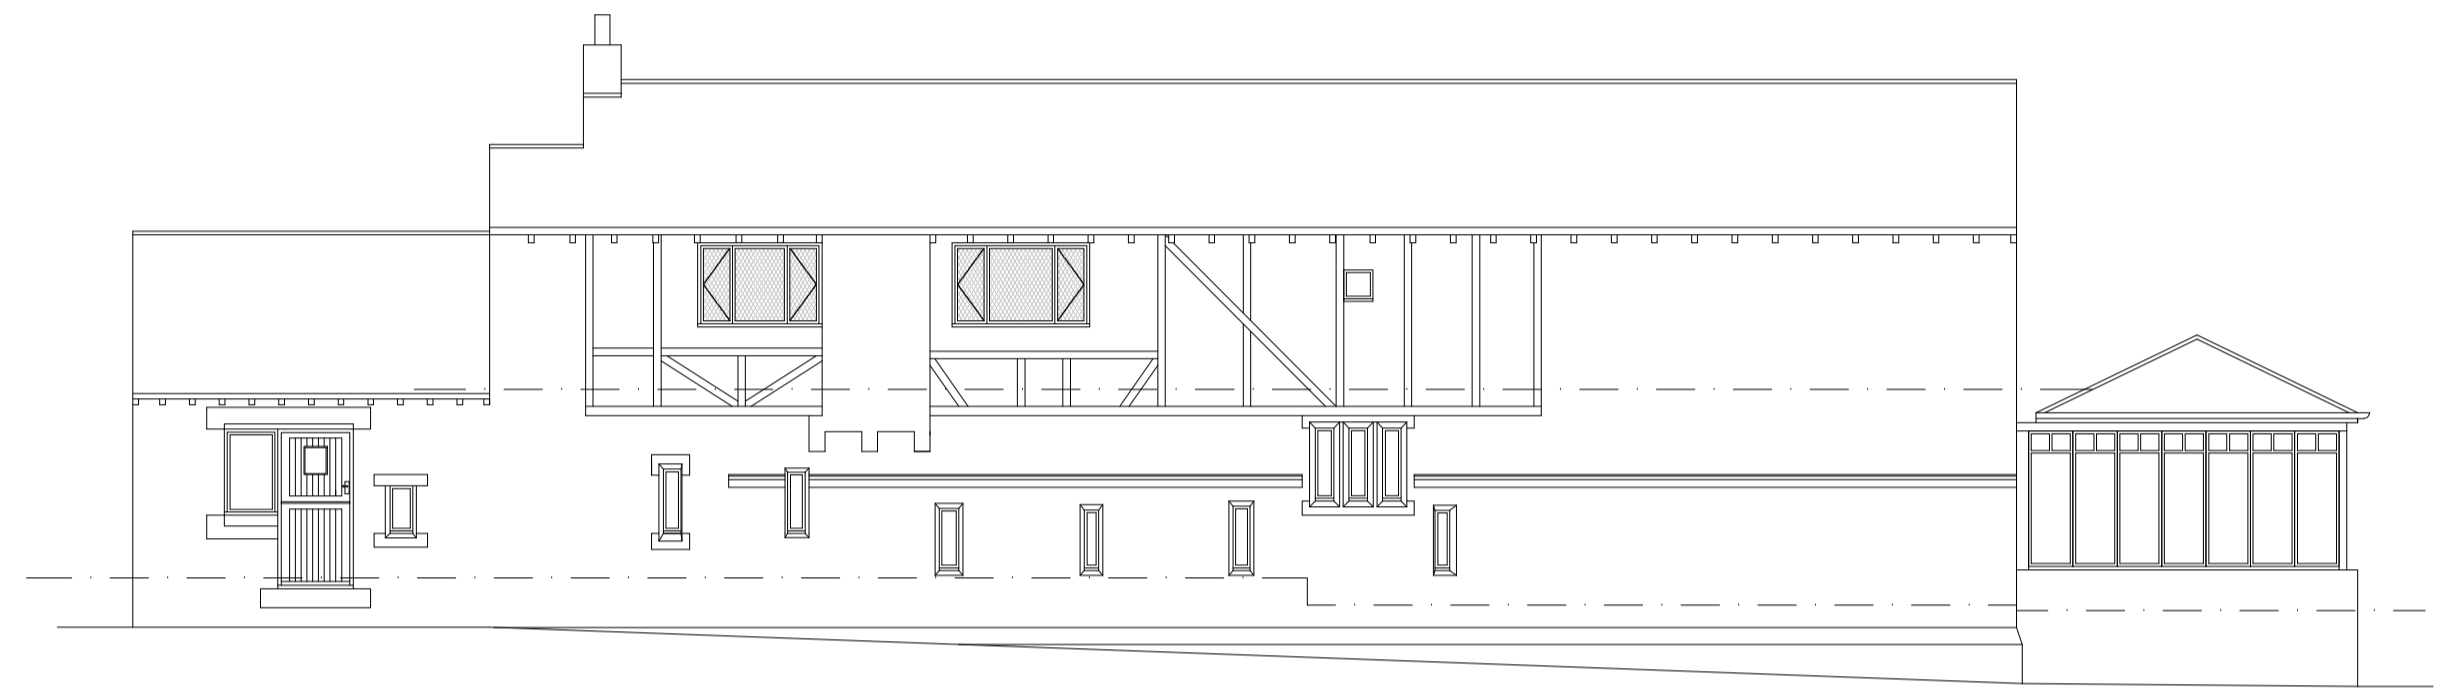


EXISTING REAR ELEVATION
SCALE 1:100



EXISTING SIDE ELEVATION
SCALE 1:100

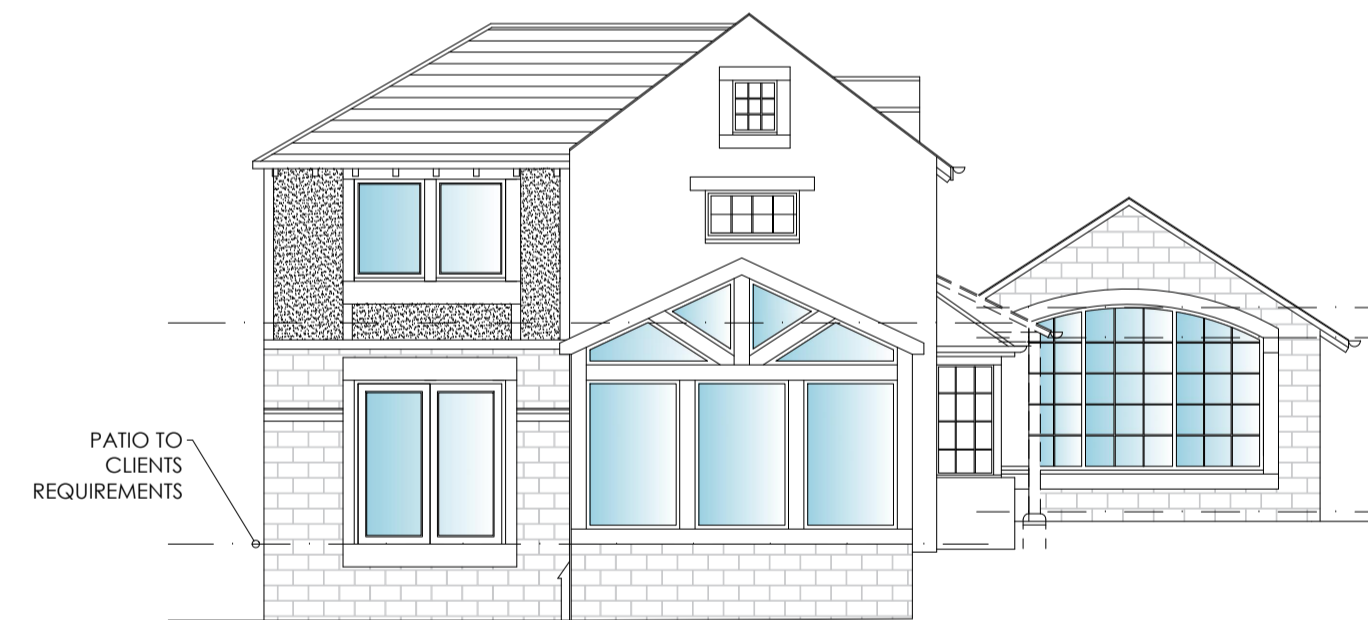

PROPOSED SIDE ELEVATION
SCALE 1:100

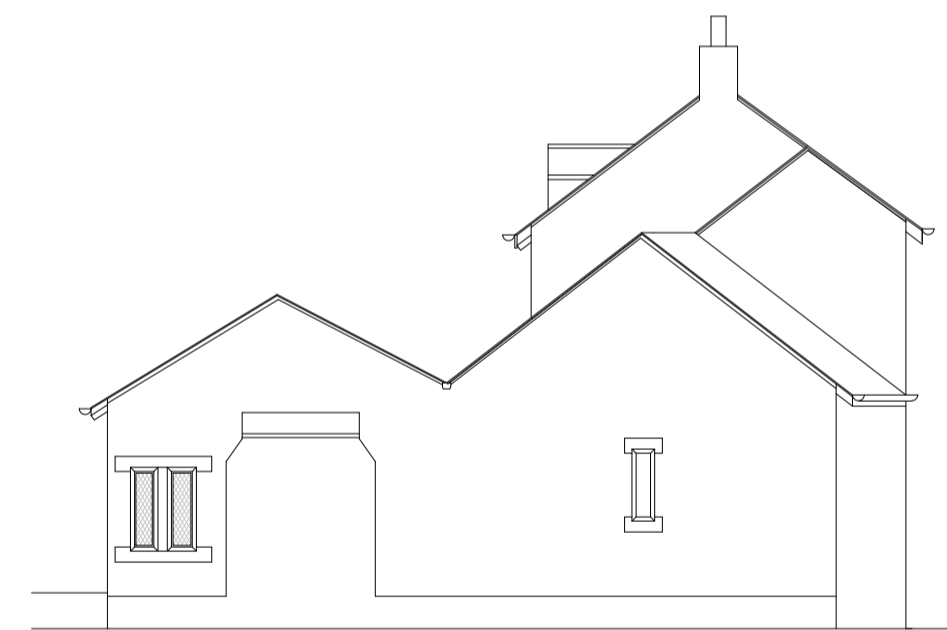

EXISTING SIDE ELEVATION
SCALE 1:100



PROPOSED SIDE ELEVATION
SCALE 1:100

		8 MORSTON BUSINESS PARK, WHALEY ROAD, BARUGH GREEN, BARNSELY, S75 1HQ		Phone: 01226 208482 Fax: 01226 283030 Email: info@whiteaguspартnership.co.uk Web: www.whiteaguspартnership.co.uk	
ARCHITECTURAL SERVICES AND SURVEYORS				Client: JAAN & PHILIPPA	
Project: PROPOSED EXTENSION AT COACH HOUSE, DONCASTER ROAD BARNSELY, S71 5EZ				Date: JUNE 2018	
Drawing Title: ELEVATIONS				Scale: 1:50 @ A1	
Date: 17-207				Dwg. No.: 02	
Ref.: 17-207				Rev.: D	
Date	Suffix	Description	Date	Suffix	Description
09/07/2018	A	REVISED TO CLIENTS REQUIREMENTS			
16/07/2018	B	SUN ROOM REVISED			
30/08/2018	C	SUN ROOM REVISED			
10/09/2018	D	WINDOW REMOVED			