


Ground Floor Plan
1:100

Site Plan
Scale 1:200

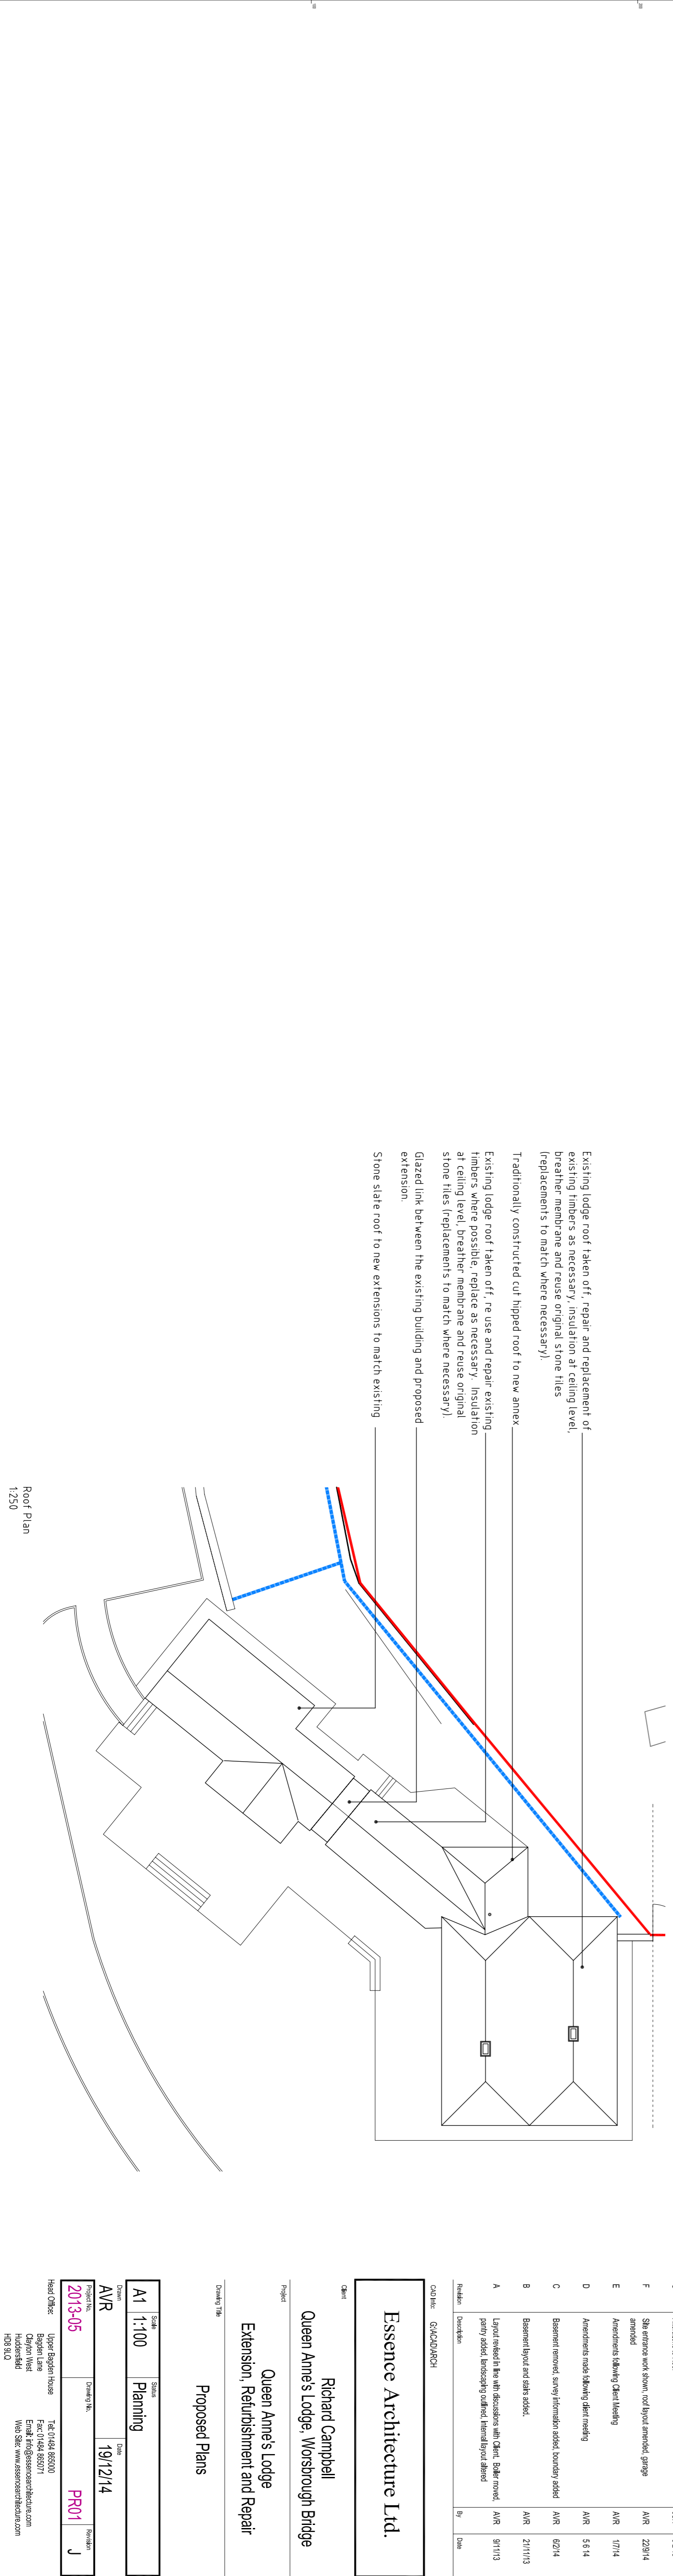

Roof Plan
1:250

Existing lodge roof taken off, repair and replacement of existing timbers as necessary, insulation at ceiling level, breather membrane and reuse original stone tiles (replacements to match where necessary).

Traditionally constructed cut hipped roof to new annex.

Existing lodge roof taken off, re use and repair existing timbers where possible, replace as necessary, insulation at ceiling level, breather membrane and reuse original stone tiles (replacements to match where necessary).

Glazed link between the existing building and proposed extension.

Stone slate roof to new extensions to match existing.

Number	Description	By	Date
J	Garage Block removed, parking area formed, Annex taken down and rebuilt to new design, 300 sqm, 10m deep, 8m wide.	ASH	27.1.15
H	Garage Block removed.	ASH	27.1.15
G	Attic room to roof.	ASH	3.2.15
F	Site entrance work shown, roof layout amended, garage removed.	ASH	20/9/14
E	Amendments, Identity Chart, Lighting.	ASH	1/7/14
D	Amendments made, Identity Chart, Lighting.	ASH	5.5.14
C	Basement removed, survey information added, boundary added.	ASH	8/2/14
B	Basement layout and site added.	ASH	21/11/13
A	Layout included in the discussion with client, Solar panel, pavers added, landscaping outlined, internal layout defined.	ASH	9/11/13

DATE: 04/02/2014

Essence Architecture Ltd.

Client: **Richard Campbell**
Queen Anne's Lodge, Worsrough Bridge

Project: **Queen Anne's Lodge Extension, Refurbishment and Repair**

Drawn: **Proposed Plans**

Scale	Sheet	Drawn	Checked
A1	1:100	Planning	
AVR	19/12/14	PR01	J

Head Office: **Upper Egham House**
 7, The Square, Egham, Surrey, TW20 9LQ
 Tel: 01344 862001
 Email: info@essencearch.co.uk
 Website: www.essencearch.co.uk