


PROPOSED GROUND FLOOR PLAN
SCALE 1:50

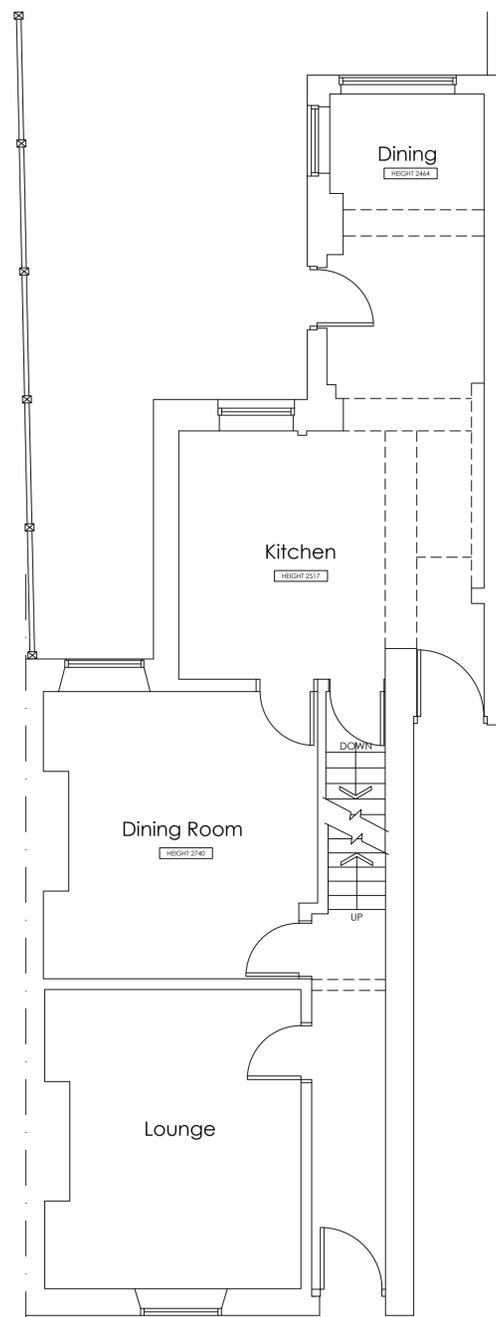


EXISTING GROUND FLOOR PLAN
SCALE 1:50




PROPOSED REAR ELEVATION
SCALE 1:100




EXISTING REAR ELEVATION
SCALE 1:100

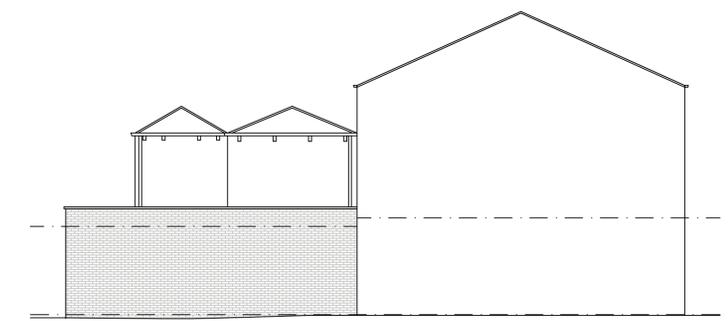

PROPOSED SIDE ELEVATION
SCALE 1:100

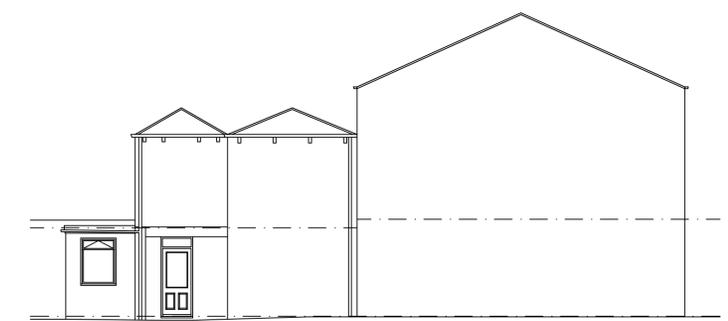

EXISTING SIDE ELEVATION
SCALE 1:100

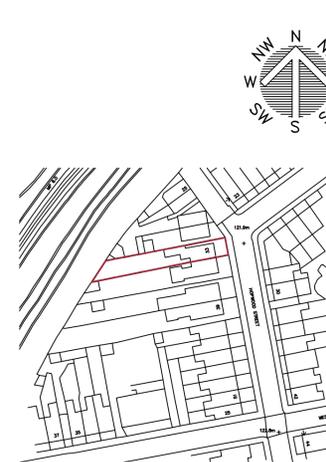

LOCATION PLAN
SCALE 1:1250



BLOCK PLAN
SCALE 1:500

		OFFICE ONE, DRILL HALL, 11 EASTGATE, BARNSELEY, S70 2EU		Phone: 01226 208482 Email: info@whiteagus.co.uk Web: www.whiteagus.co.uk	
Project: PROPOSED REAR EXTENSION AT 33 HOPWOOD STREET BARNSELEY, S70 2BS			Client: JENNY COLLINS		
Drawing Title: PLANS AND ELEVATIONS			Date: JUNE 2025	Scale: 1:50 & 1:100 @ A1	
Ref: 25-004			Dwg. No. 01	Rev. A	
Date	Suffix	Description	Date	Suffix	Description
29/07/2025	A	REVISED TO CLIENTS REQUIREMENTS			