

Client:

Building:
Existing Ground Floor Plan

Location:
**Claycliffe Road
 Baragh Green
 Barnsley
 S75 1LR**

Drawn By: WAB Drawing No: Pen / Bar 1

Scale: 1:50 at A1 Date: 12th Oct. 09


Rev.	Date	Revision

Ground Floor Plan


Total Area Available
 = 201.27 M2

This drawing is the copyright of WB Property Consultants Ltd and may not be reproduced or amended except by written permission. No liability will be accepted for alterations made by other persons.


The Contractor to is check / verify all drawing information inc. dimensions etc and any discrepancies to be notified to WBPC Ltd ASAP. DO NOT SCALE FROM DRAWING

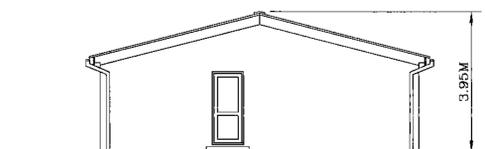

Side Elevation

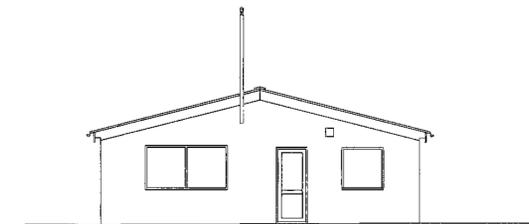

Side Elevation

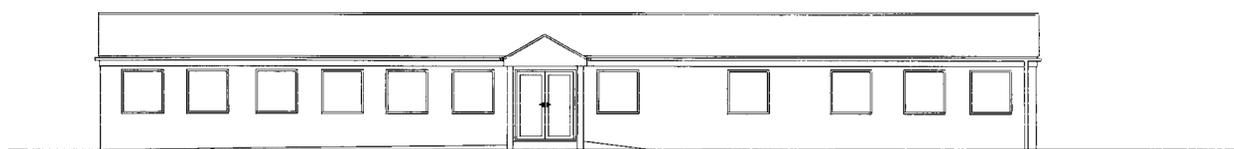

Front Elevation

