




REAR ELEVATION

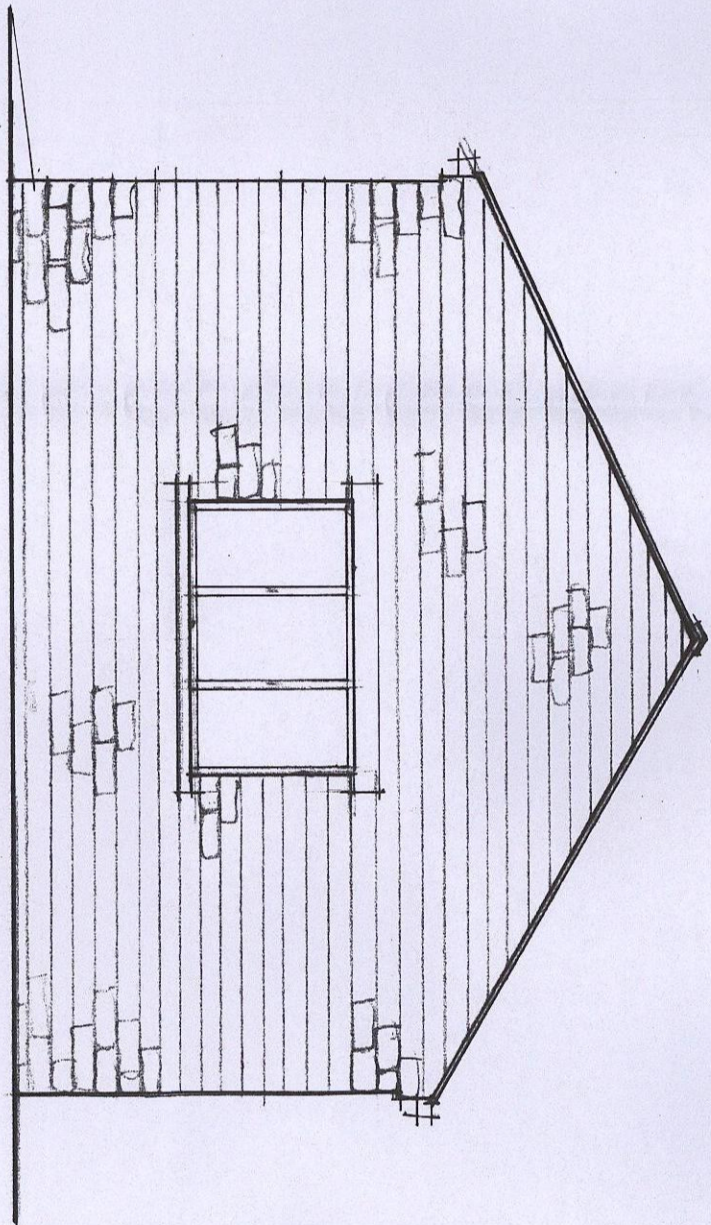


SIDE ELEVATION

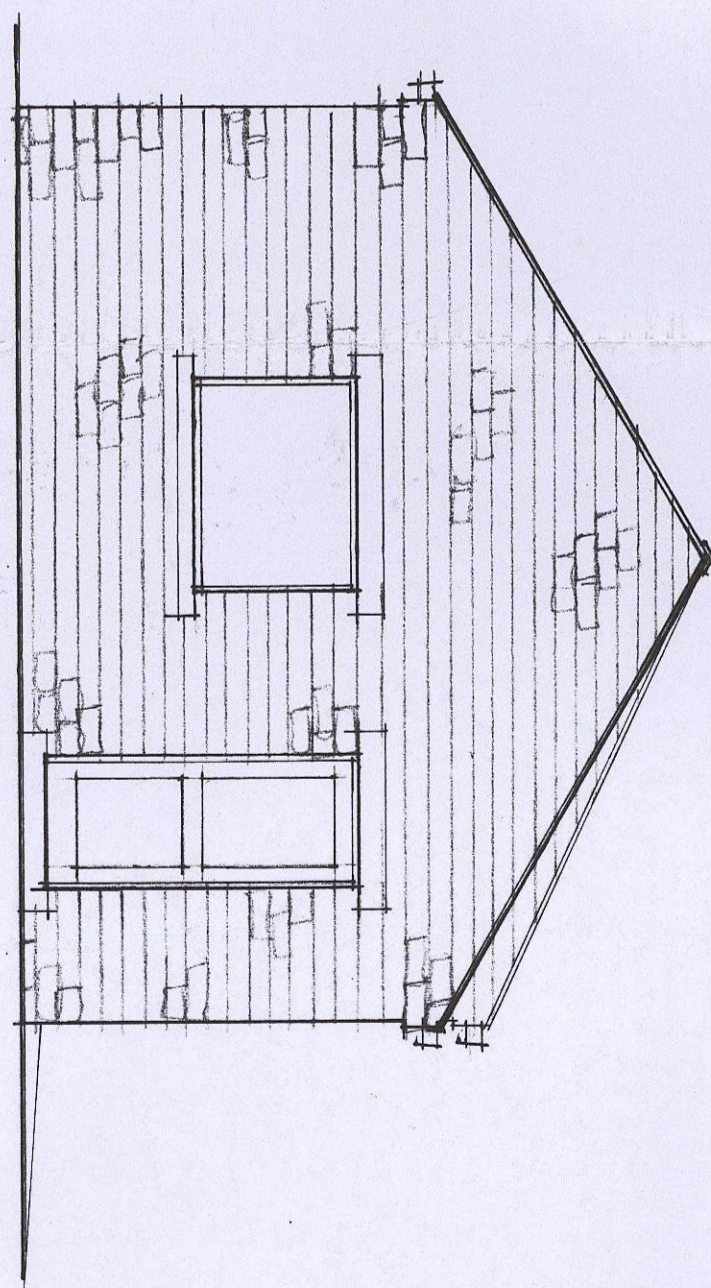


SIDE ELEVATION

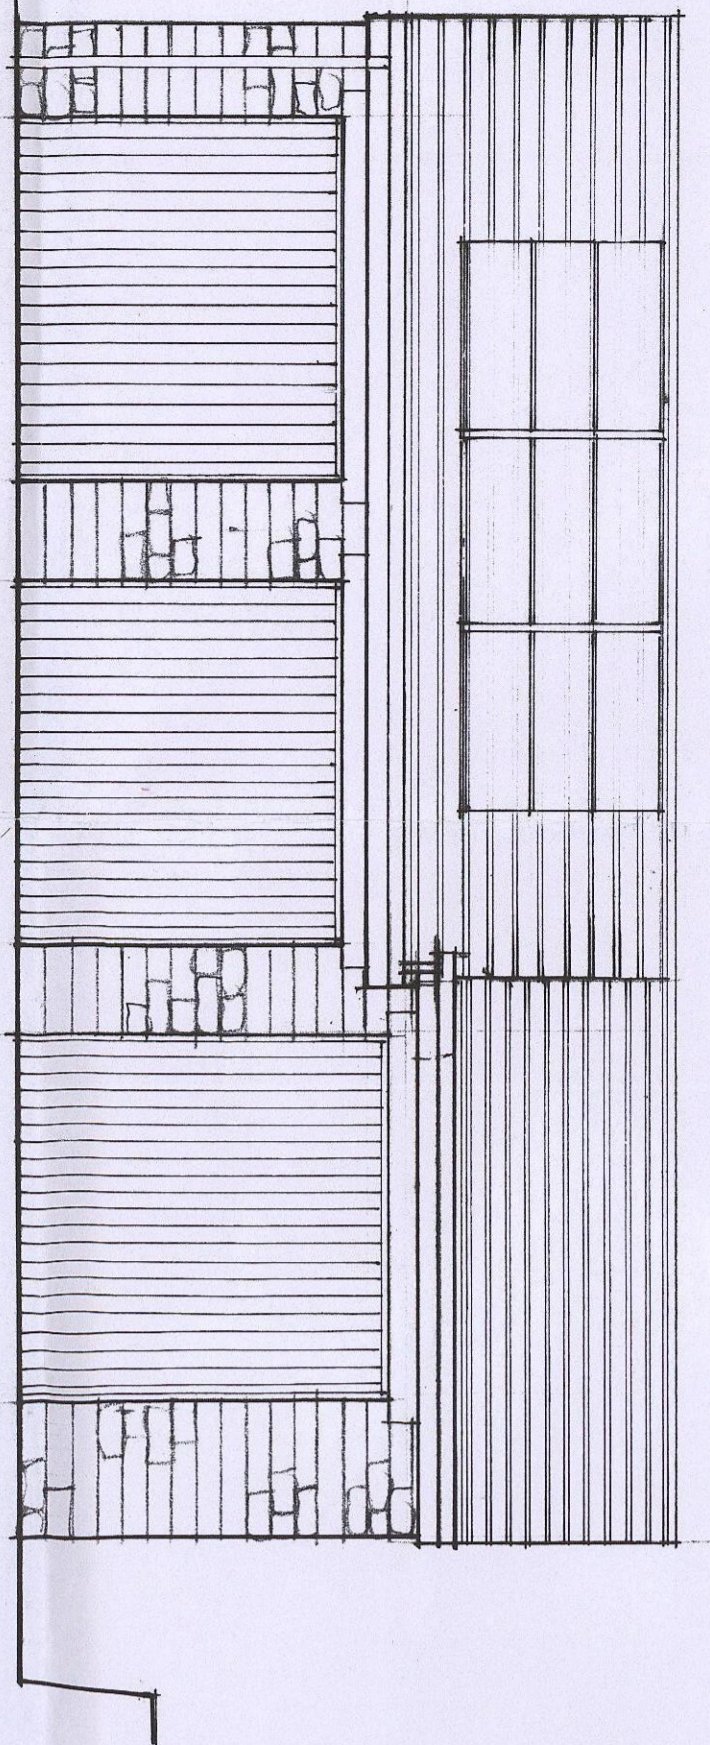


FRONT ELEVATION

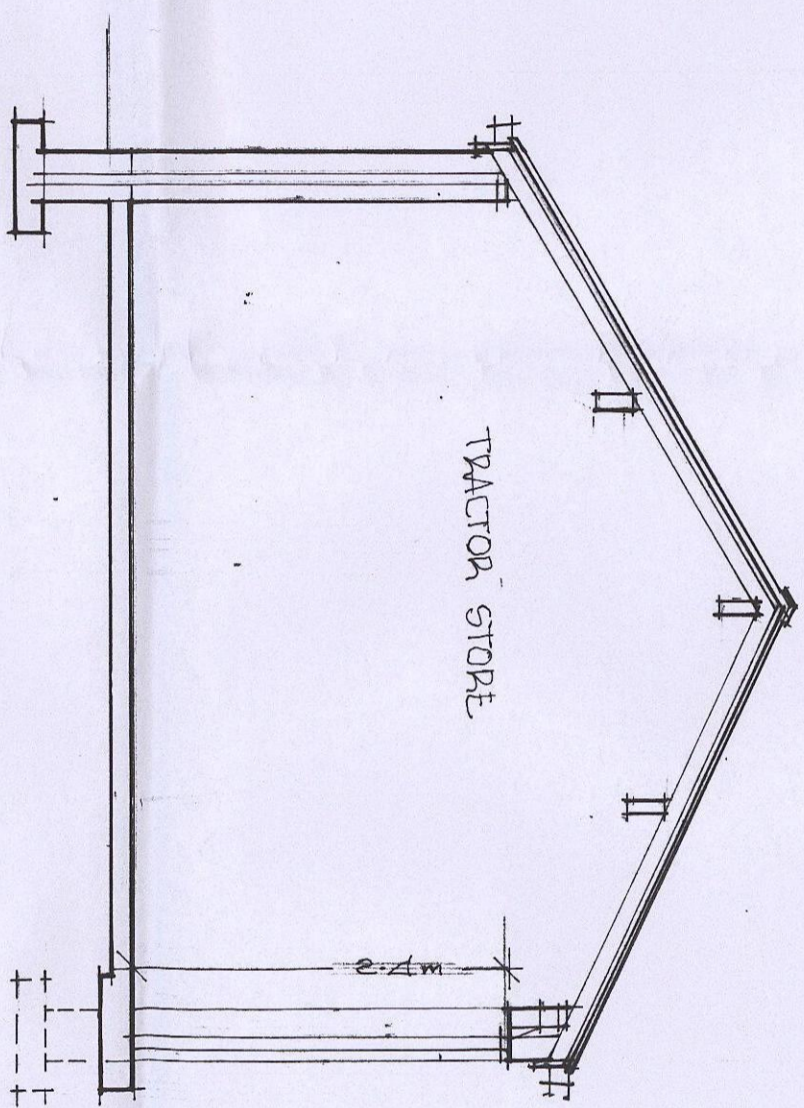

SECTION

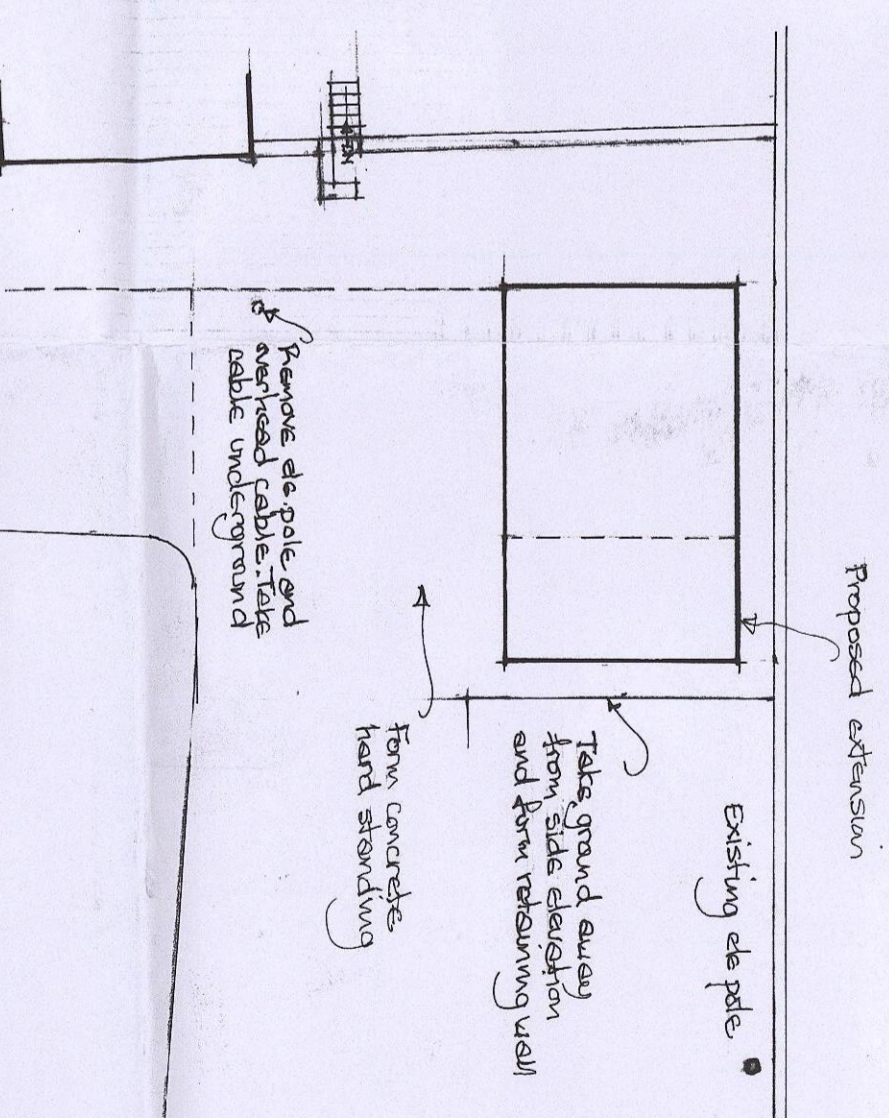


BLOCK PLAN
Scale 1:200

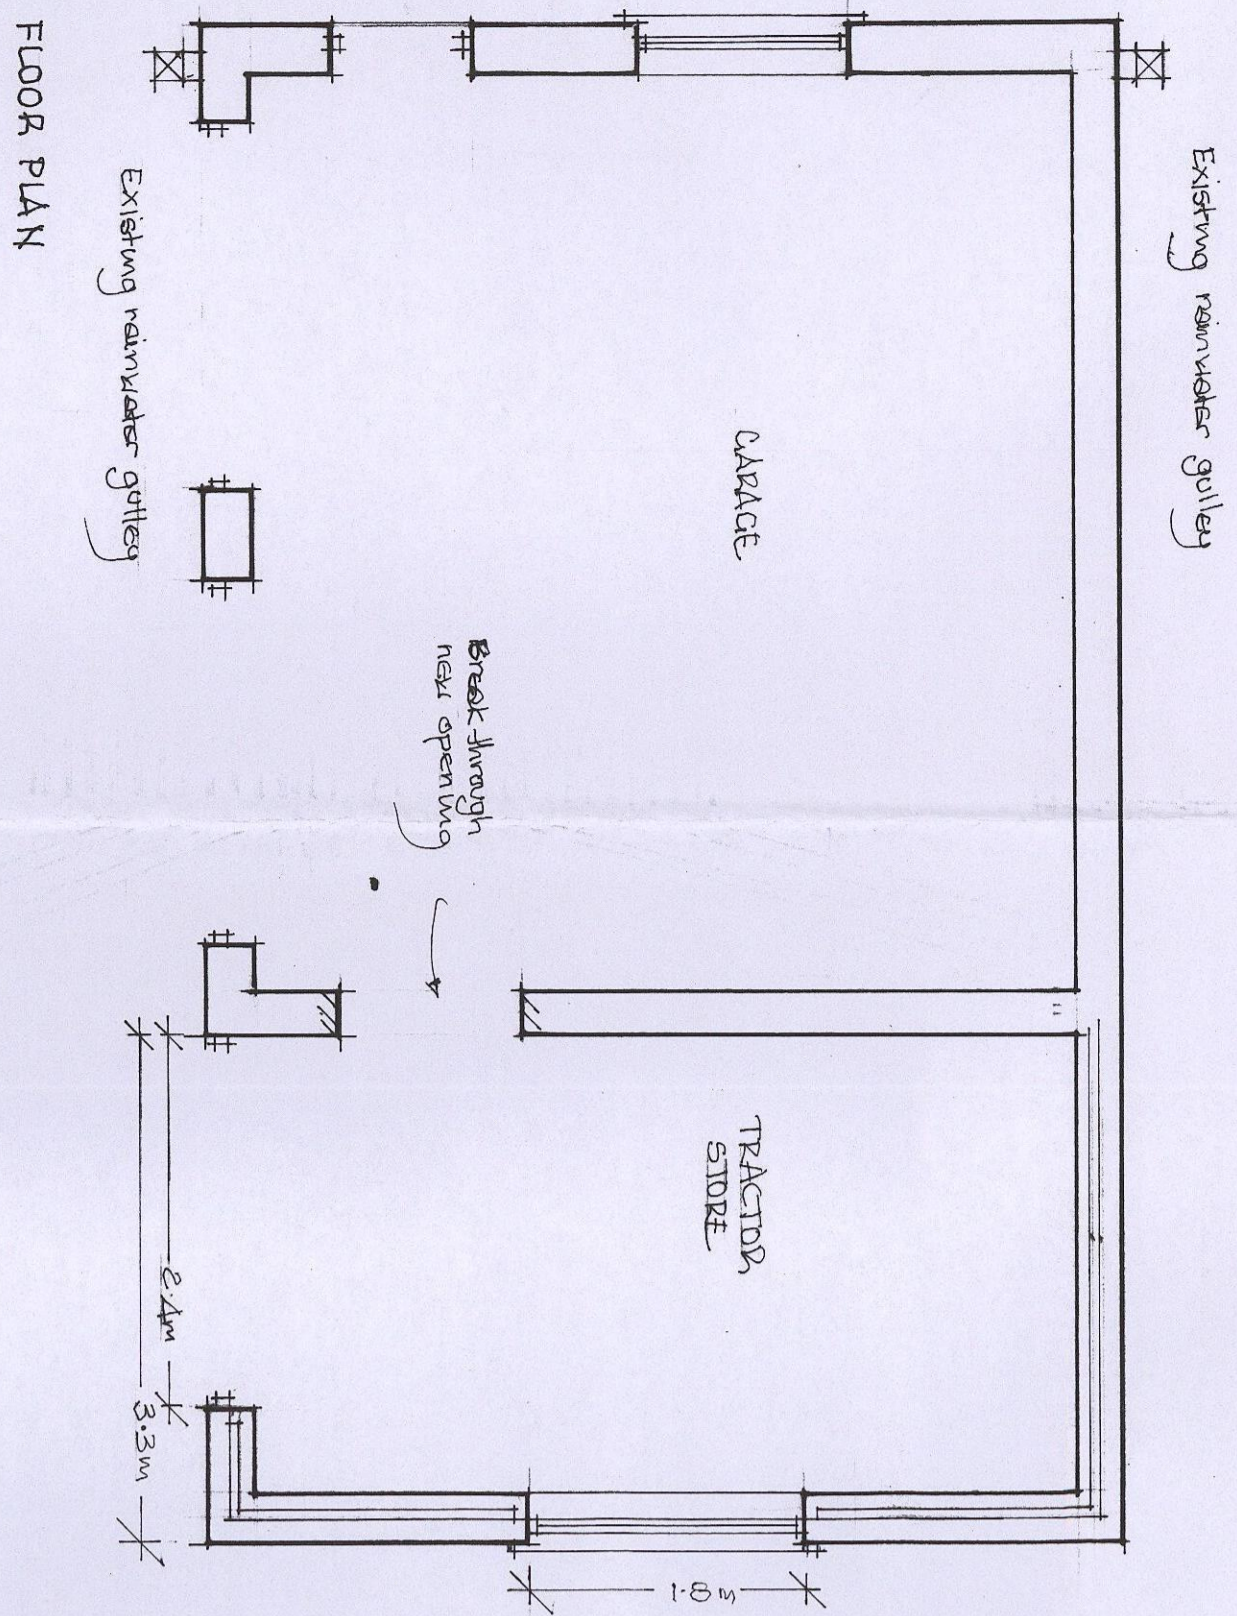

FLOOR PLAN

MR. J. MATTHEWMAN
POND FARM, POND COMMON LANE,
OXSPRING, PENISTONE. S36 8YR.
PROPOSED EXTENSION TO GARAGE.
SCALE 1:50
FEBRUARY 2016

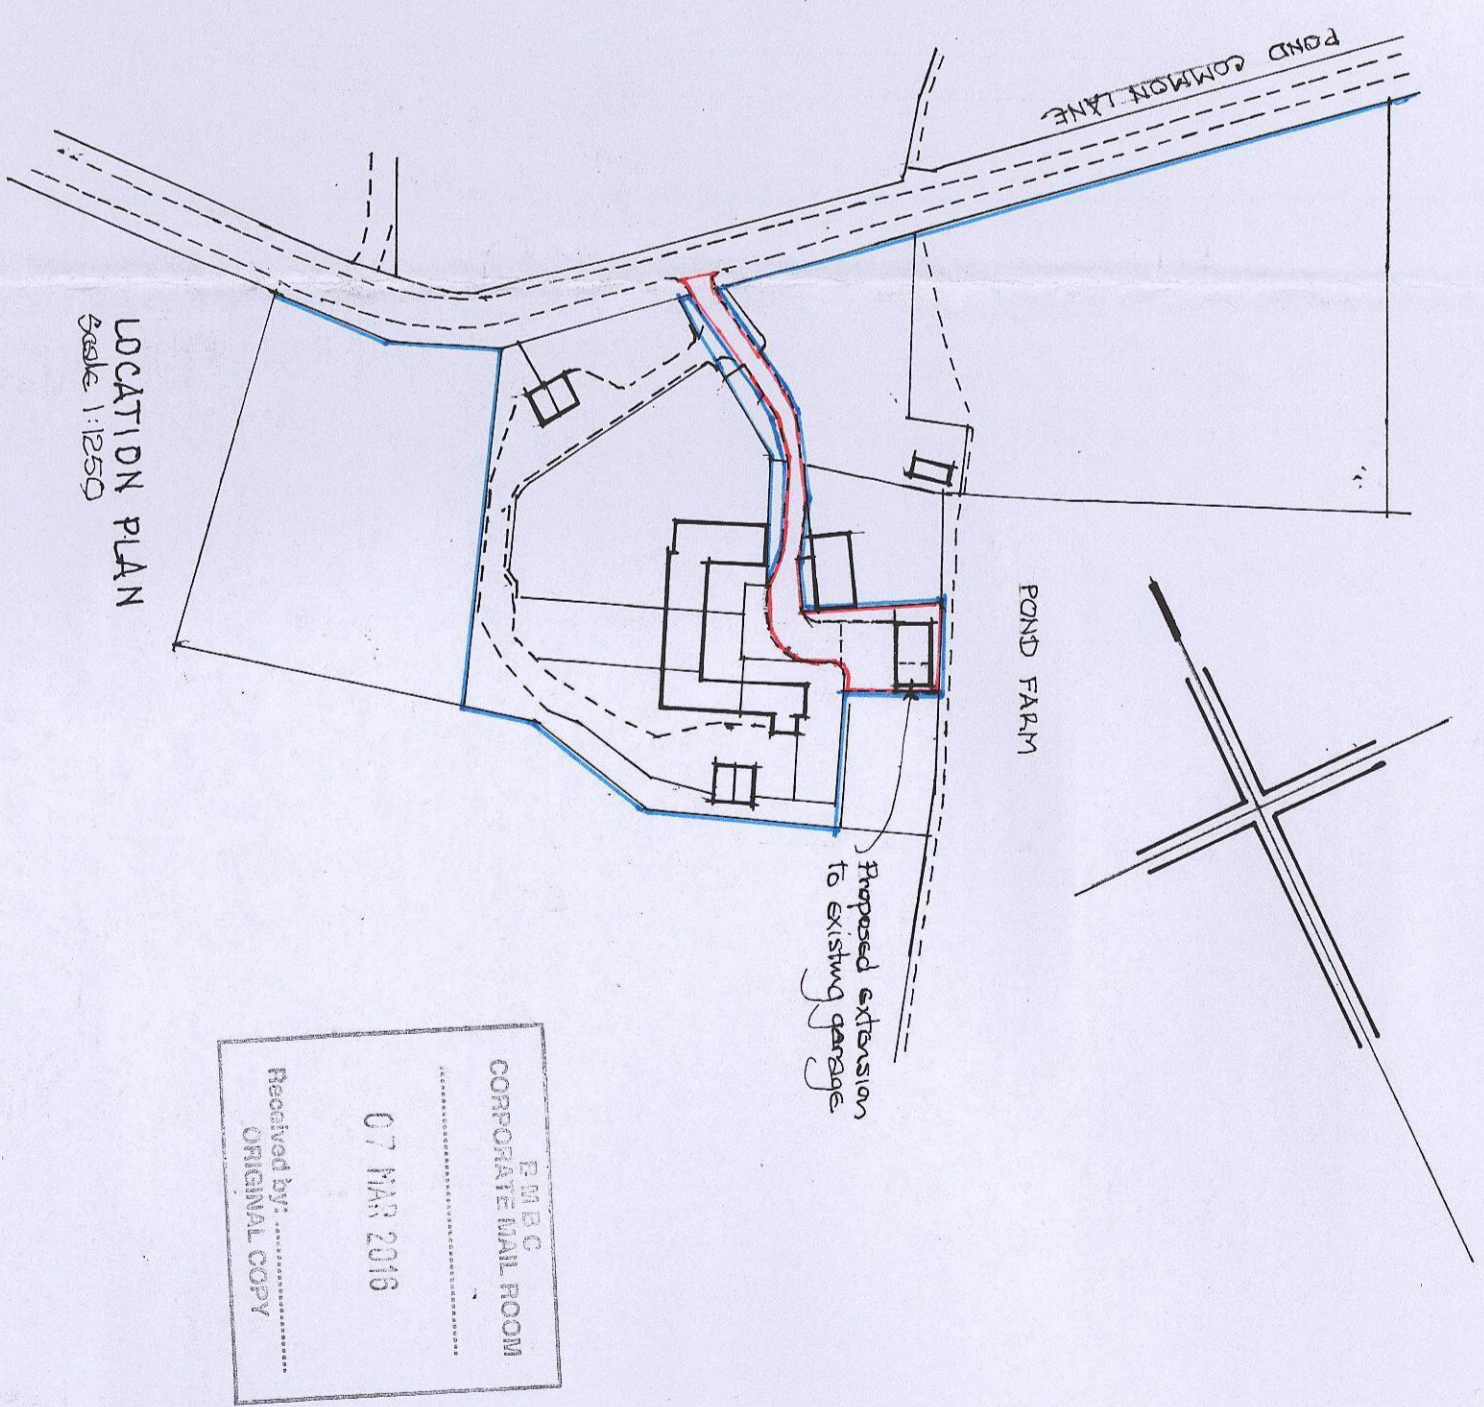

LOCATION PLAN
Scale 1:250

EMAC
CORPORATE HALL ROOM
07 MAR 2016
Revised by:
ORIGINAL COPY