


Drawing No.	Rev No.
MSL001 -003	A

DO NOT SCALE: Contractor to check all dimensions and report any omissions or errors


NOTES



PROPOSED FRONT ELEVATION
SCALE 1:100 AT A3

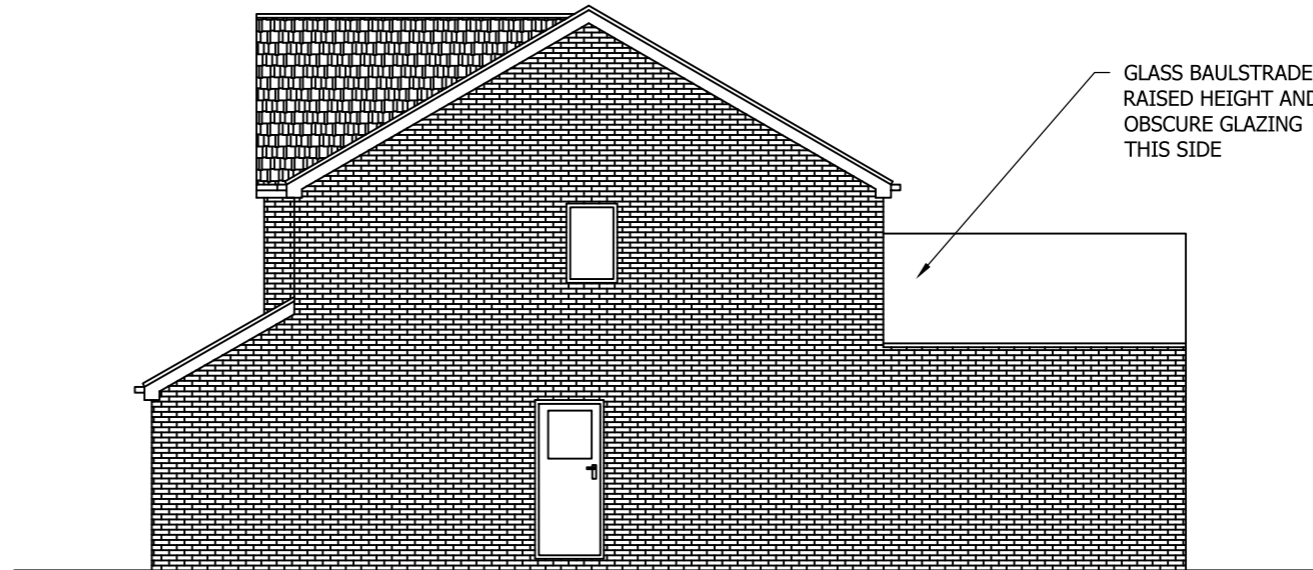

PROPOSED END ELEVATION
SCALE 1:100 AT A3

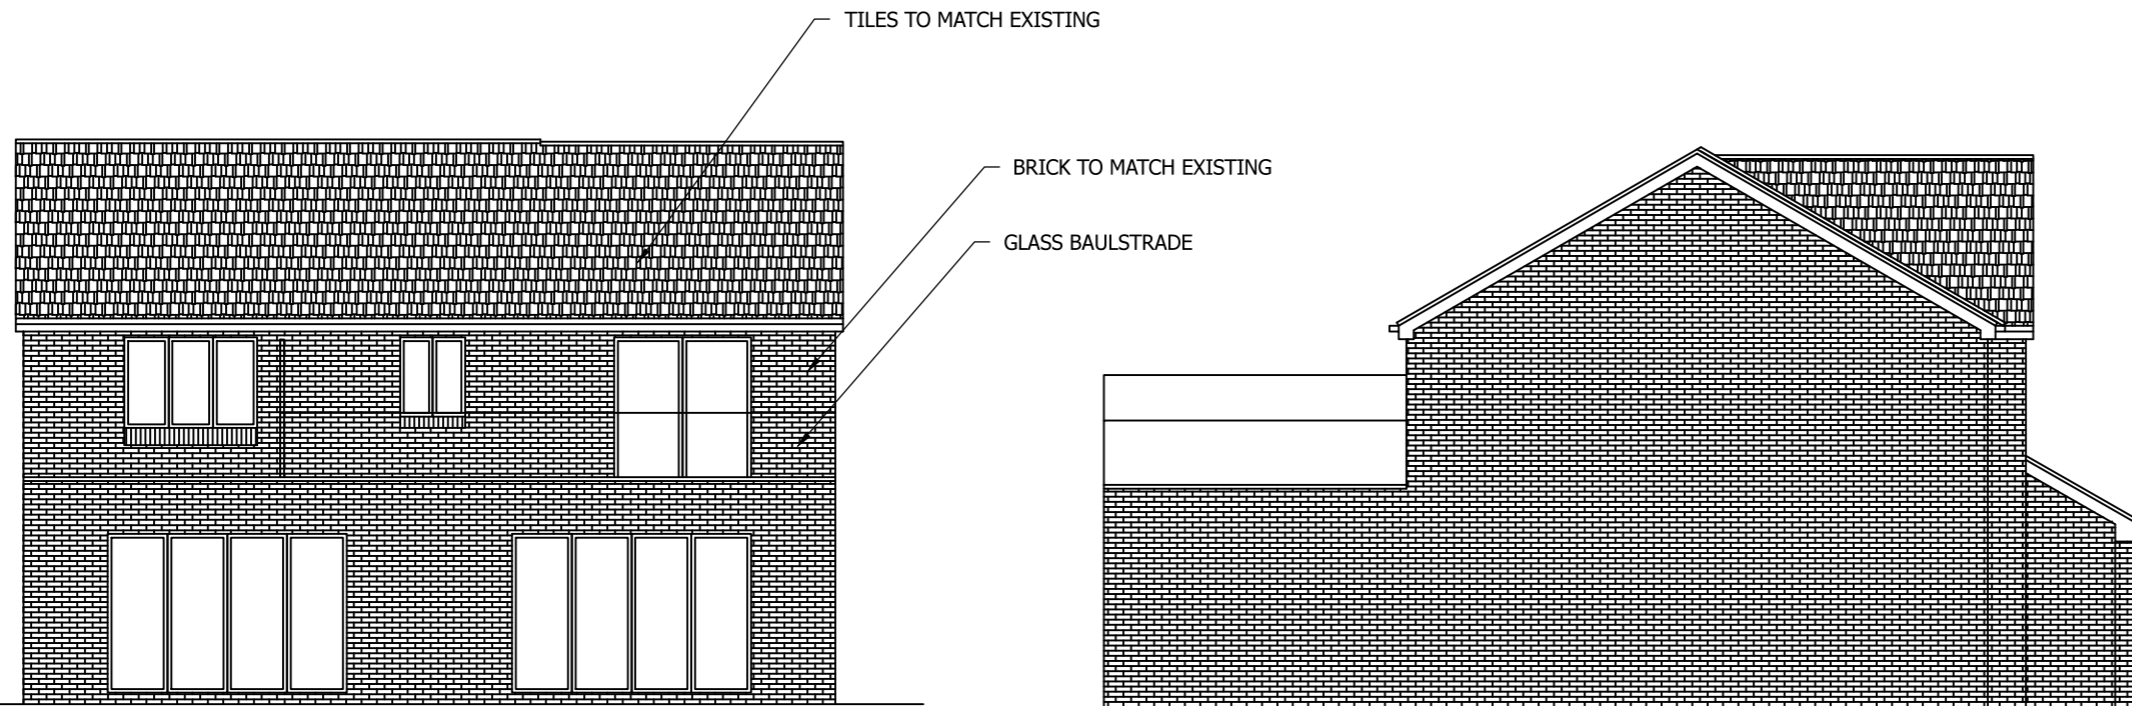

PROPOSED REAR ELEVATION
SCALE 1:100 AT A3

PROPOSED END ELEVATION
SCALE 1:100 AT A3

Rev	Description	By	Chk	App	Date
A	Balcony made smaller	JRB			12/10/21

JRB DESIGNS Ltd
1 Saville Road
Cudworth
Barnsley
S72 8LT
Tel: 01226 383542
Fax: 01226 380078
Mob: 07970 541192
Email: john@jrbdesigns.co.uk

This drawing is copyright. © jrbdesigns Ltd.

Client **MR. S LIGHTFOOT**

Drawing Title **PROPOSED ELEVATIONS**

Address **12 DEEPDALE CROFT
BARUGH GREEN
BARNSELY
S75 1QG**

Project Title: **PROPOSED TWO STOREY SIDE
& SINGLE REAR EXTENSION**

Purpose of Issue: **PLANNING**

Drawing Status **FIRST ISSUE**

Scale at A3 AS SHOWN	Drawn By JRB	Date 30/06/2021
Checked By	Date 30/06/2021	Approved By Date 30/06/2021

Project No. MSL001	Drawing No. 003	Revision A
------------------------------	---------------------------	----------------------

APPROVAL INFORMATION TENDER CONTRACT CONSTRUCTION