




ELEVATION A SCALE 1:100

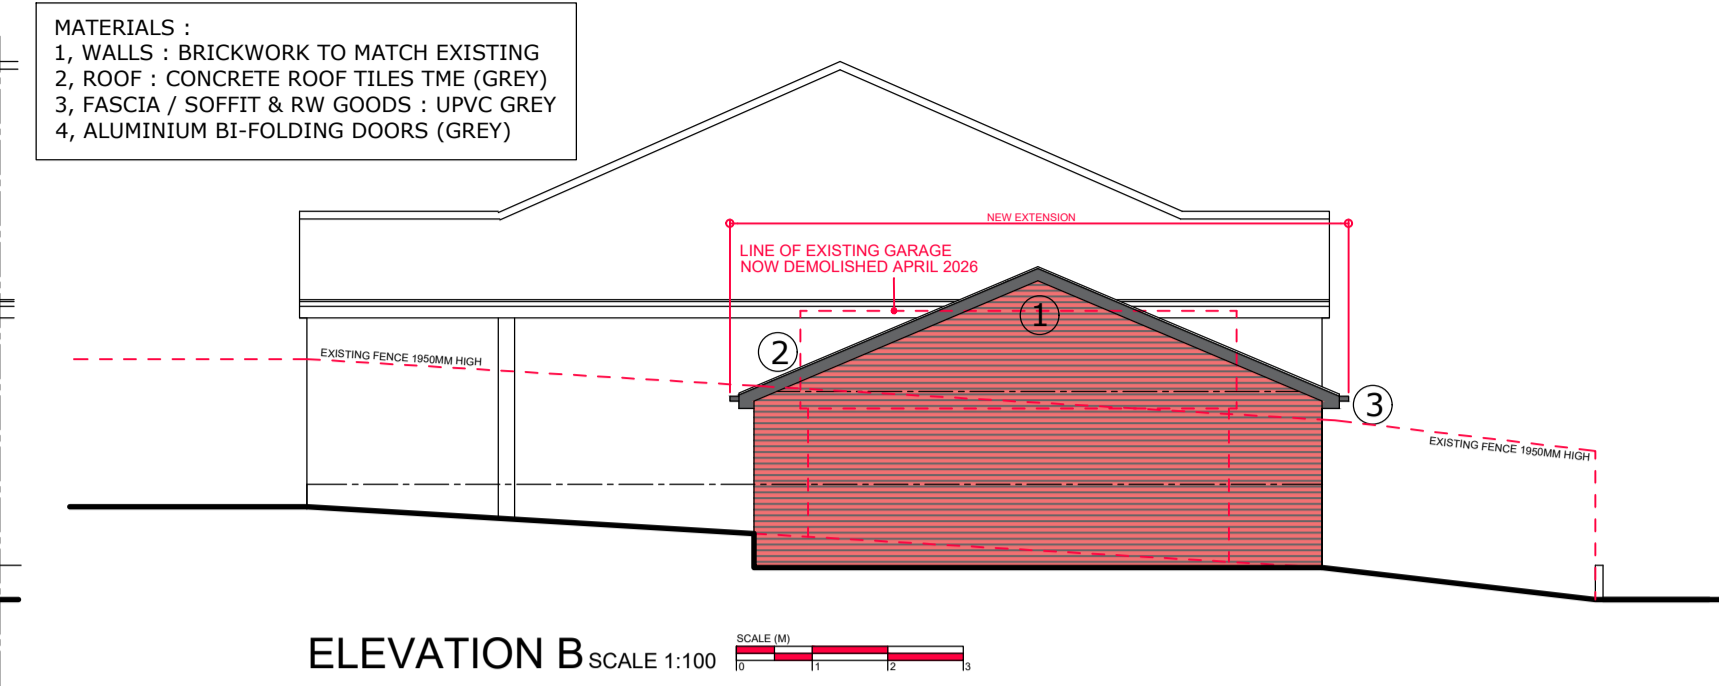

ELEVATION B SCALE 1:100

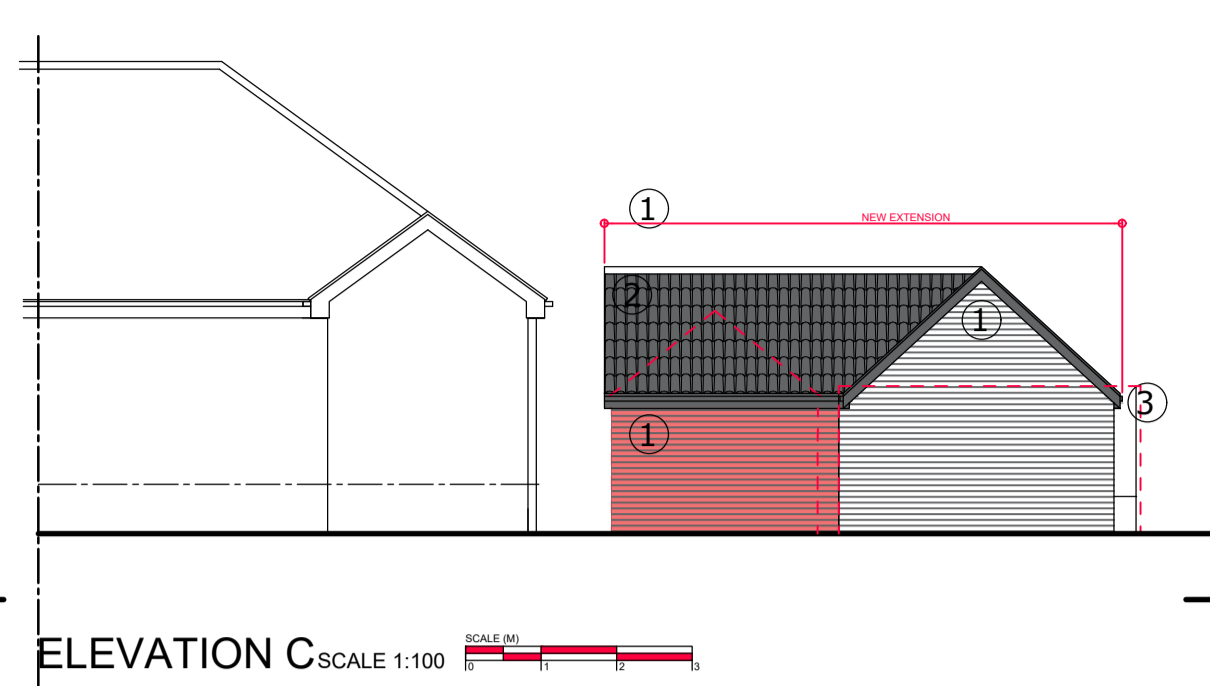


ELEVATION C SCALE 1:100

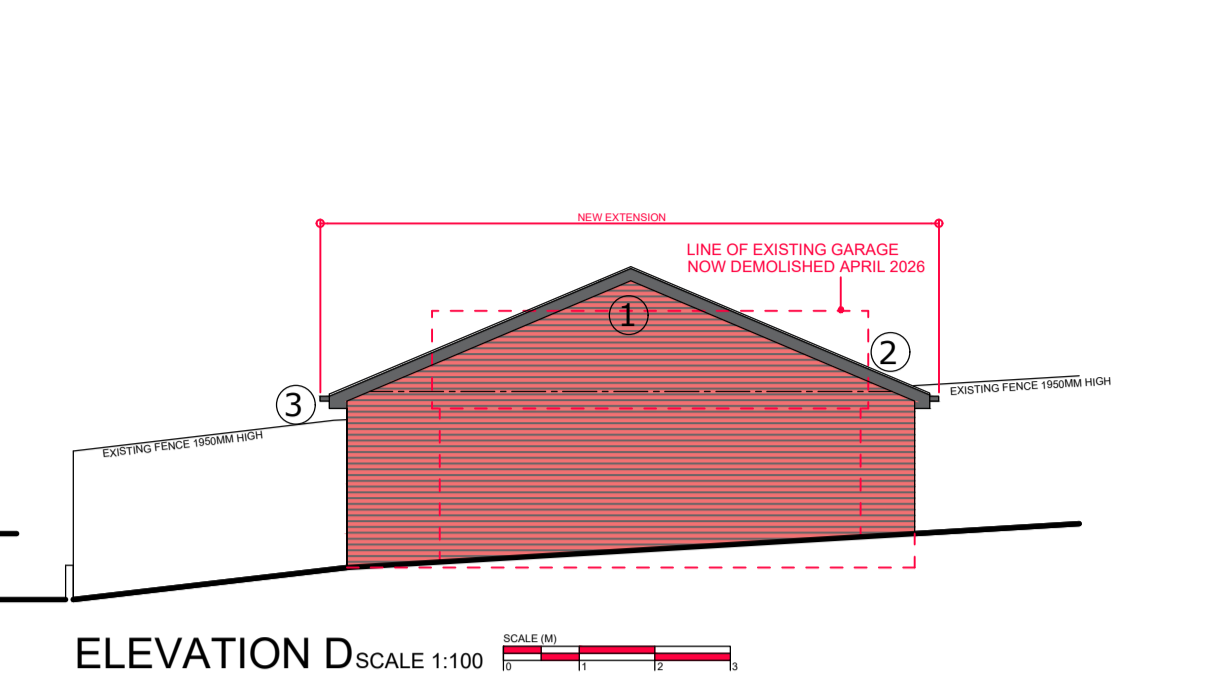


ELEVATION D SCALE 1:100


MATERIALS :
 1, WALLS : BRICKWORK TO MATCH EXISTING
 2, ROOF : CONCRETE ROOF TILES TME (GREY)
 3, FASCIA / SOFFIT & RW GOODS : UPVC GREY
 4, ALUMINIUM BI-FOLDING DOORS (GREY)

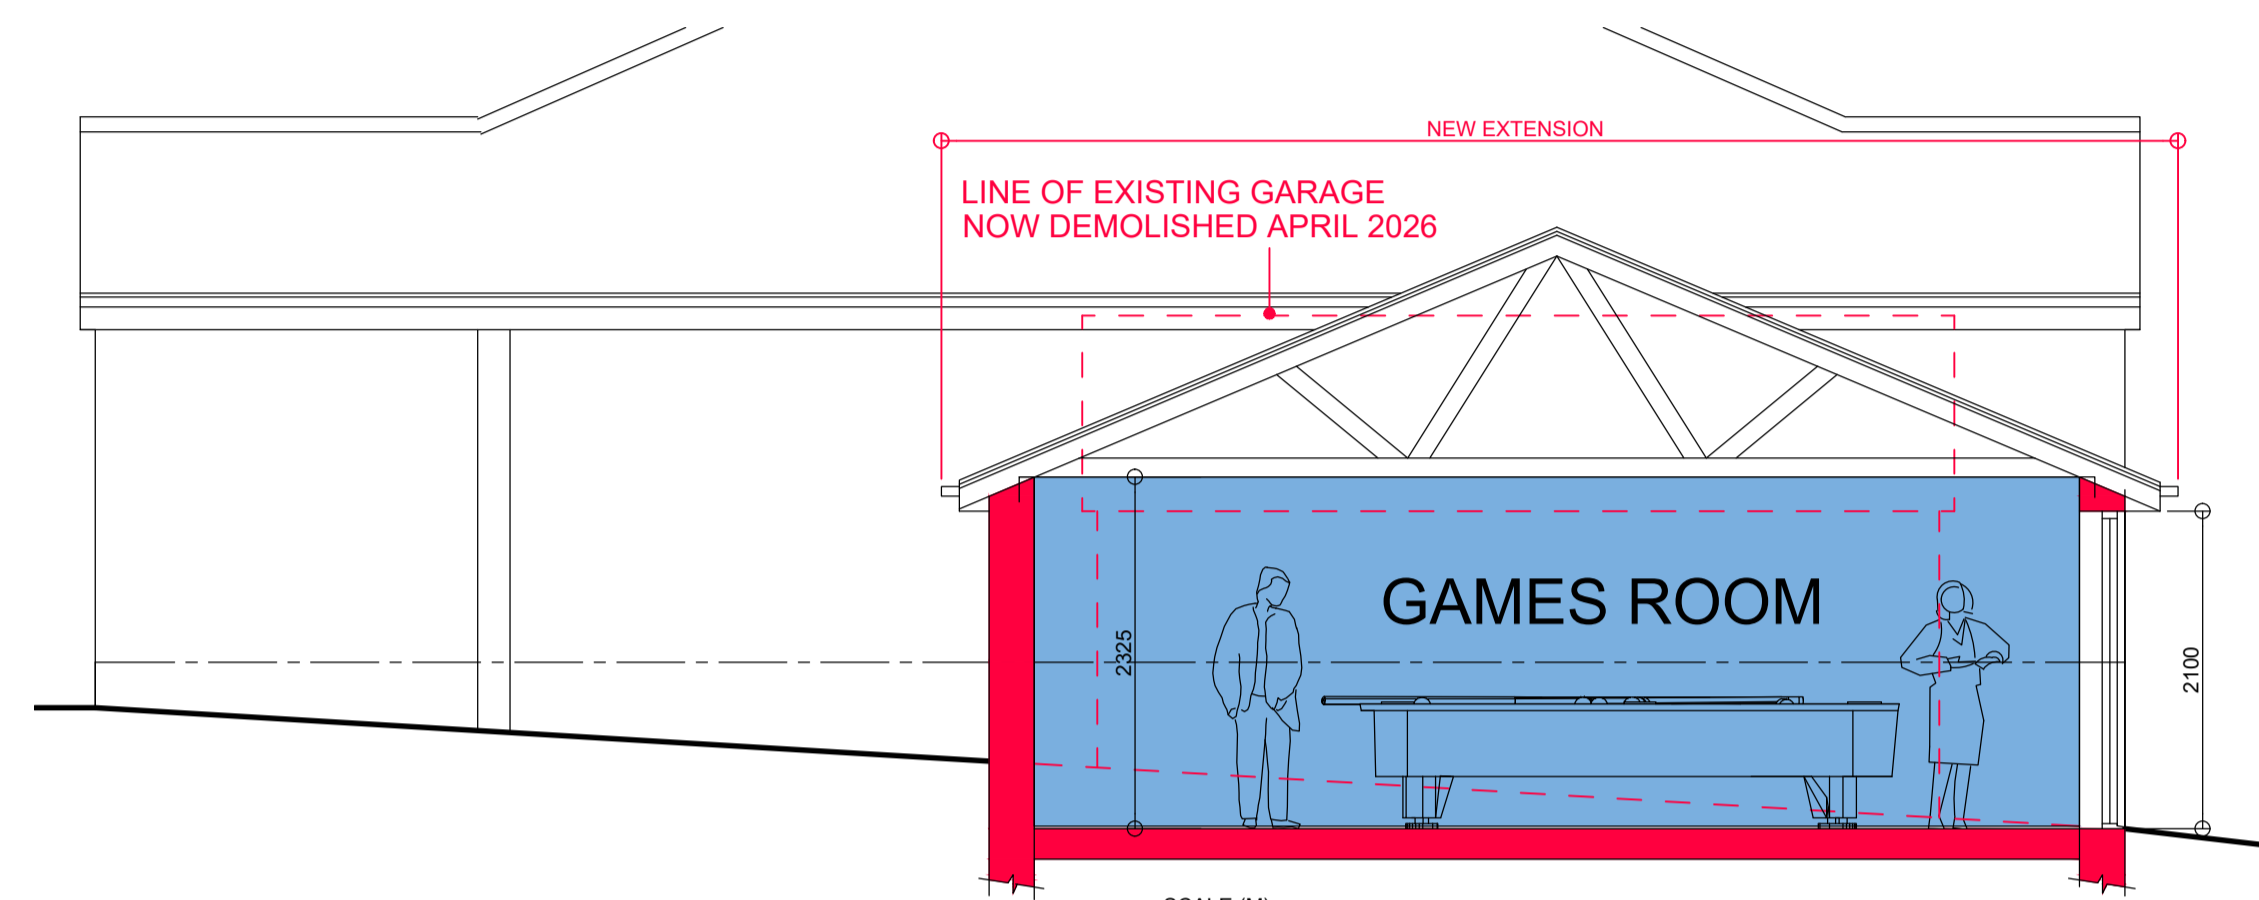


TYPICAL SECTION SCALE 1:50

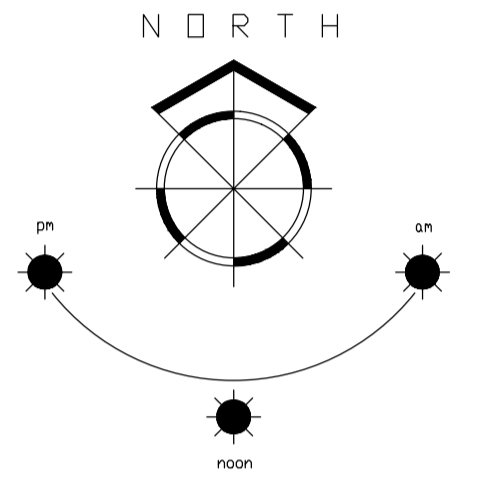


LOCATION PLAN SCALE 1:1250

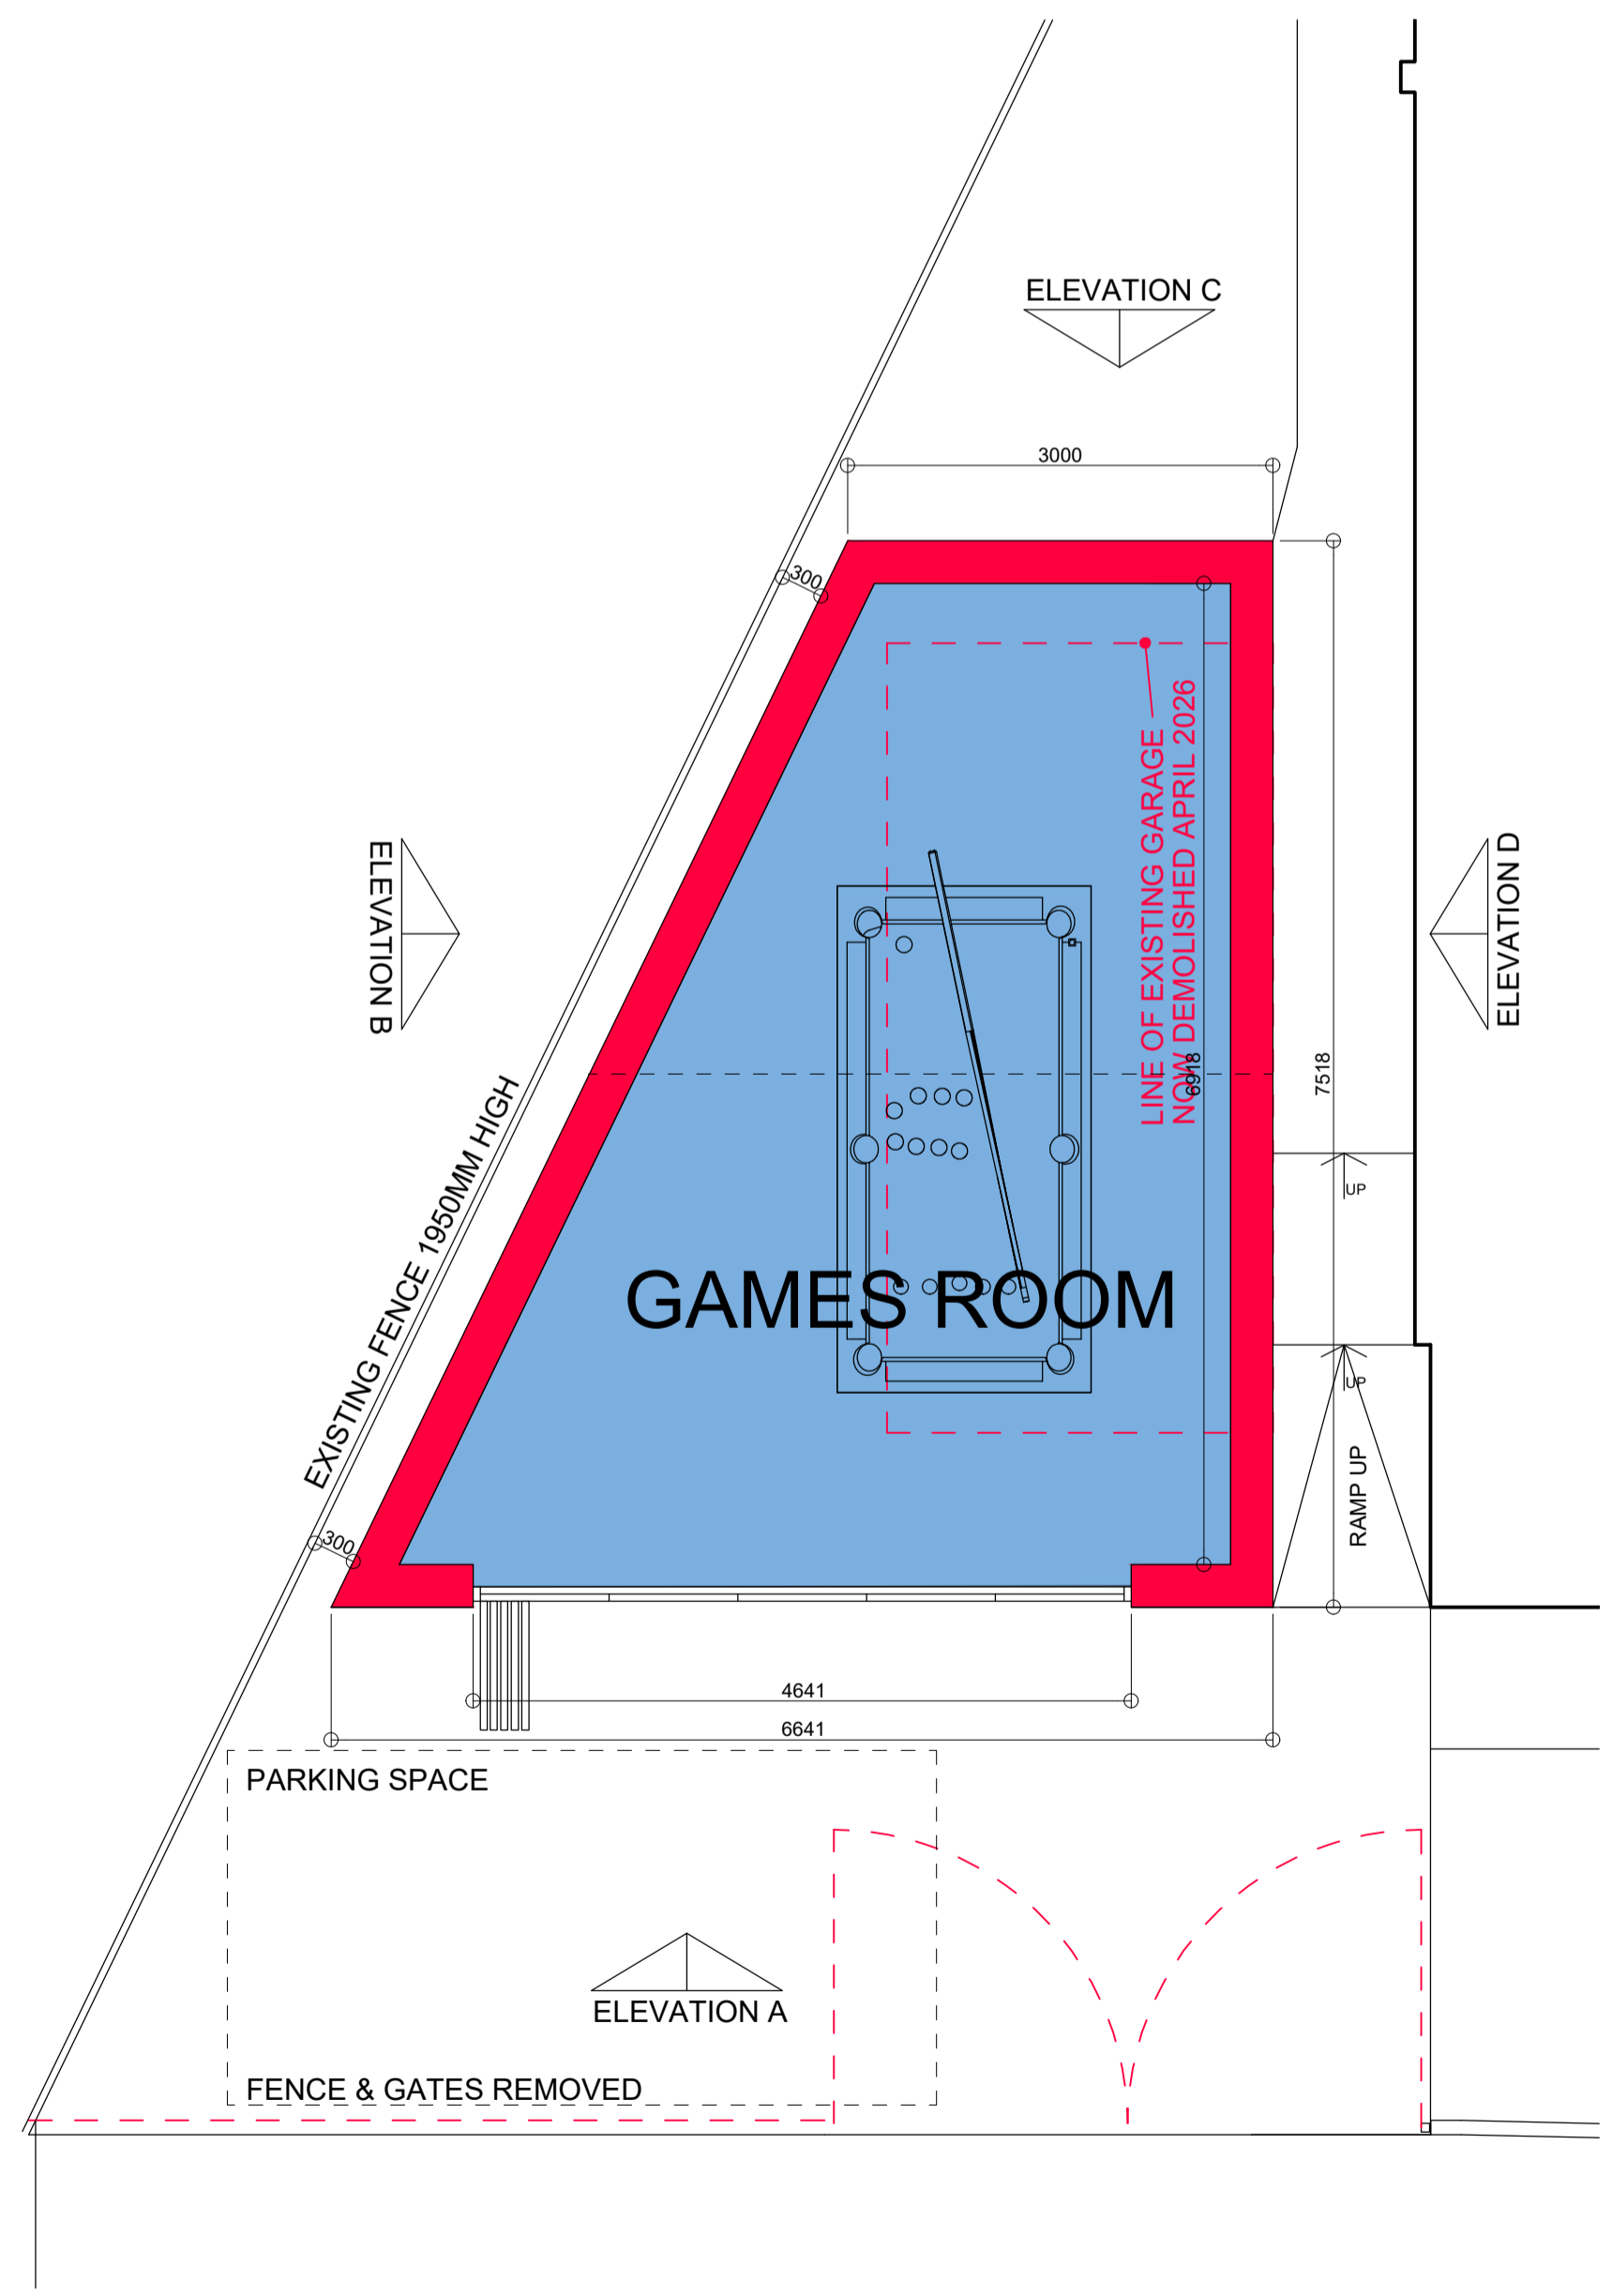

G/F PLAN AS PROPOSED SCALE 1:50

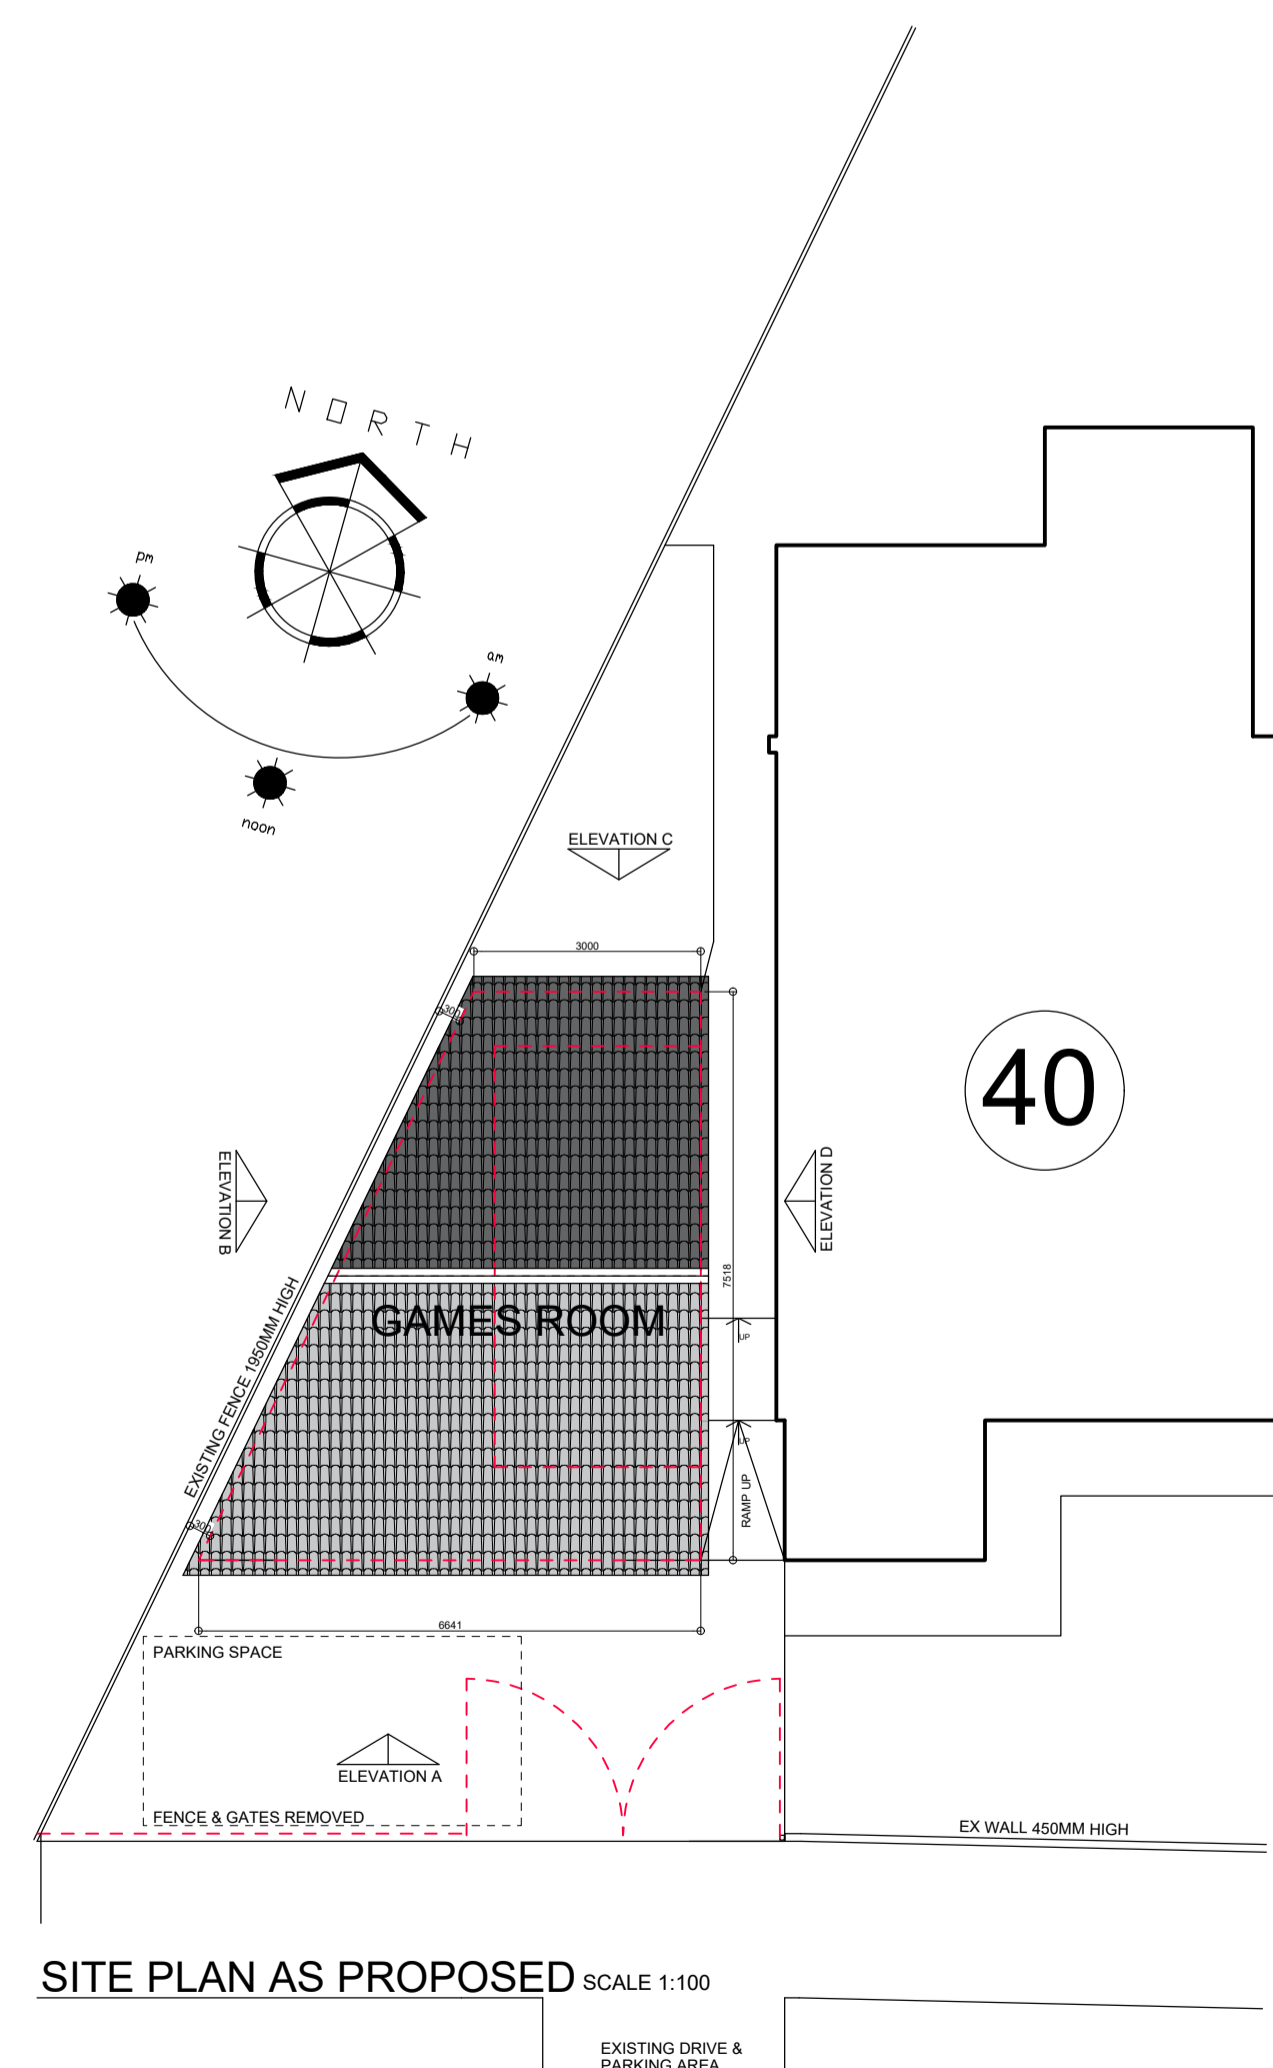

SITE PLAN AS PROPOSED SCALE 1:100

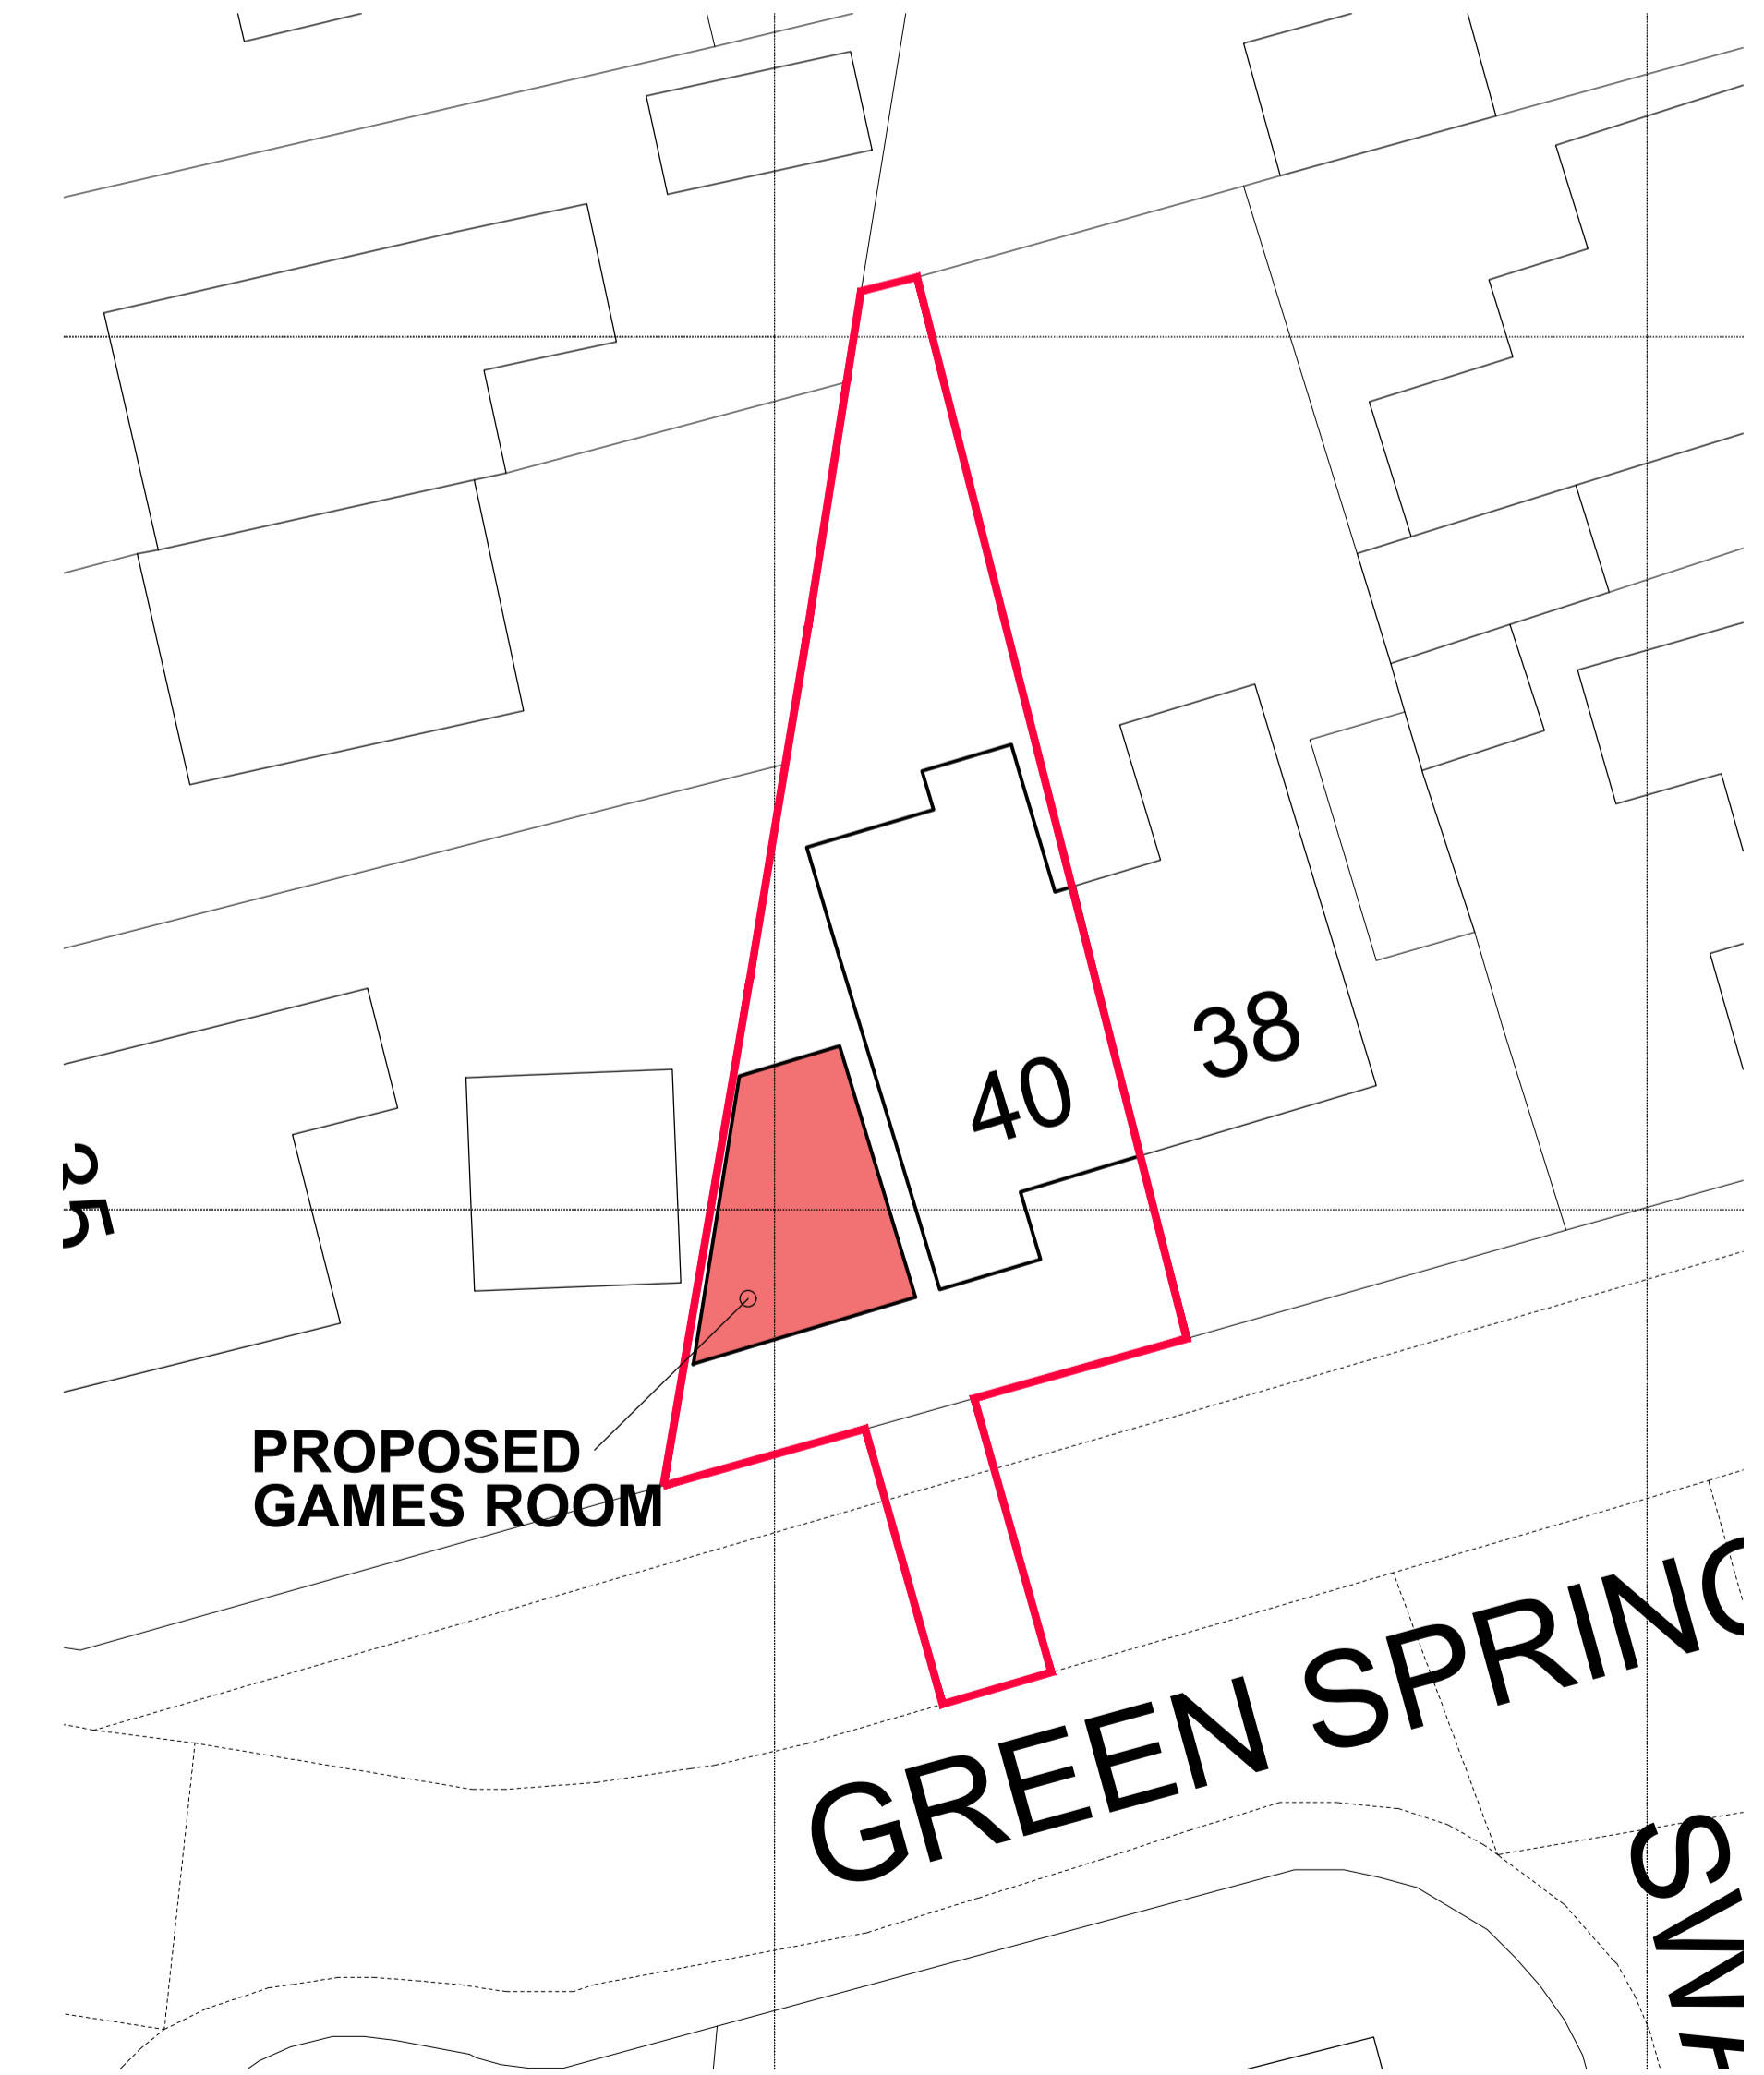

SITE PLAN SCALE 1:200

1. THIS DRAWING AND THE COPYRIGHTS AND PATENTS THEREIN ARE THE PROPERTY OF NYP ARCHITECTURAL LTD REGISTERED IN ENGLAND AND WALES No. PENDING AND MAY BE USED OR REPRODUCED ONLY UNDER CONTRACT.
 2. CONTRACTORS AND SUB-CONTRACTORS MUST CHECK AND AGREE ALL DIMENSIONS BEFORE PREPARING SHOP DRAWINGS OR COMMENCING WORK ON SITE
 3. CONTRACTORS ARE RESPONSIBLE FOR INFORMING THE DESIGNER OF ANY DISCREPANCY DISCOVERED ON THIS DRAWING OR BETWEEN THIS DRAWING AND ANY OTHER RELATED DOCUMENT ISSUED UNDER THE STANDARD FORM OF CONTRACT IN RESPECT OF THE WORK.
 4. WRITTEN DIMENSIONS ONLY ARE TO BE USED FROM THIS DRAWING. IF IN ANY DOUBT ASK FOR CLARIFICATION.

Revisions.		
Date	Suffix	Description

Notes.

NYP ARCHITECTURAL LTD

BBIC, INNOVATION WAY, BARNSELY, S75 1JL
 Tel: 01226 200969. E: scott@nypas.co.uk

Project:
**40 GREEN SPRING AV
 BIRDWELL
 BARNSELY
 S70-5RY**

Drawing Title:
**PLANS, ELEVATIONS
 & SITE PLANS
 AS PROPOSED**

Client:
MR C. LINCH

Date:
MAY 2026

Scale:
AS INDICATED

Ref.	Dwg. No.	Rev.
2026/62	02	.