



**FRONT ELEVATION
AS PROPOSED**

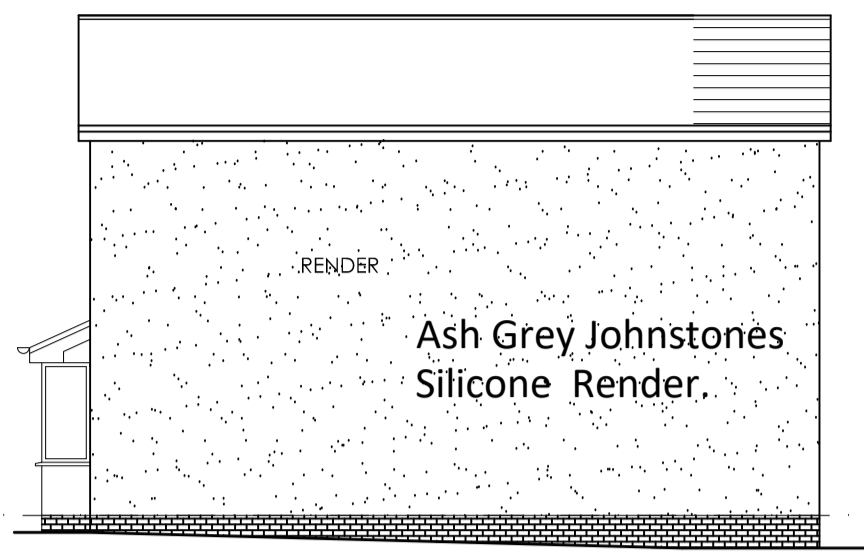

**SIDE ELEVATION
AS PROPOSED**

Ash Grey Johnstones
Silicone Render.

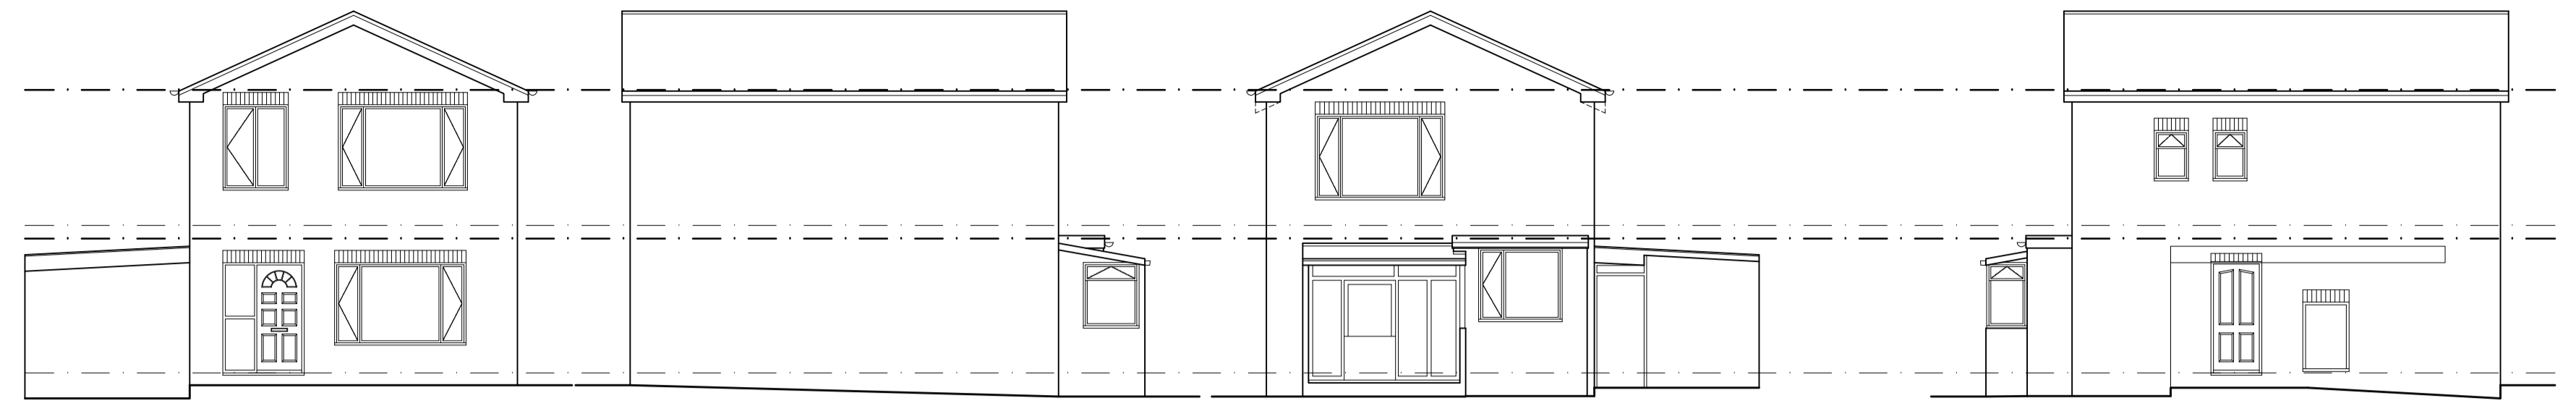


**FRONT ELEVATION
AS EXISTING**


**SIDE ELEVATION
AS EXISTING**

**REAR ELEVATION
AS EXISTING**

**SIDE ELEVATION
AS EXISTING**

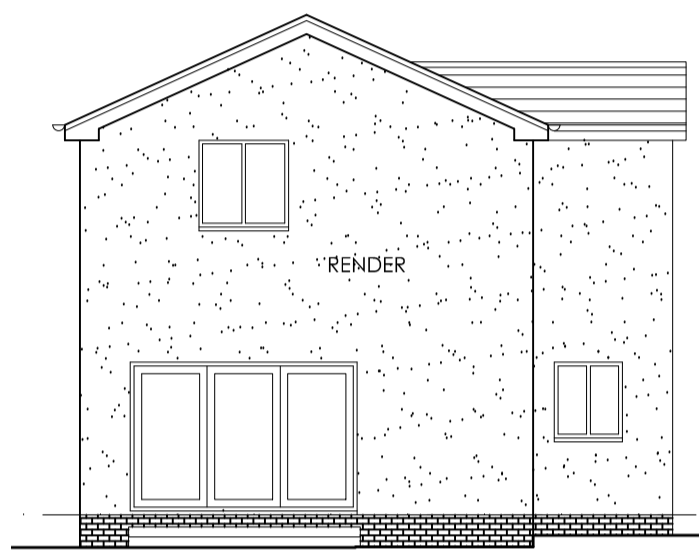


**REAR ELEVATION
AS PROPOSED**

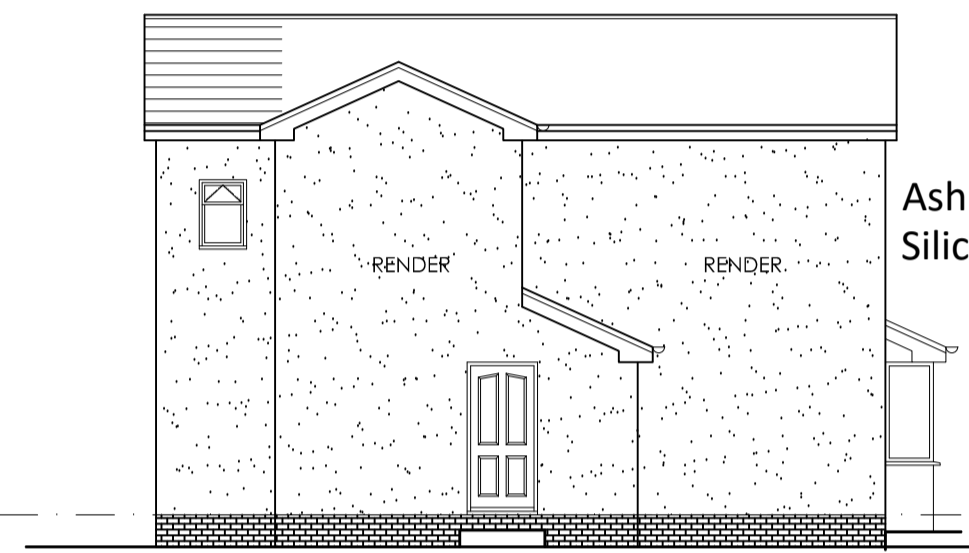


**SIDE ELEVATION
AS PROPOSED**


Ash Grey Johnstones
Silicone Render.

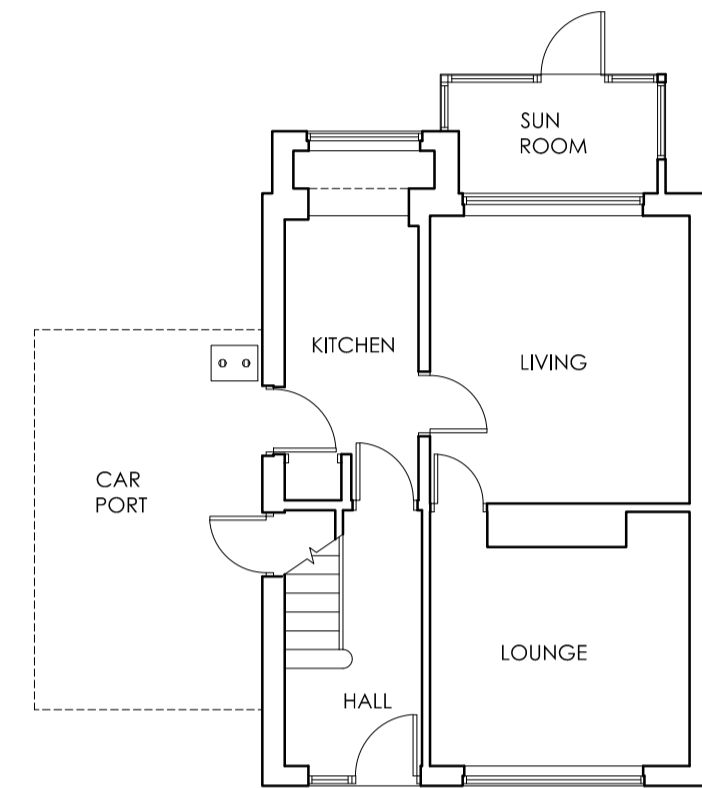


**GROUND FLOOR PLAN
AS EXISTING**

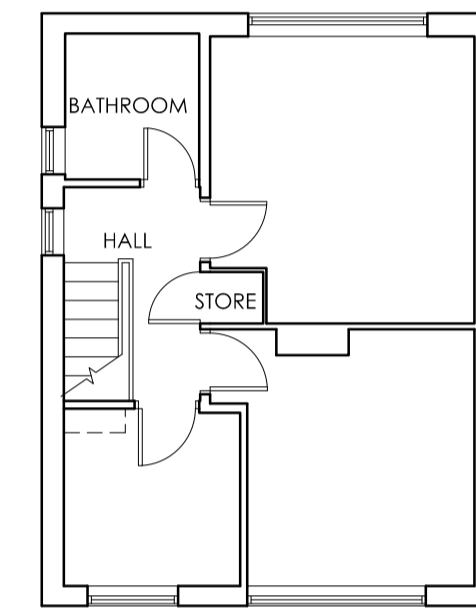



**FIRST FLOOR PLAN
AS EXISTING**

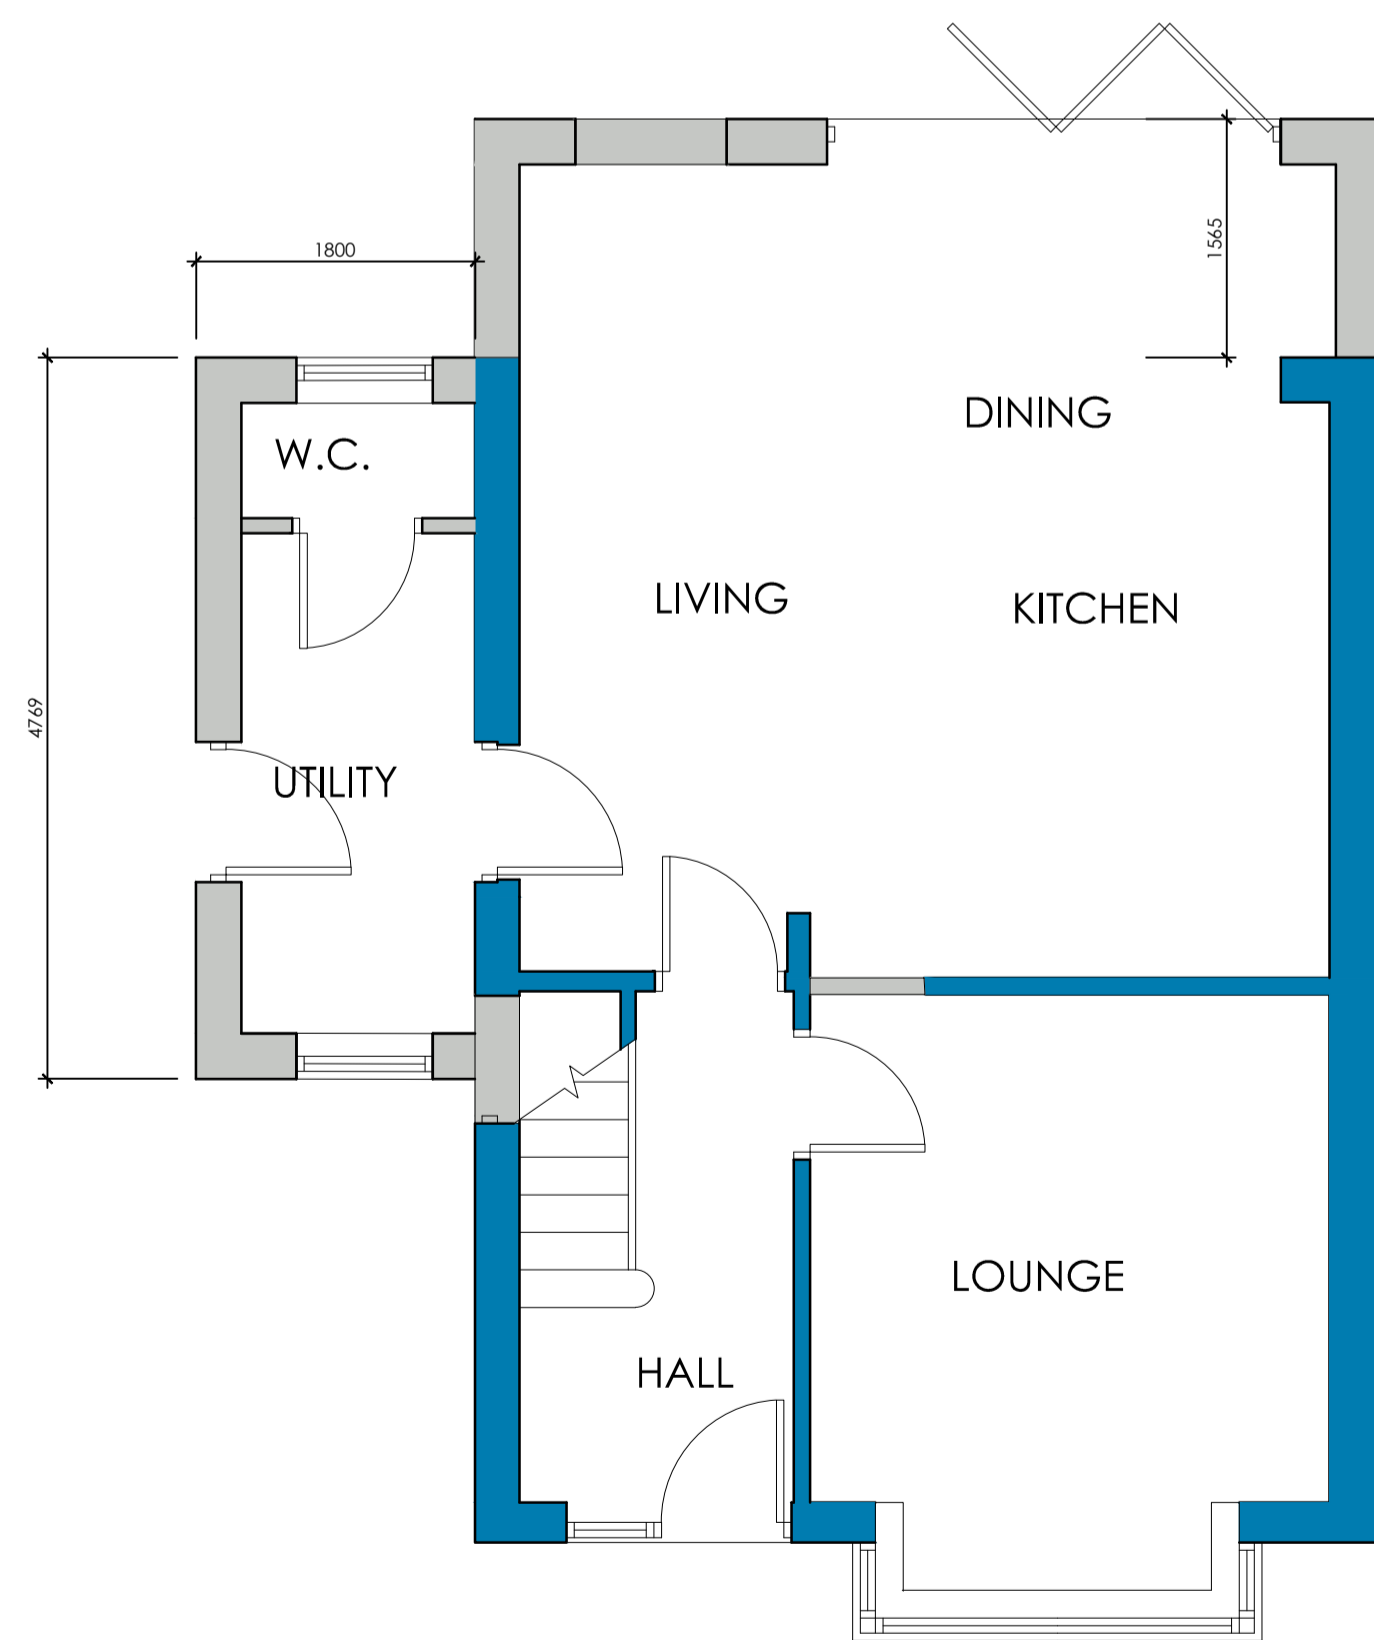


**GROUND FLOOR PLAN
AS PROPOSED**

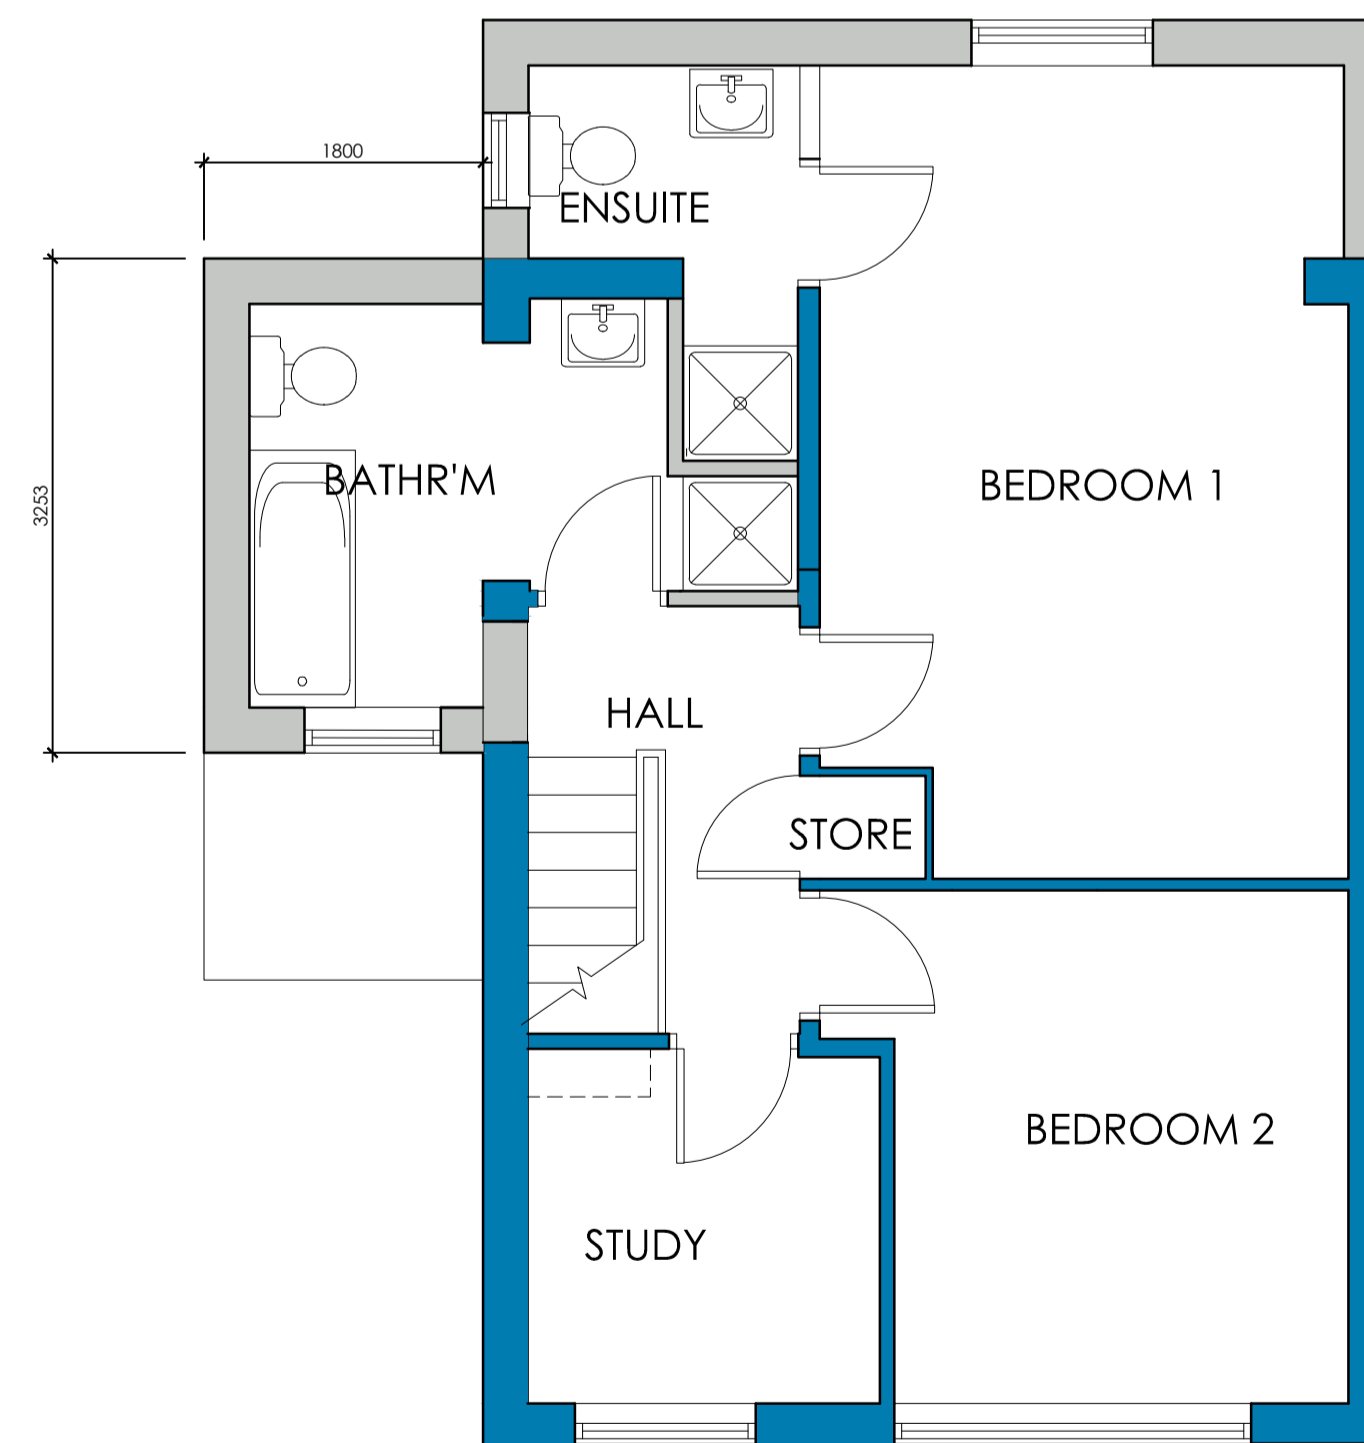

**FIRST FLOOR PLAN
AS PROPOSED**

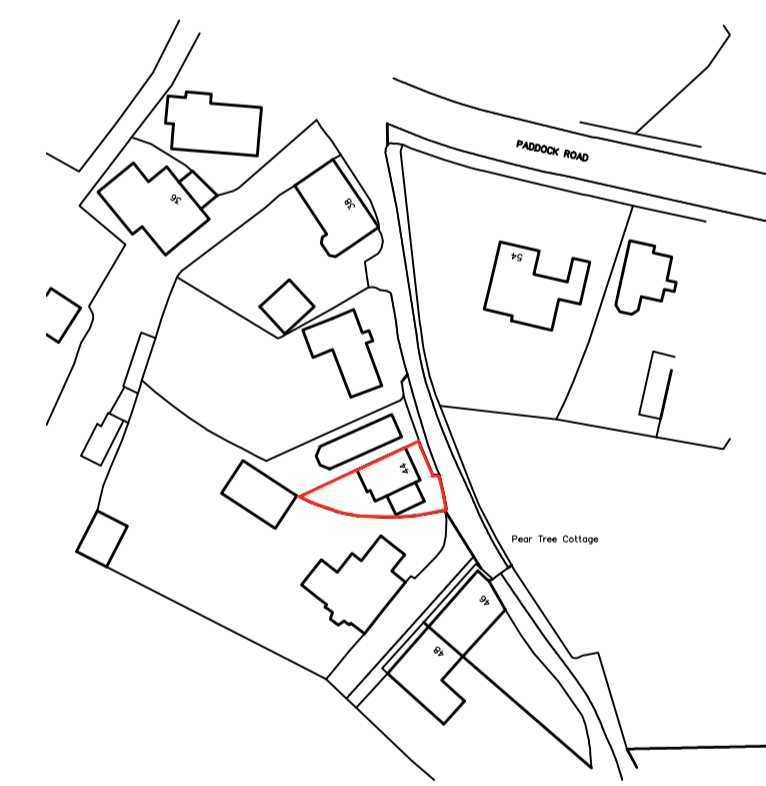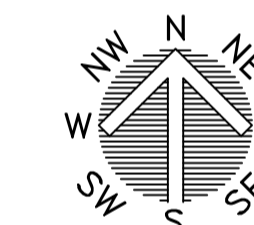

**LOCATION PLAN
SCALE 1:1250**

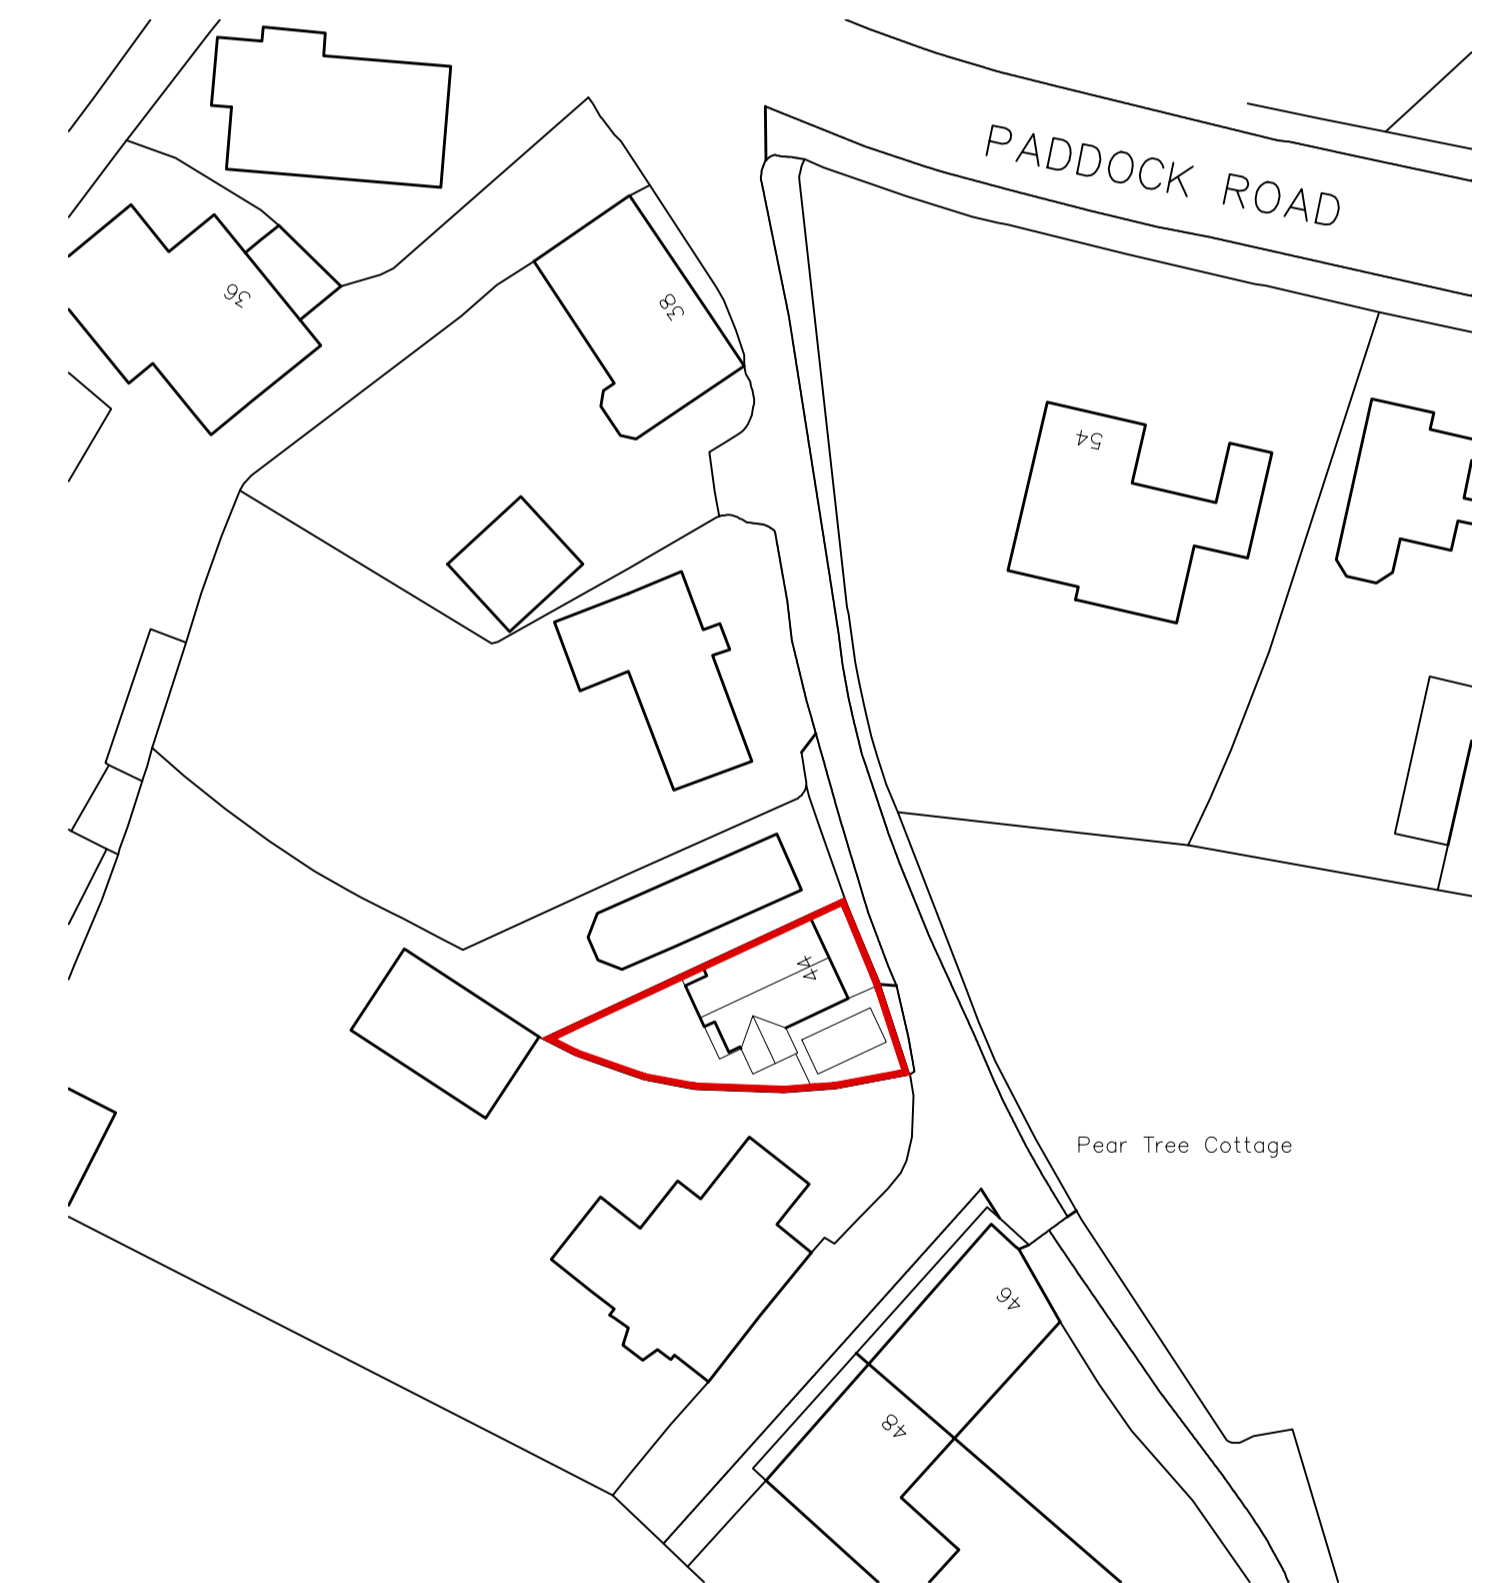

**BLOCK PLAN
SCALE 1:500**

		OFFICE ONE, 34 VICTORIA ROAD, BARNSELY, S70 2BU Phone: 01226 208482			
ARCHITECTURAL SERVICES		Email: info@whiteaguspартnership.co.uk Web: www.whiteaguspартnership.co.uk			
Project: PROPOSED EXTENSION AT 44 PADDOCK ROAD, STAINCROSS BARNSELY, S75 6LE		Client: MR MARK MARTIN			
Drawing Title: PLANS AND ELEVATIONS		Date: APRIL 2021	Scale: 1:50 & 1:100 @ A1		
		Ref: 20-131	Dwg. No: 02 Rev: A		
Date	Suffix	Description	Date	Suffix	Description
14-05-21	A	RENDER DETAILS ADDED			