




Section A - A
As Proposed

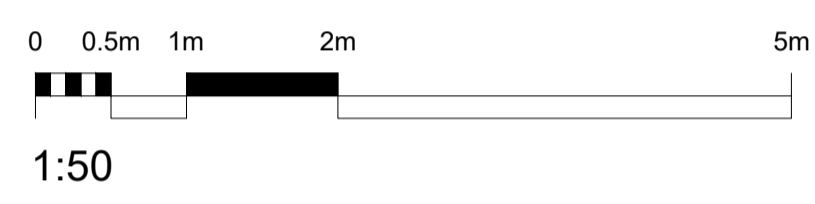


Side Elevation
As Existing

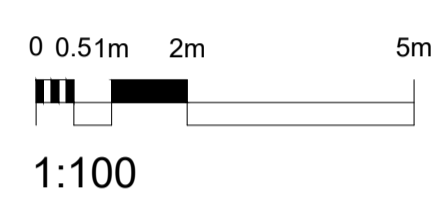


Existing Materials
 Existing Walls - Facing Brck
 Existing Roof - Dark Grey Slate tiles
 Existing External Windows - White uPVC
 Existing External Doors - uPVC # Timber
 Existing Rainwater Goods - Black uPVC
 Existing Fascias - Painted Timber

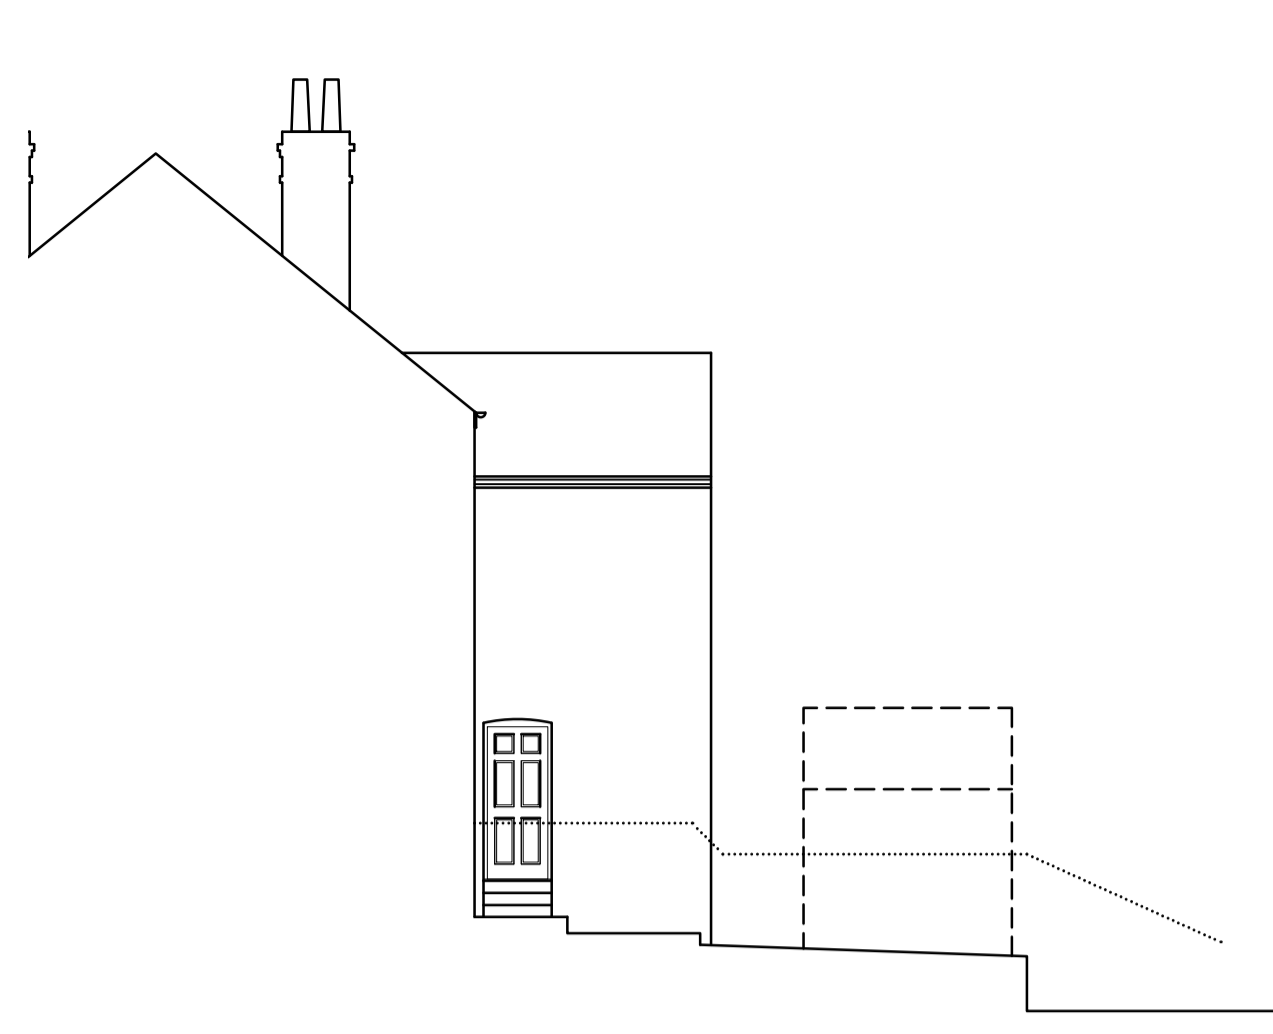


Rear Elevation
As Existing

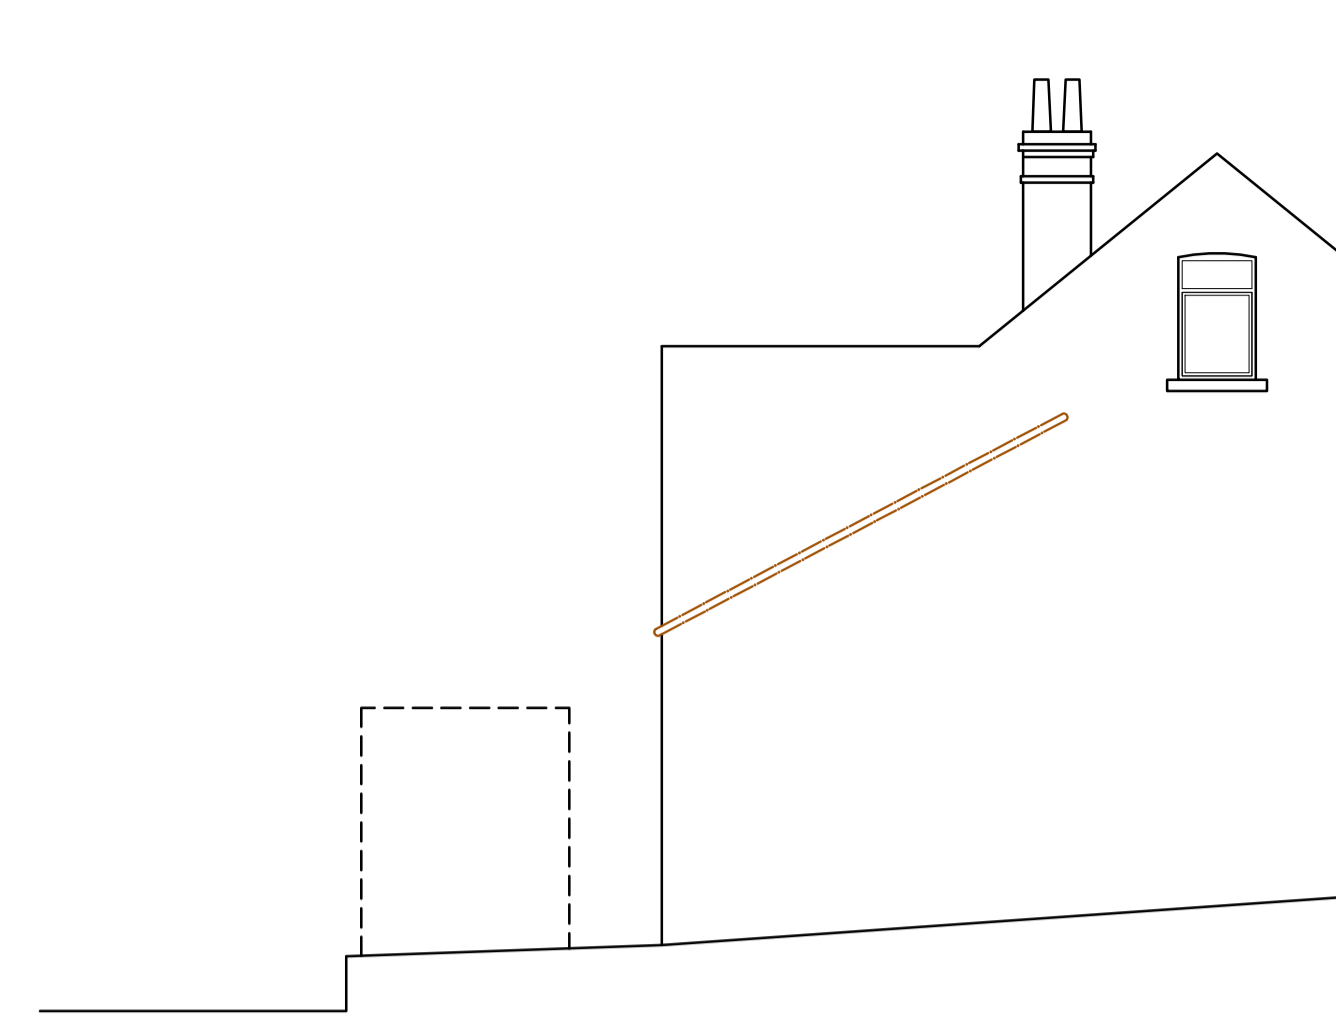



Side Elevation
As Existing

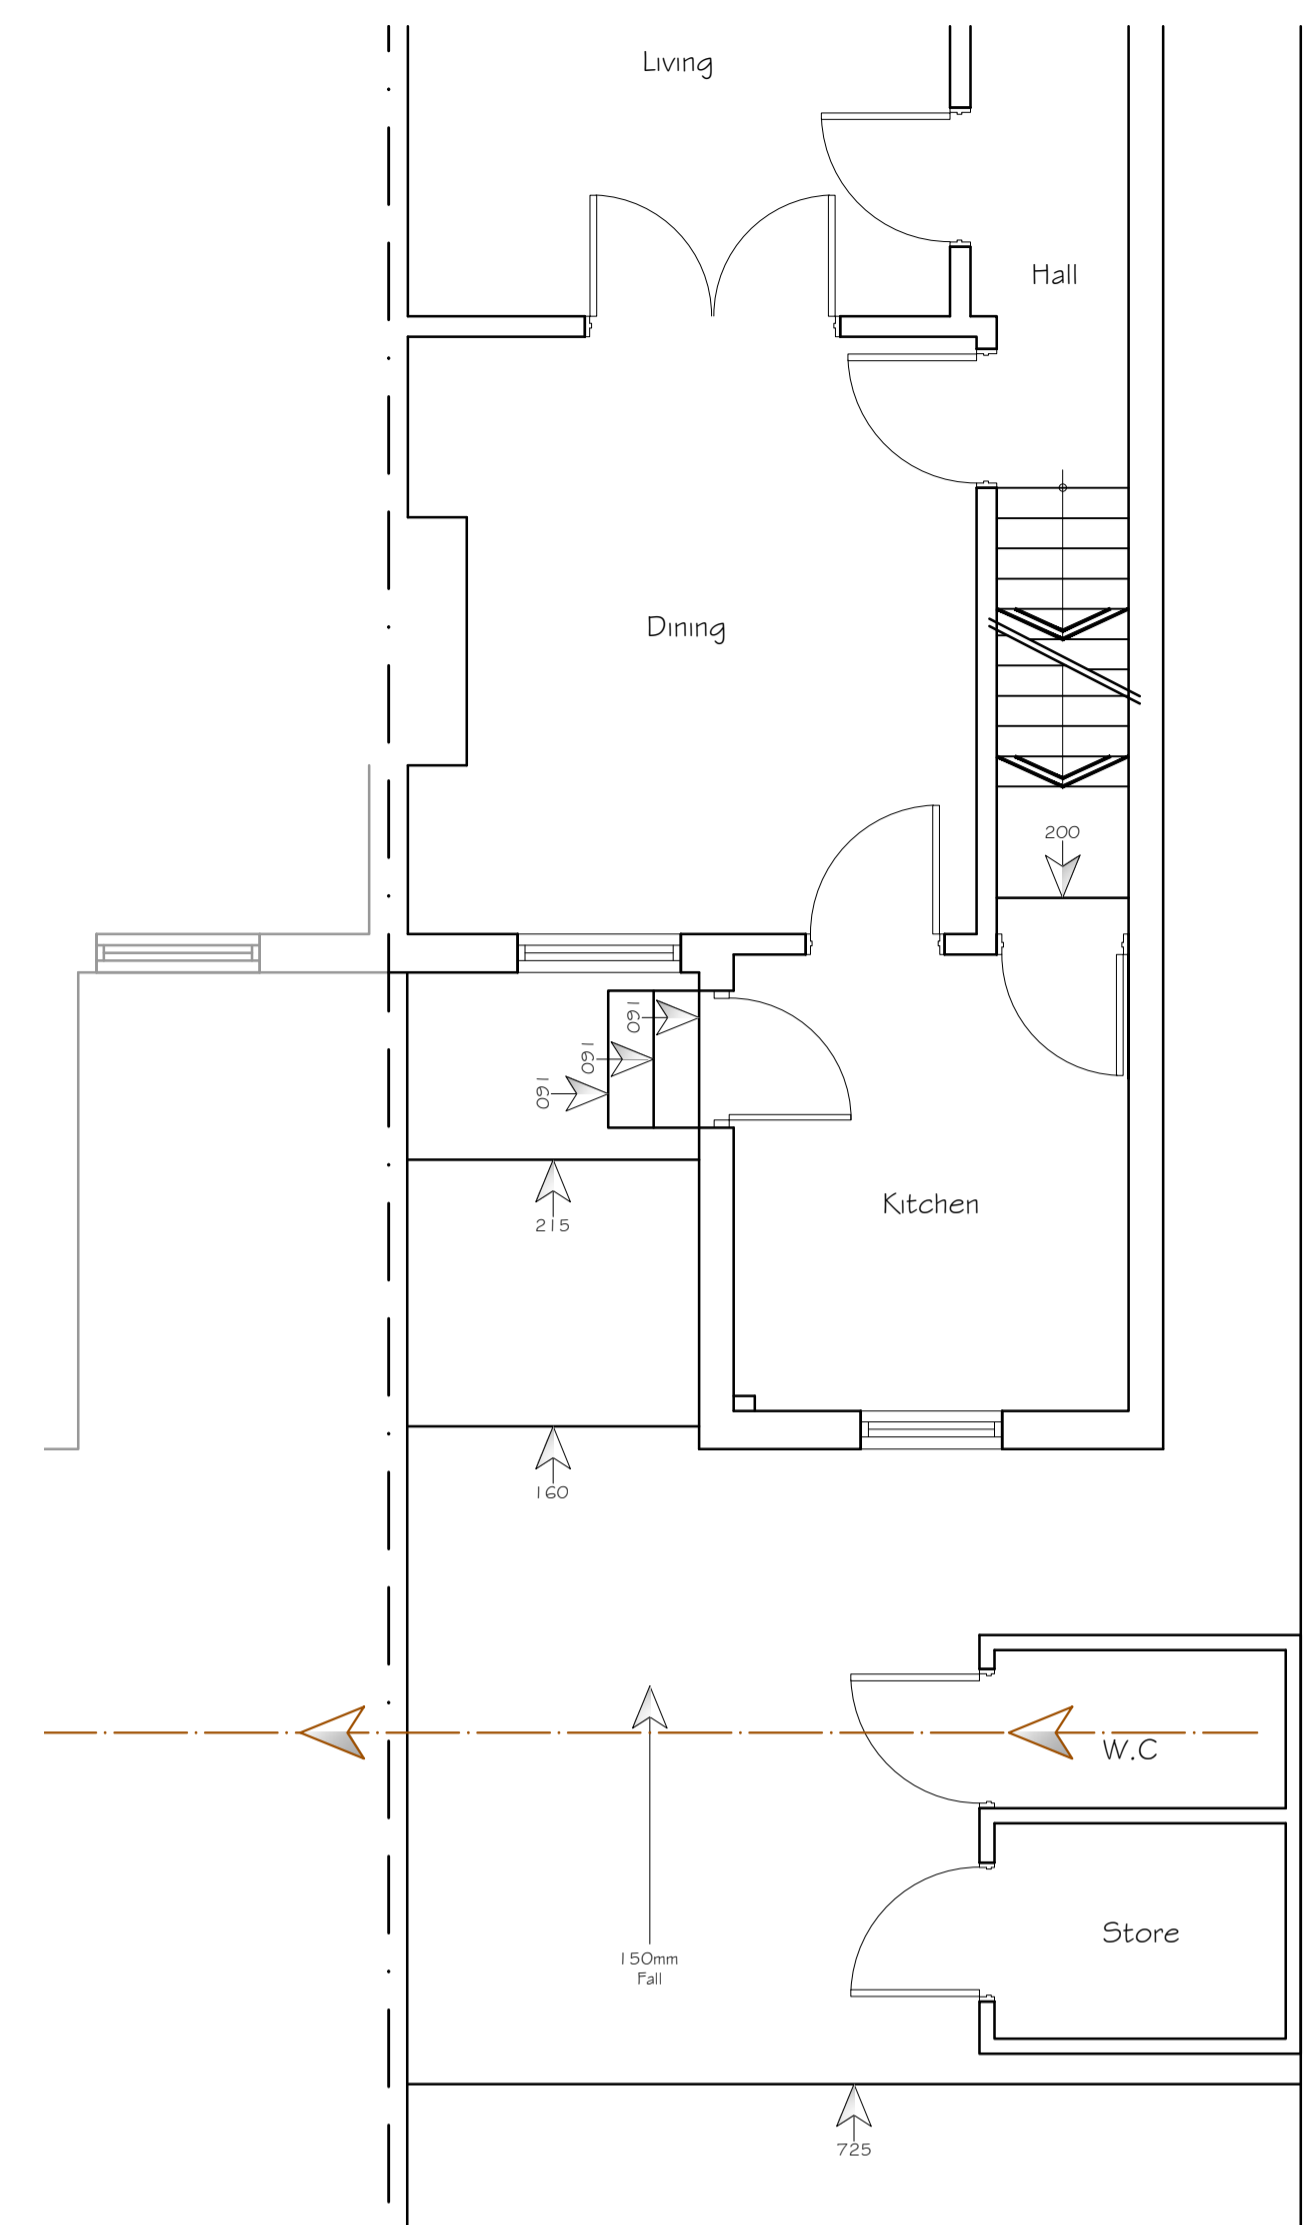



Ground Floor Plan
As Existing

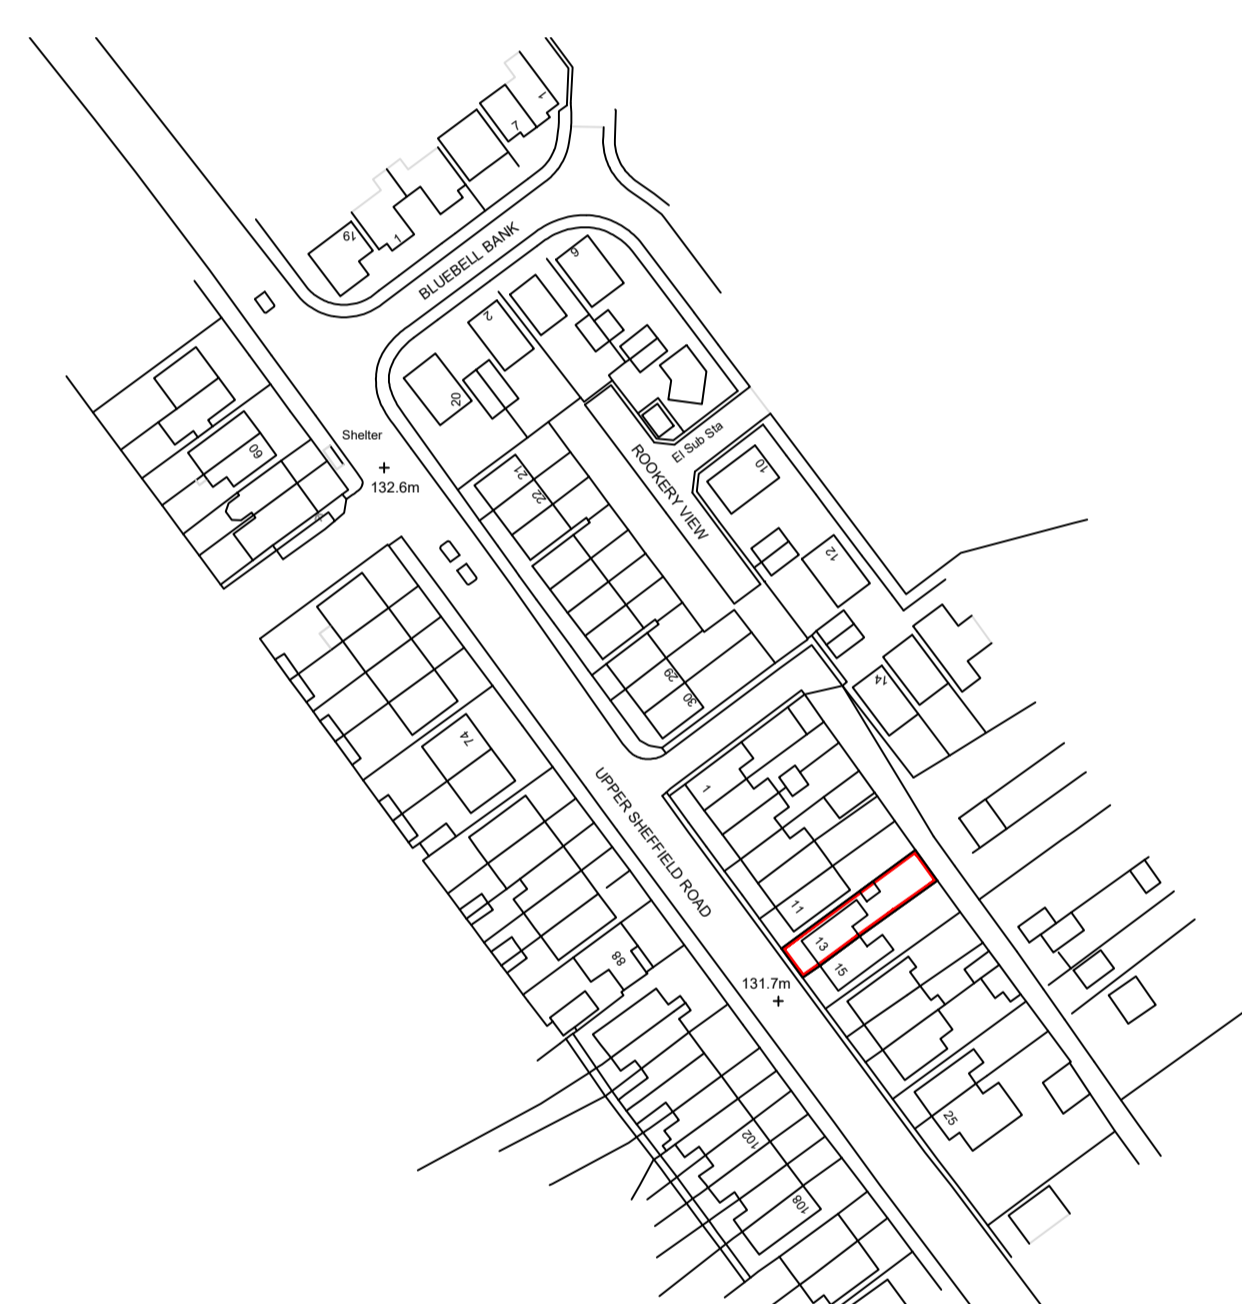


Location Plan
As Existing

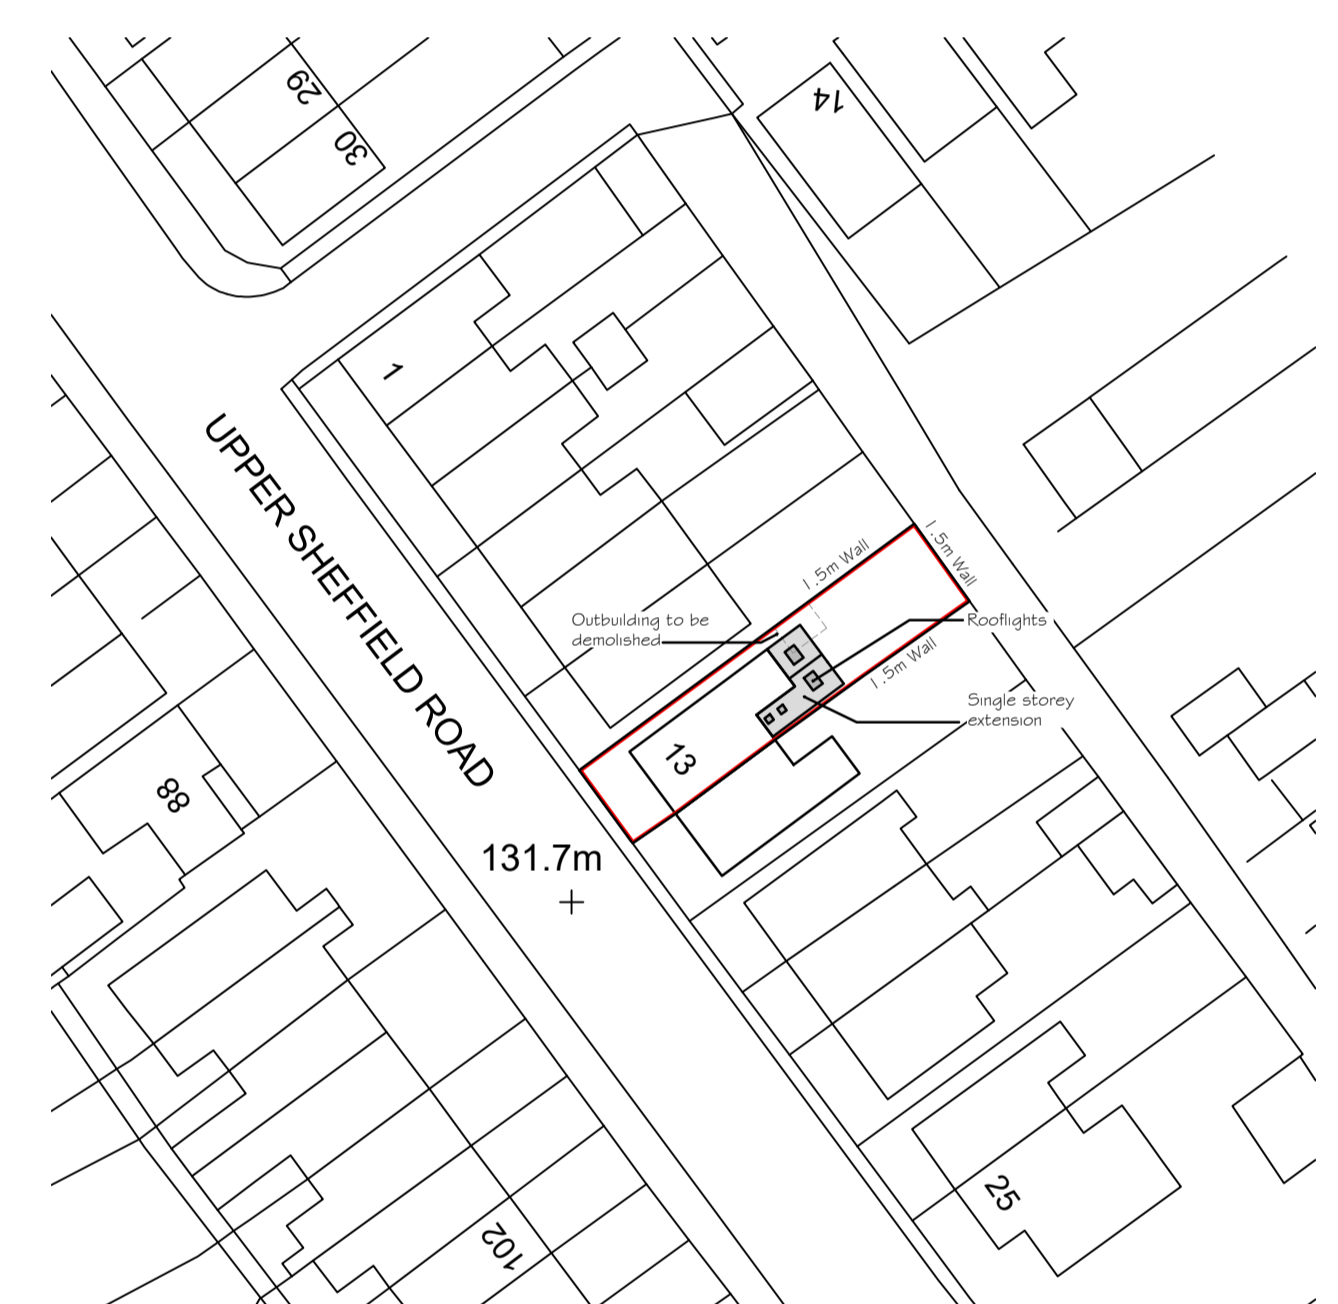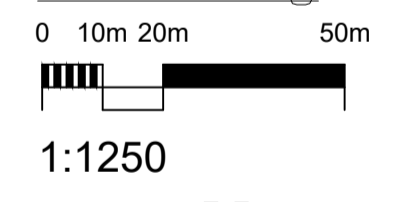


Block Plan
As Proposed

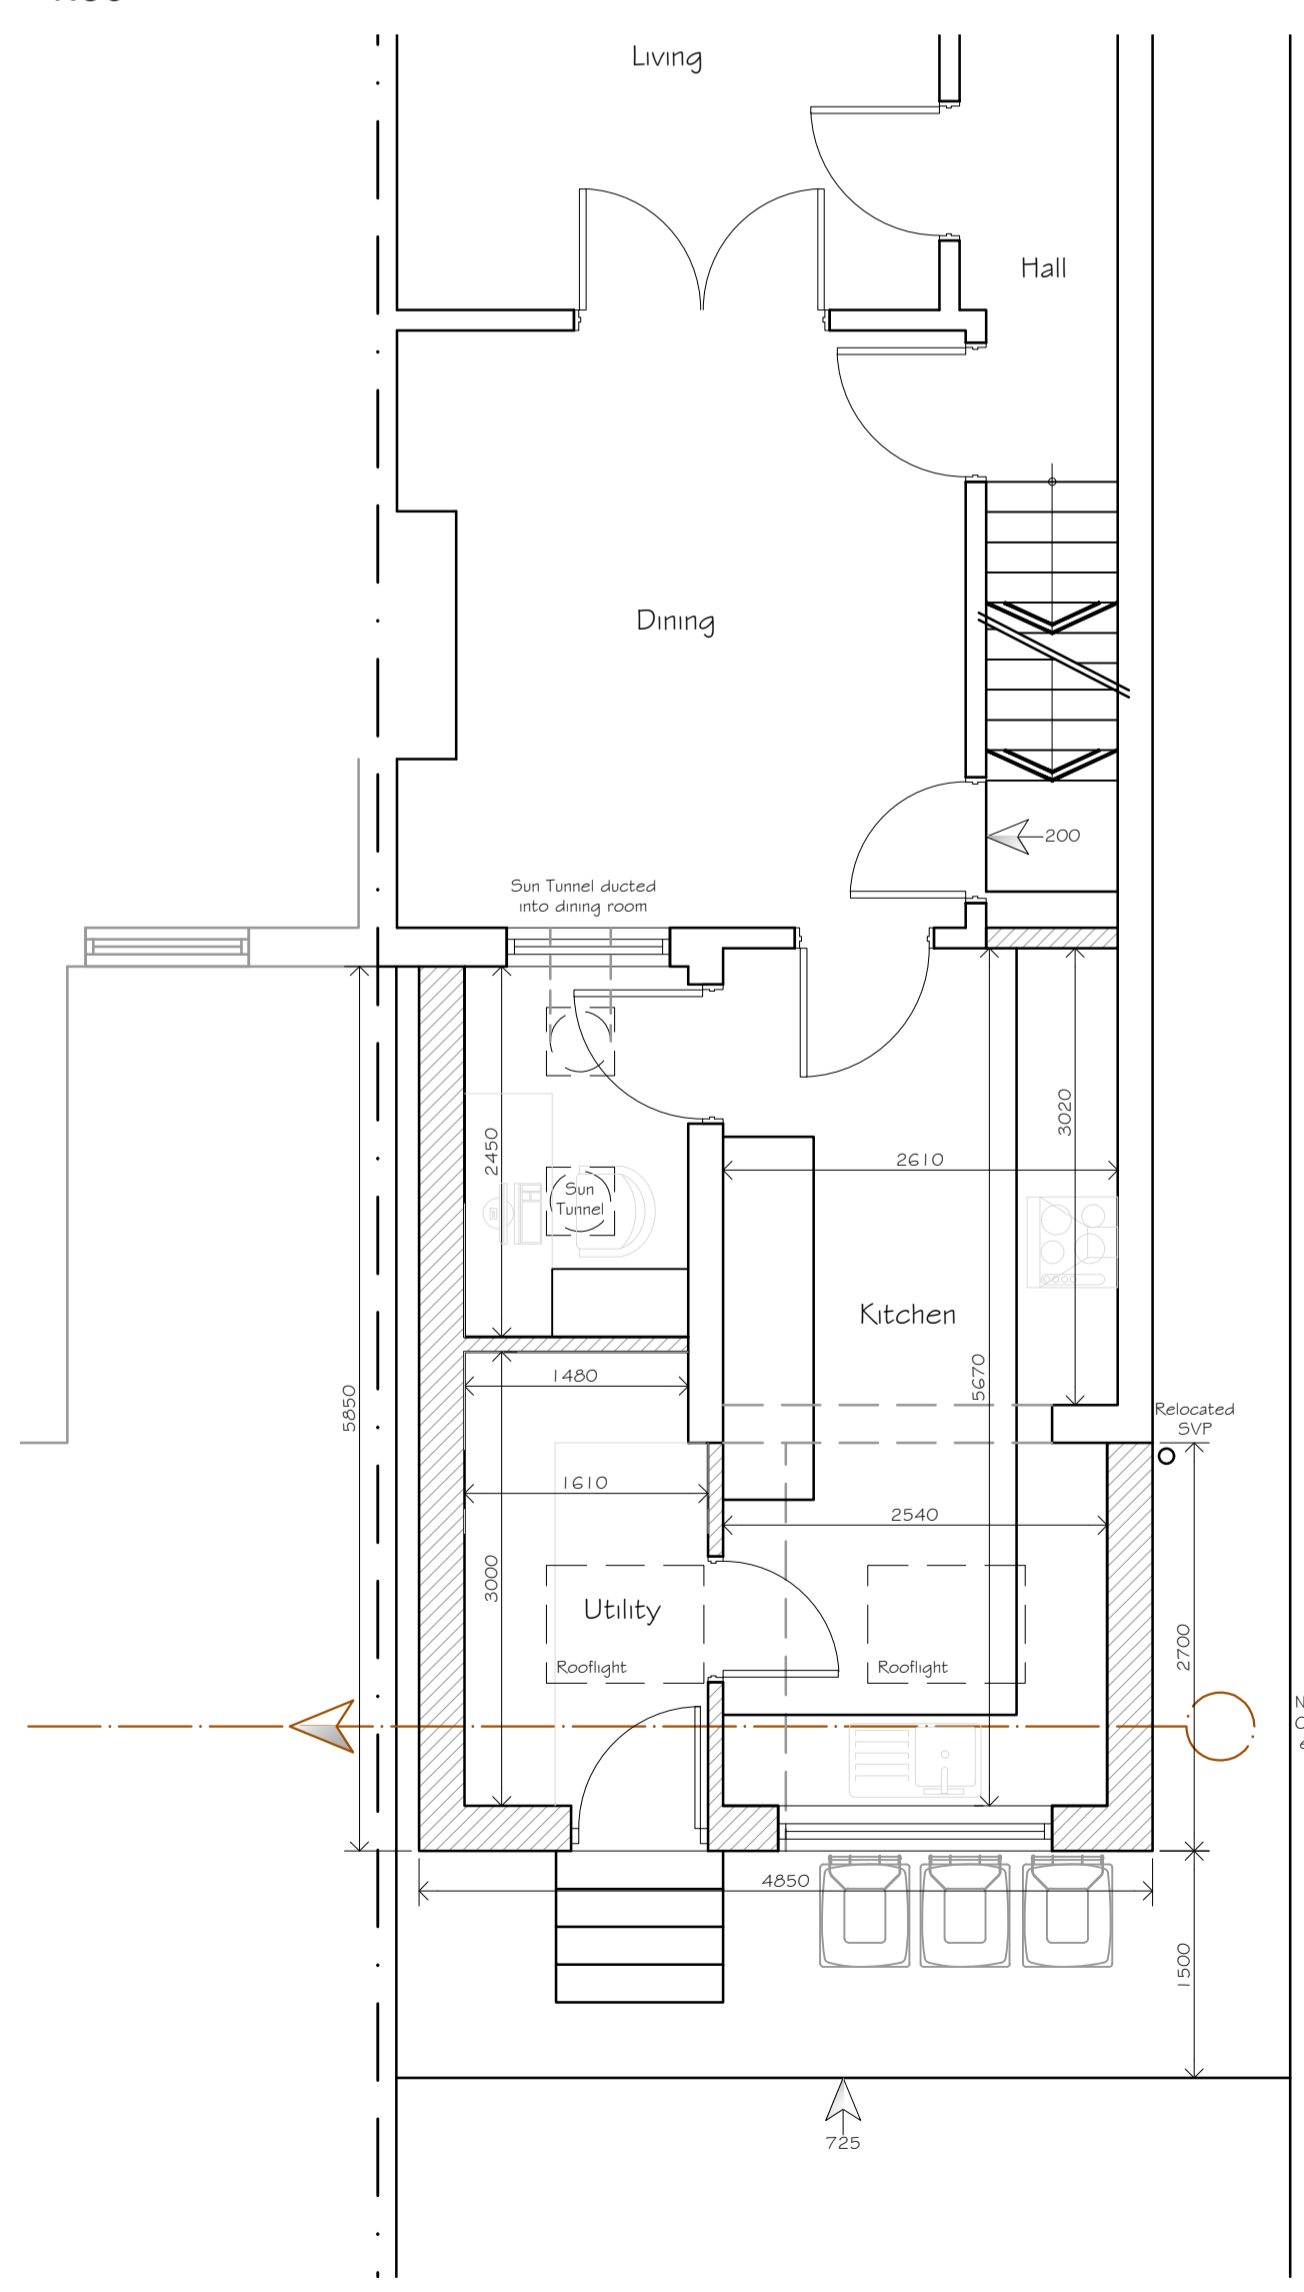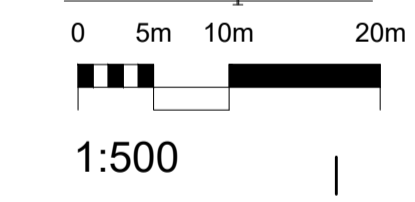


Ground Floor Plan
As Proposed

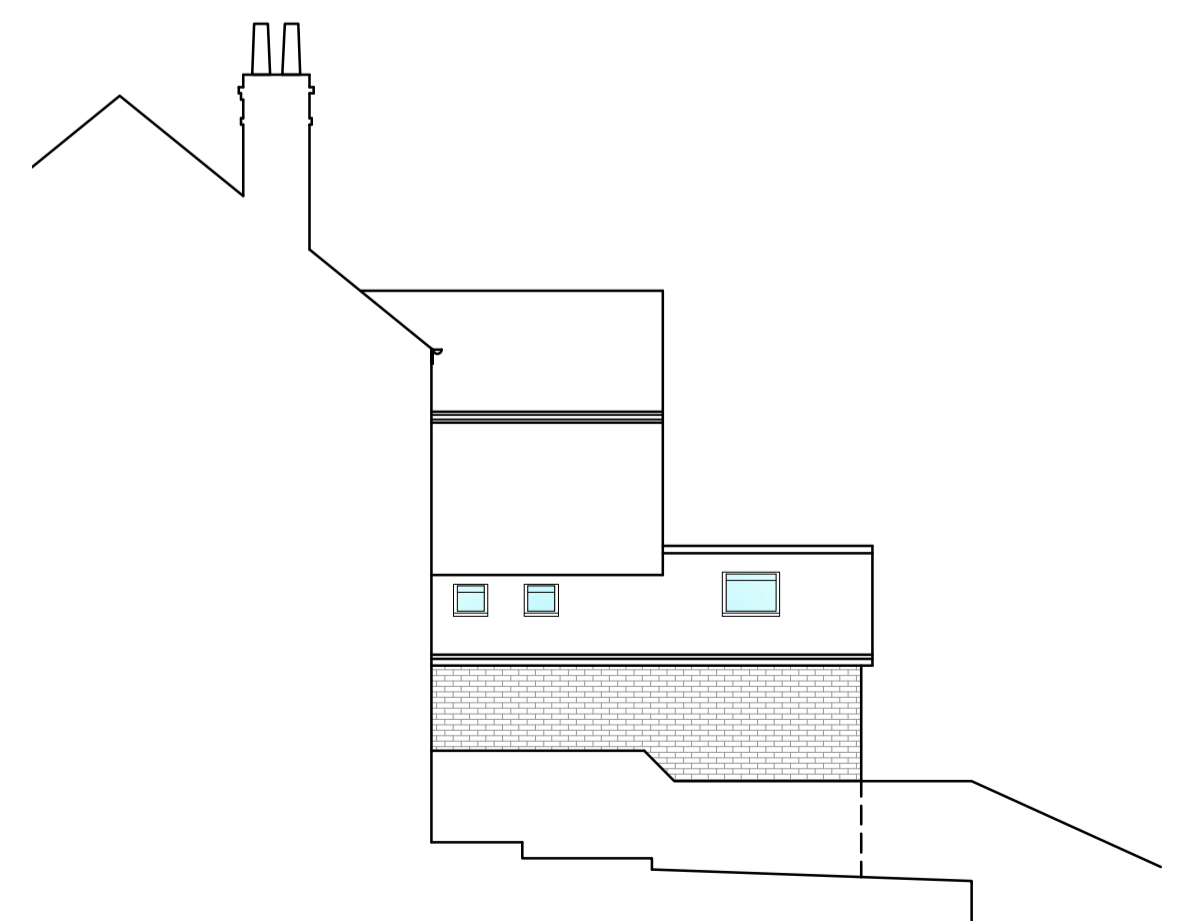


Side Elevation
As Proposed

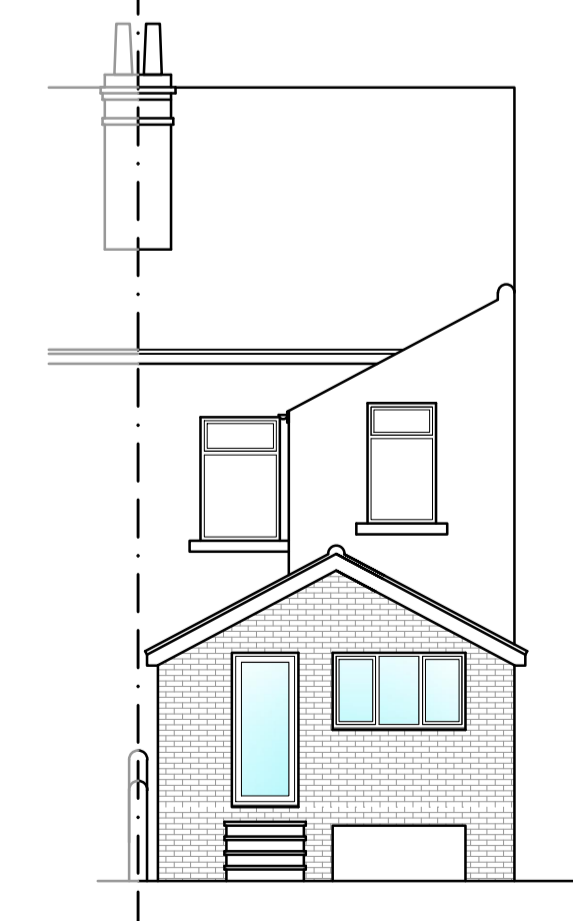

Rear Elevation
As Proposed

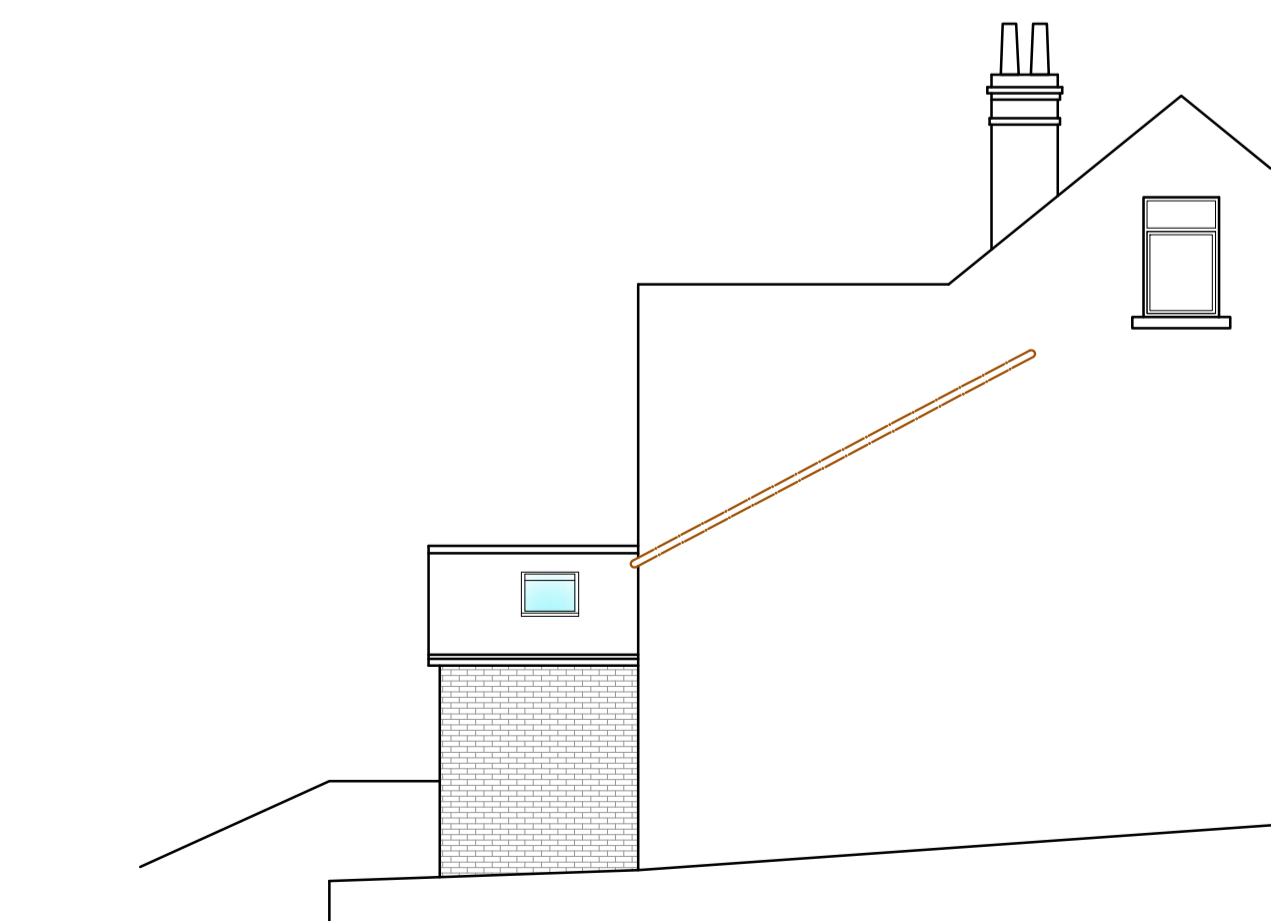

Side Elevation
As Proposed

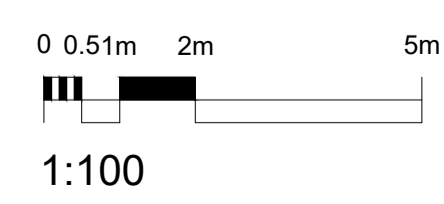

Proposed Materials
 Proposed Walls - Facing Brck to match existing
 Proposed Roof - Dark Grey Slate tiles
 Proposed External Windows - White uPVC
 Proposed External Doors - White uPVC
 Proposed Rainwater Goods - Black uPVC
 Proposed Fascias - Painted Timber

DATE	NOTES	BY	REV
11/06/21	Planning Submission	JG	A

Architectural
 Phone: 0114 350 3415 Email: info@cka.design www.ckarchitecturalsheffield.co.uk

PROJECT TITLE Proposed Single Storey Extension	CLIENT Mr & Mrs Gill - 13 Upper Sheffield Road, Barnsley, S70 4PW	CHK CL	DRAWN BY JG
DRAWING STAGE Planning	SCALE 1:50 / 1:100 @ A1	STAGE PLN	REV A
SHEET TITLE Plans as Existing & Proposed	PROJECT NUMBER 570-2589	SHT A	001