



FRONT ELEVATION AS EXISTING  
SCALE 1:50

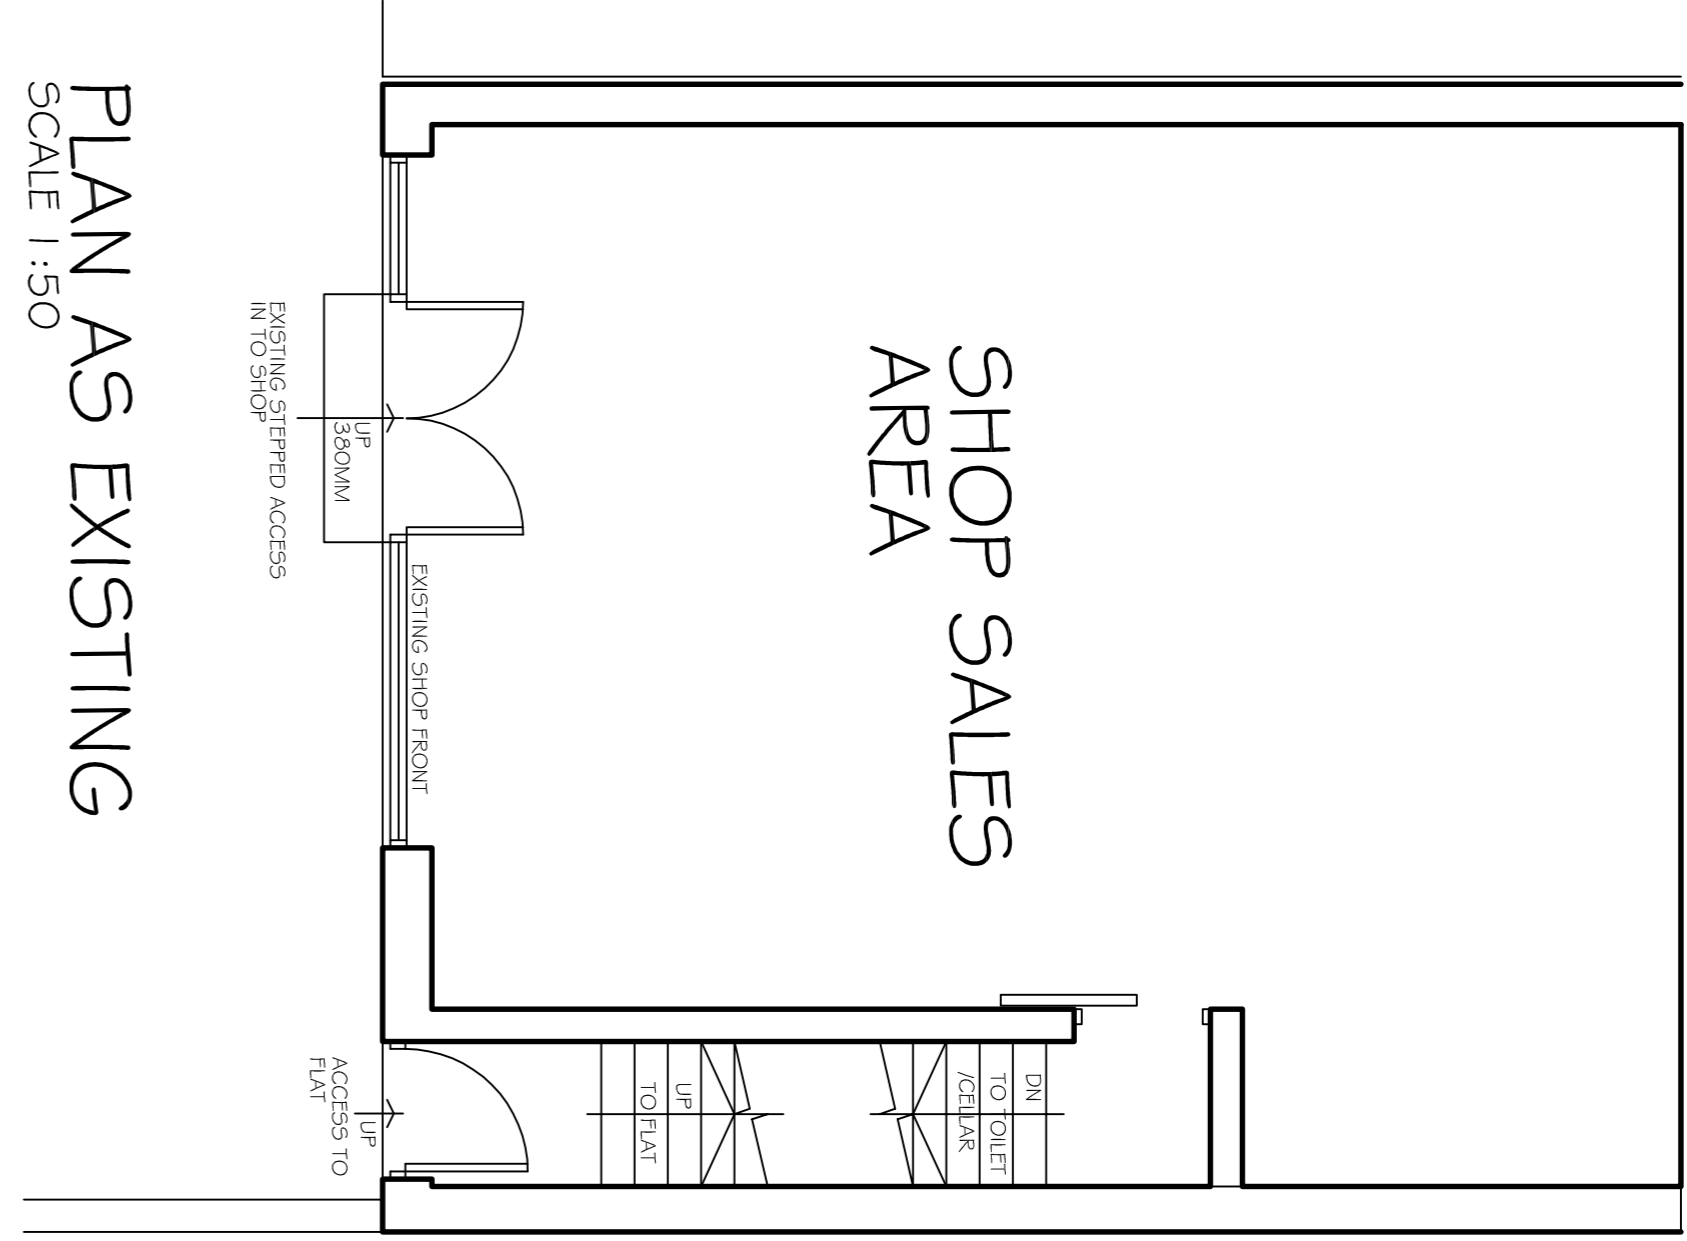

PLAN AS EXISTING  
SCALE 1:50



PHOTO OF SHOP FRONT AS EXISTING

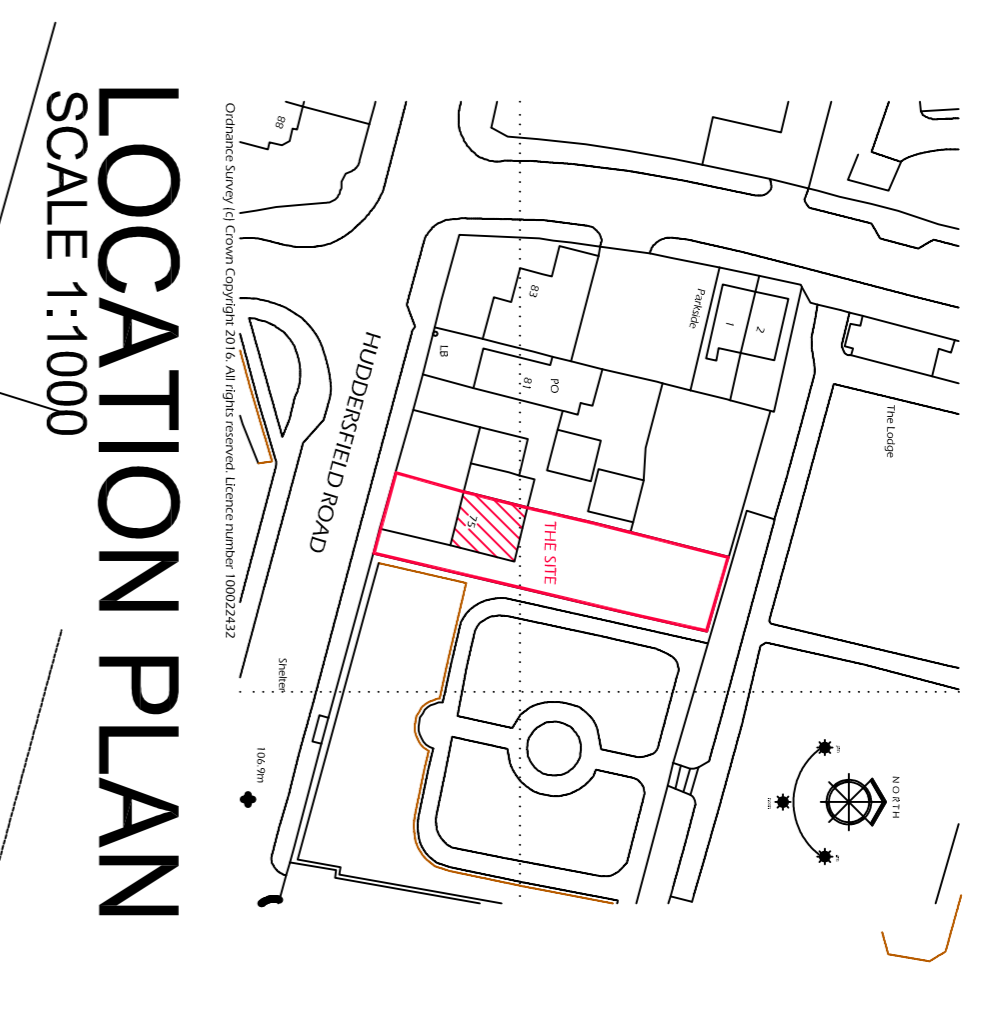

LOCATION PLAN  
SCALE 1:1000



SITE PLAN  
SCALE 1:200



1. THE DRAWING AND THE COMPONENTS AND PARTS THEREIN ARE THE PROPERTY OF NYP ARCHITECTURAL SERVICES AND WILL BE USED OR REPRODUCED ONLY UNDER CONTRACT.  
2. CONTRACTORS AND SUB-CONTRACTORS MUST CHECK AND AGREE ALL DIMENSIONS BEFORE PROCEEDING WITH WORK OR COMMENCING WORK ON SITE.  
3. CONTRACTORS ARE RESPONSIBLE FOR INFORMING THE DESIGNER OF ANY DISCREPANCY, DISCREPANCY ON THE DRAWING OR BETWEEN THE DRAWING AND THE ACTUAL SITUATION BEFORE COMMENCING THE STANDARD FORM OF CONTRACT IN RESPECT OF THE WORK.  
4. WRITTEN AGREEMENT ONLY ARE TO BE USED FROM THIS DRAWING. IF ANY OTHER USE FOR CALIBRATION.

Notes:

| Revisions: |  | Date | Suffix | Description |
|------------|--|------|--------|-------------|
|            |  |      |        |             |
|            |  |      |        |             |
|            |  |      |        |             |

**NYP ARCHITECTURAL SERVICES**  
The Grove, High Street, Ossett, Barnsley, S75 3BG. Tel: 01728 20898. E-mail: [sales@nyp.co.uk](mailto:sales@nyp.co.uk) / [enquiries@nyp.co.uk](mailto:enquiries@nyp.co.uk)

Project: **YOGI STORE**  
**HUDDERSFIELD ROAD, BARNSELEY**

Drawing Title: **SURVEY**

Client: **MR & MRS PATEL**

Date: **APRIL 2016**

Ref: **02/44**

Scale: **A1**

Dwg. No.: **03**

Rev: